







# APPENDIX A

## PLANS

 

Dec 2012  
 Dwg 1/1  
 Scale: 1:1400

| Legend  |   |
|---|---|
|  | Tree and rock removal   |
|  | New encircling lateral (extension from existing fan gun location to new location) |
|  | Existing fan guns and light poles to be removed and relocated                     |
|  | New Fan gun and light pole location   |
|  | Limited heath removal   |
|  | Existing hut to be removed  |
|  | New hut location  |
|  | Slopestyle Course entrance feature  |
|  | Environment(s) Offsets - Tree & Heath Planting Area                               |

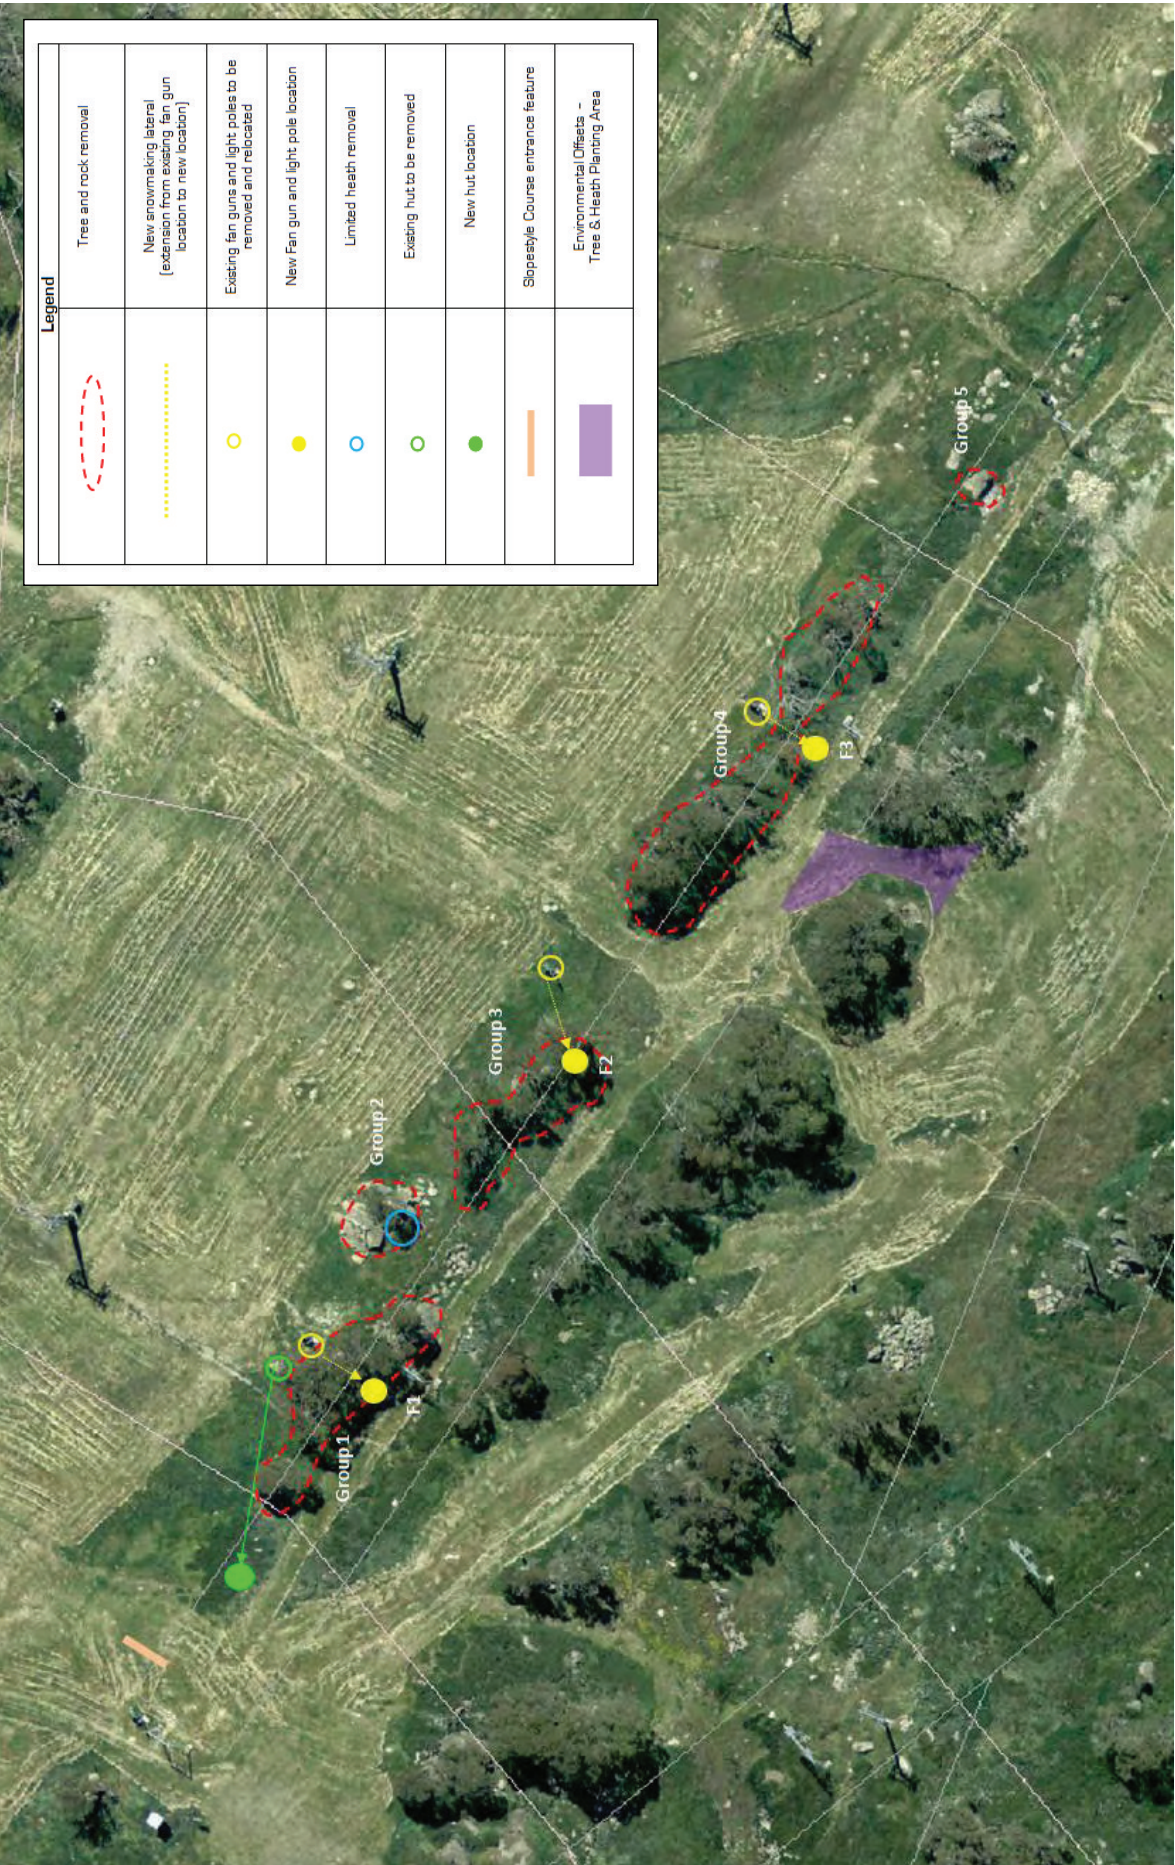

SITE PLAN

Slopestyle Course Widening & Re-alignment, Front Valley, Perisher Ski Resort