



P R O P O S E D

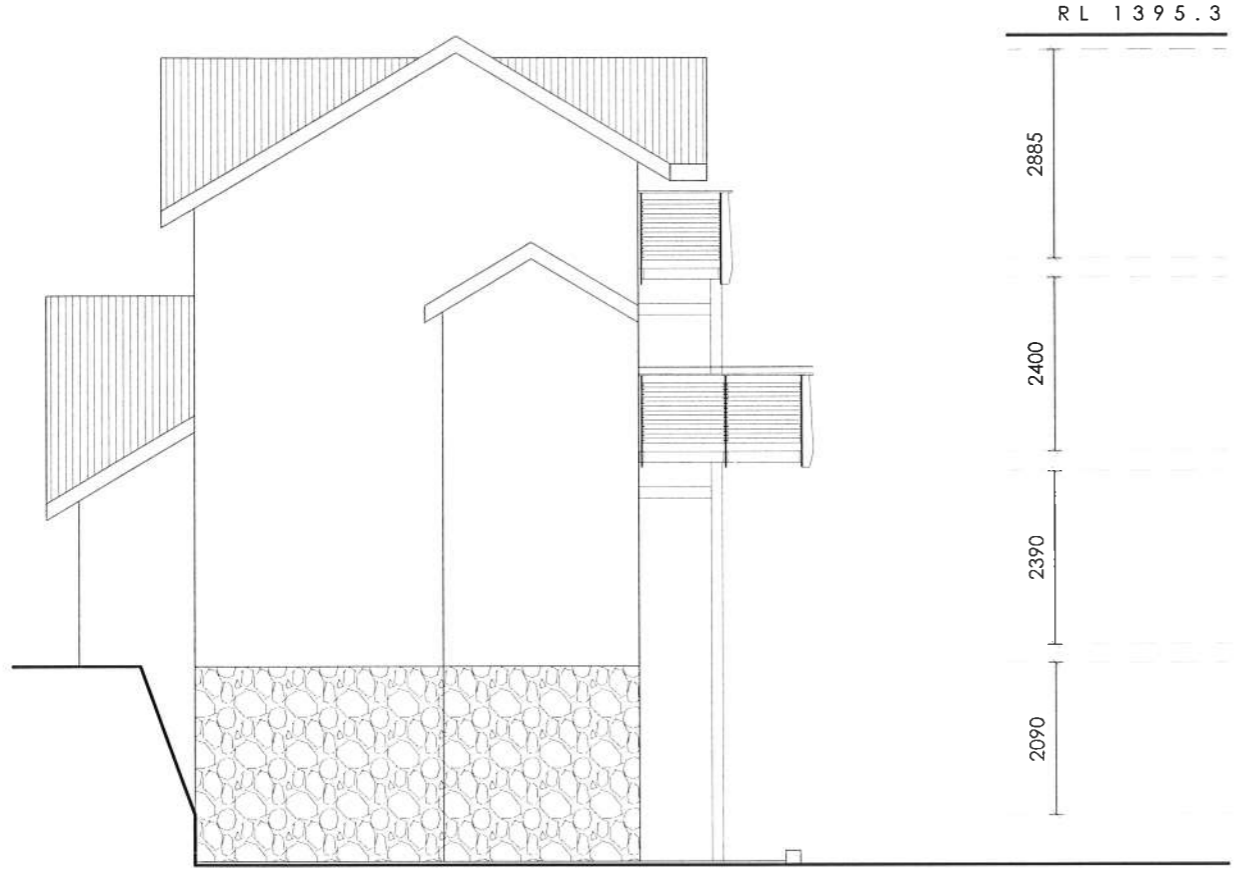

EAST ELEVATION 1:200

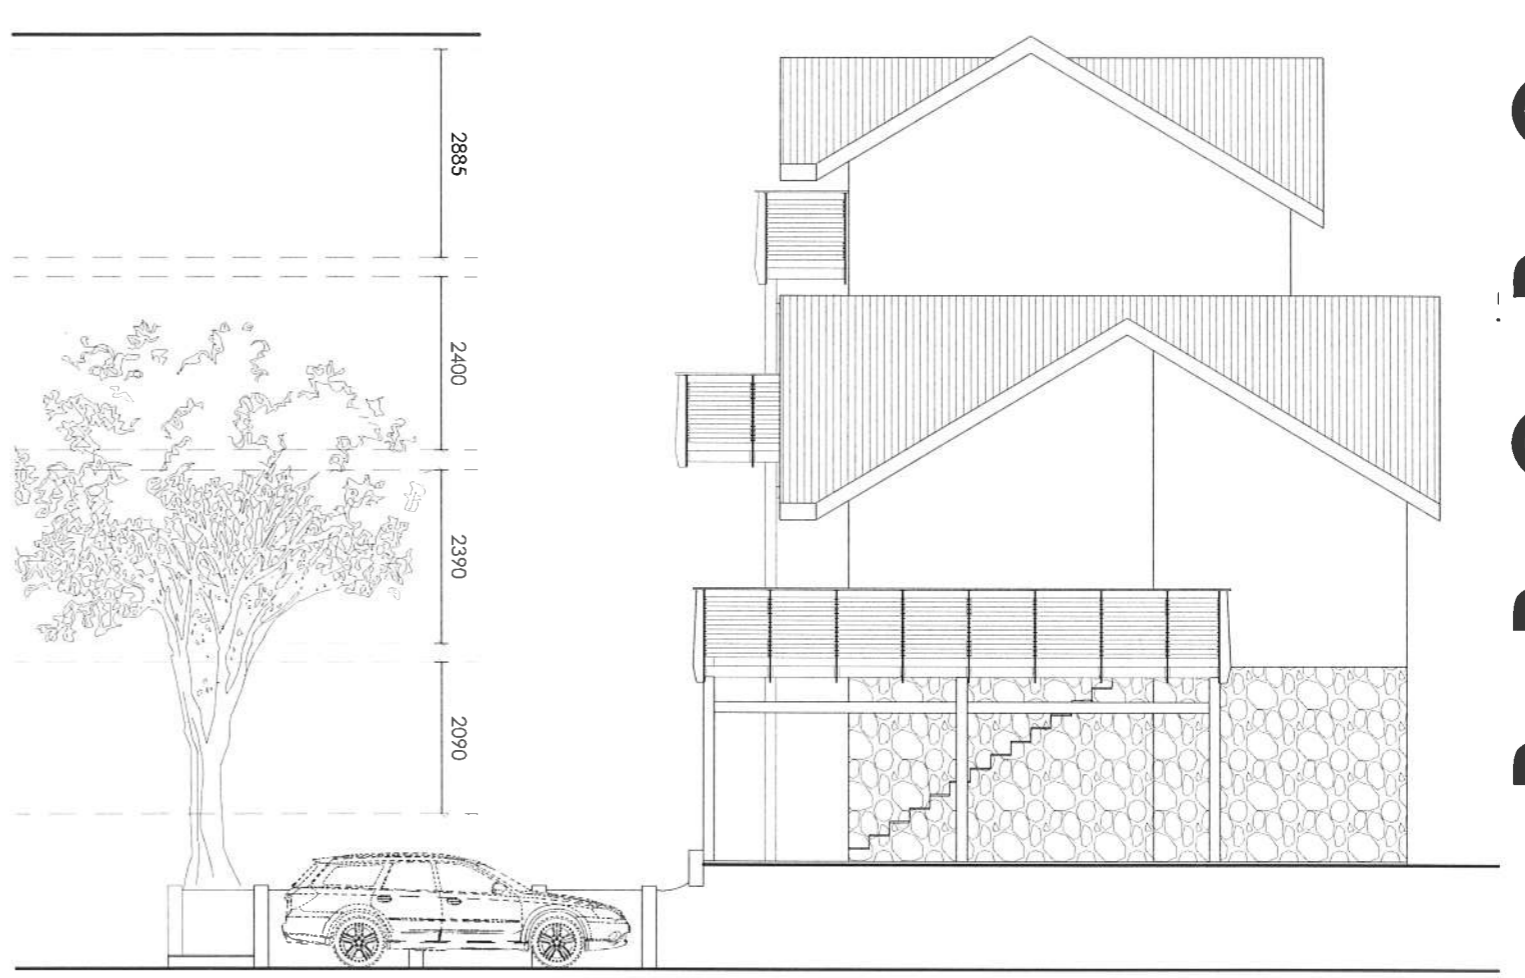


WEST ELEVATION 1:200

**STRATEGIC DESIGN**

*Building Designers to the Snowy Mountains*  
 P O Box 803 Jindabyne NSW 2627 T 02 6457 2780 F 02 6457 1588  
 info@strategicdesign.net.au www.strategicdesign.net.au

'ATHOL LODGE'  
 7 DIGGINGS TERRACE, THREDBO ALPINE VILLAGE  
 Proposed Alterations & Additions  
 Drawing Title  
**PROPOSED ELEVATIONS 2**

 **NSW GOVERNMENT**  
 Planning & Infrastructure  
**30 JAN 2014**  
 DEVELOPMENT ASSESSMENT AND  
 SYSTEMS PERFORMANCE  
 RECEIVED - JINDABYNE

Drawing No	SK09- DA	Scheme One				
Date	JANUARY 2014	Scale 1:100 @ A3				
Revision	5	00	01	02	03	04 05
Drawn	LP	Checked LP	Approved NW	Status		

This drawing at all times remains the copyright of Strategic Design