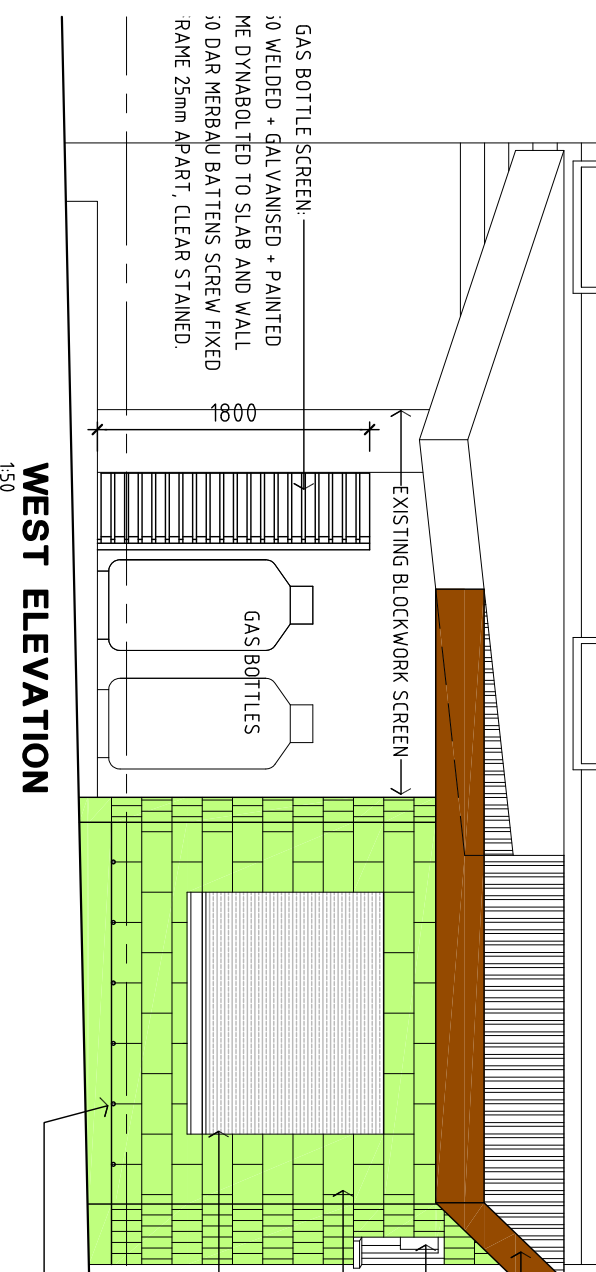
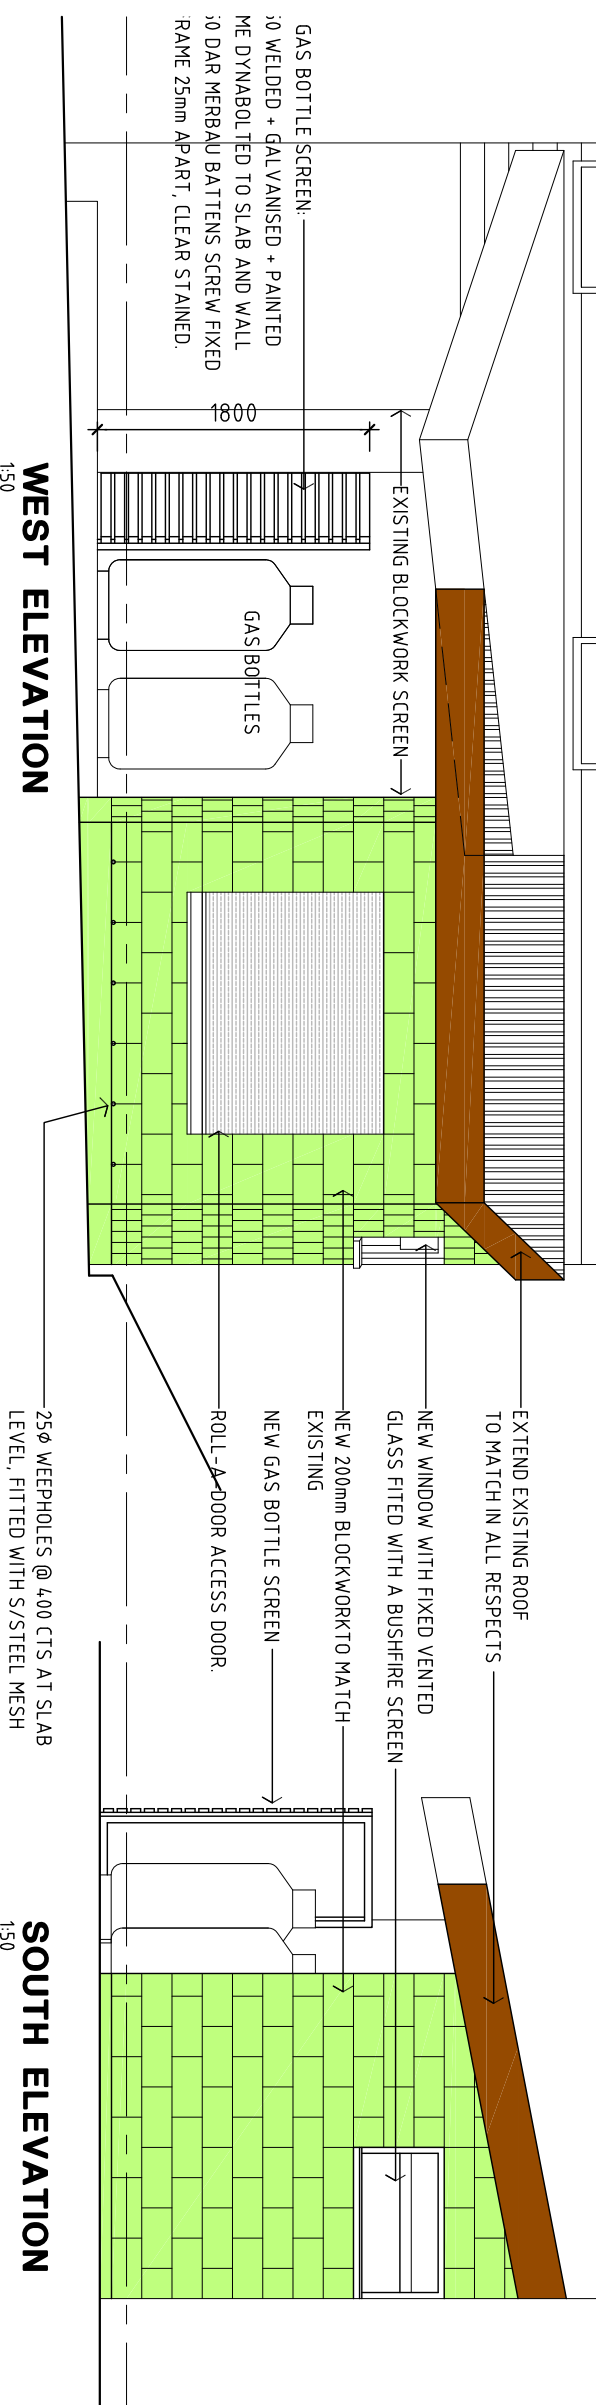
1:50
SERVICES PLAN

25Ø WEEPHOLES @ 400 CTS AT SLAB LEVEL, FITTED WITH S/STEEL MESH

1:50
SOUTH ELEVATIONclient
NARRABURRA SKI CLUB

p f m e

Project
**PROPOSED ALTERATIONS
+ ADDITIONS**

Project Address

NARRABURRA SKI LODGE
PERISHER VALLEY NSWDrawing Title
**PLAN
ELEVATIONS
SECTION**

Drawing Number	Rev.	Scale
A 02		1:50
Project No. 1405	Designed nm	Drawn nm
Checked		Date 16.11.2014

The Royal Australian
Institute of Architects**michalandos
architects pty ltd**451 mowbray road
lane cove, n.s.w. 2066
australia
p: 612 9427 1067
f: 612 9420 0479
m: 0403 044 441
e: michalandos.architects@mail.com
nom. architect: n. michalandos reg. 2394All dimensions are nominal & must be checked on site before construction. All figured dimensions to be used in preference to scaling from drawings. Copyright in drawings & specifications remains the property of the architect. Authority is required for any reproduction
ISSUED FOR DA/CC