


NOTE:
THIS DRAWING IS DIAGRAMMATIC ONLY
AND SHOULD NOT BE SCALED.

NOTE:
EXISTING ANTENNAS AS SHOWN ARE INDICATIVE
ONLY AND ARE BASED ON INFORMATION SUPPLIED
BY OTHERS AND/OR BY INSPECTION ON SITE.

EL 26.25m TOP OF PANEL ANTENNAS

EL 25.0m CL. 12 PORT PANEL ANTENNAS
(3 OFF) ON NEW CIRCULAR HEADFRAME

EL 0.0m GROUND LEVEL
AT SHELTER

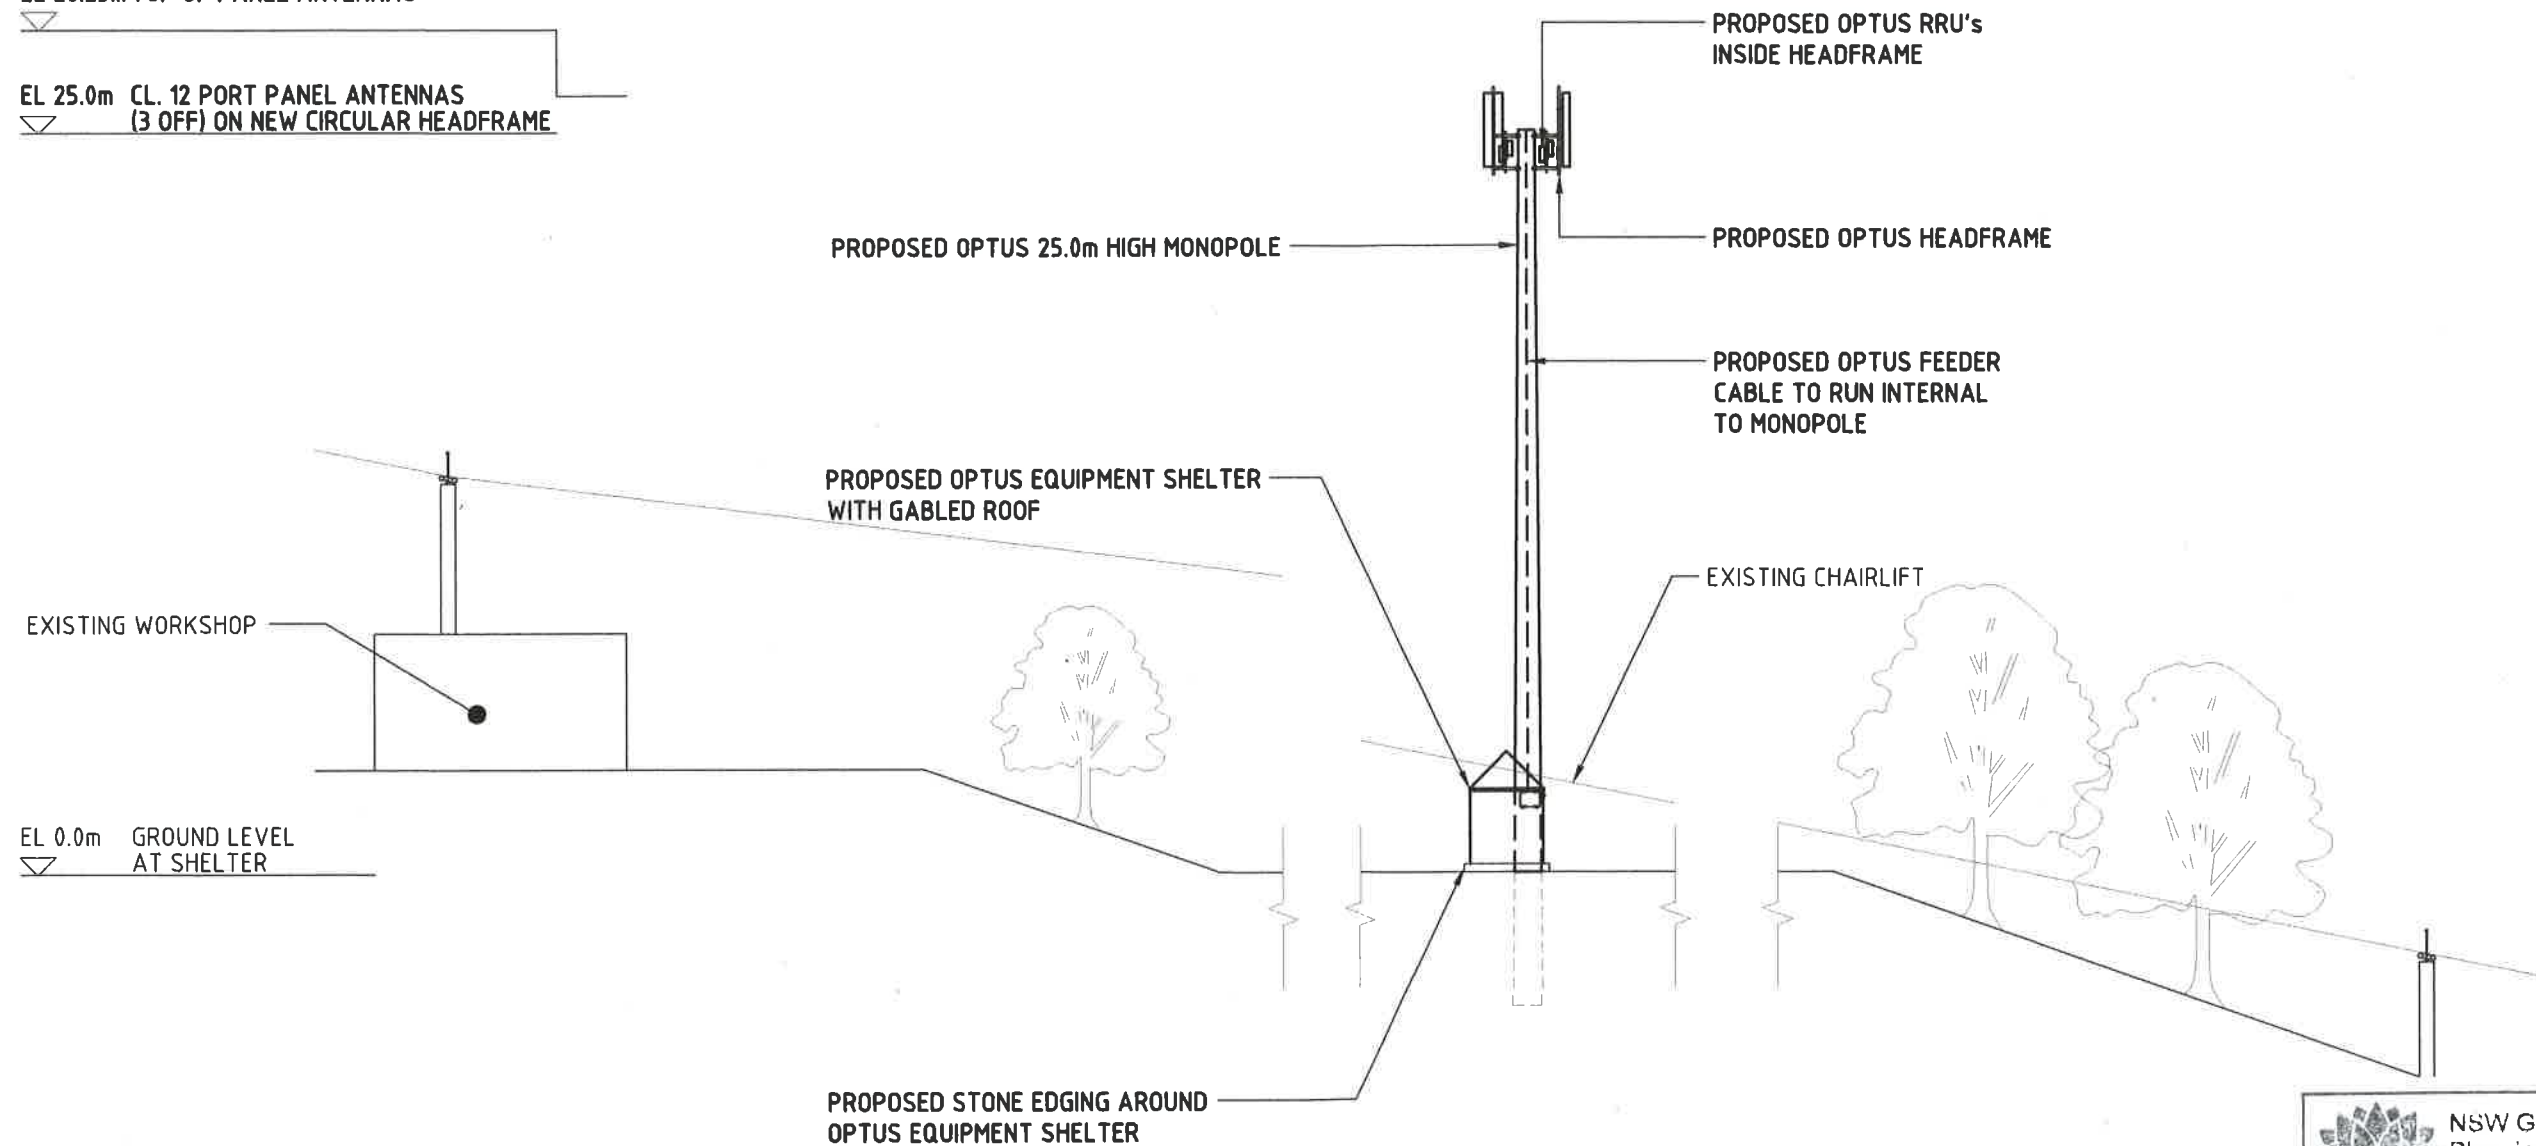

SOUTHWEST ELEVATION

SCALE 1:250

NSW GOVERNMENT
Planning & Infrastructure

- 6 MAR 2015

DEVELOPMENT ASSESSMENT AND
SYSTEMS PERFORMANCE
RECEIVED - JINDABYNE

Rev	Date	Revision Details	Consultant	CAD	Designer	Verifier	Approver
04	07.11.14	MONOPOLE'S LOCATION UPDATED	CATALYST	NG	JK	TL	PB
03	07.08.14	DRAWING UPDATED	CATALYST	DRC	JK	TL	PB
02	15.04.14	ISSUED FOR APPROVAL	CATALYST	EN	JK	JK	PB
01	25.11.13	ISSUED FOR APPROVAL	CATALYST	EN	JK	JK	PB



Client:
Project: **MOBILE NETWORK AUSTRALIA**
PS301 - S8596 - A
THREDBO CBD (CAT SHED)
NEAR SNOWGUMS CHAIRLIFT

Drawing Title:
DRAFT SITE ELEVATION

Drawing Status:
FOR APPROVAL

Drawing No:
S8596A-P2 Revision
04