


*Handwritten scribbles and the word 'Back' written vertically.*

NsW GOVERNMENT  
 Planning & Infrastructure  
 12 JUN 2015  
 DEVELOPMENT ASSESSMENT AND  
 SYSTEMS PERFORMANCE  
 RECEIVED - JINDABYNE

No. 7

No. 6 "GRANITE PEAKS"  
EXISTING ELEVATION

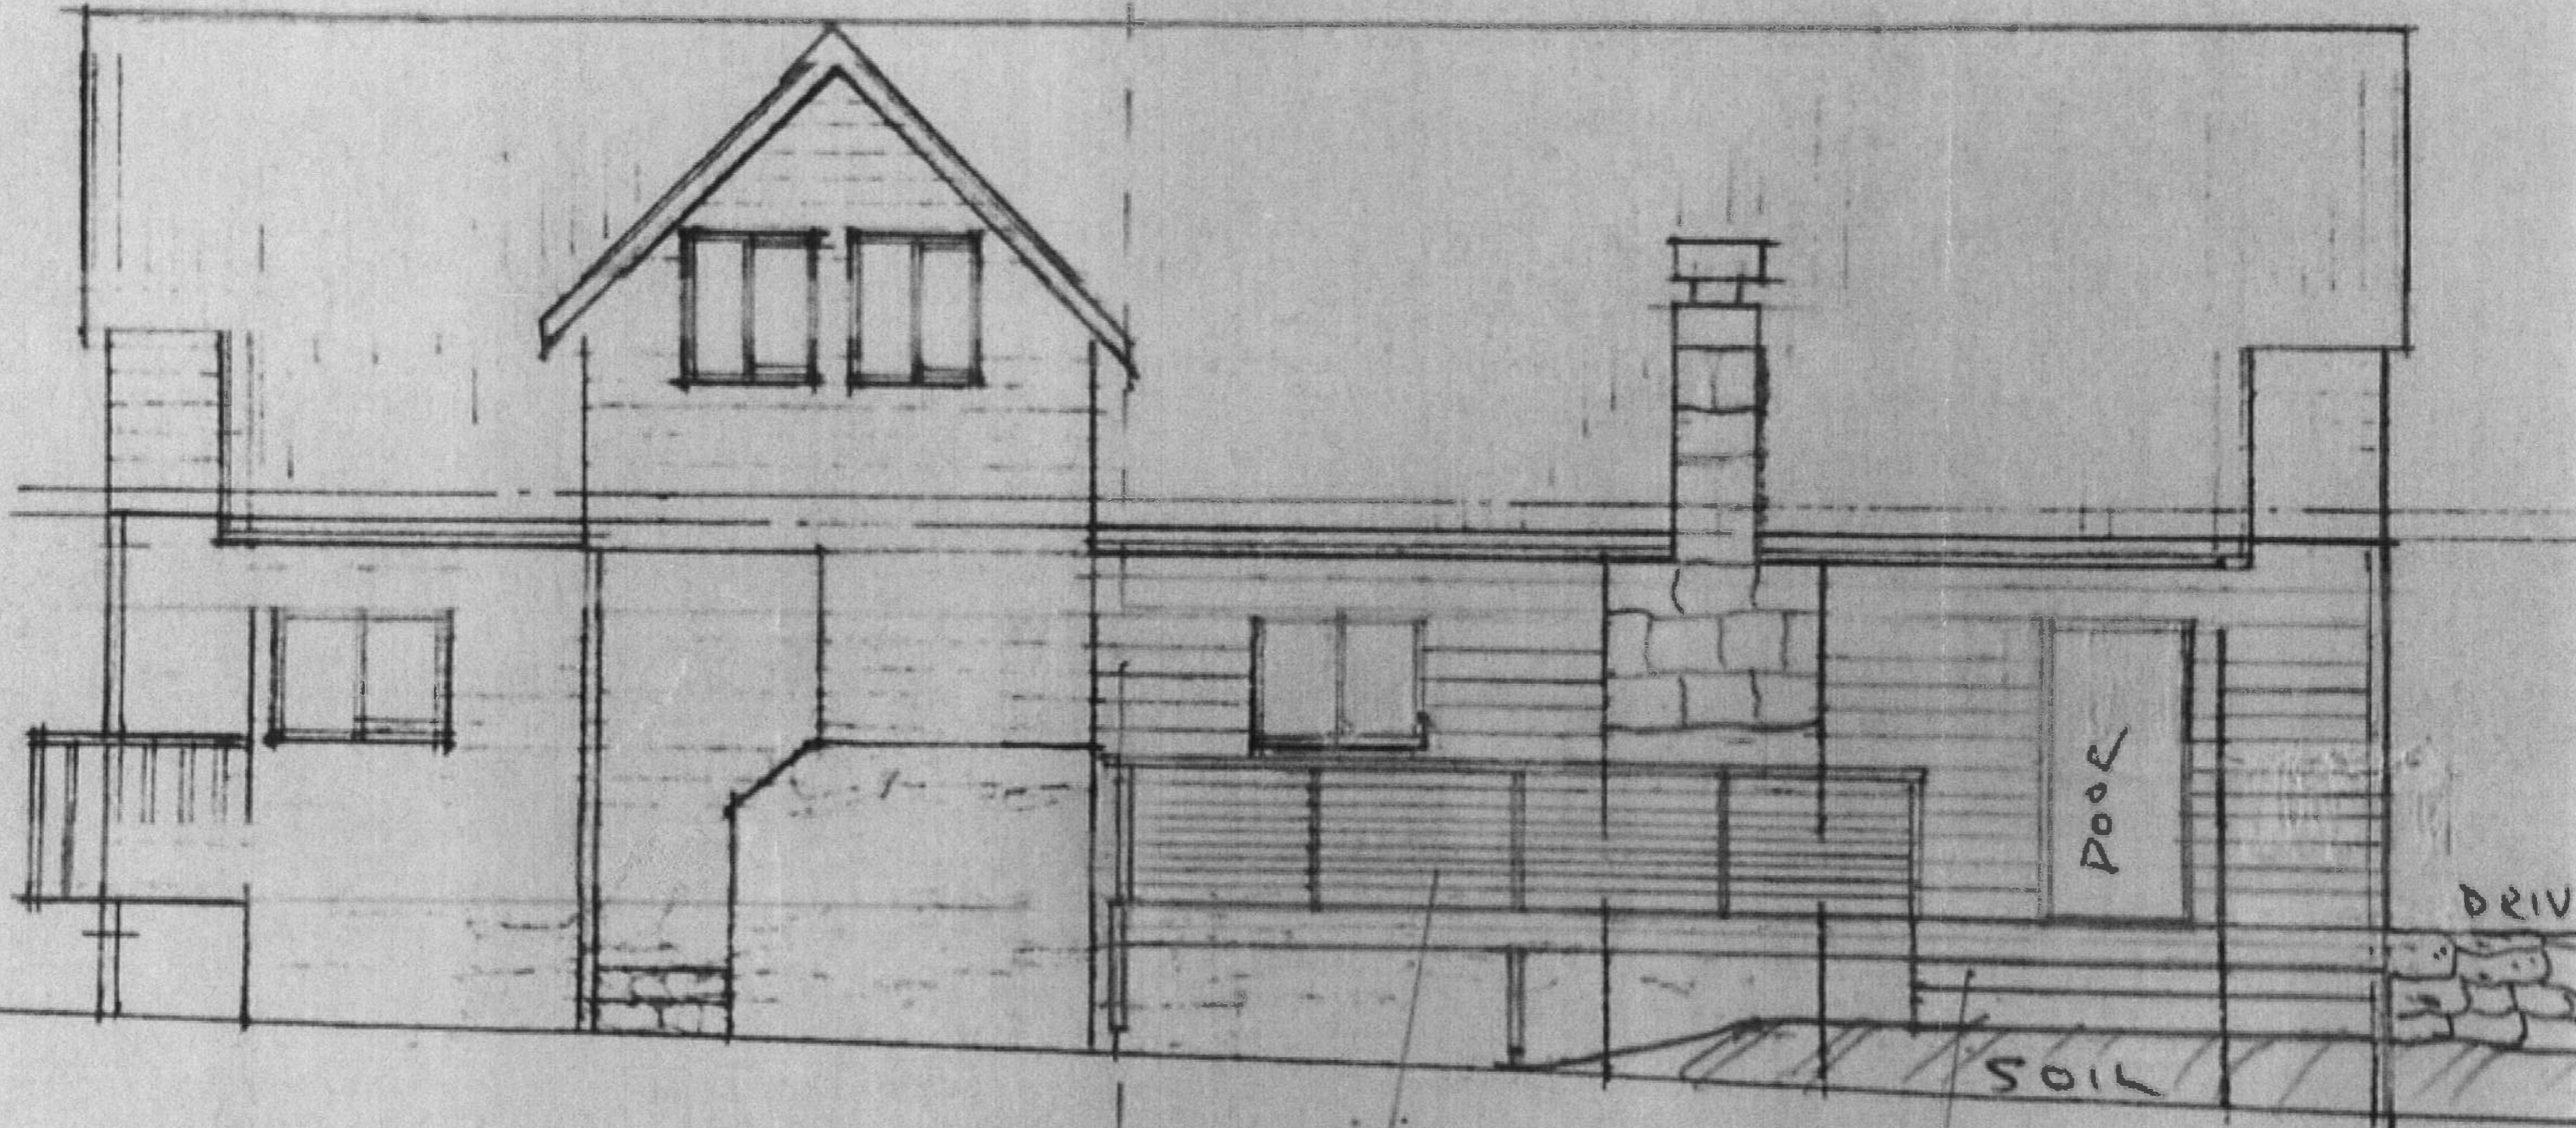

DECK

STAIRS

POOL

SOIL

DRIV

NSW GOVERNMENT  
Planning & Infrastructure  
12 JUN 2015  
DEVELOPMENT ASSESSMENT AND  
SYSTEMS PERFORMANCE  
RECEIVED - JINDABYNE

EAST ELEVATION 1:100

PROPOSED EXTERNAL ALTERATIONS TO "GRANITE PEAKS 6" WOODRIDGE




NSW GOVERNMENT  
Planning & Infrastructure

12 JUN 2015

DEVELOPMENT ASSESSMENT AND  
SYSTEMS PERFORMANCE  
RECEIVED - JINDABYNE

THREDDO

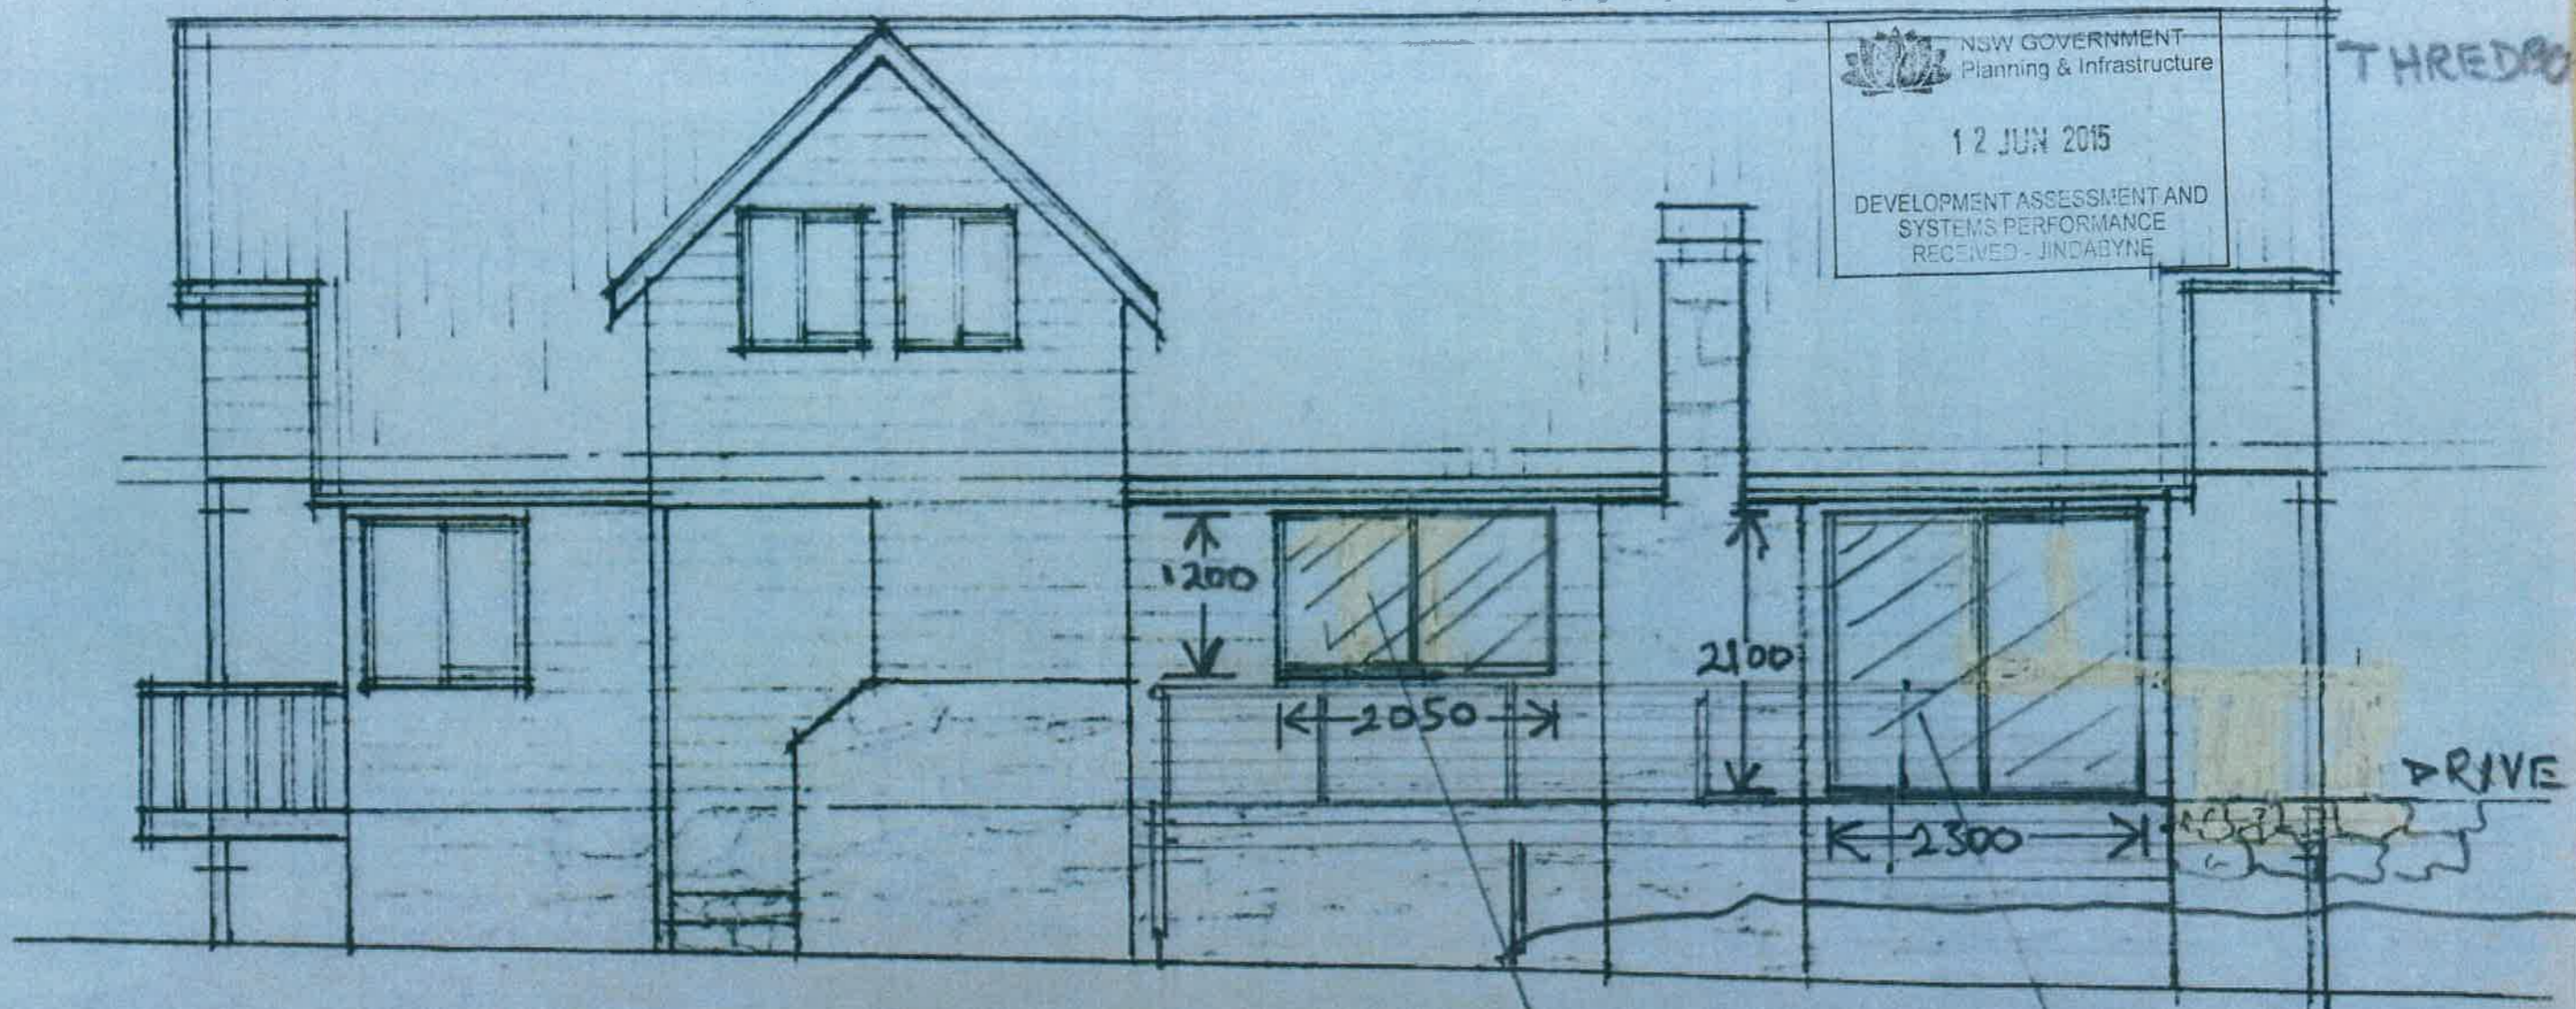

scale 1:100 Measurements in millimetres

EAST ELEVATION

PROPOSED NEW WINDOW OPENING DOUBLE GLAZED ALUMINIUM FRAME COLOUR TO MATCH EXISTING WALL e.g. DULUX JUTE OR SIMILAR

PROPOSED NEW SLIDING DOOR OPENING, ALUMINIUM FRAME. COLOUR TO MATCH EXISTING WALL, DOUBLE GLAZED.