
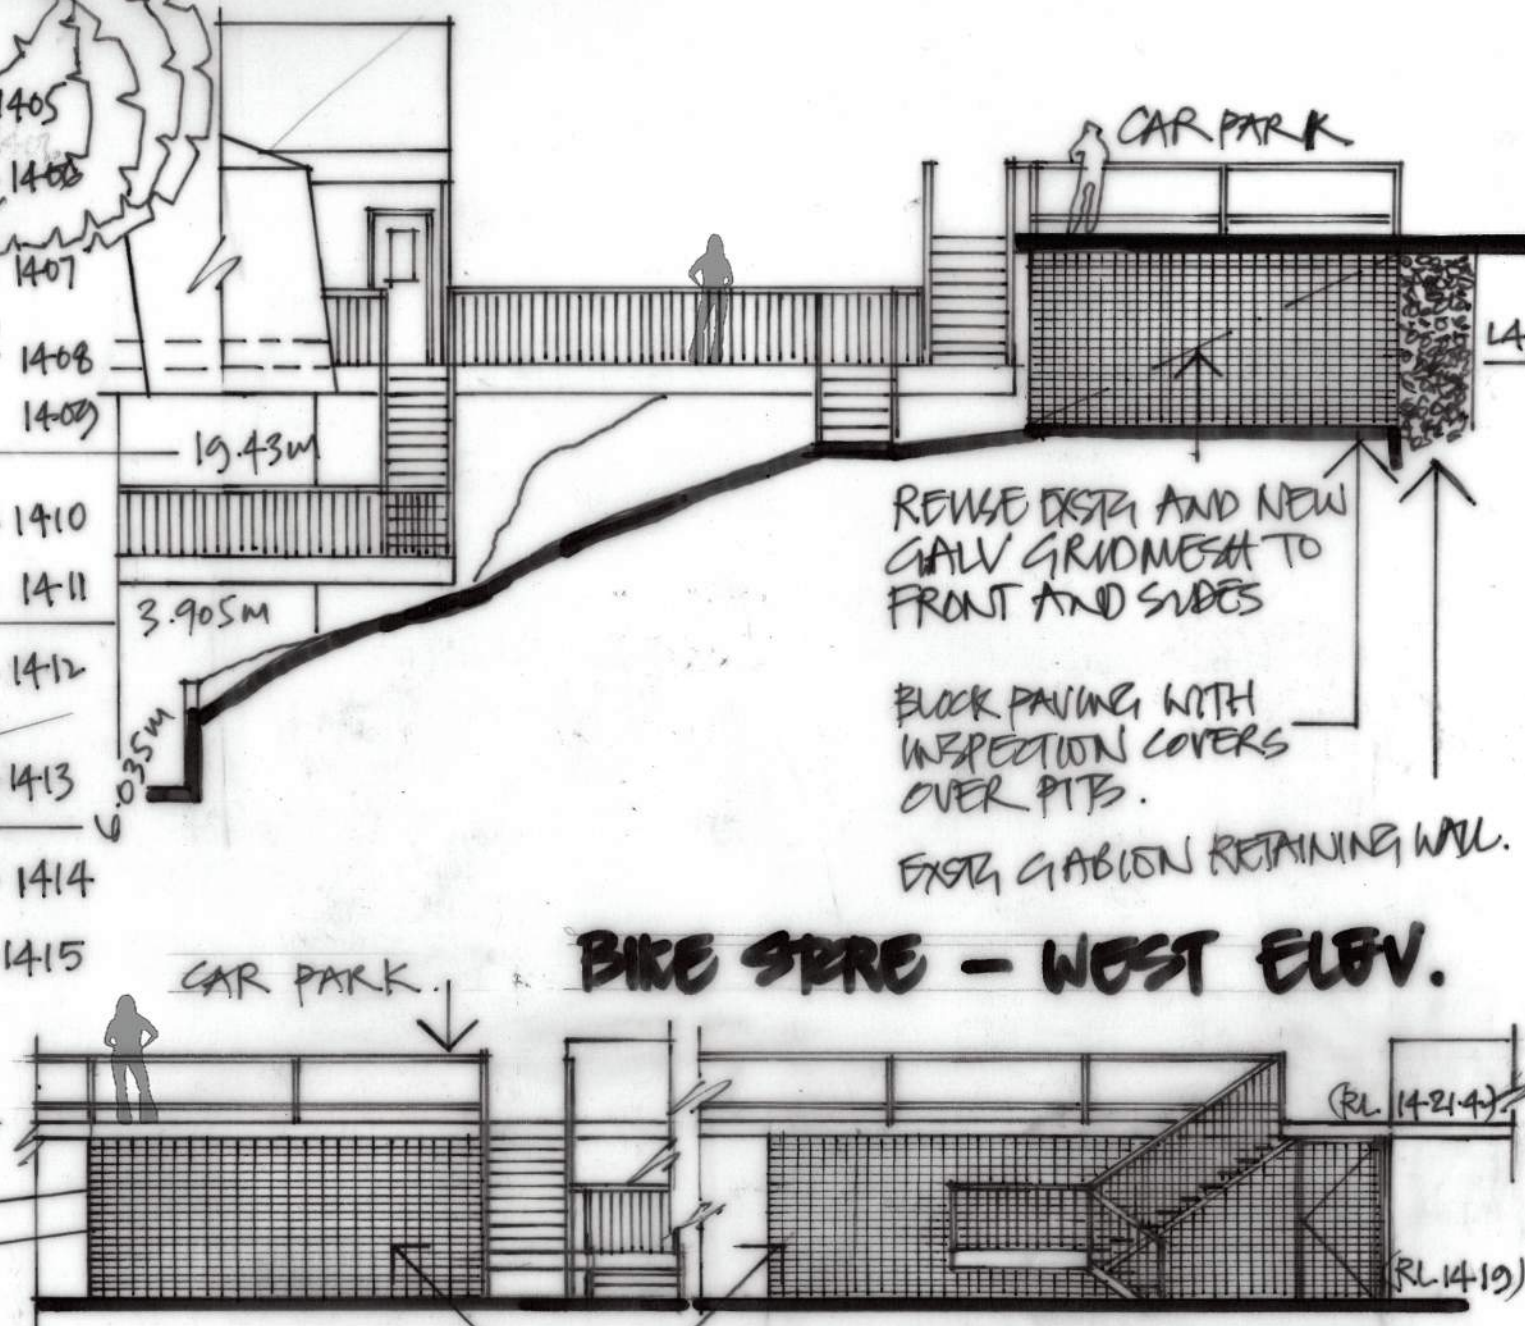


LOT. 720

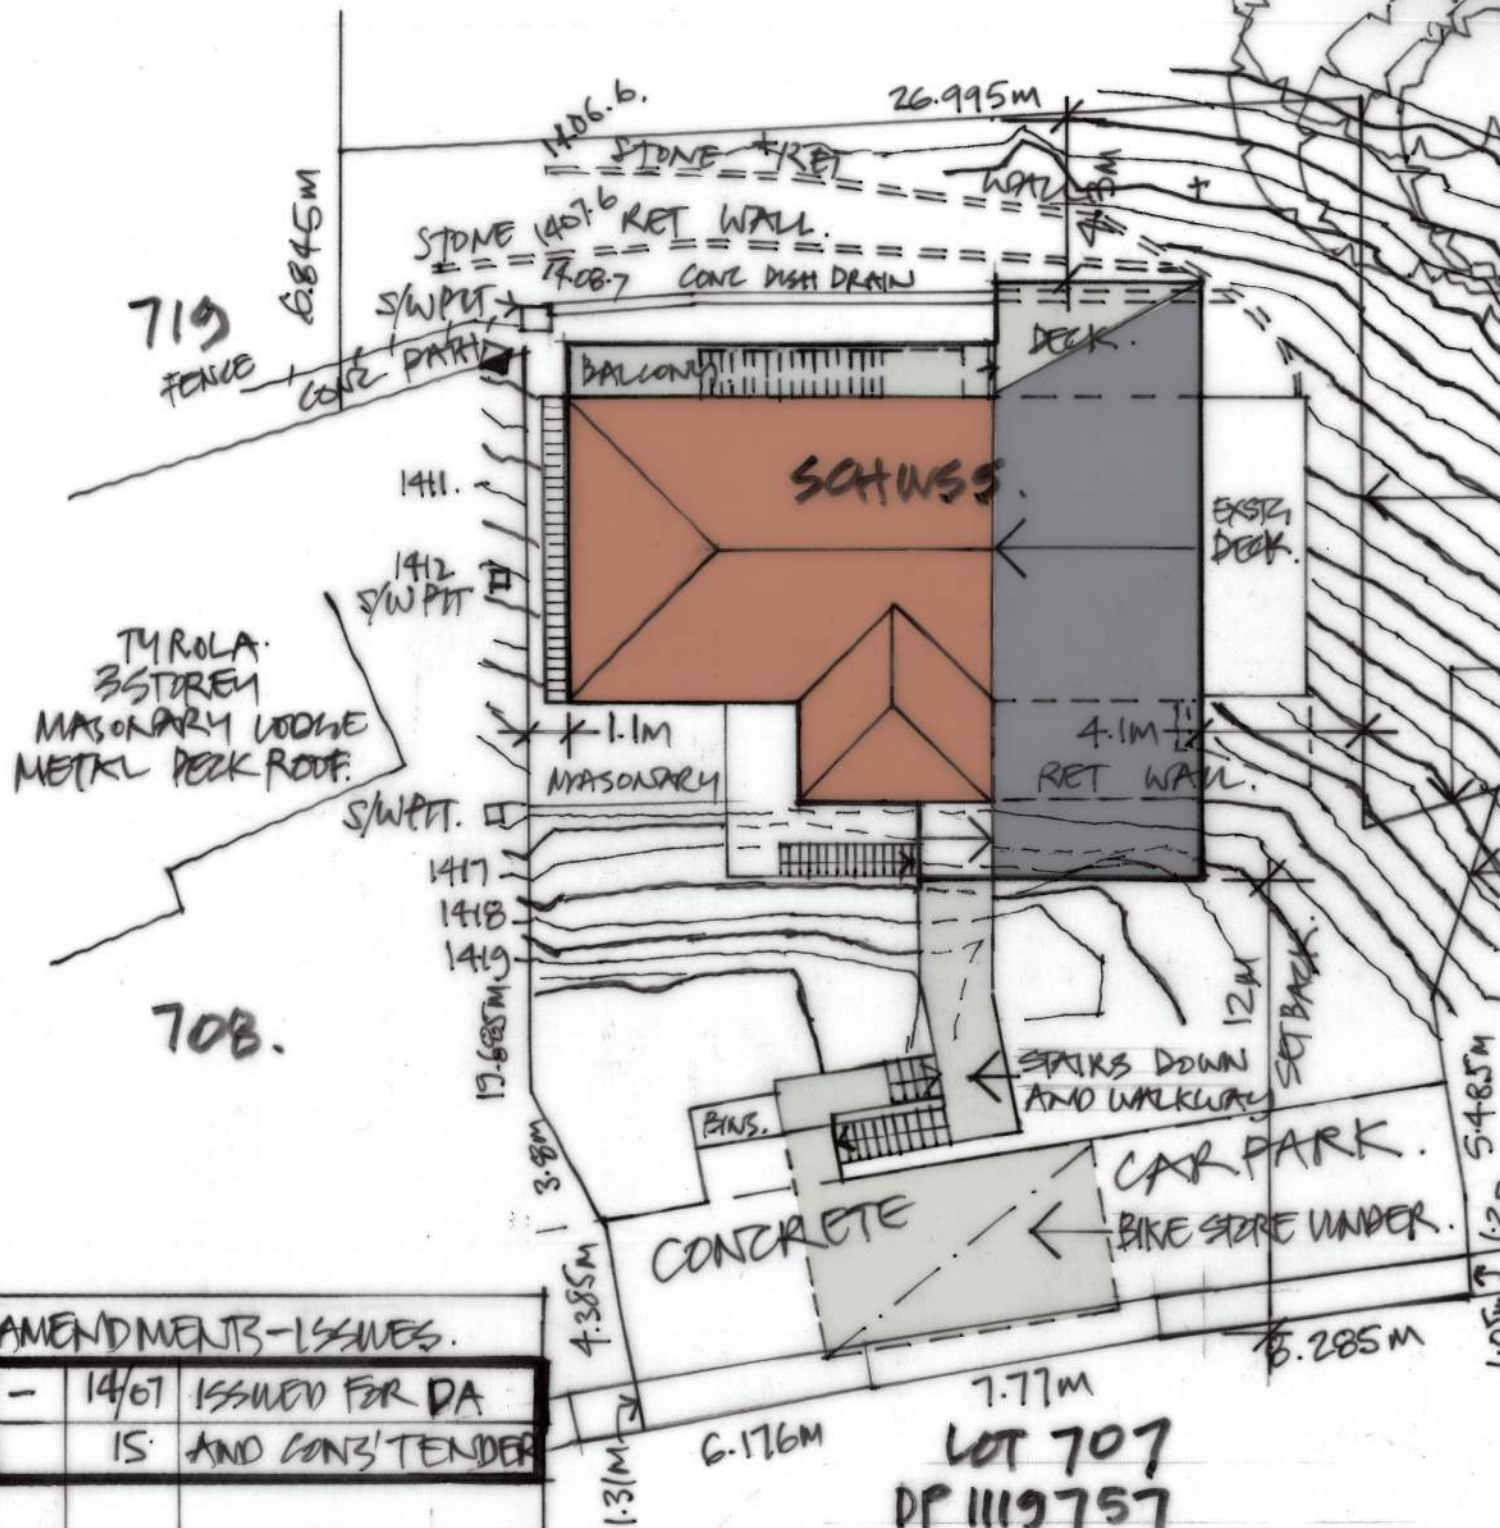

AMENDMENTS-ISSUES.

-	14/07	ISSUED FOR DA
		IS AND CONS/TENDER

ALPINE  
**SITE PLAN**  
 SCALE 1:200 @ A3.

<p>NORTH</p> <p>1:200/100 @ A3.</p>	<p><b>SCHUSS THREDBO LODGE EXTENSIONS.</b></p> <p><b>CONCEPT DIAGRAM 4 - 5TH ESN.</b></p>	
	<p>PAROLIN/BALSAMO ARCHITECTS &amp; PROJ MAN/MT.</p>	
<p>SCALE 0 1 2/4 3 4/8 5/10</p>	<p>JULY 2015.</p>	<p><b>SK-33-</b></p>