


DIGGINGS TERRACE


S I T E P L A N



FRONT ELEVATION

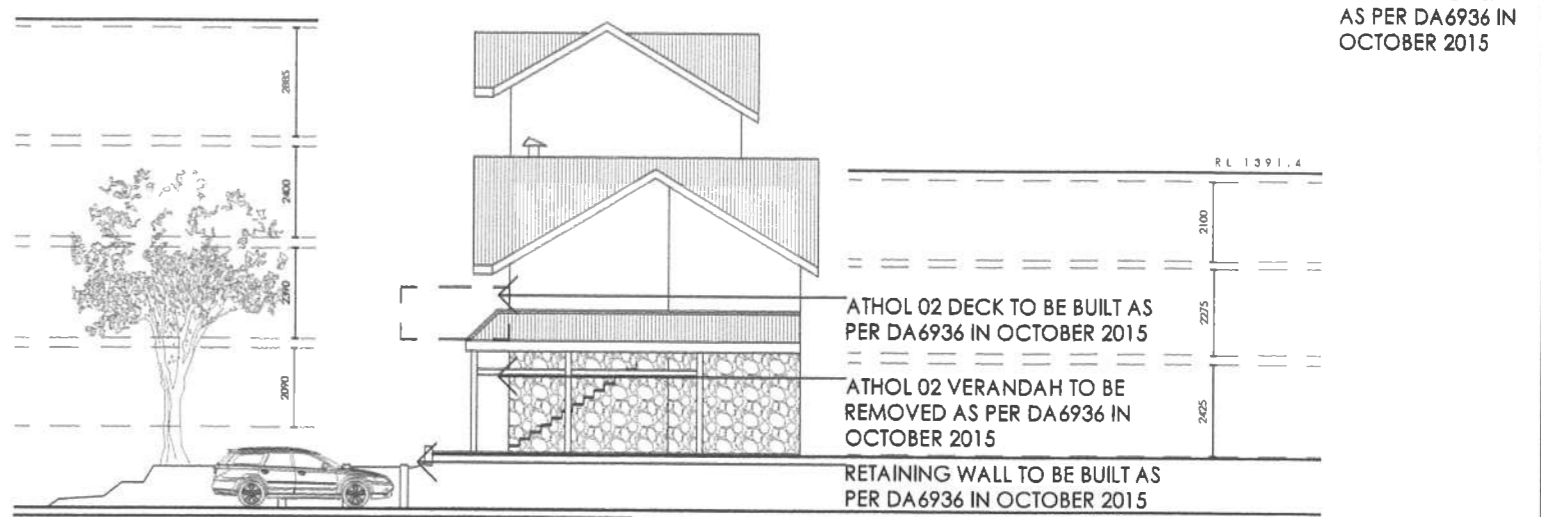

SIDE ELEVATION - WEST

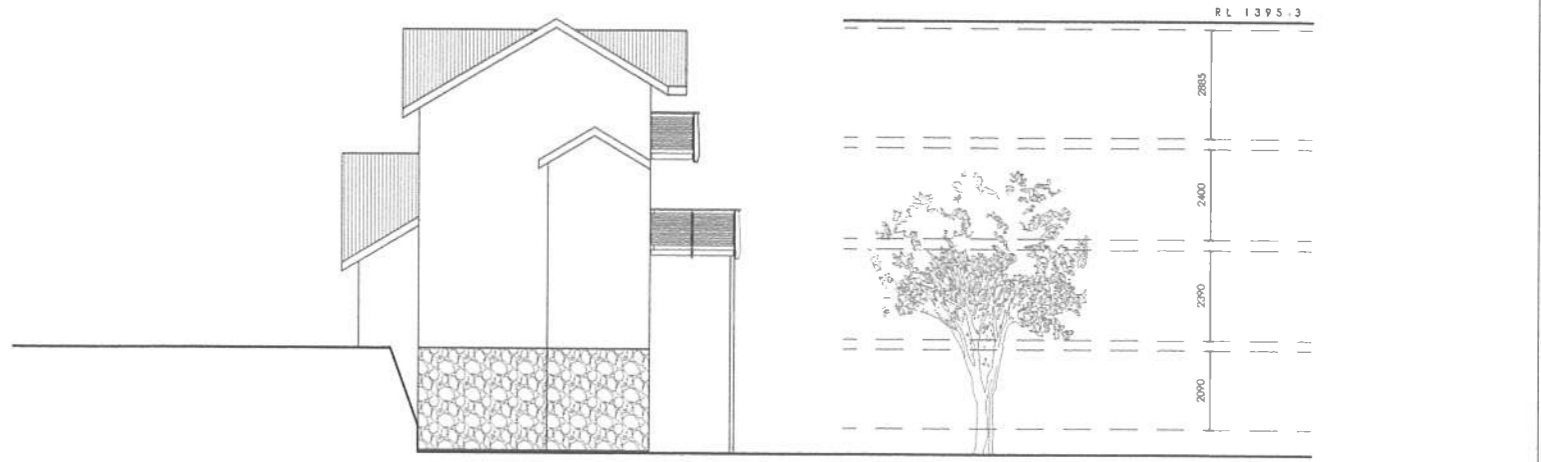

SIDE ELEVATION - EAST



WWW.ELIZABETHPUGH.COM.AU
0421 884 469 02 64571526
OFFICE 6 GIPPSLAND ST JINDABYNE NSW

'ATHOL LODGE'
7 DIGGINGS TERRACE, THREDBO ALPINE VILLAGE
Proposed Alterations & Additions

Drawing Title
EXISTING PLANS 01



This drawing at all times remains the copyright of EPBD

Drawing No	SK - 01	Scheme One			
Date	MAY 2015	Scale	1:200 @ A3		
Revision	09				
Drawn	LP	Checked	Approved	Status	TOWN PLANNING
		LP	MO		