


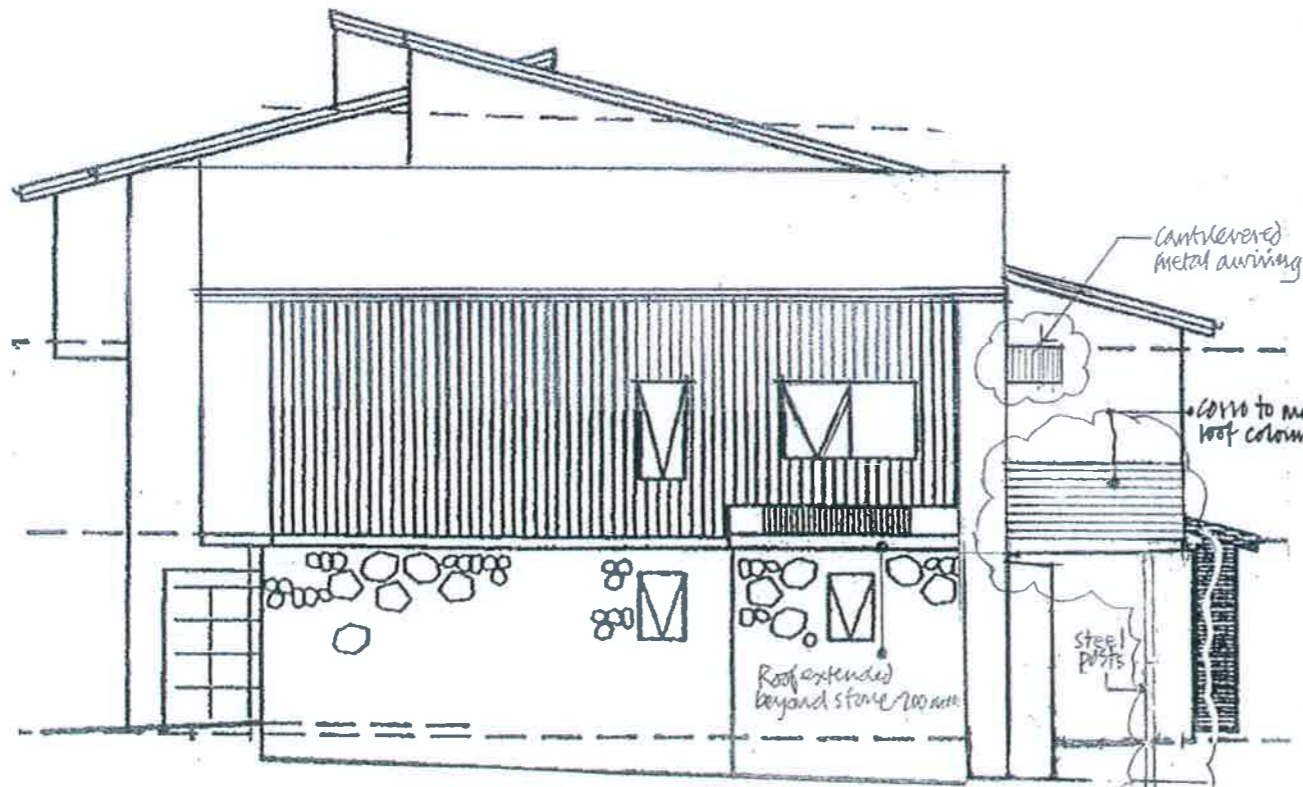


SOUTH ELEVATION



EAST ELEVATION

Steel structure and concrete footing to engineers Detail (Note location of sewer)

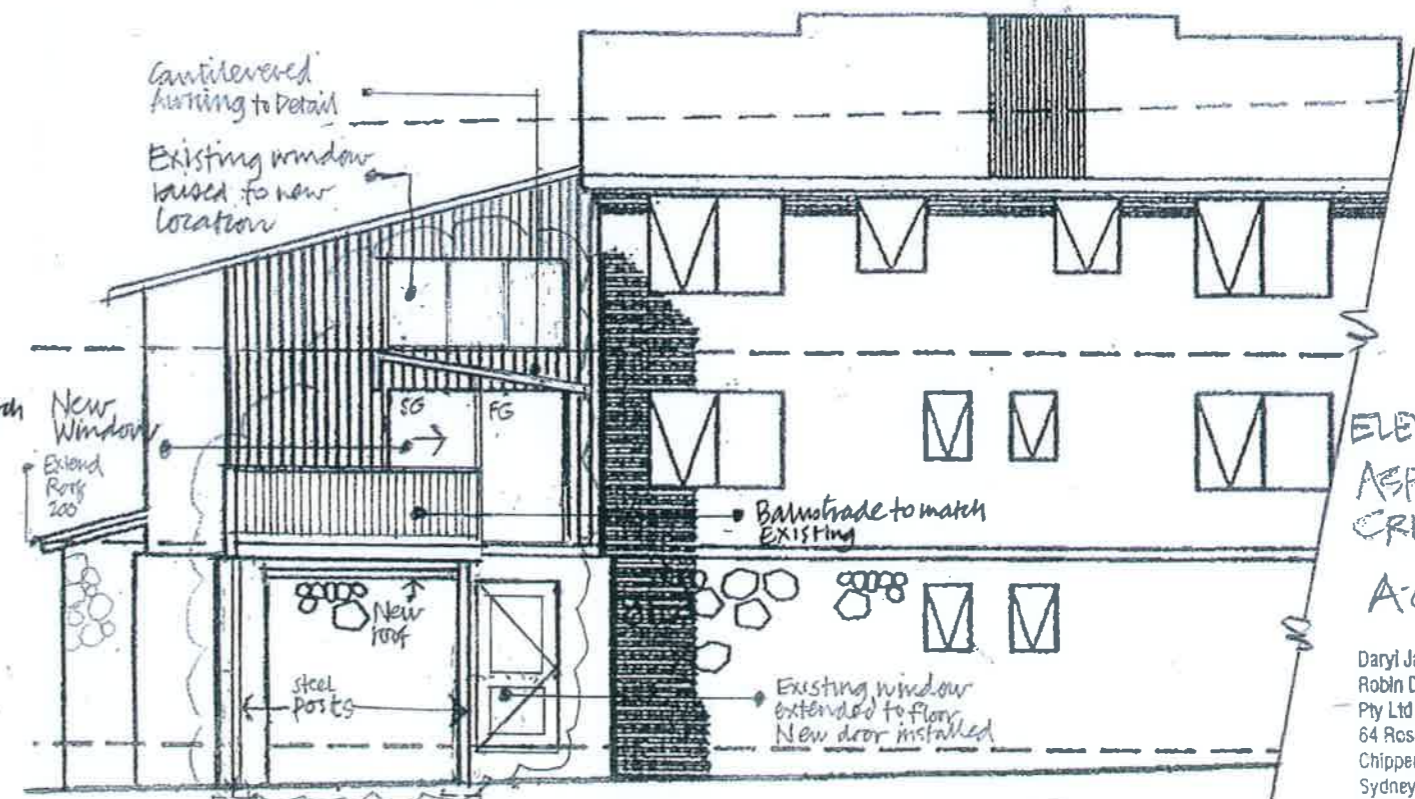

NORTH ELEVATION

Proposed work shown

ELEVATIONS
ASPEN
CREEK
A-030

Daryl Jackson
Robin Dyke
Pty Ltd
64 Rose Street
Chippendale 2008
Sydney Australia
Telephone
02) 9319 2955
SCALE 1:100
DEC 2013
SEPT 2015