





# DEVELOPMENT APPLICATION

ALTERATIONS AND ADDITIONS  
 SKI CLUB OF AUSTRALIA  
 BUCKWONG PLACE THREDBO


## DRAWING LIST

- DA00 cover sheet
- DA01 site plan
- DA02 ground floor plan
- DA03 north west elevation
- DA04 north east elevation
- DA05 section AA

issue	date	description	note	drawing	job no.	issue
A	28/08/17	da	The Contractor shall verify all dimensions & levels on the site. Written dimensions to take preference over scaled dimensions. Documents & design remain the copyright of the Architect & cannot be reproduced without written consent.	edward birch design 81 goodlet street surry hills, 2010 +61 412 228 548 project alterations and additions ski club of australia buckwong place thredbo	1601	A
					scale ----	drawing no.
					plotdate 8/30/2017 5:50 PM cadfile da00 cover sheet.dwg	DA00

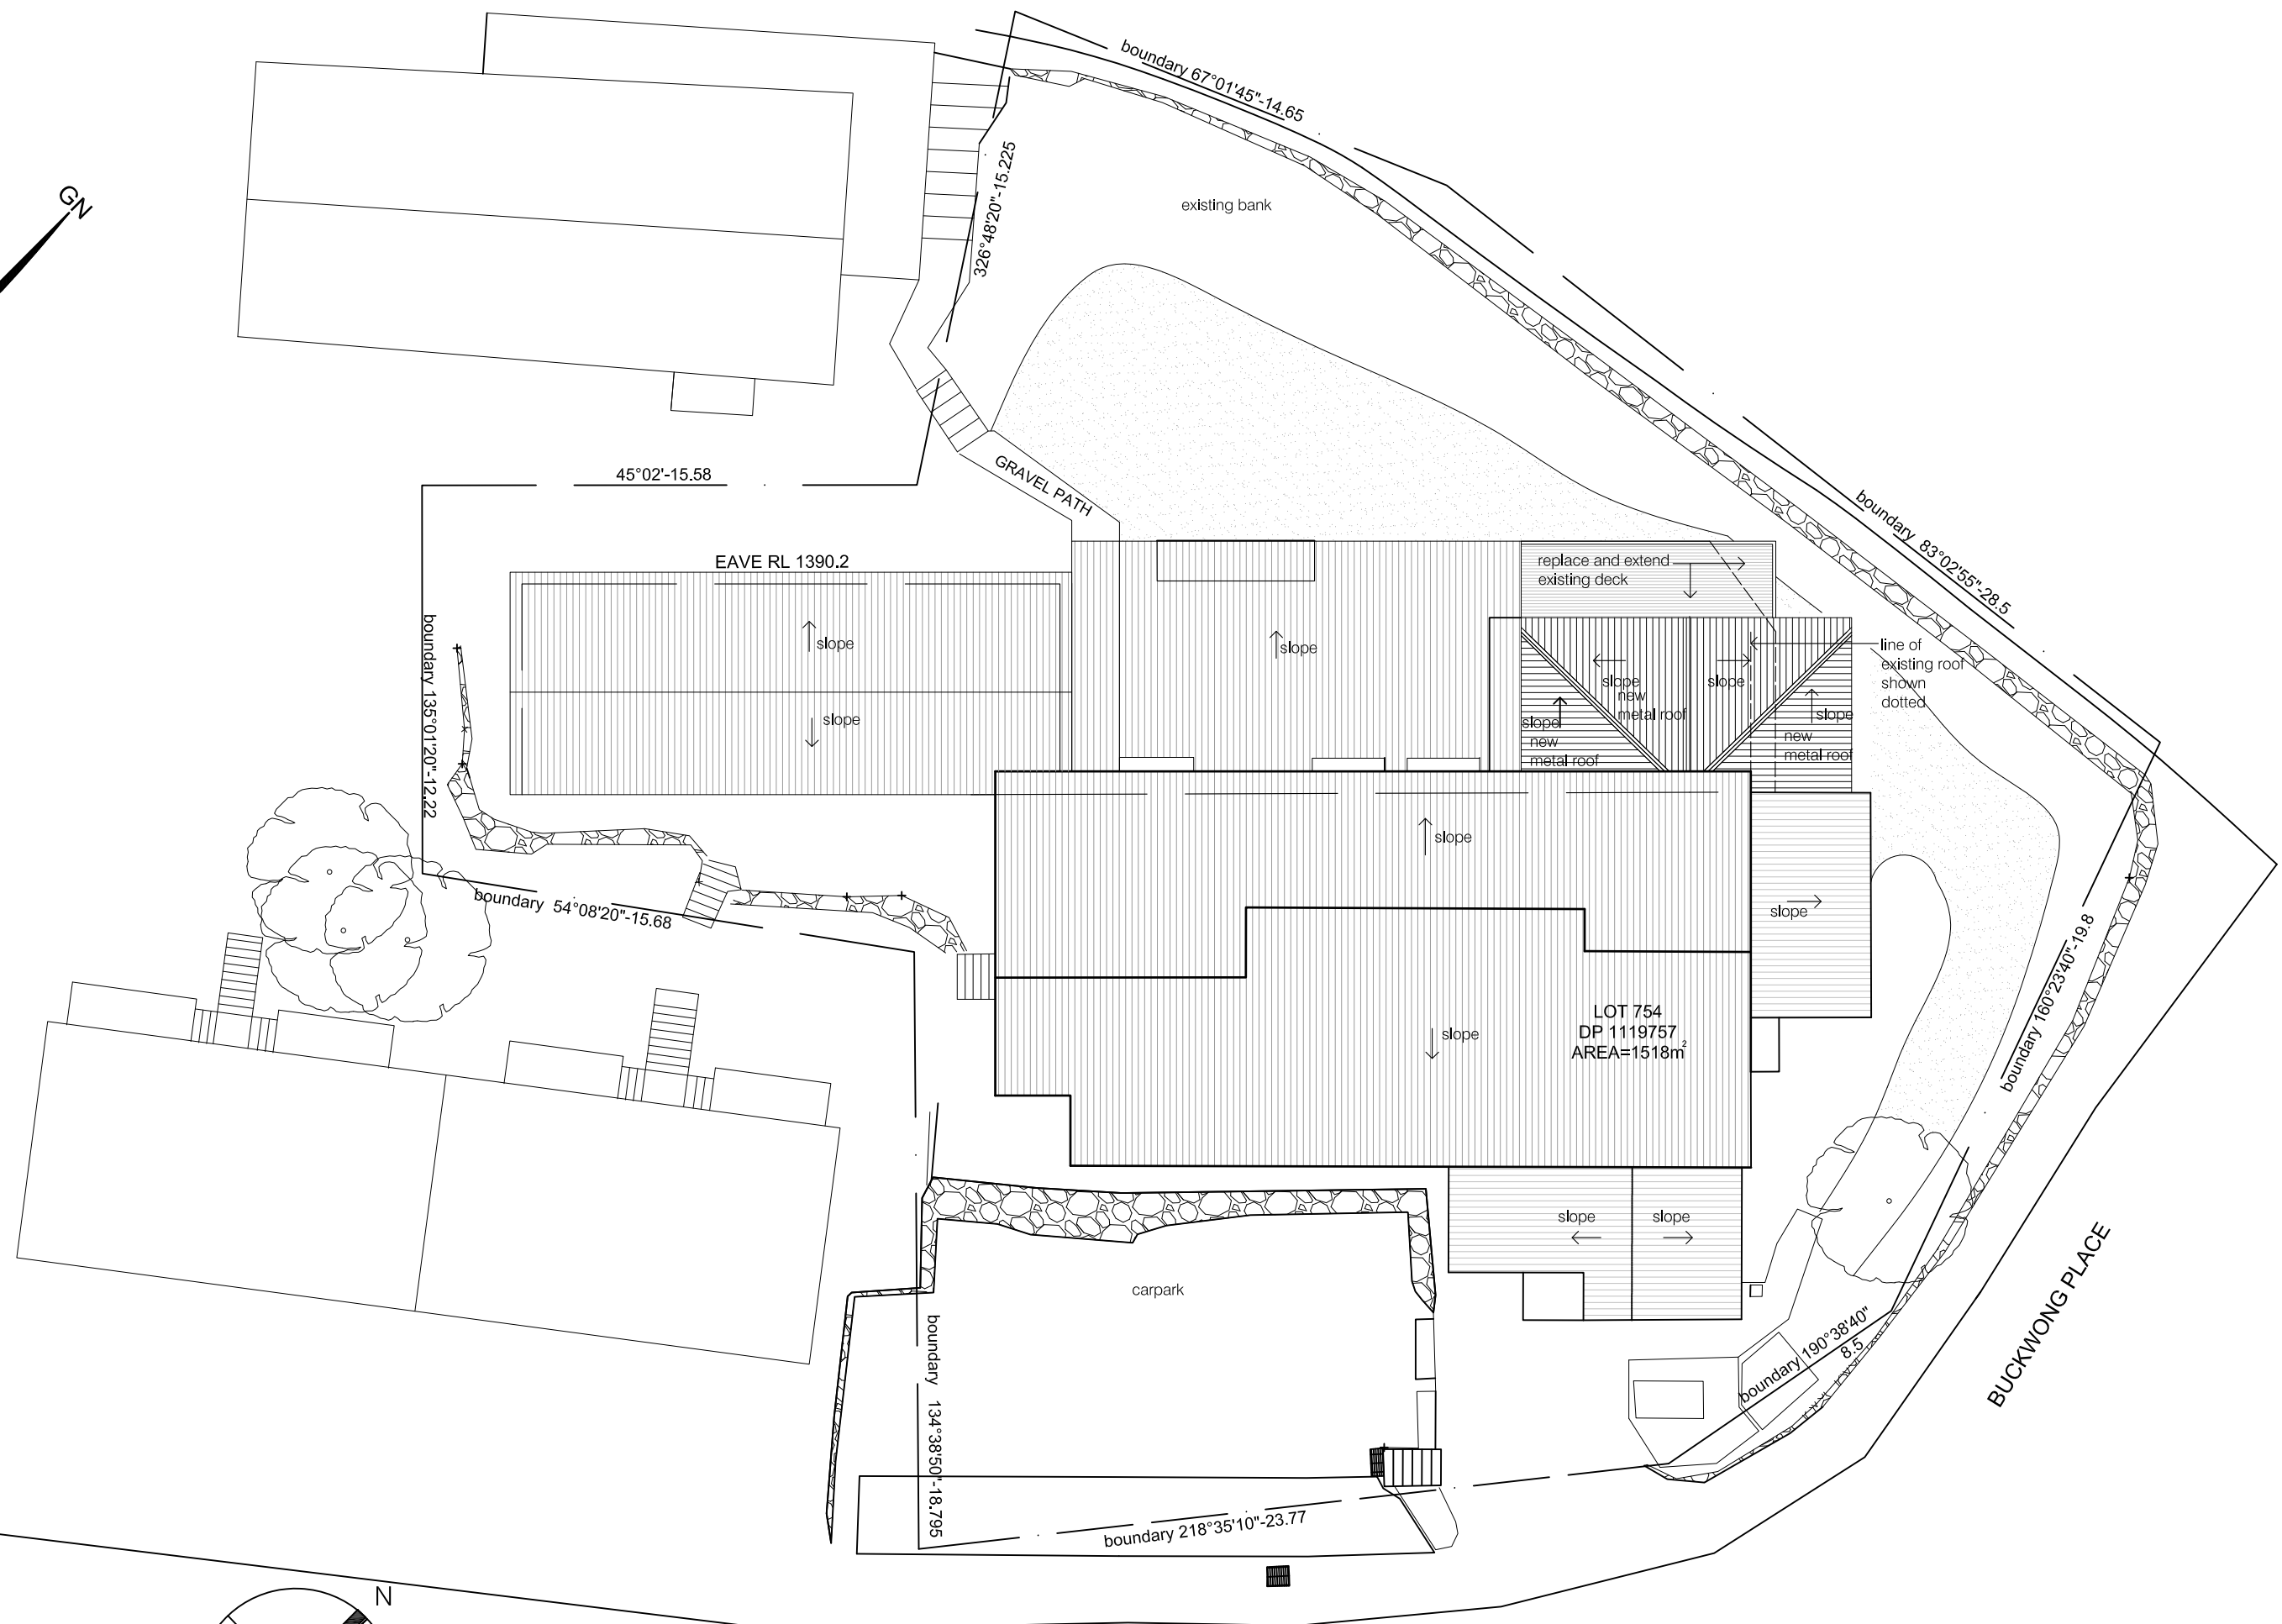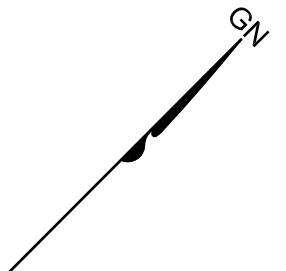

01 site plan  
1:200

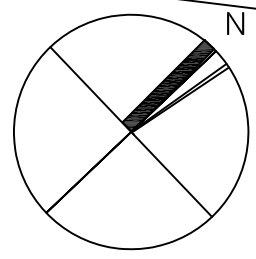


issue	date	description	note
A	28/08/17	da	The Contractor shall verify all dimensions & levels on the site. Written dimensions to take preference over scaled dimensions. Documents & design remain the copyright of the Architect & cannot be reproduced without written consent.

edward birch design  
81 goodlet street  
surry hills, 2010  
+61 412 228 548

drawing  
**site plan**  
project  
alterations and additions  
ski club of australia buckwong  
place thredbo

job no.  
**1601**  
scale  
plotdate  
8/30/2017 5:50 PM  
cadfile  
da01 site plan.dwg

issue  
**A**  
drawing no.  
**DA01**

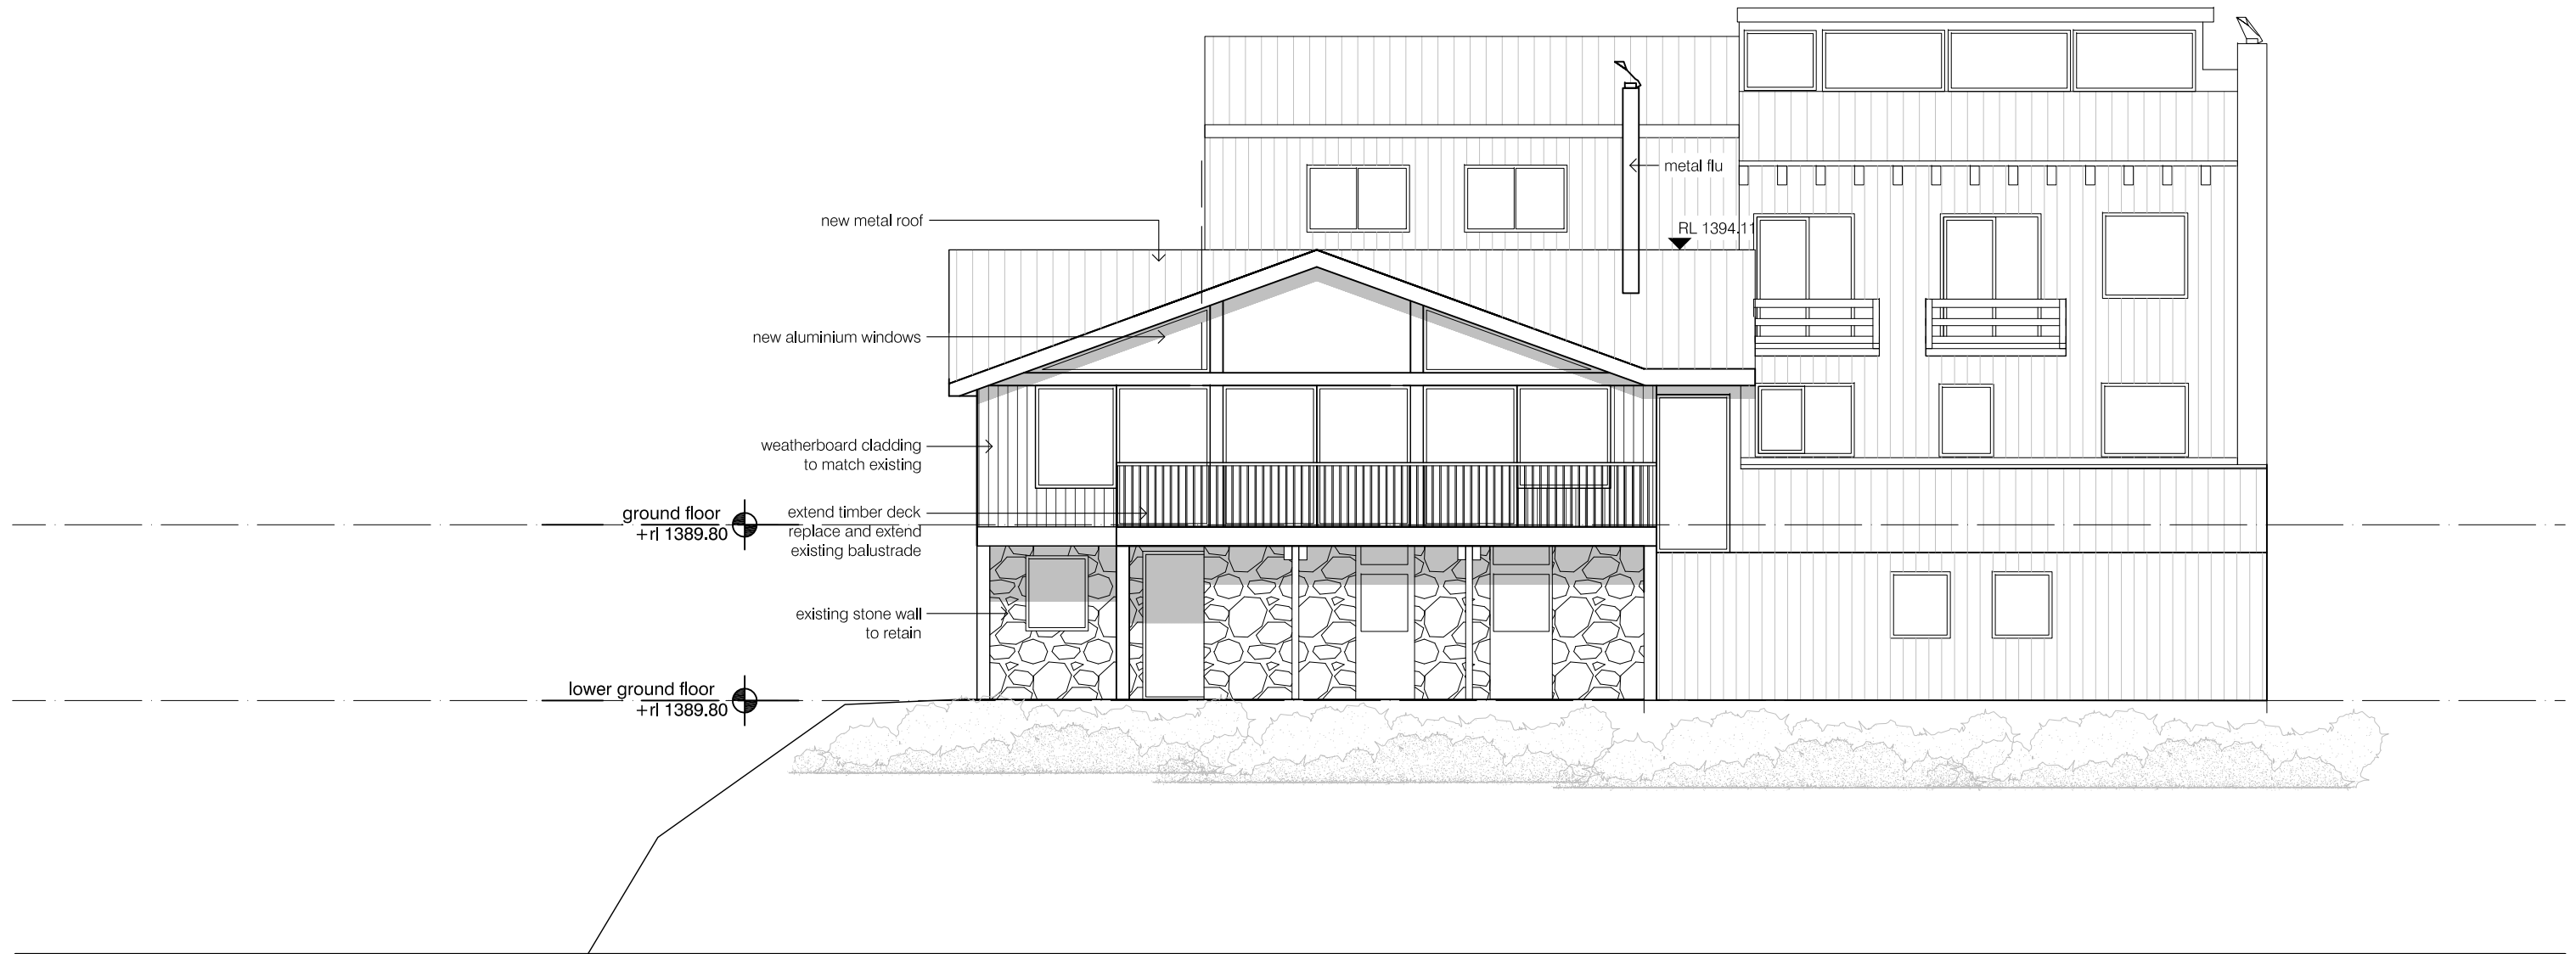


01 north west elevation  
1:100

issue	date	description	note	drawing	job no.	issue
A	28/08/17	da	The Contractor shall verify all dimensions & levels on the site. Written dimensions to take preference over scaled dimensions. Documents & design remain the copyright of the Architect & cannot be reproduced without written consent.	edward birch design 81 goodlet street surry hills, 2010 +61 412 228 548	1601	A
				project alterations and additions ski club of australia buckwong place thredbo	scale ----	drawing no. DA03
					plotdate 8/30/2017 5:50 PM cadfile da03 north elevation.dwg	



01 north east elevation  
1:100

issue	date	description	note	drawing	job no.	issue
A	28/08/17	da	The Contractor shall verify all dimensions & levels on the site. Written dimensions to take preference over scaled dimensions. Documents & design remain the copyright of the Architect & cannot be reproduced without written consent.	edward birch design 81 goodlet street surry hills, 2010 +61 412 228 548	1601	A
				project alterations and additions ski club of australia buckwong place thredbo	scale ----	drawing no. DA04
					plotdate 8/30/2017 5:50 PM cadfile da04 east elevation.dwg	

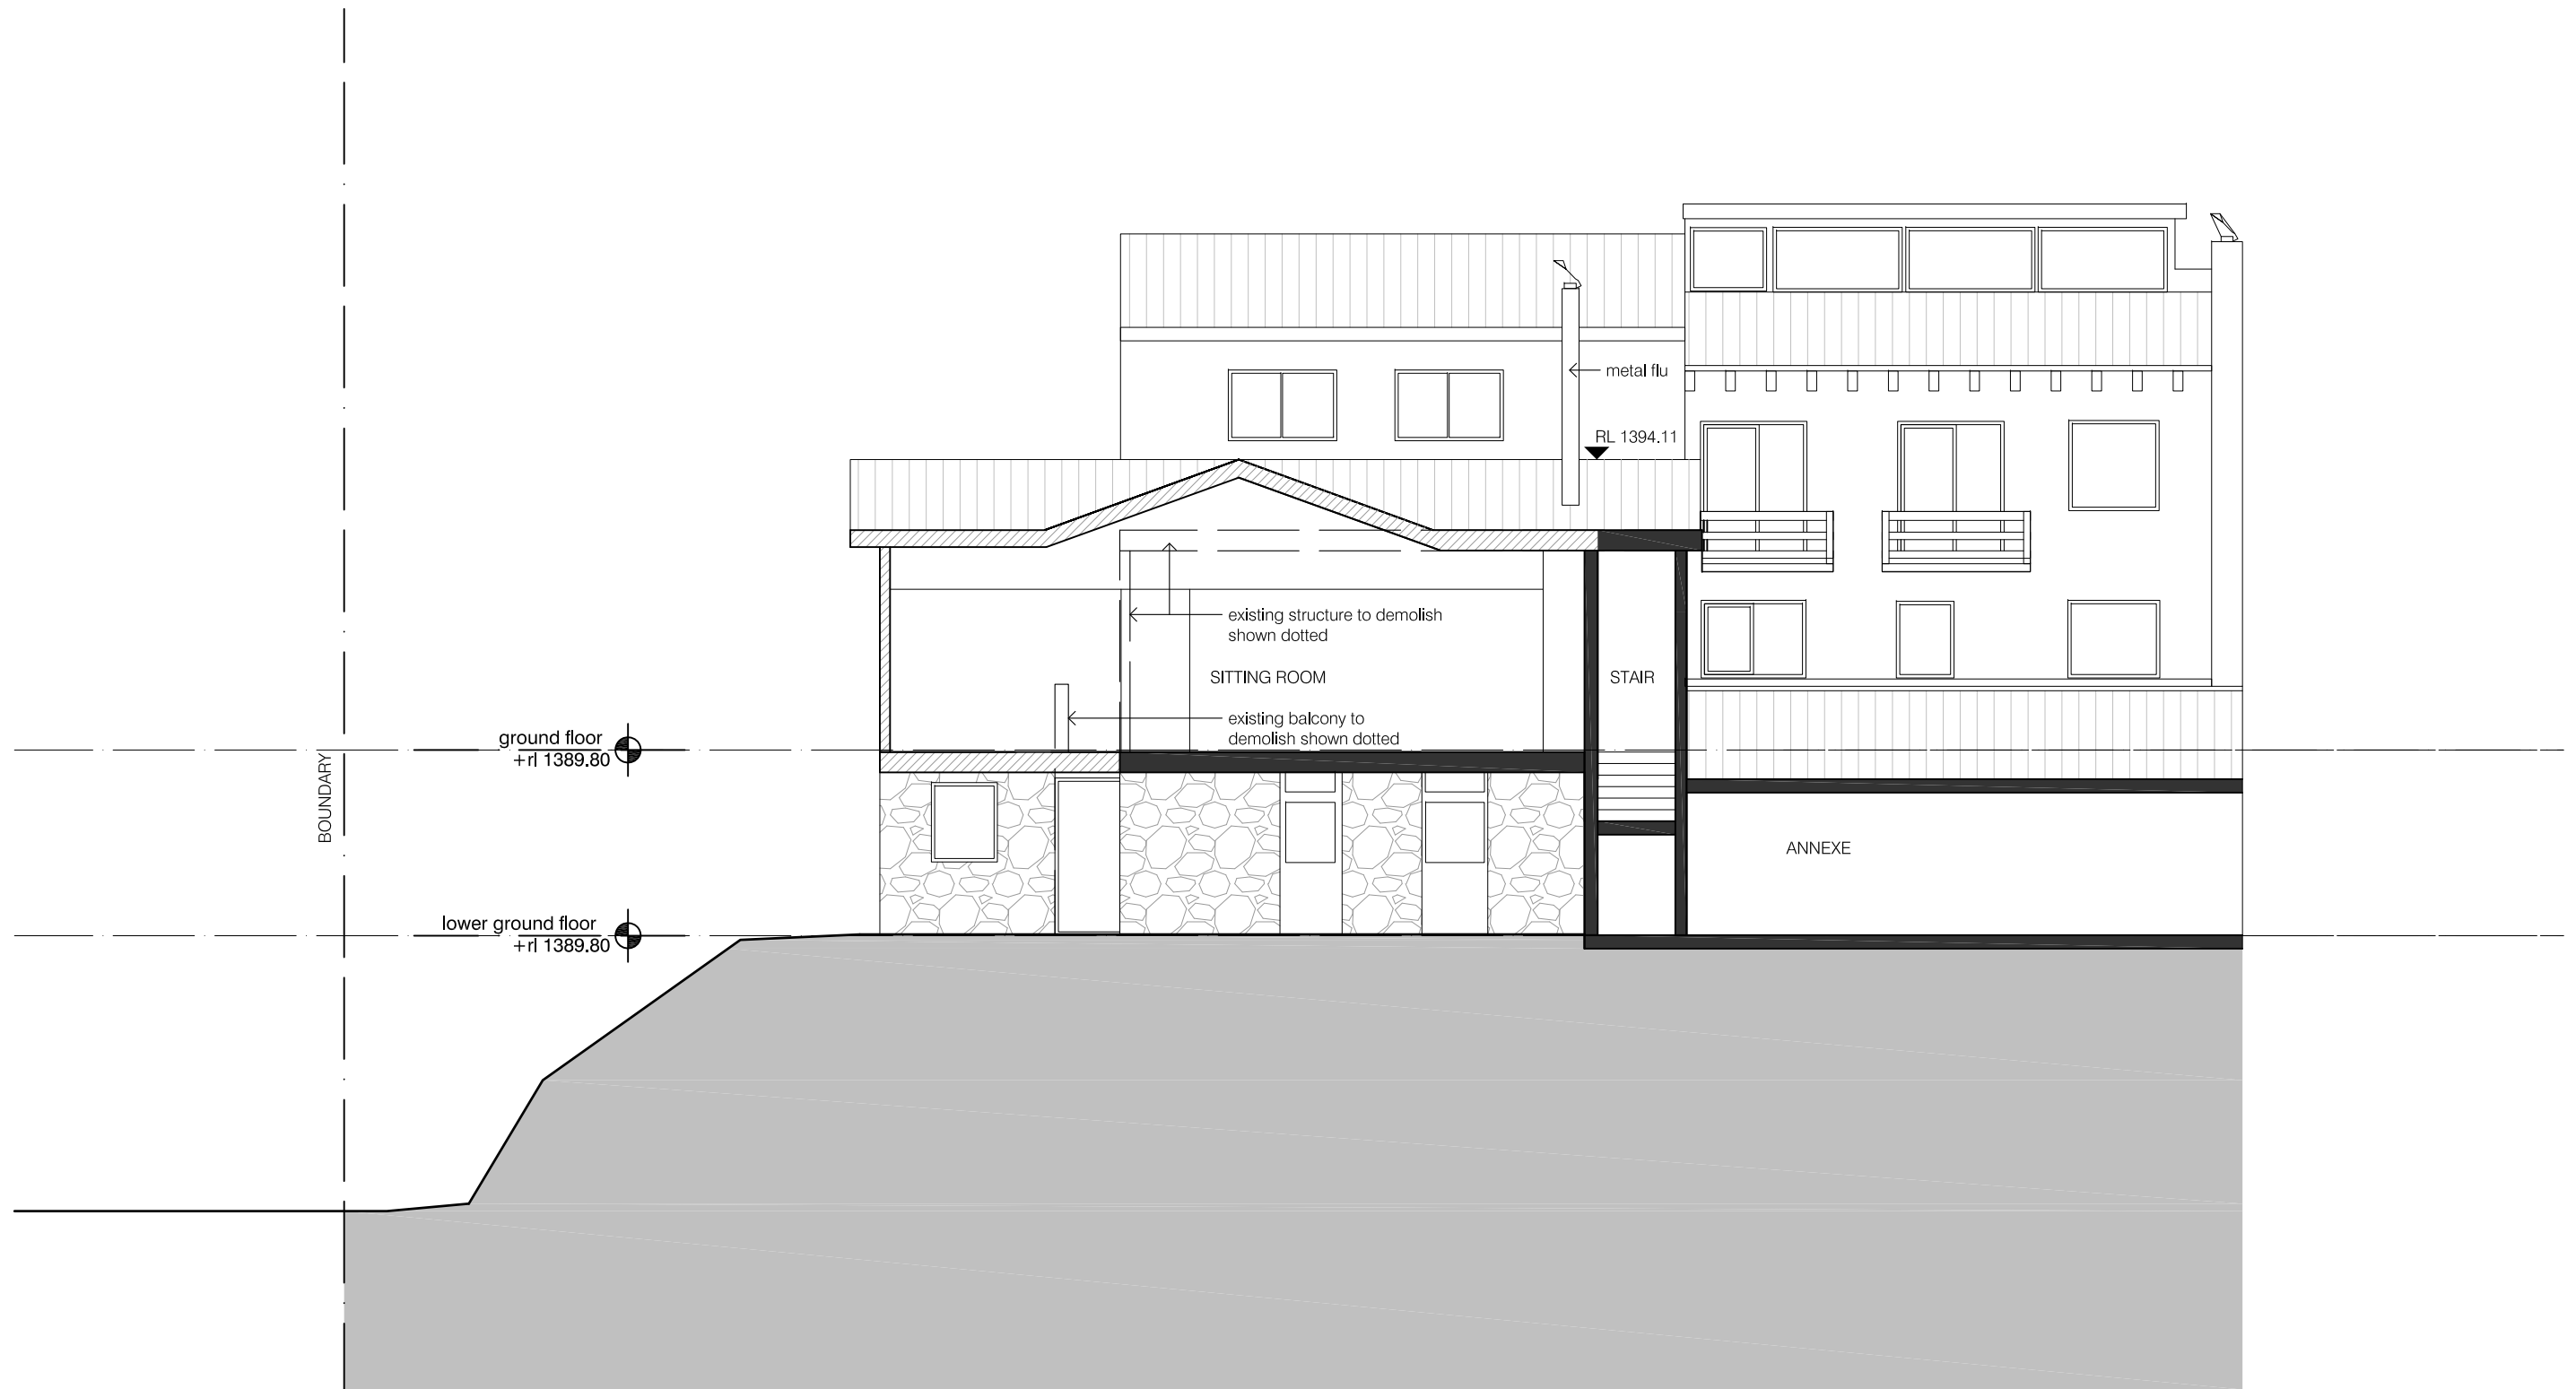

01 section AA  
1:100


issue	date	description	note
A	28/08/17	da	The Contractor shall verify all dimensions & levels on the site. Written dimensions to take preference over scaled dimensions. Documents & design remain the copyright of the Architect & cannot be reproduced without written consent.

edward birch design  
81 goodlet street  
surry hills, 2010  
+61 412 228 548

drawing  
section aa  
project  
alterations and additions  
ski club of australia buckwong  
place thredbo

job no.  
1601  
scale  
plotdate  
8/30/2017 5:50 PM  
cadfile  
da05 south east  
elevation.dwg

issue  
A  
drawing no.  
DA05

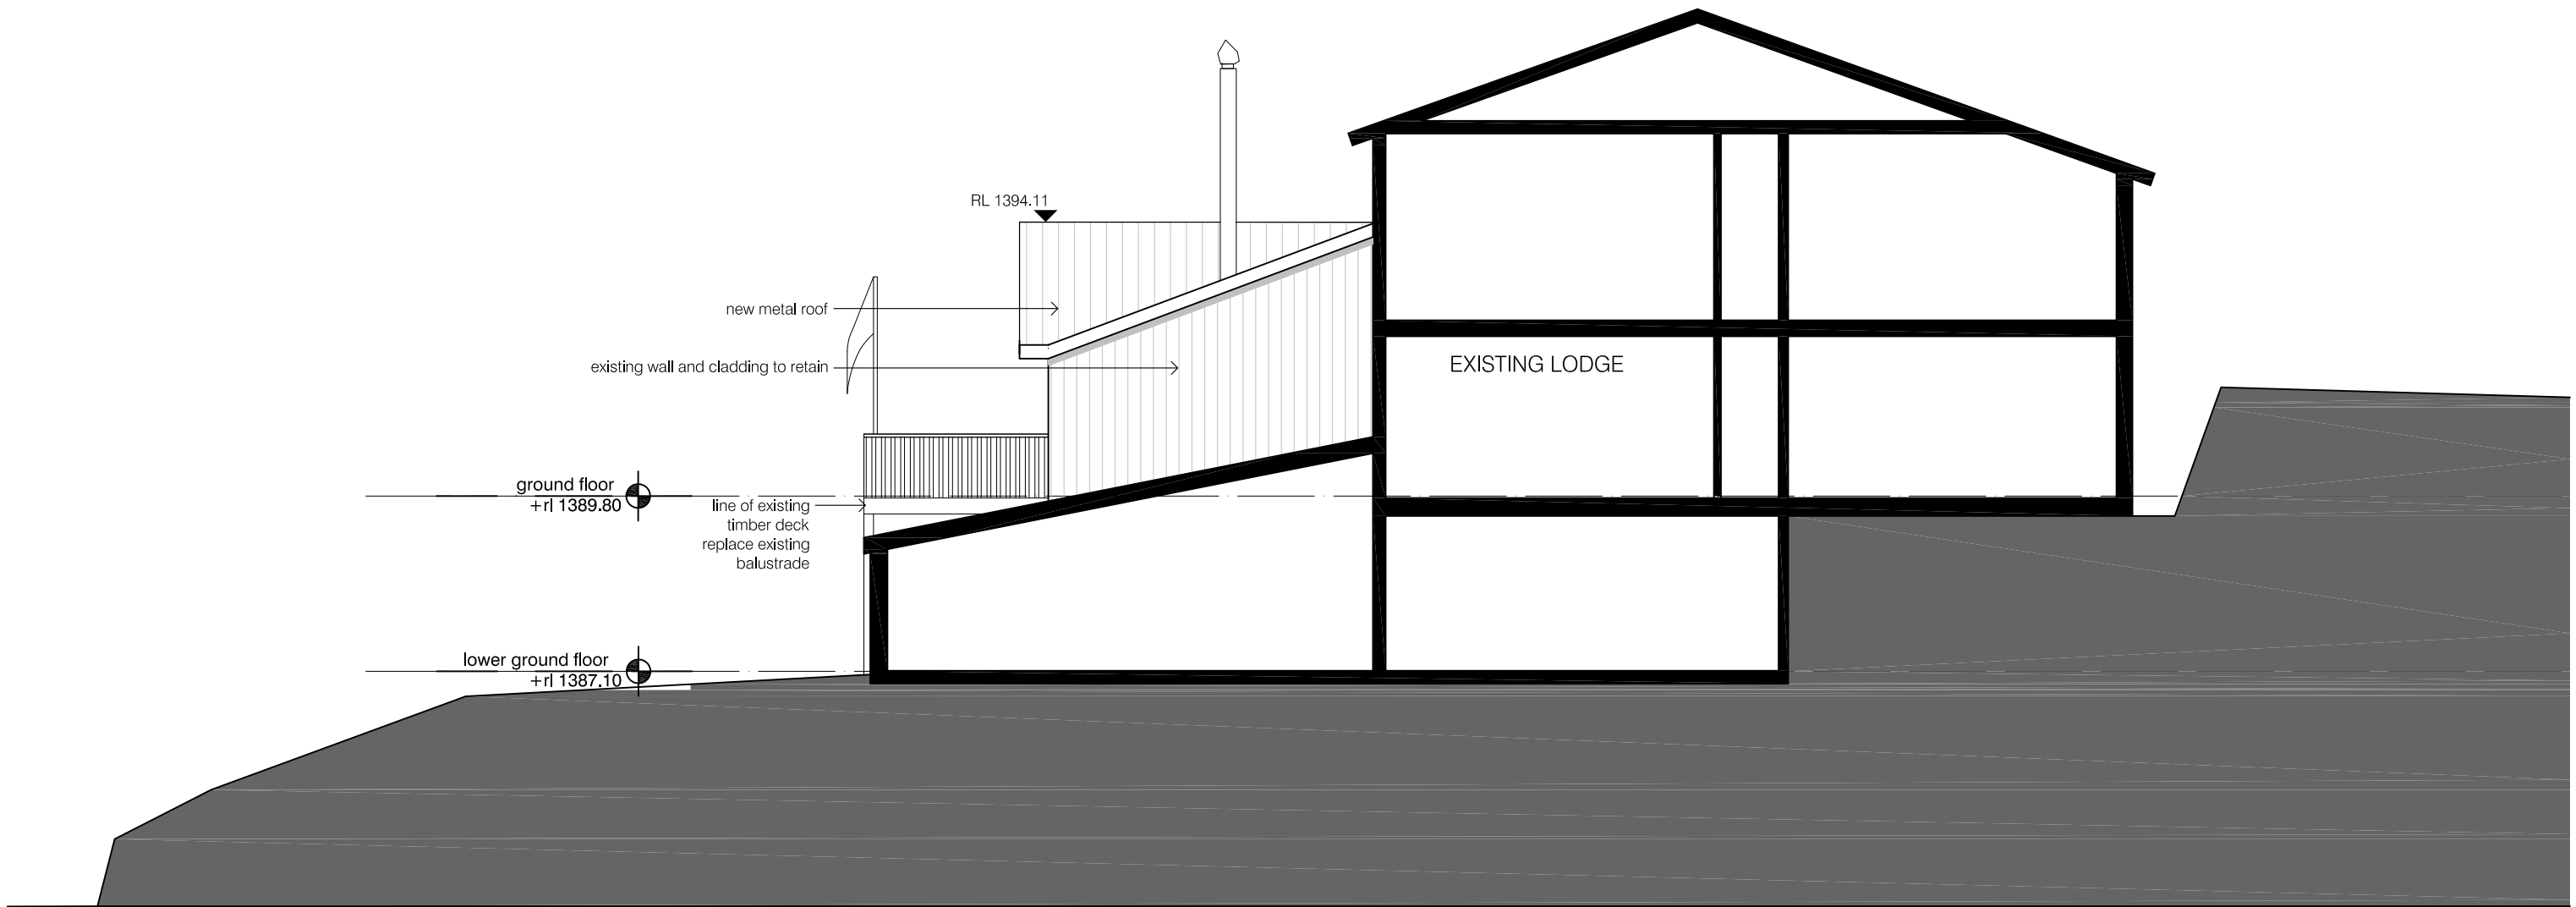

---- south west elevation  
 1:100

issue	date	description	note	drawing	job no.	issue
B	26/09/17	development_application	The Contractor shall verify all dimensions & levels on the site. Written dimensions to take preference over scaled dimensions. Documents & design remain the copyright of the Architect & cannot be reproduced without written consent.	edward birch design 81 goodlet street surry hills, 2010 +61 412 228 548	1601	B
				project alterations and additions ski club of australia buckwong place thredbo	scale 1:100 plotdate 9/26/2017 5:50 PM carchite da06 south west elevation.dwg	drawing no. <b>DA06</b>