

LOCALITY PLAN
NOT TO SCALE

- NOTES**
1. SCALES AS SHOWN.
 2. DIMENSIONS SHOWN ARE IN MILLIMETRES.
 3. CLADDING TO BASE, SIDES AND TOP SHALL BE 'LOCKER GROUP PERFORATED MESH R02411' - 2.0mm ALUMINIUM SHEET, OR APPROVED EQUIVALENT. POWDER COATED PAINT COLOUR - 'MONUMENT'.

FROM LANE COVE
DIGITAL SIGNAGE PLAN
SCALE 1 : 100

1	27.08.19	ISSUED FOR INFORMATION			
ISSUE	DATE	REVISION	PREP	CHECK	AUTH

ROADS AND MARITIME SERVICES OF NEW SOUTH WALES
CHURCH STREET MUNICIPALITY OF HUNTERS HILL
**ADVERTISING SIGNAGE
CHURCH STREET OVERPASS
HUNTERS HILL**
GENERAL ARRANGEMENT - SHEET 1


 ARCADIS AUSTRALIA PACIFIC PTY LIMITED Level 16, 580 George Street, Sydney NSW 2000 Tel: +61 (0)2 8907 9000	 Transport Roads & Maritime Services 27-31 Argyle Street, Parramatta NSW 2150

 Level 16, 1 York Street Sydney NSW 2000 Australia
 Tel: +61 (0)2 9557 6555 www.jcdecaux.com.au


APPROVED _____	DESIGN QA RECORDS _____	ISSUE STATUS: PRELIMINARY
DIRECTOR _____		SHEET No DA.01 ISSUE 1

NOTES


1. SCALES AS SHOWN.
2. DIMENSIONS SHOWN ARE IN MILLIMETRES.

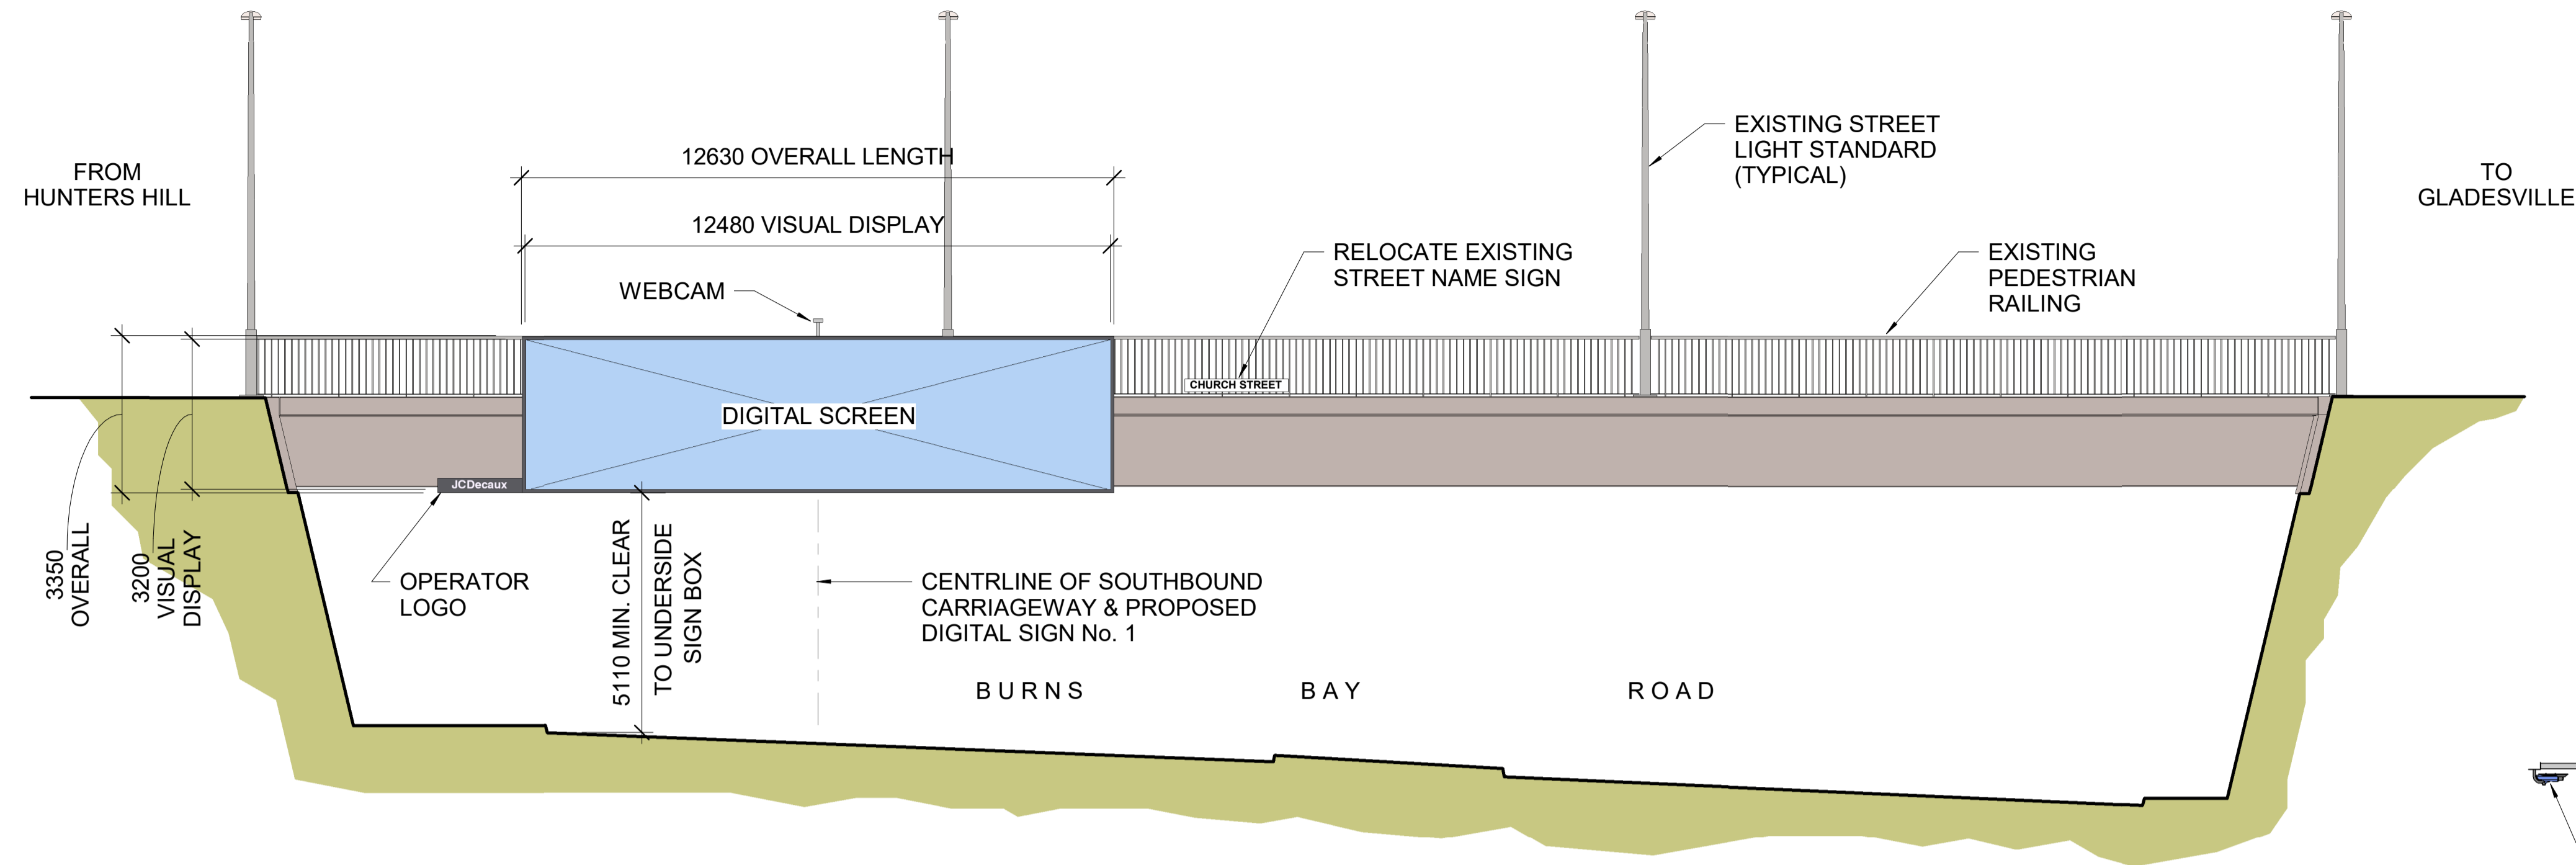

NORTH ELEVATION - INBOUND
SCALE 1 : 100

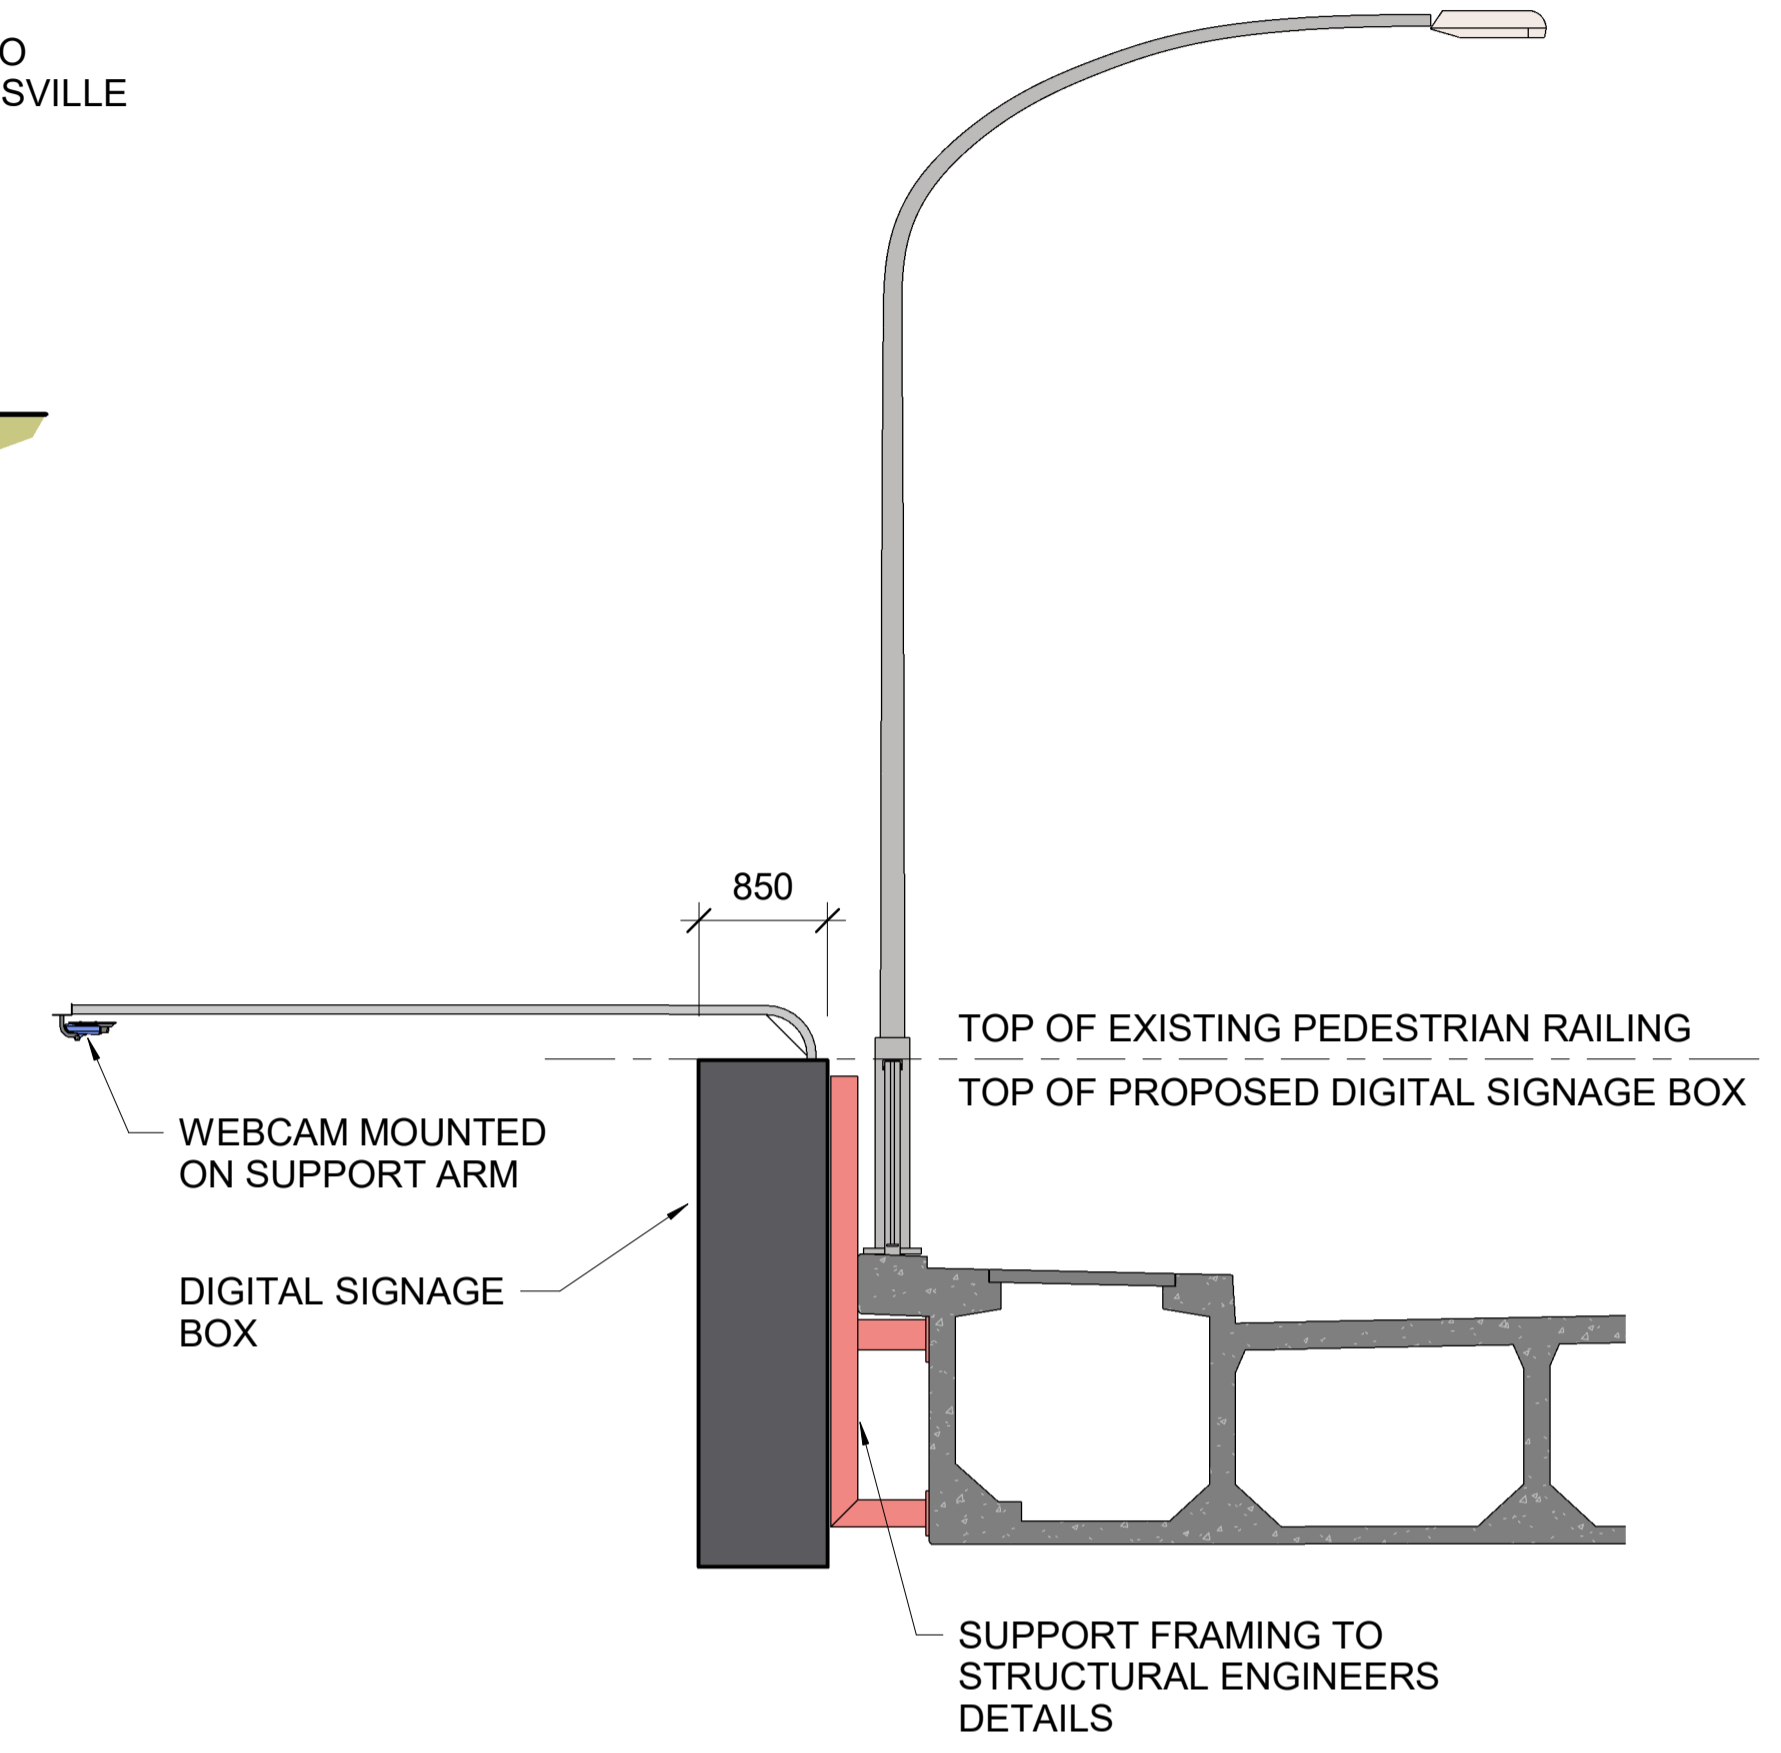

TYPICAL SECTION
SCALE 1 : 50

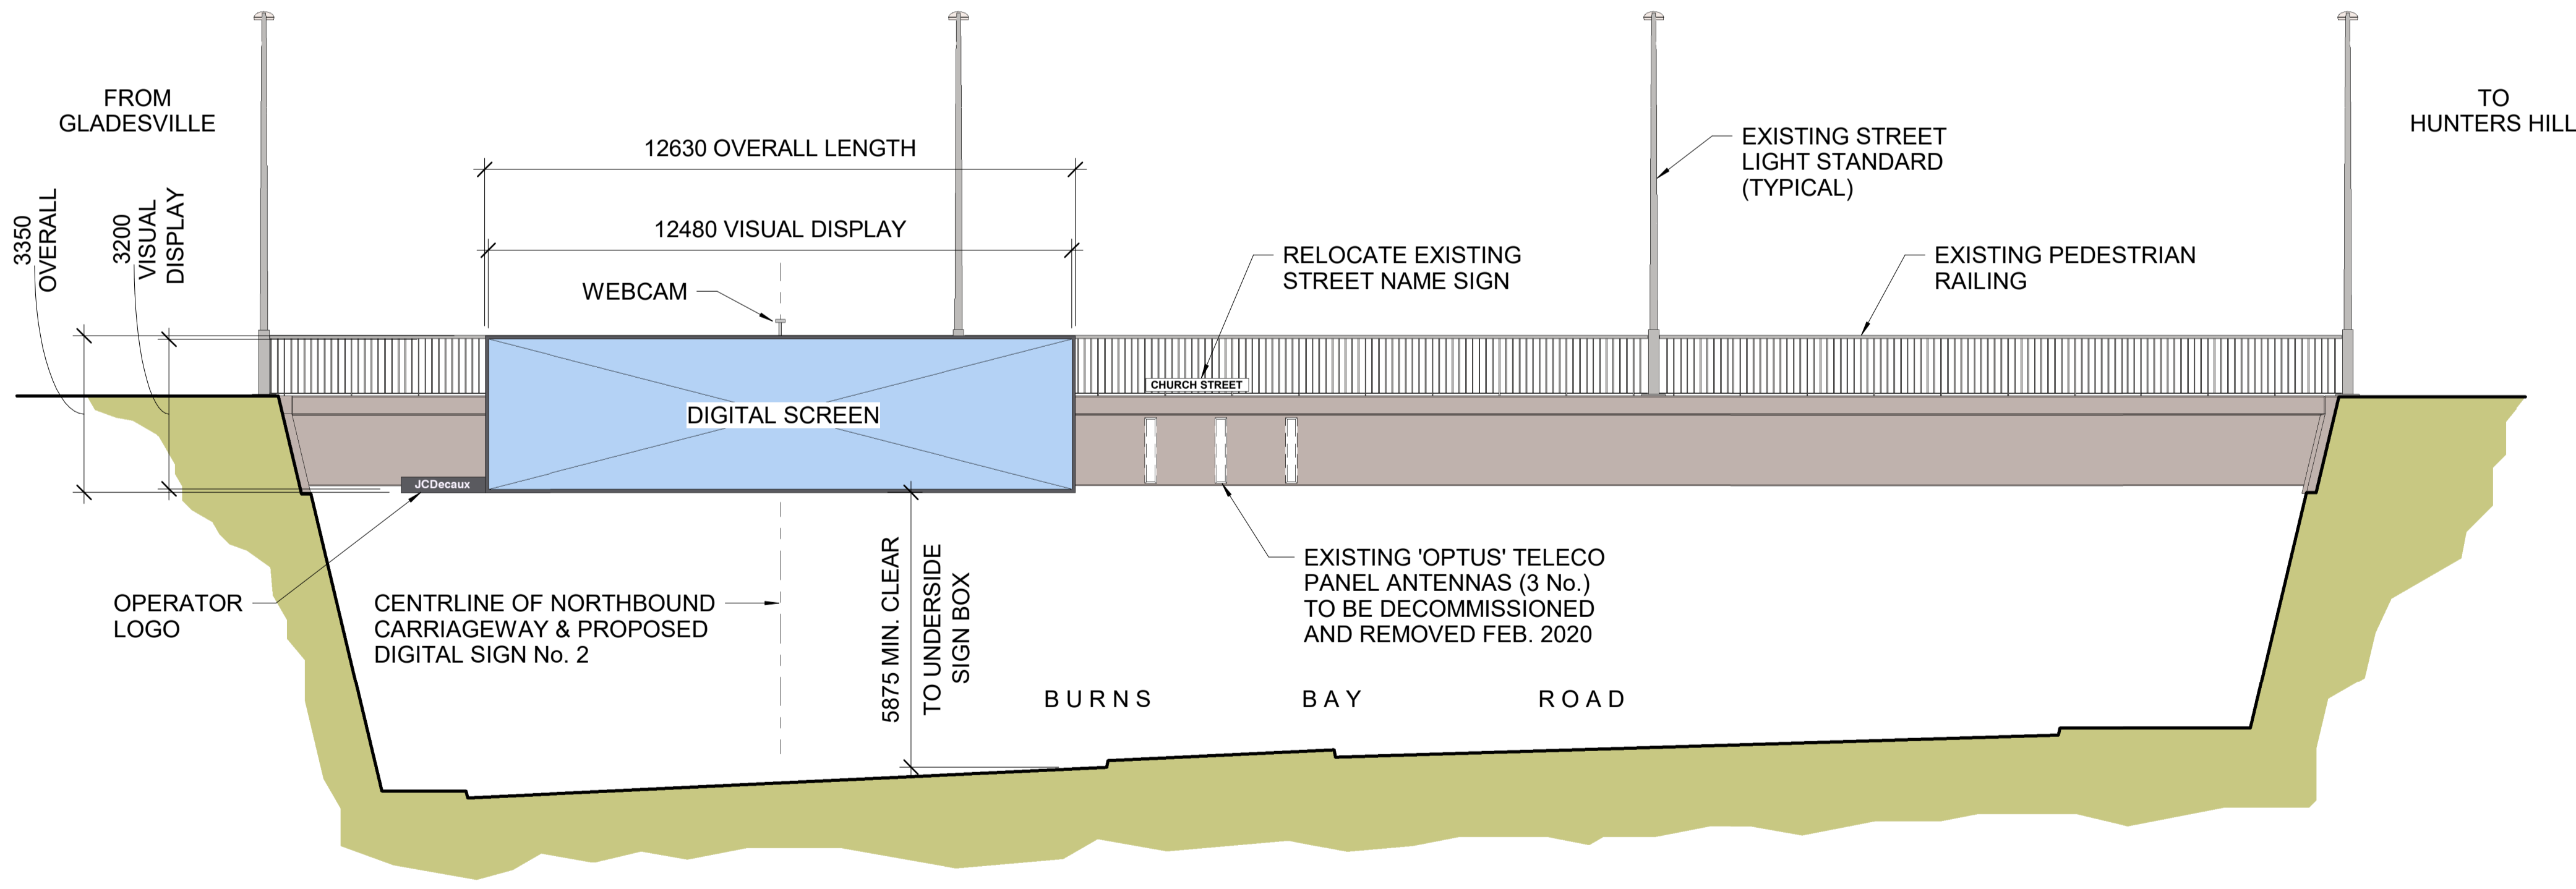

SOUTH ELEVATION - OUTBOUND
SCALE 1 : 100

1	27.08.19	ISSUED FOR INFORMATION			
ISSUE	DATE	REVISION	PREP	CHECK	AUTH

ROADS AND MARITIME SERVICES OF NEW SOUTH WALES
 CHURCH STREET MUNICIPALITY OF HUNTERS HILL
ADVERTISING SIGNAGE
CHURCH STREET OVERPASS
 HUNTERS HILL
 GENERAL ARRANGEMENT - SHEET 2

 ARCADIS AUSTRALIA PACIFIC PTY LIMITED Level 16, 580 George Street, Sydney NSW 2000 Tel: +61 (0)2 8907 9000	 Transport Roads & Maritime Services 27-31 Argyle Street, Parramatta NSW 2150

PREPARED	CHECKED	REGISTRATION No OF PLANS
DESIGN C.S.		DS2019/000865
DRAWING C.S.		RTA BRIDGE NUMBER BN201
APPROVED	DESIGN QA RECORDS	ISSUE STATUS: PRELIMINARY
	DIRECTOR	SHEET No DA.02 ISSUE 1

JCDecaux

Level 16, 1 York Street Sydney NSW 2000 Australia
 Tel: +61 (0)2 9557 6555
 www.jcdecaux.com.au