

LOCALITY PLAN
NOT TO SCALE

- NOTES**
1. SCALES AS SHOWN.
 2. DIMENSIONS SHOWN ARE IN MILLIMETRES.
 3. CLADDING TO BASE, SIDES AND TOP SHALL BE 'LOCKER GROUP PERFORATED MESH R02411' - 2.0mm ALUMINIUM SHEET, OR APPROVED EQUIVALENT. POWDER COATED PAINT COLOUR - 'MONUMENT'.
 4. A FALL ARREST SYSTEM (STEEL WIRE ROPE CABLES) SHALL BE FITTED, CONNECTING THE ADVERTISING SIGNAGE BOX STRUCTURES TO THE BRIDGE SUPERSTRUCTURE.
 5. THE SIGNAGE STRUCTURES COMPLIES WITH THE REQUIREMENTS OF:
 - AUSTRALIAN STANDARD AS.1170.1 - SAA LOADING CODE, PART 1: DEAD AND LIVE LOADS AND LOAD COMBINATIONS.
 - AUSTRALIAN STANDARD AS.1170.2 - STRUCTURAL DESIGN ACTIONS, PART 2: WIND ACTIONS.

DIGITAL SIGNAGE PLAN
SCALE 1 : 100

ISSUE	DATE	REVISION	PREP	CHECK	AUTH
3	16/12/19	ISSUED FOR DA APPROVAL			
2	13/12/19	SIGN SIZE AMENDED			
1	27/08/19	ISSUED FOR INFORMATION			

ROADS AND MARITIME SERVICES OF NEW SOUTH WALES
MUNICIPALITY OF HUNTERS HILL
CHURCH STREET
ADVERTISING SIGNAGE
CHURCH STREET OVERPASS
HUNTERS HILL
GENERAL ARRANGEMENT - SHEET 1

 ARCADIS AUSTRALIA PACIFIC PTY LIMITED Level 16, 580 George Street, Sydney NSW 2000 Tel: +61 (0)2 8907 9000	 27-31 Argyle Street, Parramatta NSW 2150
--	--


PREPARED	CHECKED	REGISTRATION No OF PLANS
DESIGN <u>JB</u>		DS2019/000865
DRAWING <u>MV</u>		RTA BRIDGE NUMBER
		BN201
APPROVED	DESIGN QA RECORDS	ISSUE STATUS: DA APPROVAL
	DIRECTOR	SHEET No DA.01 ISSUE 3

JCDecaux


Level 16, 1 York Street Sydney NSW 2000 Australia
Tel: +61 (0)2 9557 6555
www.jcdecaux.com.au

NOTES


1. SCALES AS SHOWN.
2. DIMENSIONS SHOWN ARE IN MILLIMETRES.

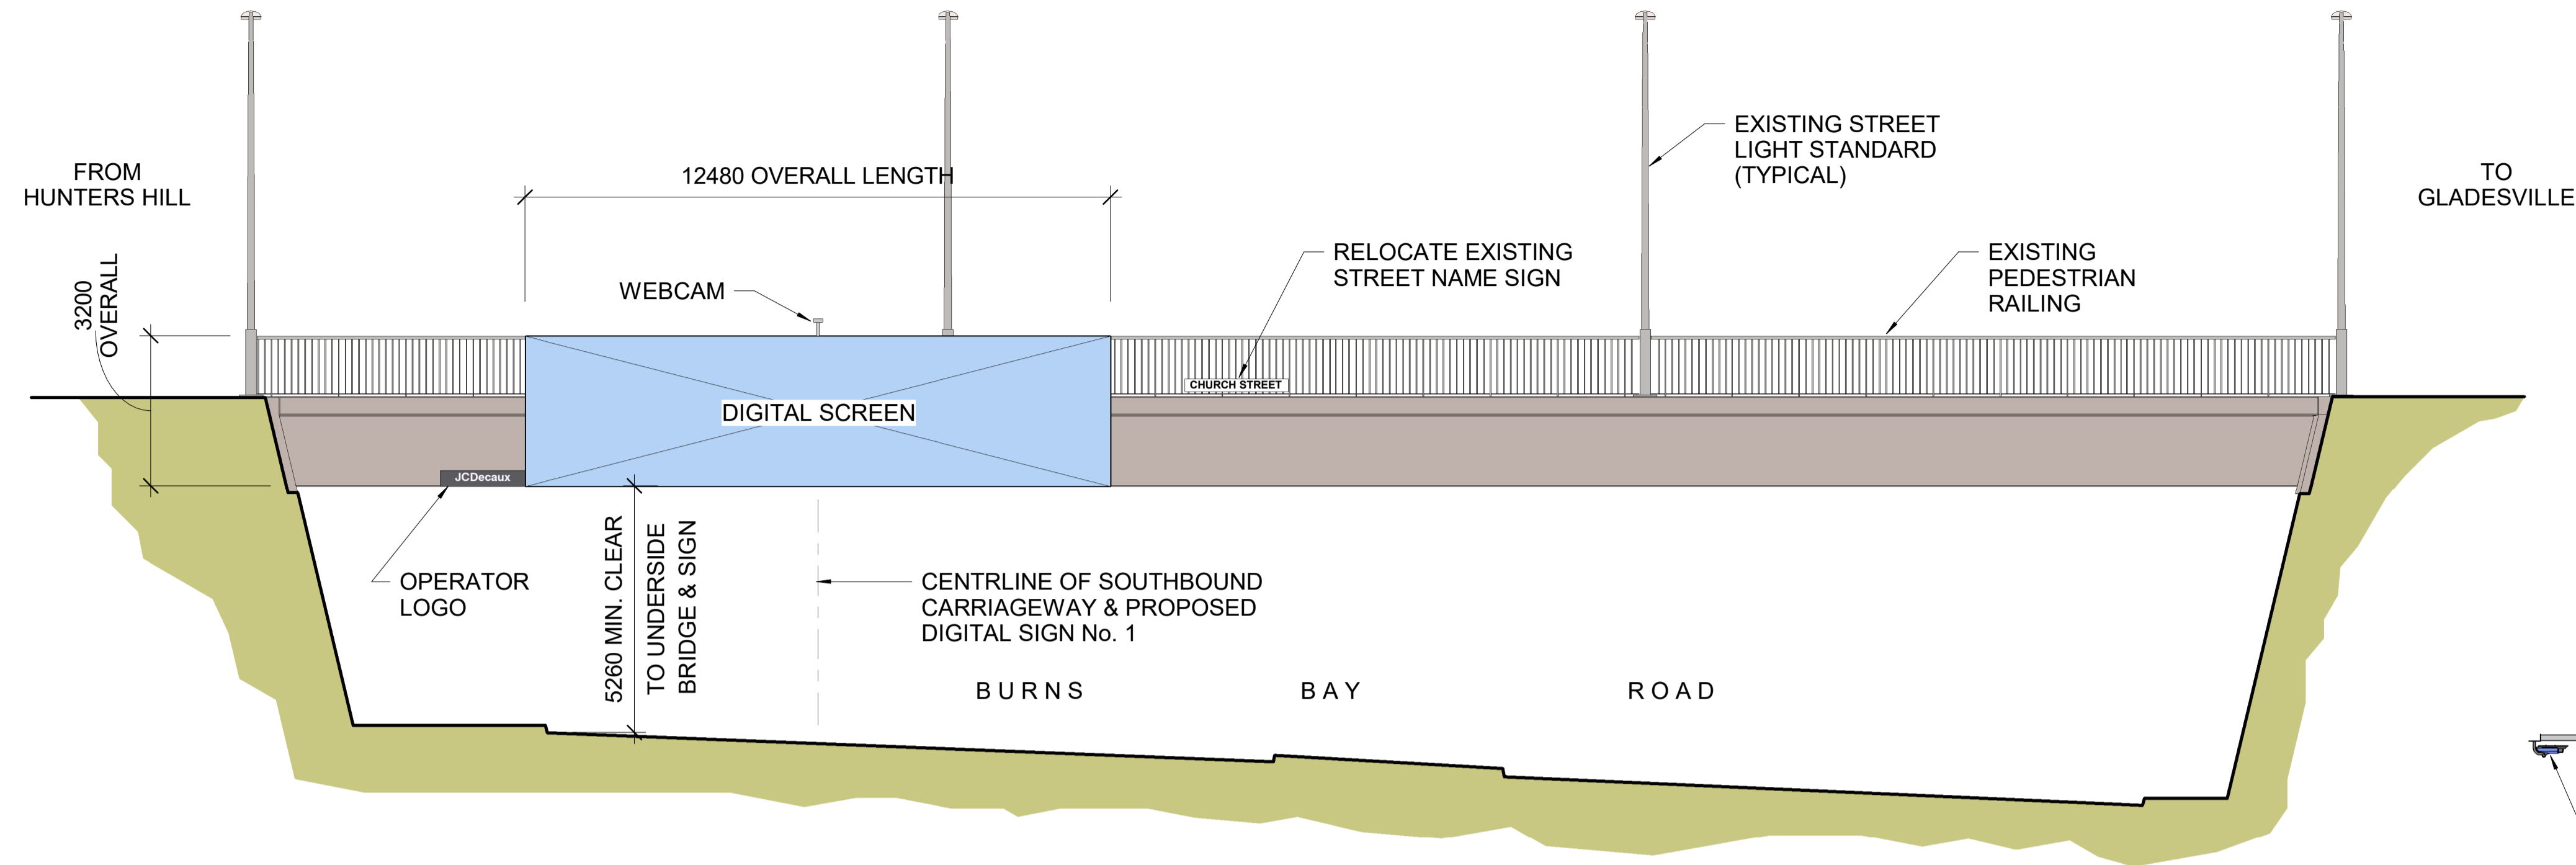

NORTH ELEVATION - INBOUND
SCALE 1 : 100

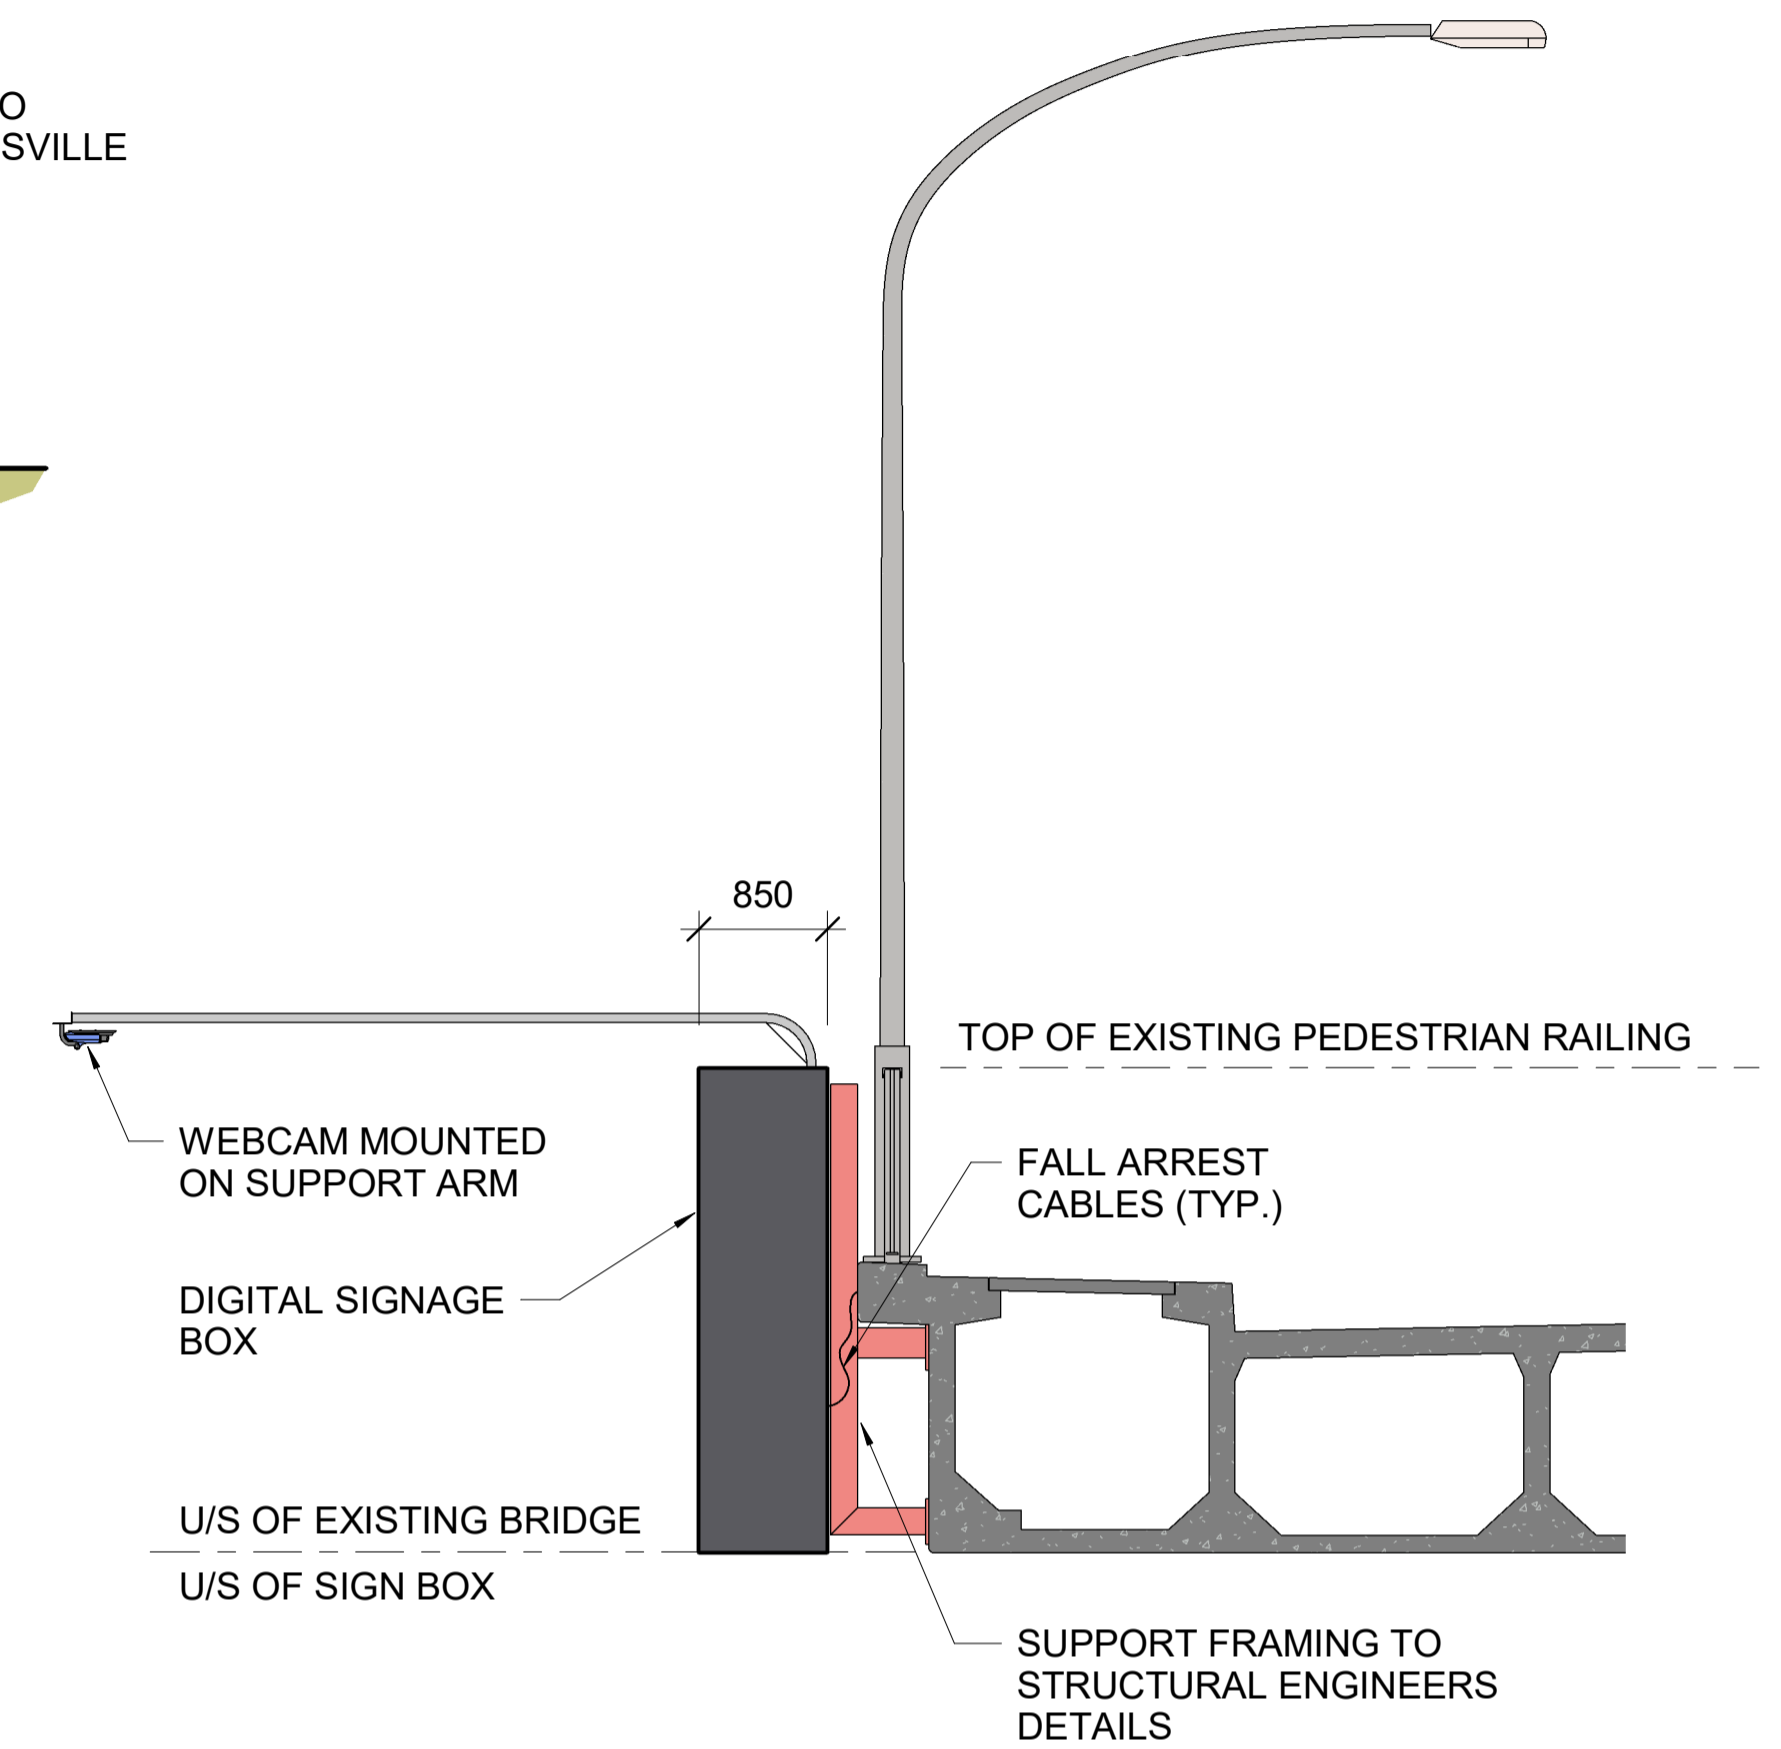

TYPICAL SECTION
SCALE 1 : 50

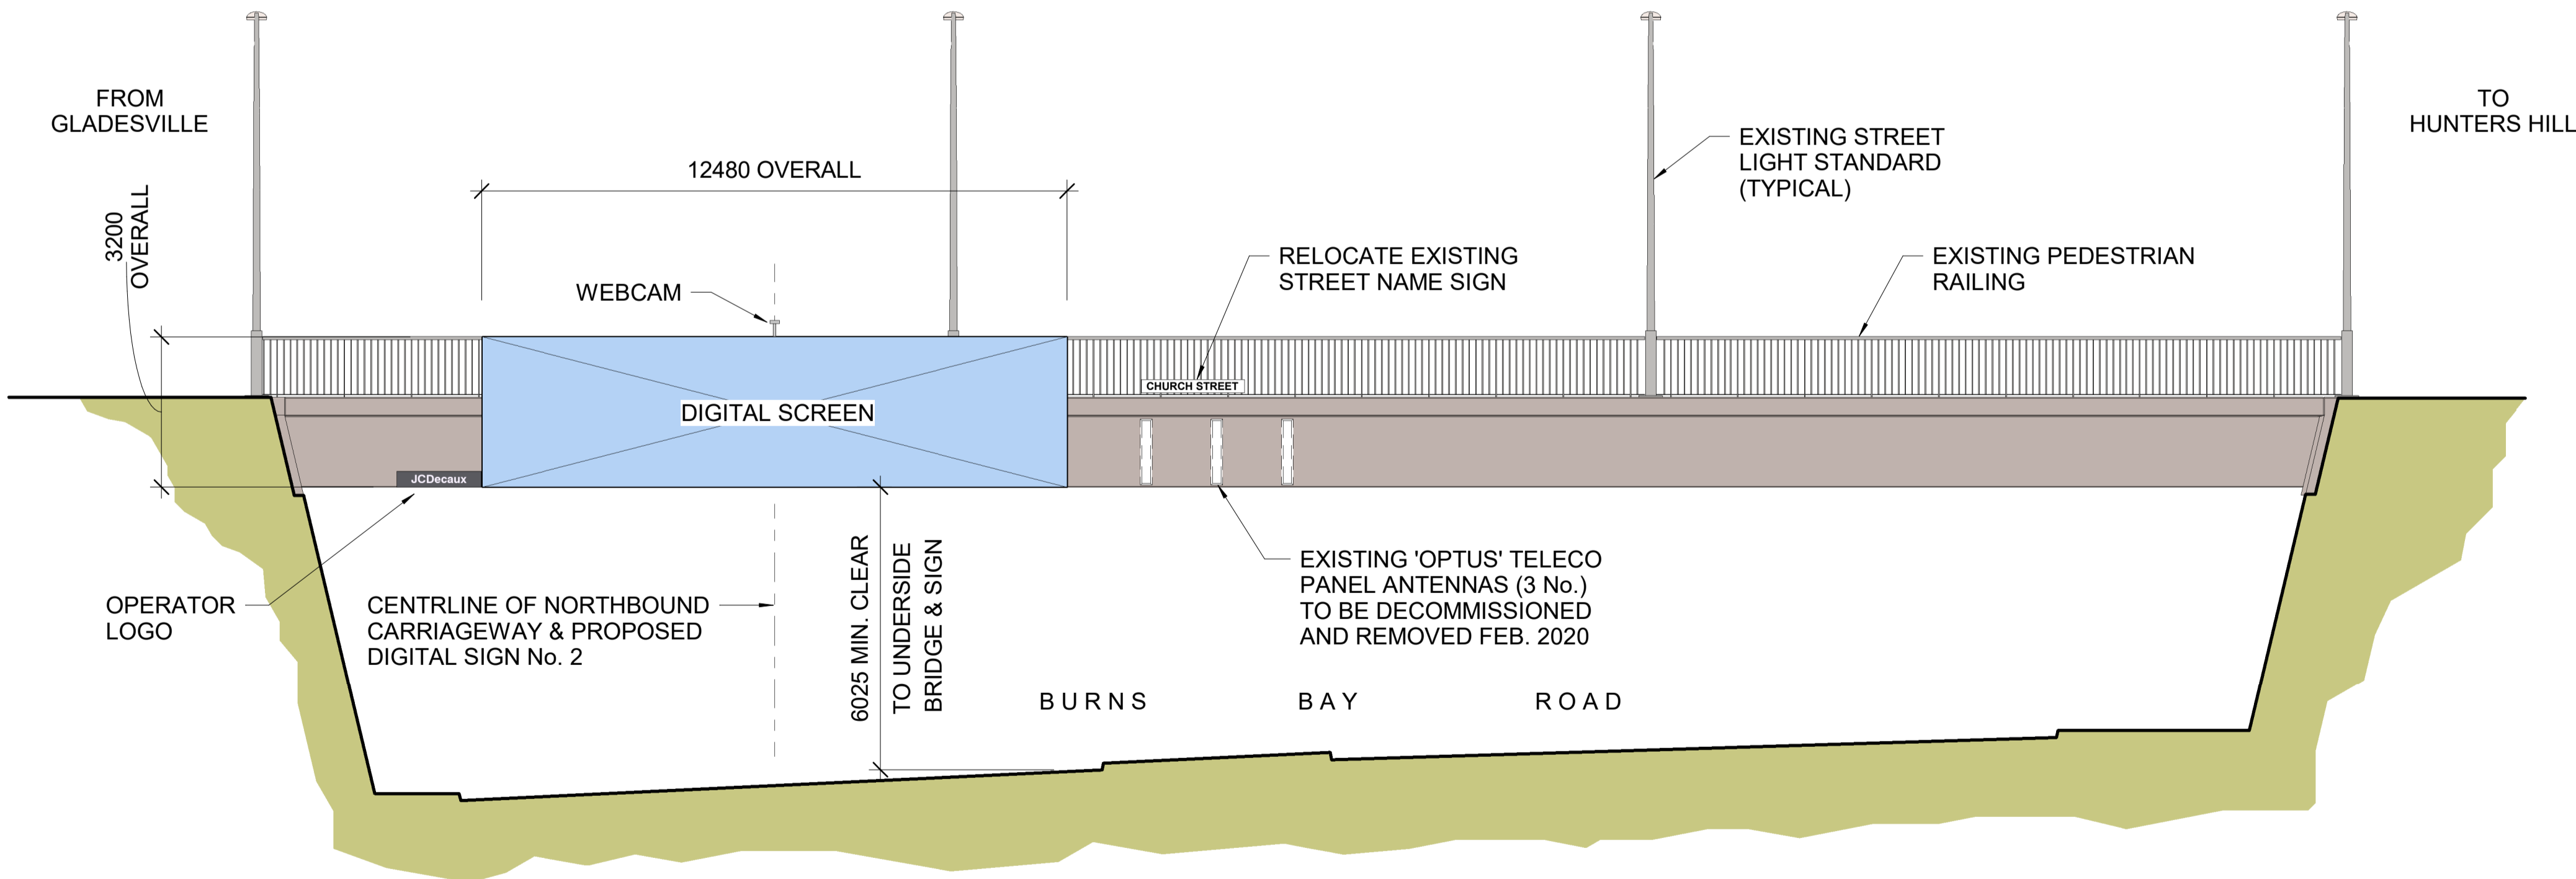

SOUTH ELEVATION - OUTBOUND
SCALE 1 : 100

ISSUE	DATE	REVISION	PREP	CHECK	AUTH
3	16/12/19	ISSUED FOR DA APPROVAL			
2	13/12/19	SIGN SIZE AMENDED			
1	27/08/19	ISSUED FOR INFORMATION			

ROADS AND MARITIME SERVICES OF NEW SOUTH WALES
 CHURCH STREET MUNICIPALITY OF HUNTERS HILL
ADVERTISING SIGNAGE
CHURCH STREET OVERPASS
 HUNTERS HILL
GENERAL ARRANGEMENT - SHEET 2

ARCADIS AUSTRALIA PACIFIC PTY LIMITED
Level 16, 580 George Street, Sydney NSW 2000
Tel: +61 (0)2 8907 9000

27-31 Argyle Street, Parramatta NSW 2150

PREPARED	CHECKED	REGISTRATION No OF PLANS
DESIGN <u>JB</u>		DS2019/000865
DRAWING <u>MV</u>		RTA BRIDGE NUMBER <u>BN201</u>
APPROVED	DESIGN QA RECORDS	ISSUE STATUS: <u>DA APPROVAL</u>
	DIRECTOR	SHEET No <u>DA.02</u> ISSUE <u>3</u>

JCDecaux

Level 16, 1 York Street Sydney NSW 2000 Australia
Tel: +61 (0)2 9557 6555 www.jcdecaux.com.au