

LOCALITY PLAN
NOT TO SCALE

- NOTES**
1. SCALES AS SHOWN.
 2. DIMENSIONS SHOWN ARE IN MILLIMETRES.
 3. CLADDING TO BASE, SIDES AND TOP SHALL BE 'LOCKER GROUP PERFORATED MESH R02411' - 2.0mm ALUMINIUM SHEET, OR APPROVED EQUIVALENT. POWDER COATED PAINT COLOUR - 'MONUMENT'.
 4. A FALL ARREST SYSTEM (STEEL WIRE ROPE CABLES) SHALL BE FITTED, CONNECTING THE ADVERTISING SIGNAGE BOX STRUCTURE TO THE BRIDGE SUPERSTRUCTURE.
 5. THE SIGNAGE STRUCTURE COMPLIES WITH THE REQUIREMENTS OF:
 - AUSTRALIAN STANDARD AS.1170.1 - SAA LOADING CODE, PART 1: DEAD AND LIVE LOADS AND LOAD COMBINATIONS.
 - AUSTRALIAN STANDARD AS.1170.2 - STRUCTURAL DESIGN ACTIONS, PART 2: WIND ACTIONS.



ISSUE	DATE	REVISION	PREP	CHECK	AUTH
5	24/03/21	DECOMMISSIONED TELCO INFORMATION REMOVED			
4	16/03/21	PROPOSED INBOUND SIGN REMOVED			
3	16/12/19	ISSUED FOR DA APPROVAL			
2	13/12/19	SIGN SIZE AMENDED			
1	27/08/19	ISSUED FOR INFORMATION			

DIGITAL SIGNAGE PLAN
SCALE 1 : 100


Planning, Industry & Environment
Issued under the Environmental Planning and Assessment Act 1979
Approved Application No: DA 10082
Approved on: 9 June 2021
Signed: AW Sheet No: 1 of 2

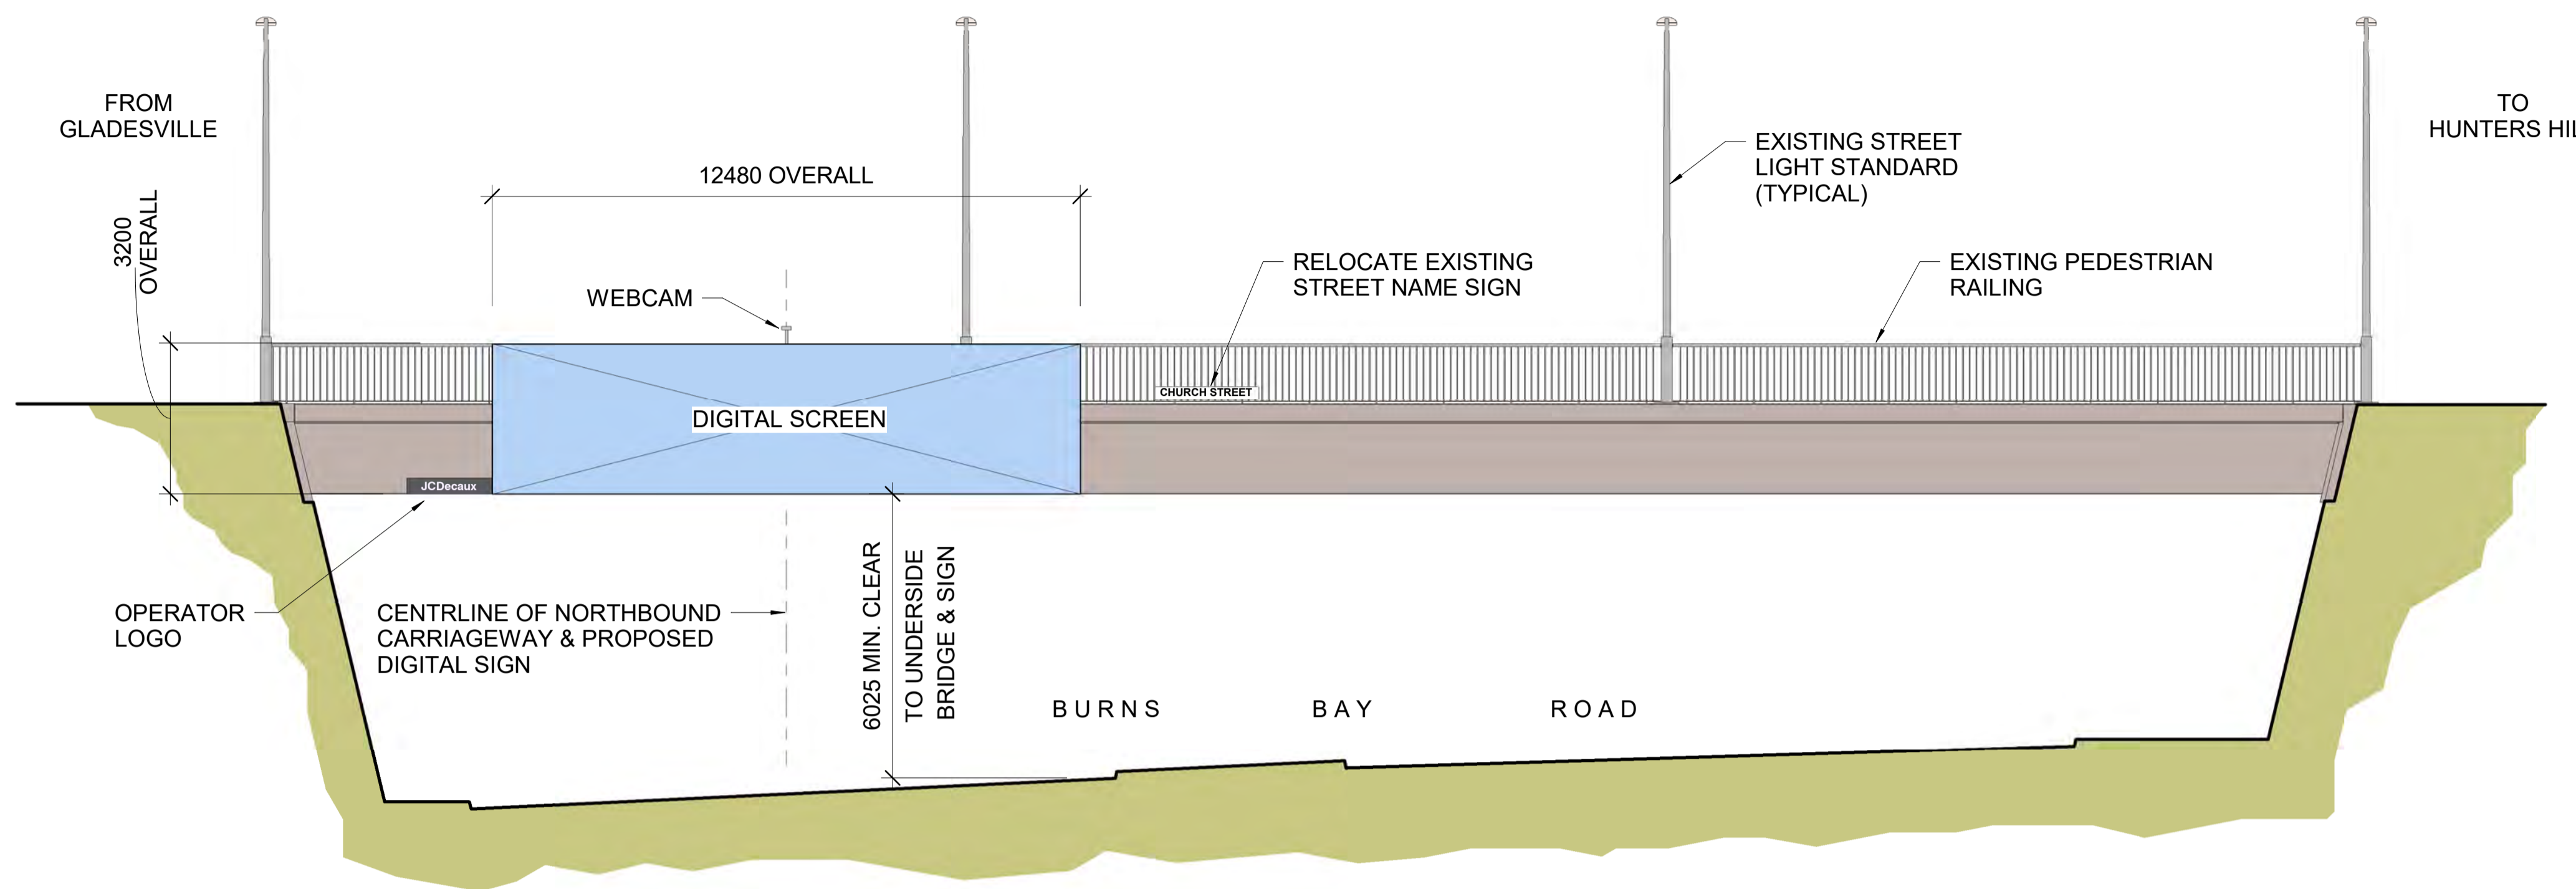

Level 16, 1 York Street Sydney NSW 2000 Australia Tel: +61 (0)2 9557 6555 www.jcdecaux.com.au

ROADS AND MARITIME SERVICES OF NEW SOUTH WALES
 CHURCH STREET MUNICIPALITY OF HUNTERS HILL
ADVERTISING SIGNAGE CHURCH STREET OVERPASS HUNTERS HILL
GENERAL ARRANGEMENT - SHEET 1

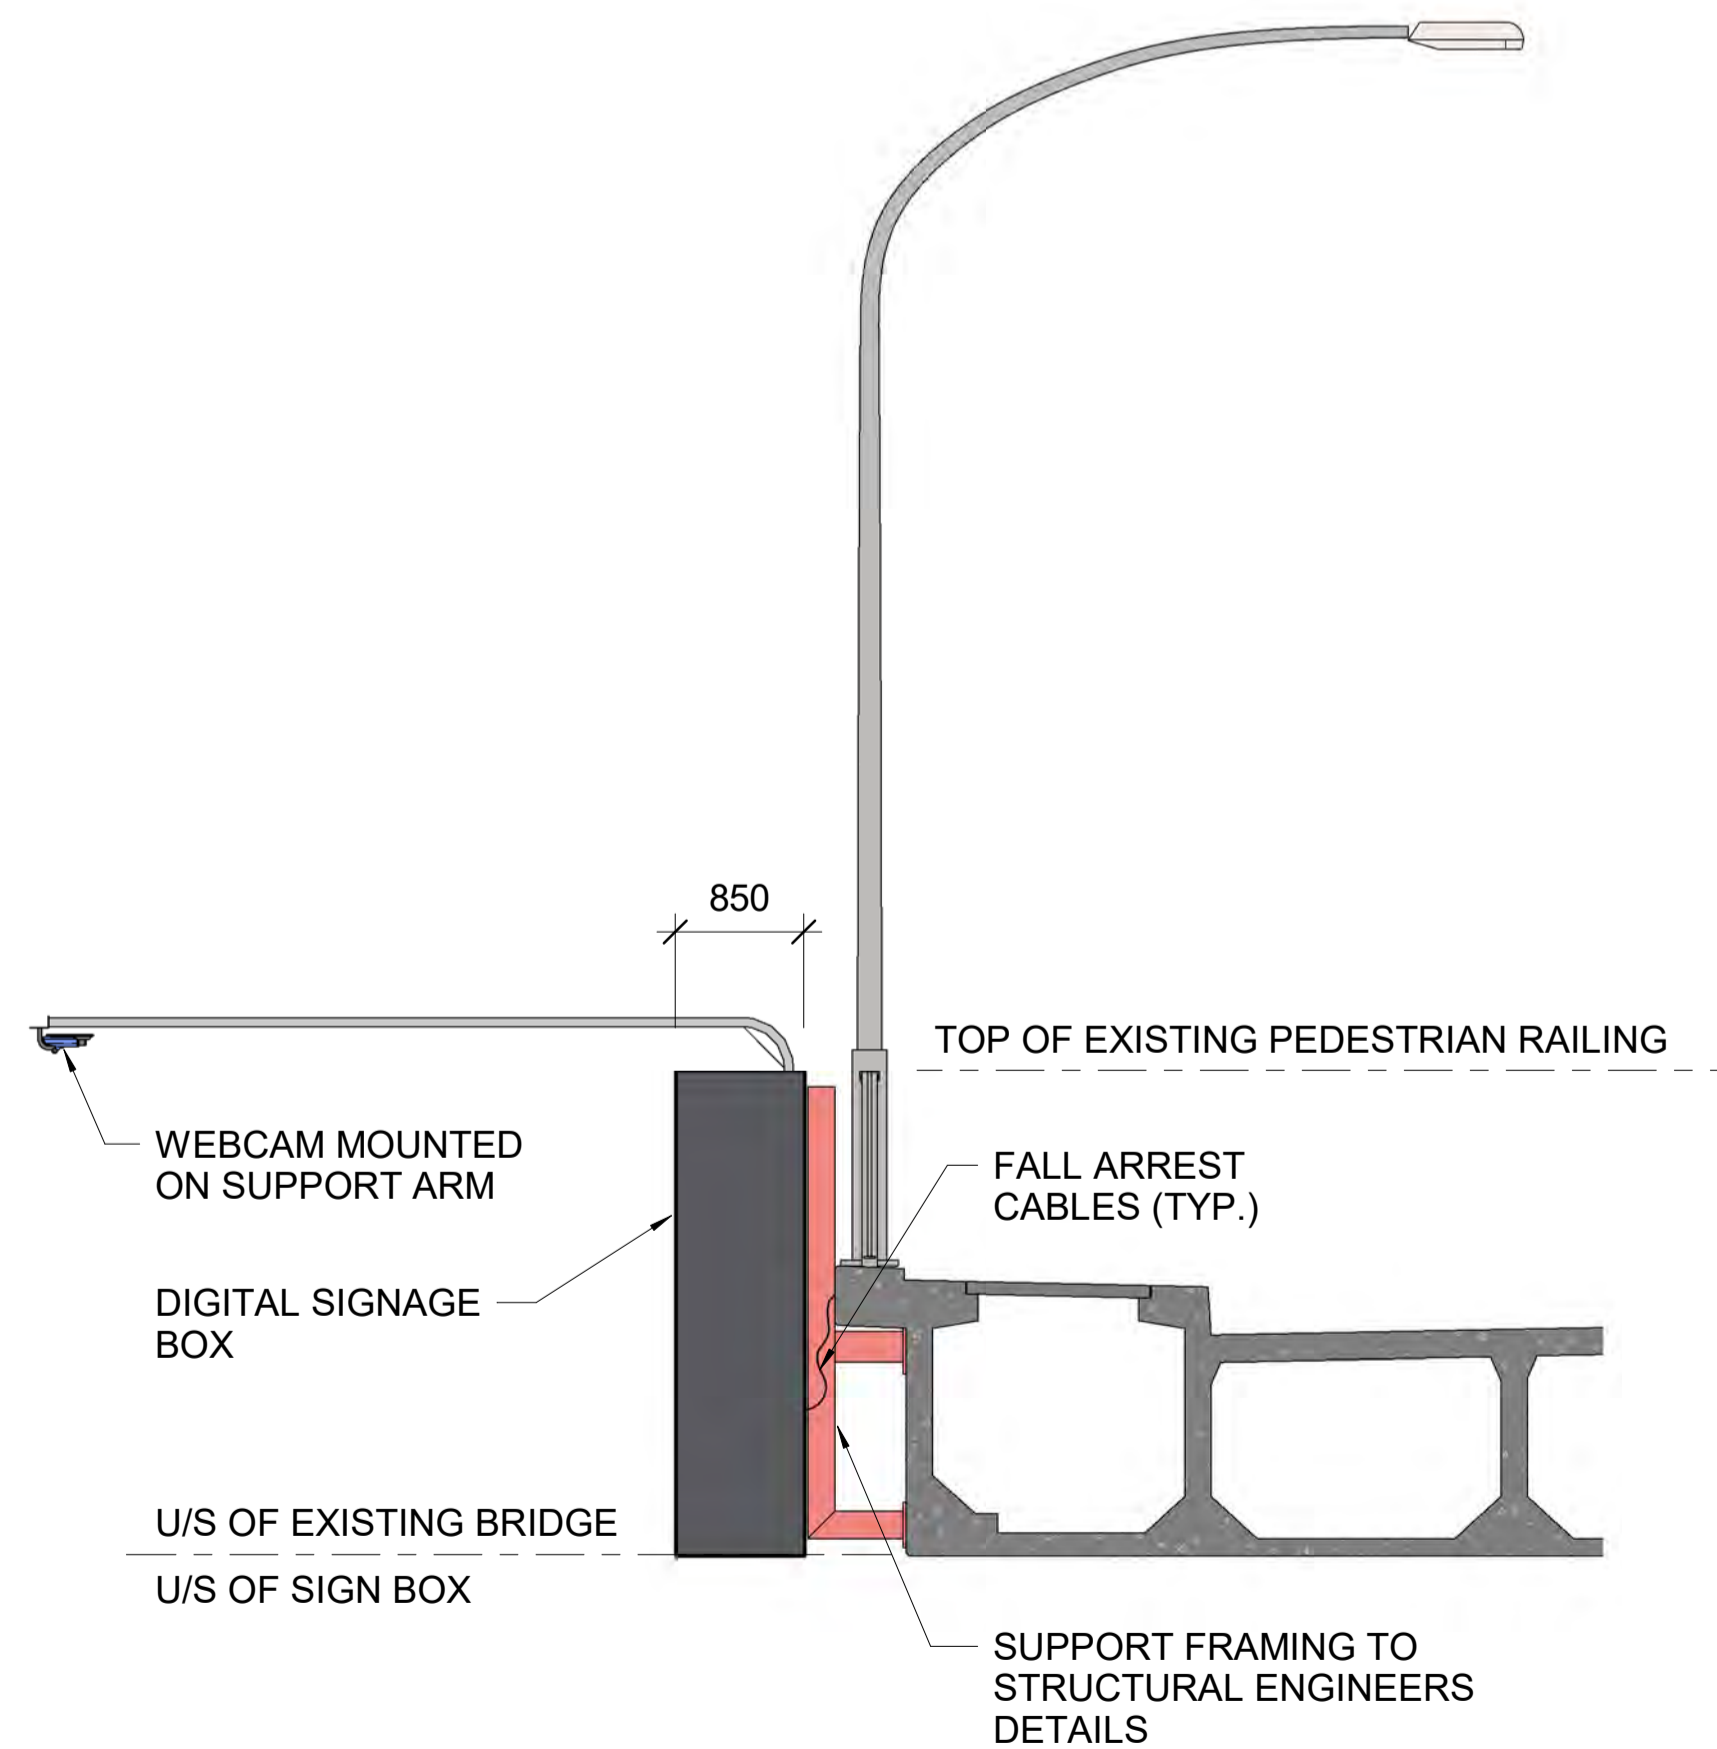
 <small>ARCADIS AUSTRALIA PACIFIC PTY LIMITED Level 16, 580 George Street, Sydney NSW 2000 Tel: +61 (0)2 8907 9000</small>	 Transport Roads & Maritime Services <small>27-31 Argyle Street, Parramatta NSW 2150</small>
PREPARED _____ DESIGN <u>JB</u> DRAWING <u>MV</u>	CHECKED _____ REGISTRATION No OF PLANS DS2019/000865 RTA BRIDGE NUMBER BN201
APPROVED _____ DIRECTOR _____	ISSUE STATUS: DA APPROVAL SHEET No DA.01 ISSUE 5

NOTES

1. SCALES AS SHOWN.
2. DIMENSIONS SHOWN ARE IN MILLIMETRES.



SOUTH ELEVATION - OUTBOUND
SCALE 1 : 100



TYPICAL SECTION
SCALE 1 : 50


Planning, Industry & Environment
Issued under the Environmental Planning and Assessment Act 1979
Approved Application No: DA 10082
Approved on: 9 June 2021
Signed: AW Sheet No: 2 of 2


ISSUE	DATE	REVISION	PREP	CHECK	AUTH
5	24/03/21	DECOMMISSIONED TELCO INFORMATION REMOVED			
4	16/03/21	PROPOSED INBOUND SIGN REMOVED			
3	16/12/19	ISSUED FOR DA APPROVAL			
2	13/12/19	SIGN SIZE AMENDED			
1	27/08/19	ISSUED FOR INFORMATION			

ROADS AND MARITIME SERVICES OF NEW SOUTH WALES
 CHURCH STREET MUNICIPALITY OF HUNTERS HILL
ADVERTISING SIGNAGE
CHURCH STREET OVERPASS
HUNTERS HILL
GENERAL ARRANGEMENT - SHEET 2


ARCADIS AUSTRALIA PACIFIC PTY LIMITED
Level 16, 580 George Street, Sydney NSW 2000
Tel: +61 (0)2 8907 9000


Transport Roads & Maritime Services
27-31 Argyle Street, Parramatta NSW 2150

PREPARED	CHECKED	REGISTRATION No OF PLANS	
DESIGN <u>JB</u>		DS2019/000865	
DRAWING <u>MV</u>		RTA BRIDGE NUMBER	BN201
APPROVED	DESIGN QA RECORDS	ISSUE STATUS:	DA APPROVAL
	DIRECTOR	SHEET No	DA.02 ISSUE 5


Level 16, 1 York Street Sydney NSW 2000 Australia
Tel: +61 (0)2 9557 6555 www.jcdecaux.com.au