


RL 1395.3



PROPOSED

N O R T H  
FRONT ELEVATION

RL 1391.4

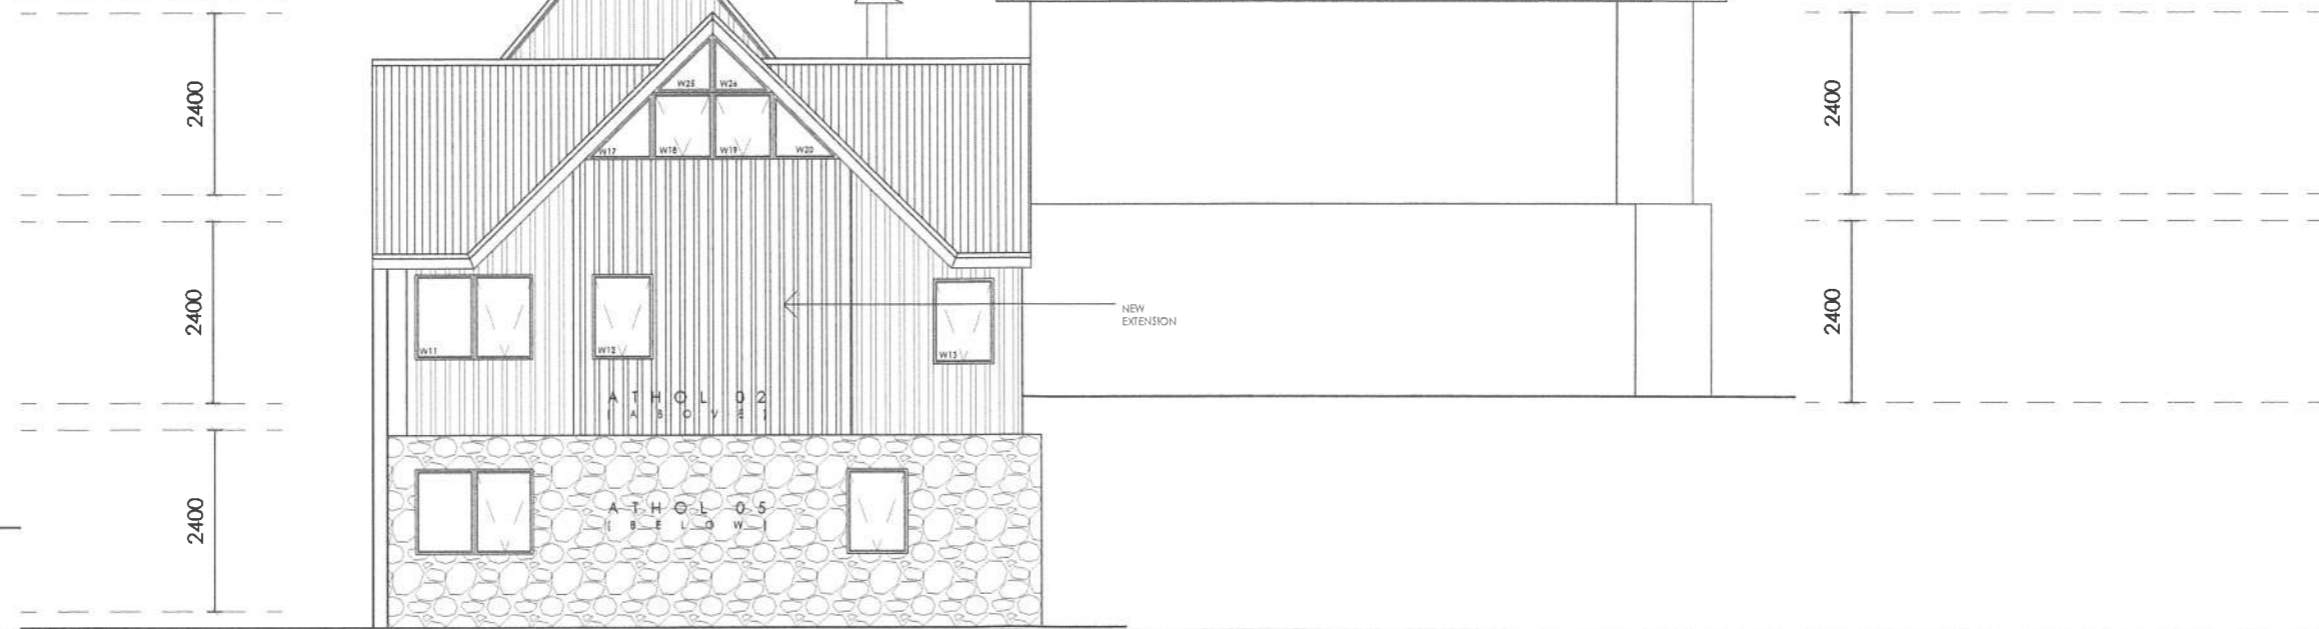

S O U T H  
REAR ELEVATION

**EP**  
**BD** Elizabeth Pugh  
BUILDING DESIGN

WWW.ELIZABETHPUGH.COM.AU  
0421 884 469 02 64571526  
OFFICE: 6 GIPPSLAND ST JINDABYNE NSW

'ATHOL LODGE'  
7 DIGGINGS TERRACE, THREDBO ALPINE VILLAGE  
Proposed Alterations & Additions

Drawing Title  
**ELEVATIONS 01**


Drawing No	SK - 09	Scheme One					
Date	MAY 2015	Scale	1:100 @ A3				
Revision	09	00	01	02	03	04	05
Drawn	LP	Checked	LP	Approved	MO	Status	TOWN PLANNING

This drawing at all times remains the copyright of EPBD

PROPOSED



WEST SIDE ELEVATION

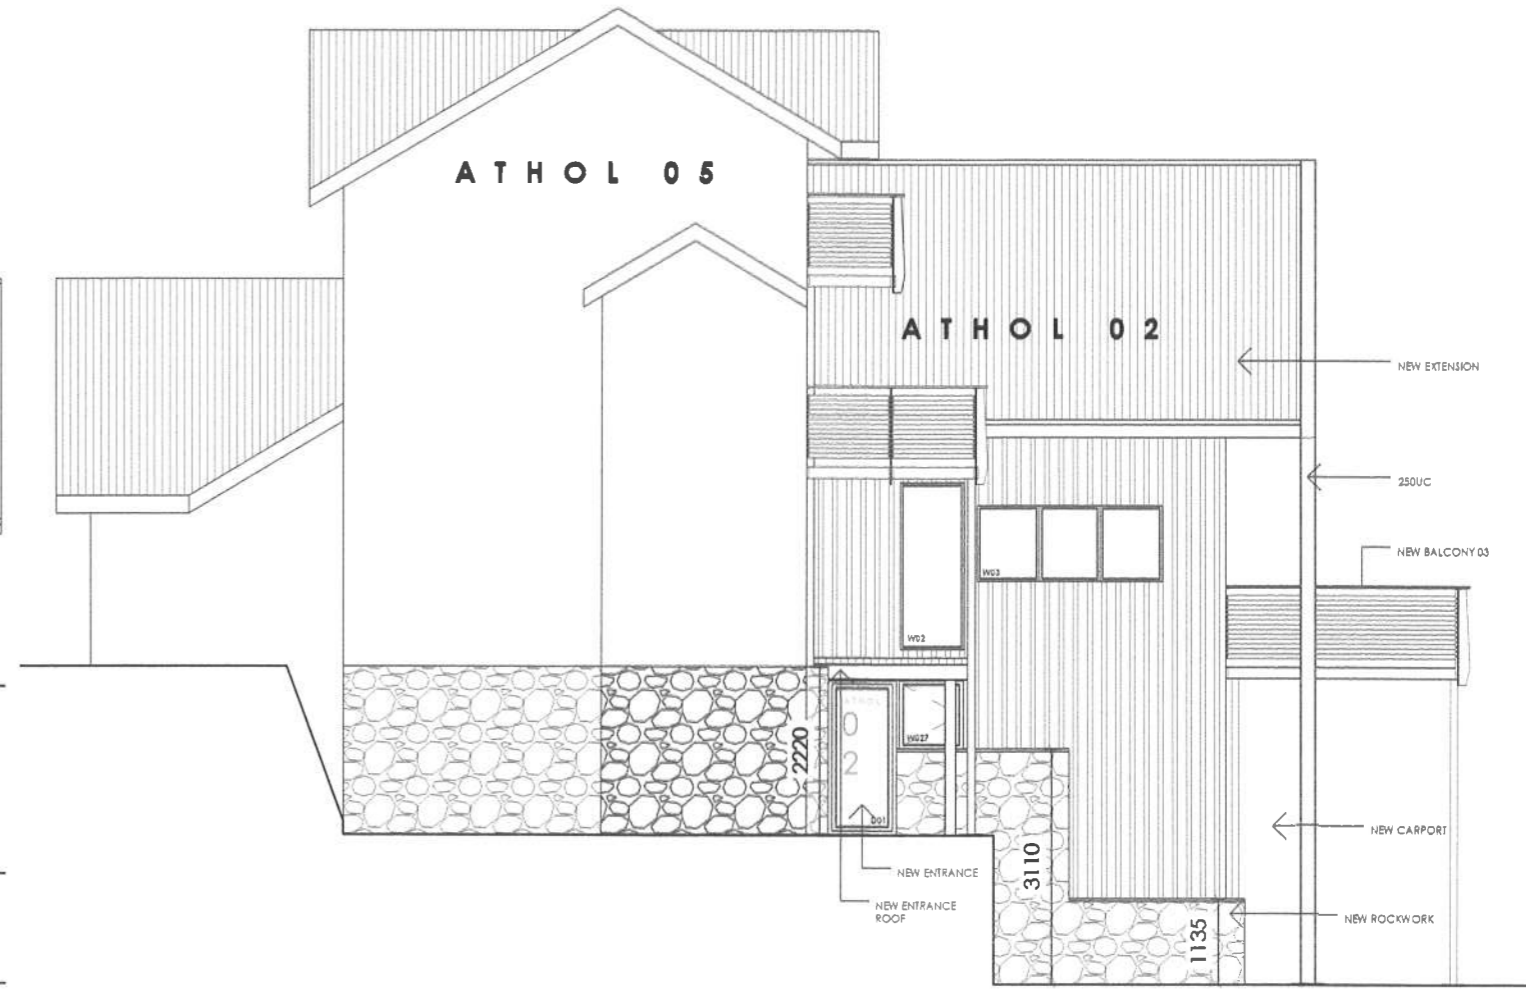

EAST SIDE ELEVATION



WWW.ELIZABETHPUGH.COM.AU  
 0421 884 469 02 64571526  
 OFFICE: 6 GIPPSLAND ST JINDABYNE NSW

'ATHOL LODGE'  
 7 DIGGINGS TERRACE, THREDBO ALPINE VILLAGE  
 Proposed Alterations & Additions

Drawing Title  
**ELEVATIONS 02**

Drawing No	SK - 10	Scheme One					
Date	MAY 2015	Scale	1:100 @ A3				
Revision	09	00	01	02	03	04	05
Drawn	LP	Checked	LP	Approved	MO	Status	TOWN PLANNING

This drawing at all times remains the copyright of EPBD