


Google Maps

Squatter's Run
X Jindabyne Sports - Shop #2

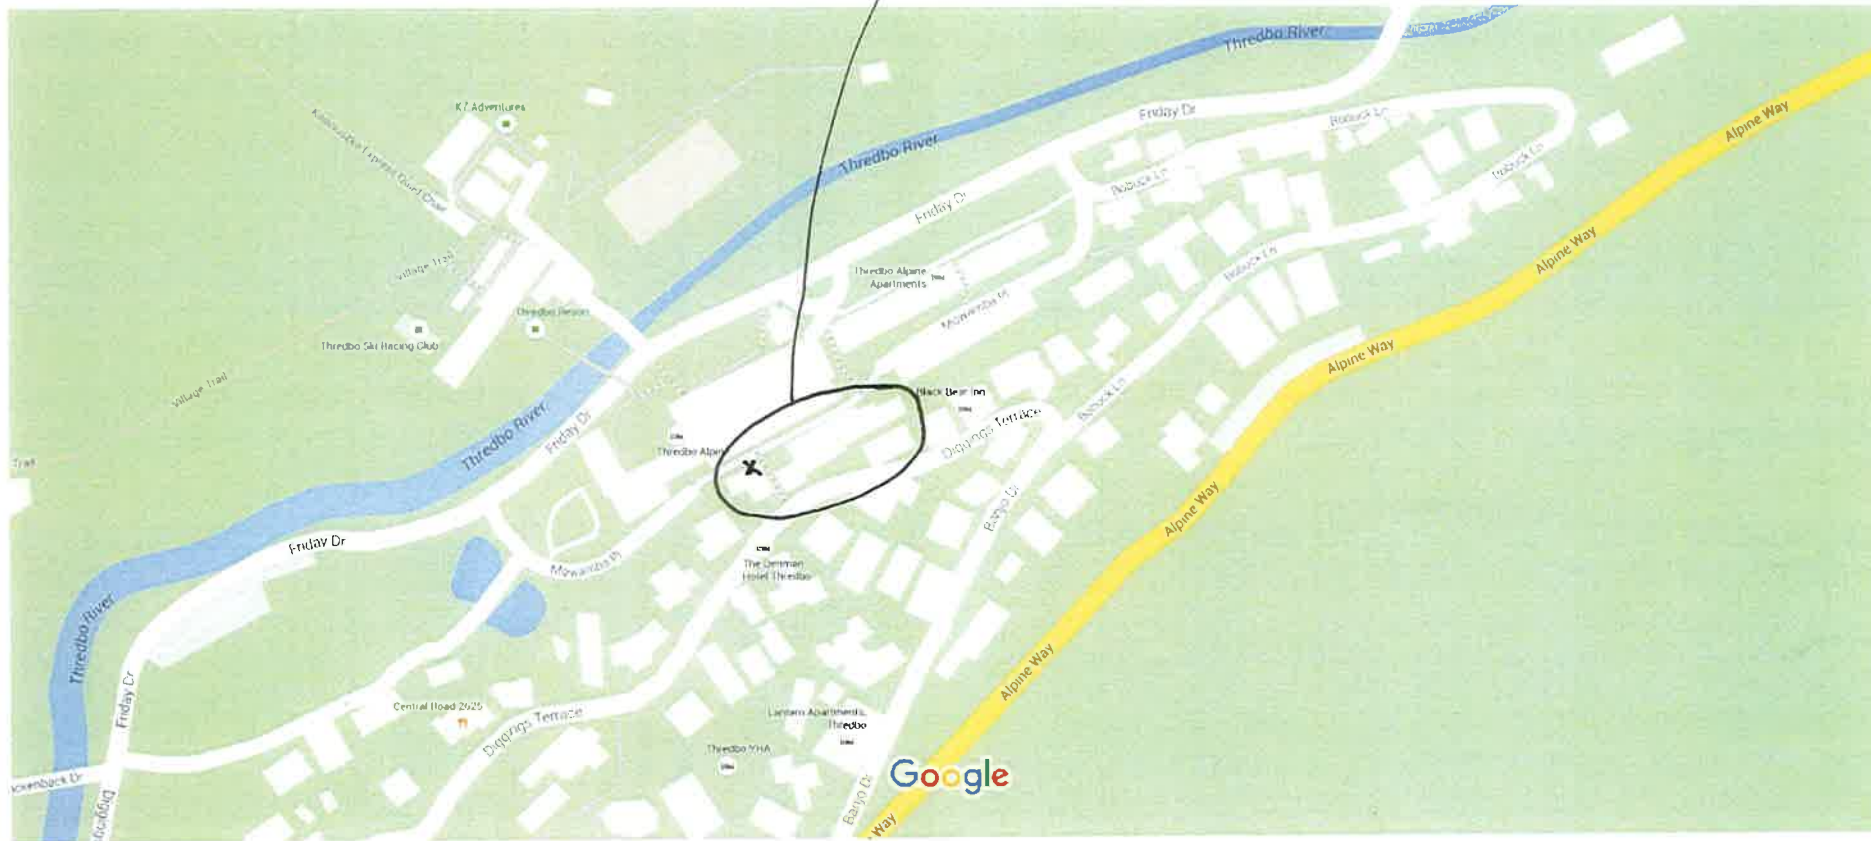

Google Maps

NSW GOVERNMENT
 Planning & Infrastructure
 - 9 MAY 2016
 DEVELOPMENT ASSESSMENT AND
 SYSTEMS PERFORMANCE
 RECEIVED - JINDABYNE


LEASE PLAN



EASEMENTS

- (F) RIGHT OF FOOTWAY VARIABLE WIDTH
- (L) RIGHT OF ACCESS VARIABLE WIDTH

*Jindabyne Sports
ground floor*

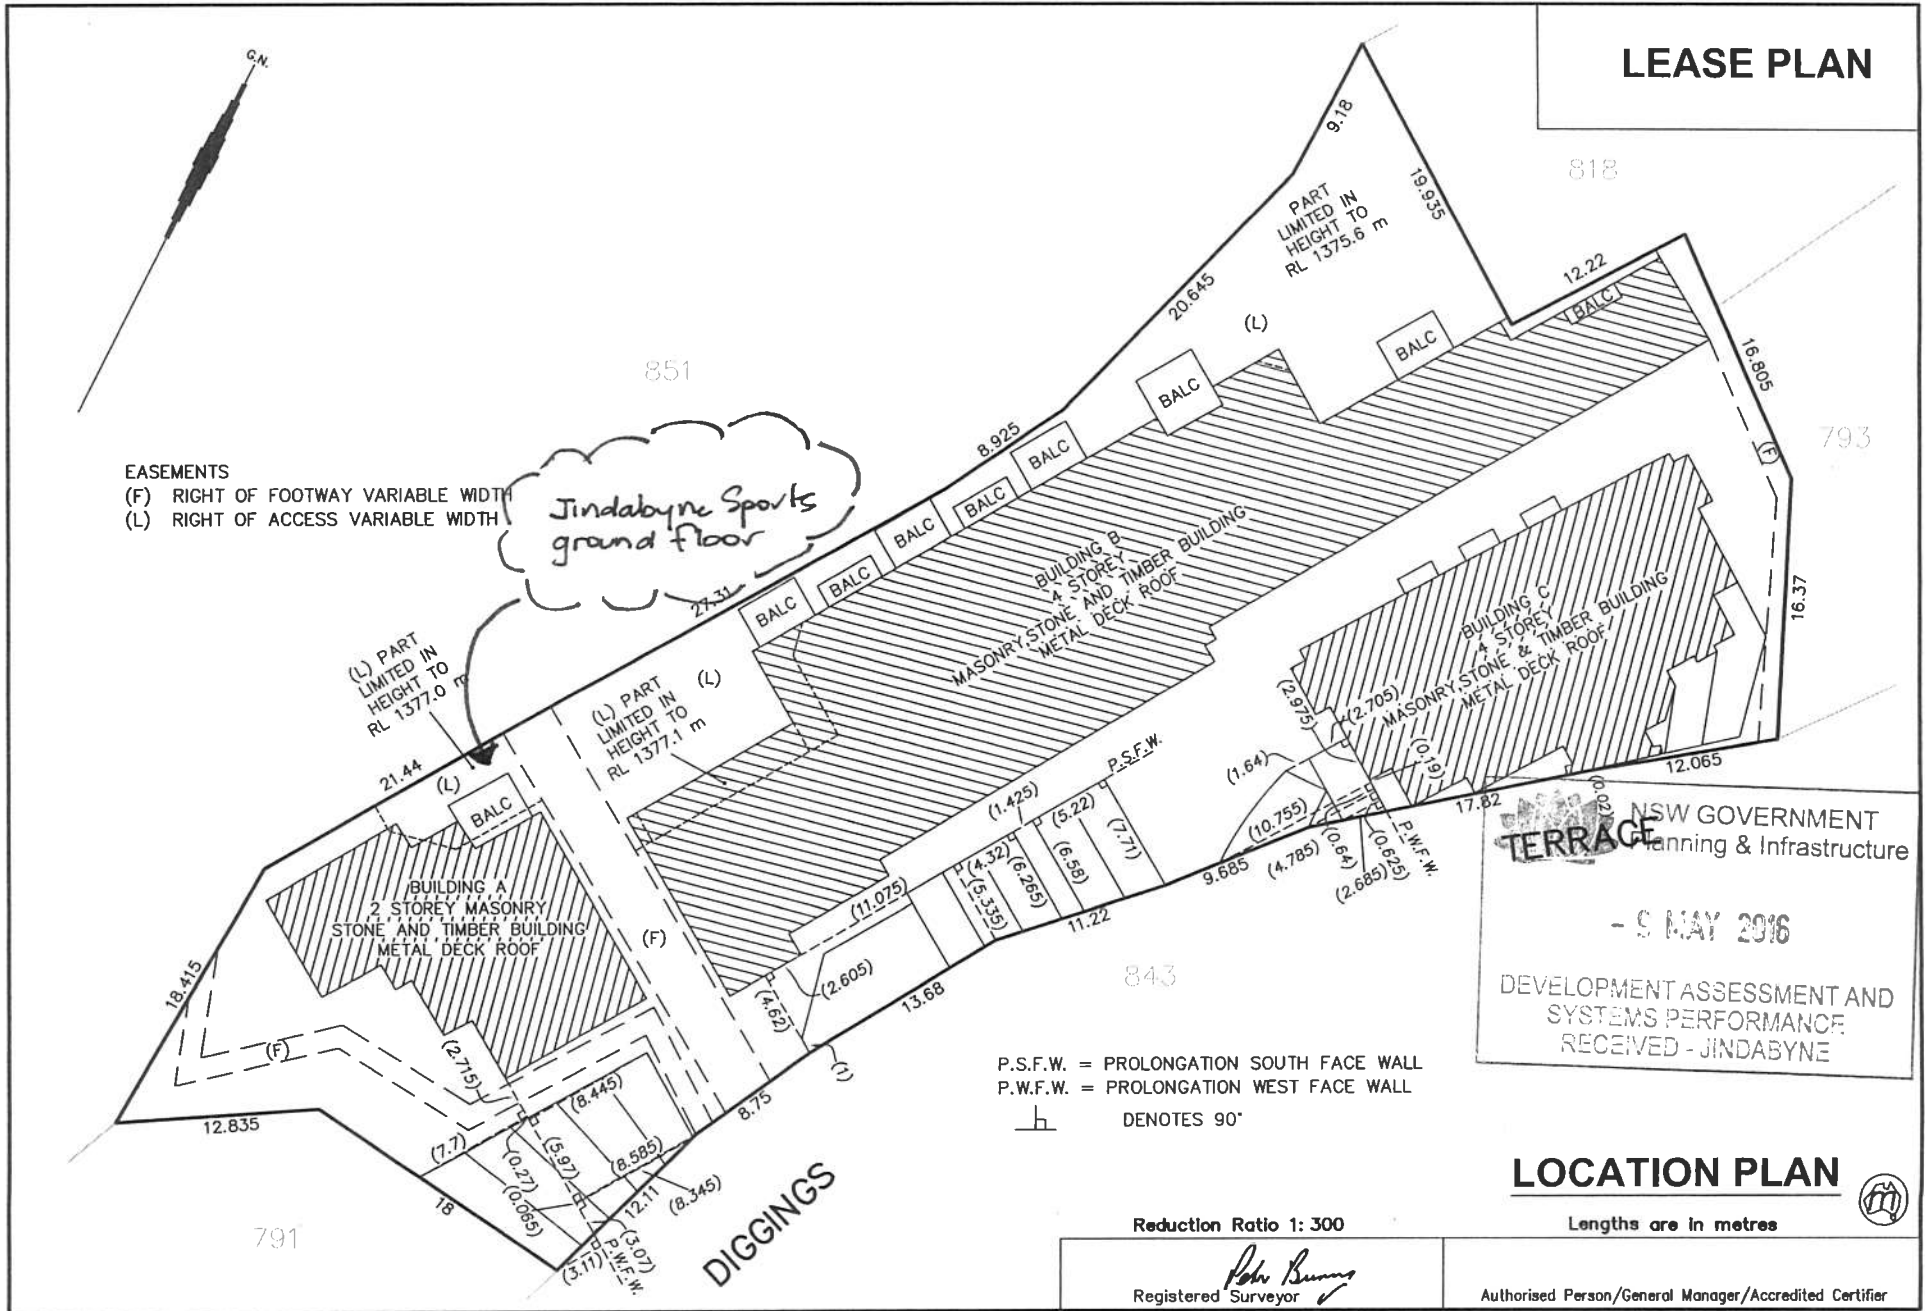

NSW GOVERNMENT
Planning & Infrastructure
TERRACE

- 9 MAY 2016

DEVELOPMENT ASSESSMENT AND
SYSTEMS PERFORMANCE
RECEIVED - JINDABYNE

P.S.F.W. = PROLONGATION SOUTH FACE WALL
P.W.F.W. = PROLONGATION WEST FACE WALL
┌┐ DENOTES 90°

LOCATION PLAN



Reduction Ratio 1: 300

Lengths are in metres

John Burns
Registered Surveyor

Authorised Person/General Manager/Accredited Certifier

All workmanship and materials to conform with latest edition of the Building Code of Australia and relevant Australian Standards.

The contractor is to confirm all dimensions prior to commencing any works on site.

Refer to specification for other relevant information details.

G.O. ENGINEERING CONSULTANTS
 ABN 61 111 021 300
 Structural, Civil & Project Management ENGINEERS

153 Commissioner St
 Cooma NSW 2630

Phone: (02) 6452 4009
 Fax: (02) 6452 4000
 reception@goengineering.com.au

Drawing Title:
SUPPORTS DESIGN AT THE SPORT STORE IN KOSCIUSZKO THREDBO, NSW

Client:
 Kosciuszko Thredbo PTY LTD
 Care of Andrew

Sheet No. S02 of 2


Scale: As shown
 Date: 20.01.2016
 Drawing No: 20151201
 Concept drawing retaining wall design
 Sheet Size:- A3
 Designed: G Bowland
 Drawn: Rivo
 Checked: G Bowland

Approved:


Geoff Bowland MIEAust CPEng

ISSUE	DATE	AMENDMENT	INITIALS
B	11-2-2016	Design	RR


This document is Copyright and shall not be copied without written approval, nor shall it be used except for the Development and the Site Specified.

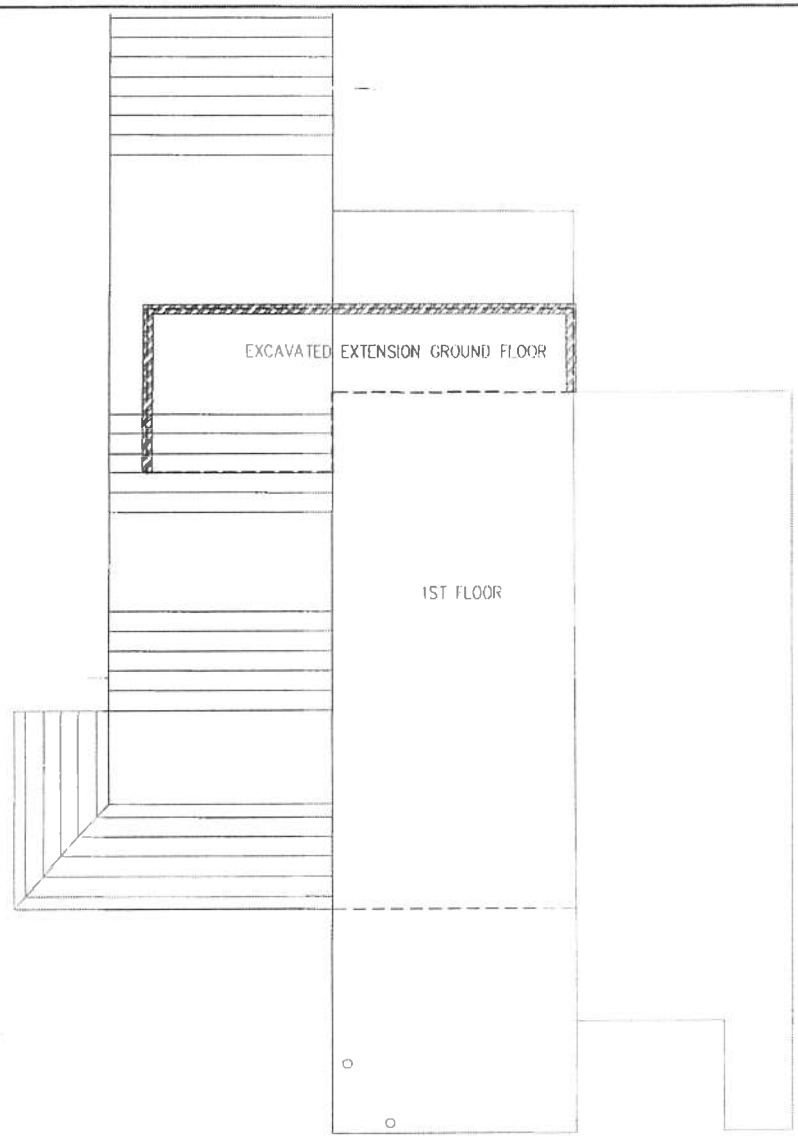

PLAN VIEW
 Scale 1:100


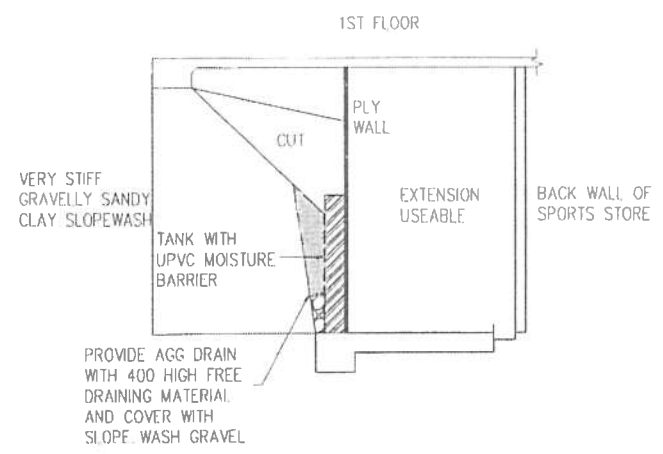


TYPICAL SECTION
 Scale 1:50

 **NSW GOVERNMENT**
 Planning & Infrastructure

- 9 MAY 2016

DEVELOPMENT ASSESSMENT AND SYSTEMS PERFORMANCE RECEIVED - JINDABYNE

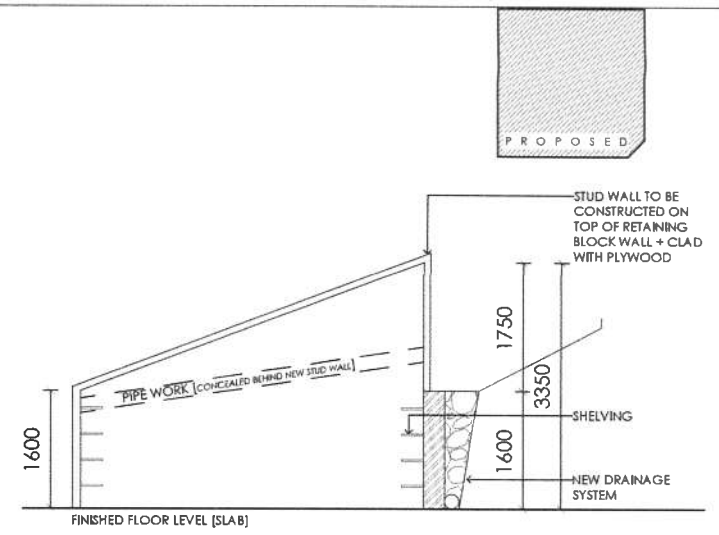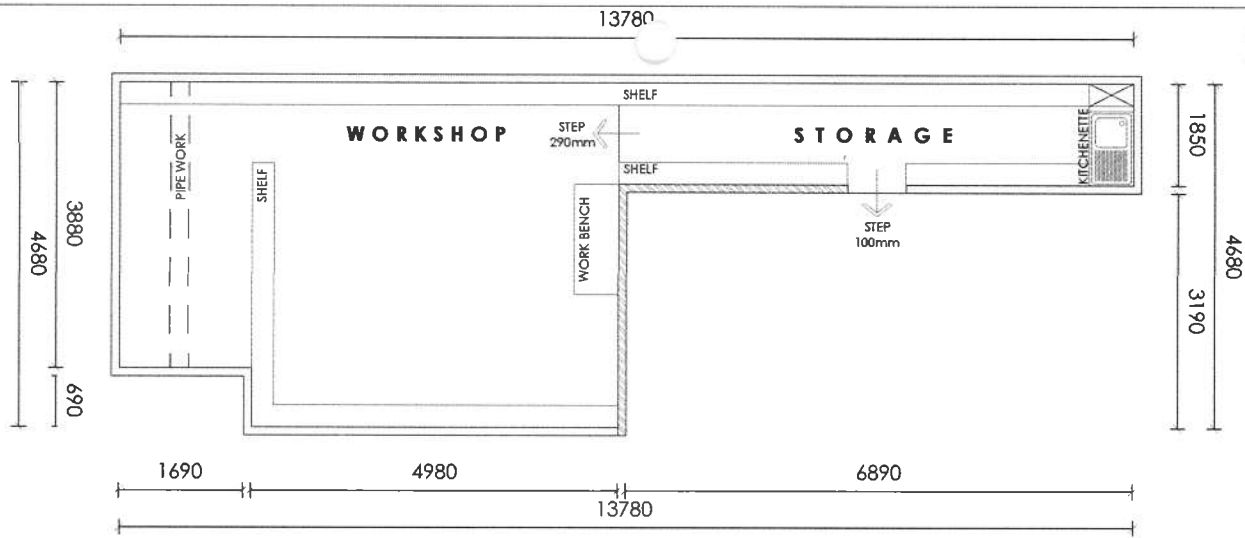



EXISTING FLOOR PLAN

SECTION A-A

NSW GOVERNMENT
 Planning & Infrastructure

- 6 MAY 2016

DEVELOPMENT ASSESSMENT AND
 SYSTEMS PERFORMANCE
 RECEIVED - JINDABYNE

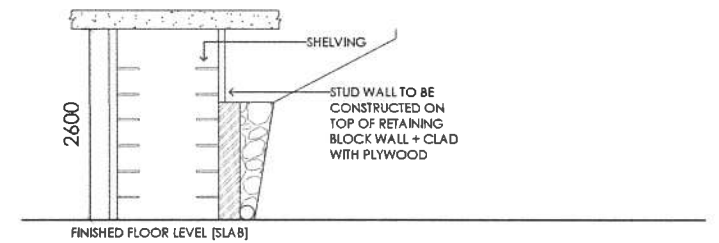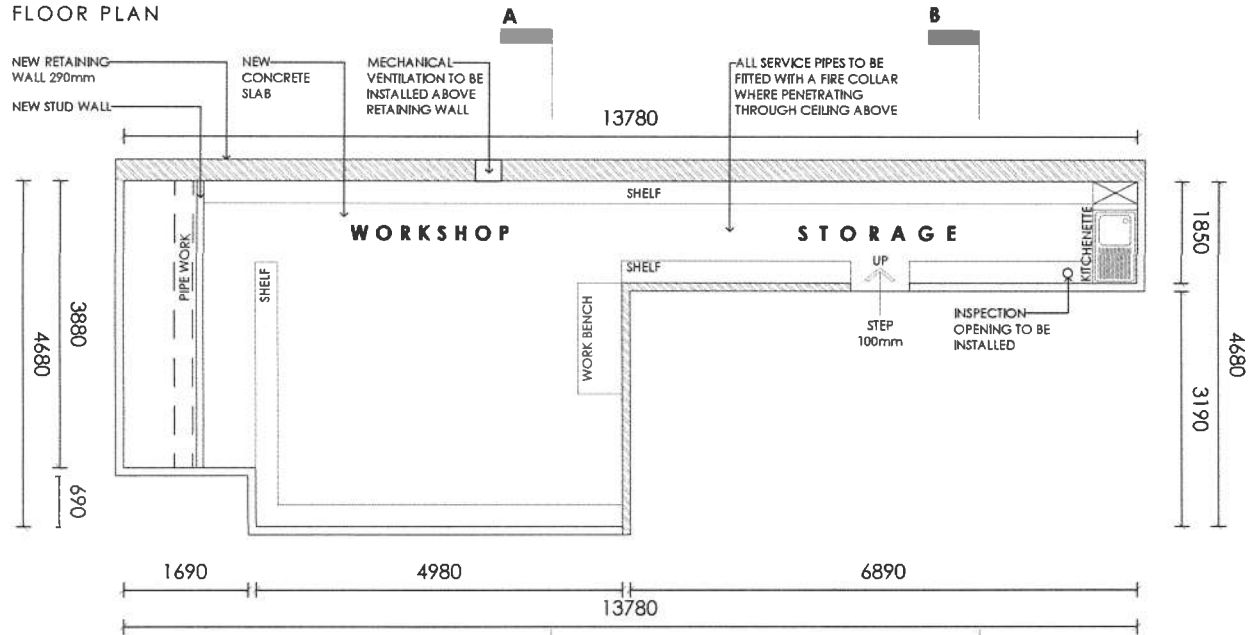

PROPOSED FLOOR PLAN

SECTION B-B



PROPOSED ALTERATIONS + ADDITIONS
 JINDABYNE SPORTS, THREDBO VILLAGE

Drawing Title
 P L A N S

Drawing No	SK01 - DA	Scheme One
Date	MAY 2016	Scale 1:100 @ A4
Revision	02	
Drawn	LP	Checked MO
		Approved RM
		Status TOWN PLANNING

This drawing at all times remains the copyright of Elizabeth Pugh Building Design