

10 20 30 40 50 60 70 80 90 100 110 120 130 140 150 160 170 180 190 200 210 220 230 240 250 260 270 280 290 300mm at A3



2 LOCATION
1 : 500

PERISHER VALLEY HOTEL



ALPINE APARTMENT

NSW GOVERNMENT
Planning & Infrastructure

- 8 DEC 2016

DEVELOPMENT ASSESSMENT AND
SYSTEMS PERFORMANCE
RECEIVED - JINDABYNE


DRAWING LIST - DA	
Sheet Number	Sheet Name
DA-0	LOCATION PLAN
DA-1	EXISTING & PROPOSED FLOOR PLANS
DA-2	SECTIONS
DA-3	ELEVATIONS

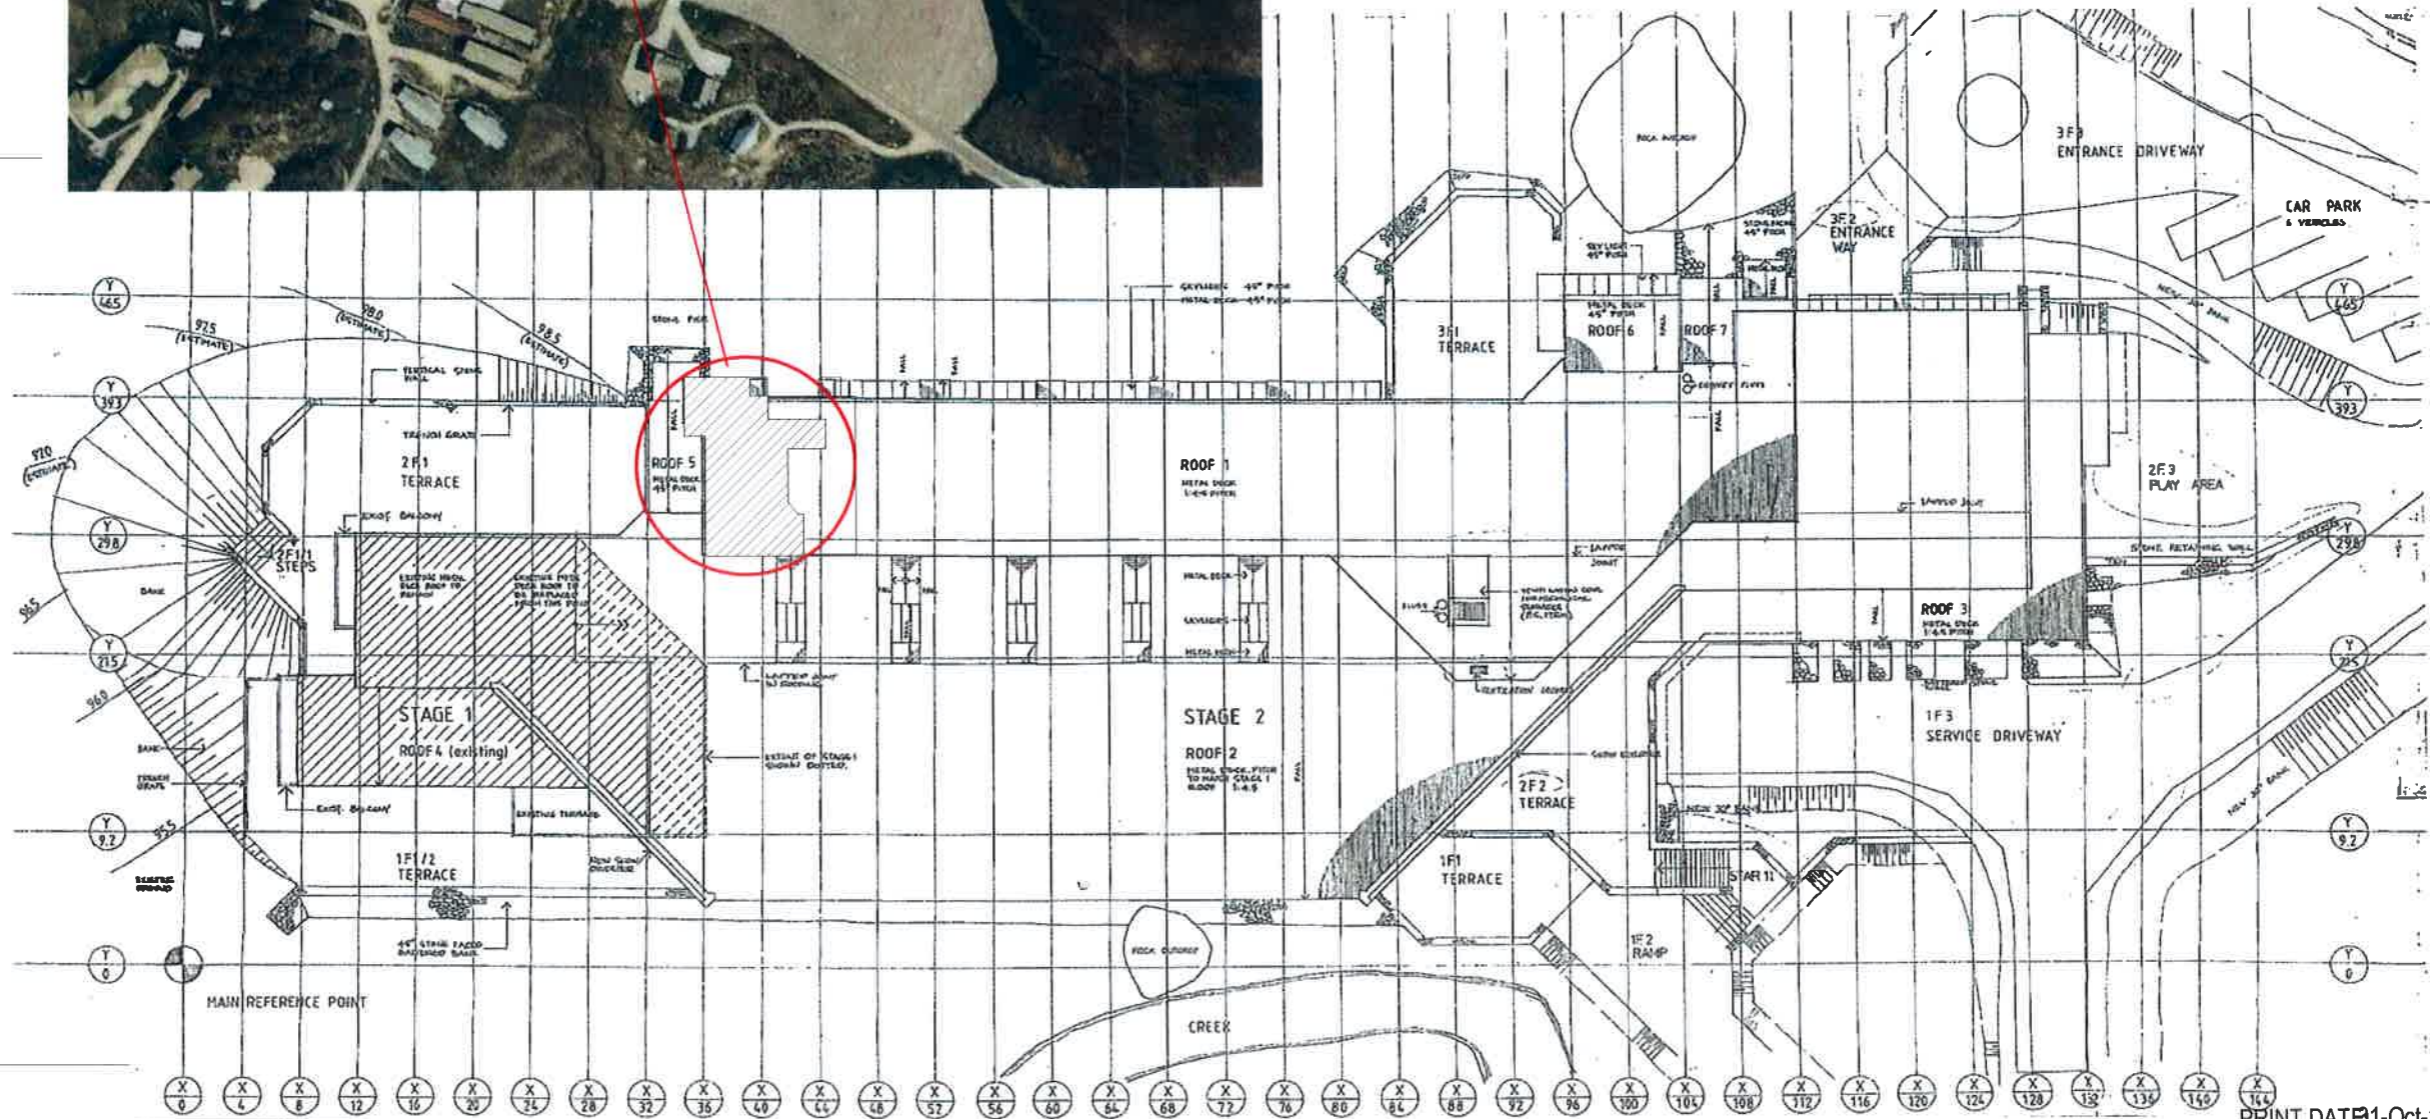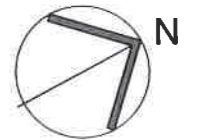


1 SITE PLAN
1 : 500

PRINT DATE: 1-Oct-16 10:28:47 AM

ISSUE	DATE	SUBJECT	AUTHORISED	PROJECT MANAGER	This drawing should be read in conjunction with all relevant contracts, specifications and drawings. Dimensions are in millimetres. Levels are metres. Do not scale off drawings. Use figured dimensions only. Check dimensions on Site. Report discrepancies immediately.	PROJECT	CLIENT	ARCHITECT	DRAWN	SCALE AT A3	ISSUE DATE
C	21/10/2016	DA ISSUE	TT			PVH - ALPINE APARTMENT	PRIVATE	<p>64 Rose Street Chippendale NSW 2008 T +612 9319 2955 F +612 9698 1116 Nominated Architect Daniel Beaudouin AFDNSW 6192 www.djrd.com.au ABN 48 942 921 909</p>	DESCRIPTION		
E	31/10/2016	DA ISSUE	TT			PERISHER VILLAGE	AUTHORISED FOR ISSUE			LOCATION PLAN	
				SERVICES	STRUCTURE & CIVIL		DIRECTOR	DATE	PROJECT No	DRAWING No	REVISION
					PLACE SCALE BARS HERE				16402	DA-0	E

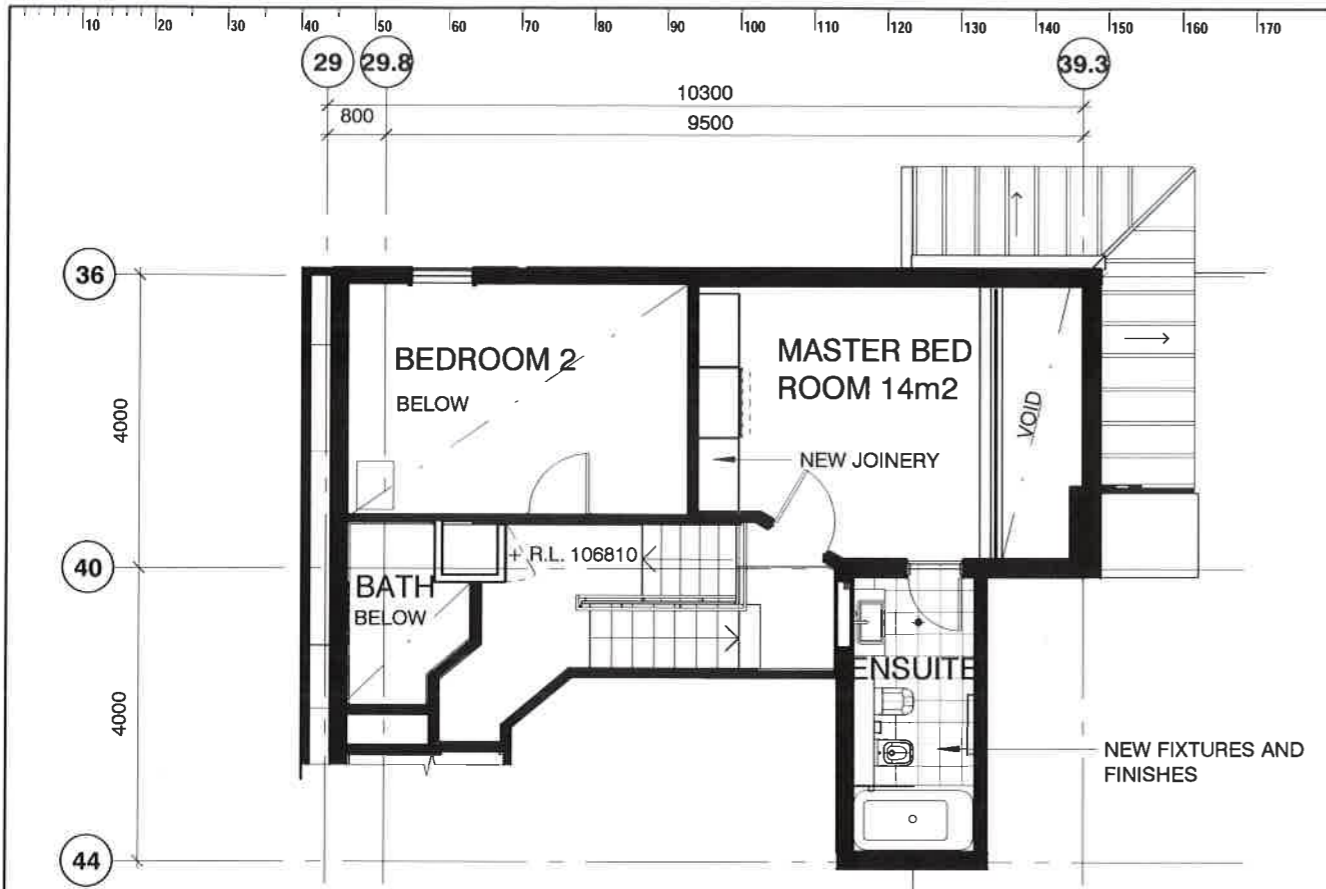

3 EXISTING UPPER LEVEL - DA
DA-2 1:100

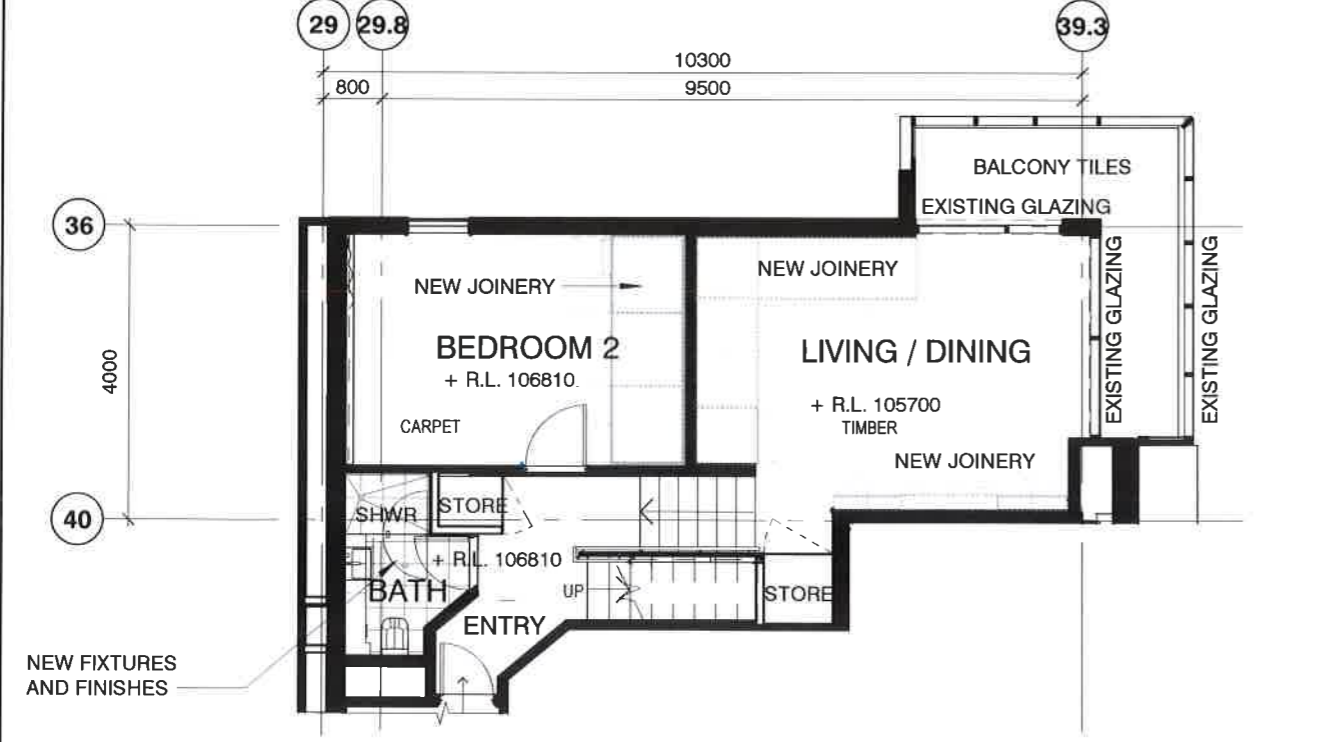

4 EXISTING LOWER LEVEL
DA-2 1:100

ISSUE	DATE	SUBJECT	AUTHORISED	PROJECT MANAGER
C	21/10/2016	DA ISSUE	TT	
E	31/10/2016	DA ISSUE	TT	

SERVICES	STRUCTURE & CIVIL

This drawing should be read in conjunction with all relevant contracts, specifications and drawings. Dimensions are in millimetres. Levels are metres. Do not scale off drawings. Use figured dimensions only. Check dimensions on Site. Report discrepancies immediately.

PLACE SCALE BARS HERE

PROJECT
PVH - ALPINE APARTMENT
PERISHER VILLAGE

CLIENT
PRIVATE
AUTHORISED FOR ISSUE
DIRECTOR DATE


ARCHITECT
DJRD
64 Rose Street Chippendale, NSW 2008
T +612 9319 2925 F +612 9588 1116
Nominated Architect Daniel Beechler ARBNSW 6192
reception@djrd.com.au
www.djrd.com.au
ABN 49 942 921 969

PRINT DATE: 1-Oct-16 10:28:49 AM


DRAWN	SCALE AT A3	ISSUE DATE
Author	1:100	31/10/2016

DESCRIPTION
EXISTING & PROPOSED FLOOR PLANS

PROJECT No	DRAWING No	REVISION
16402	DA-1	E

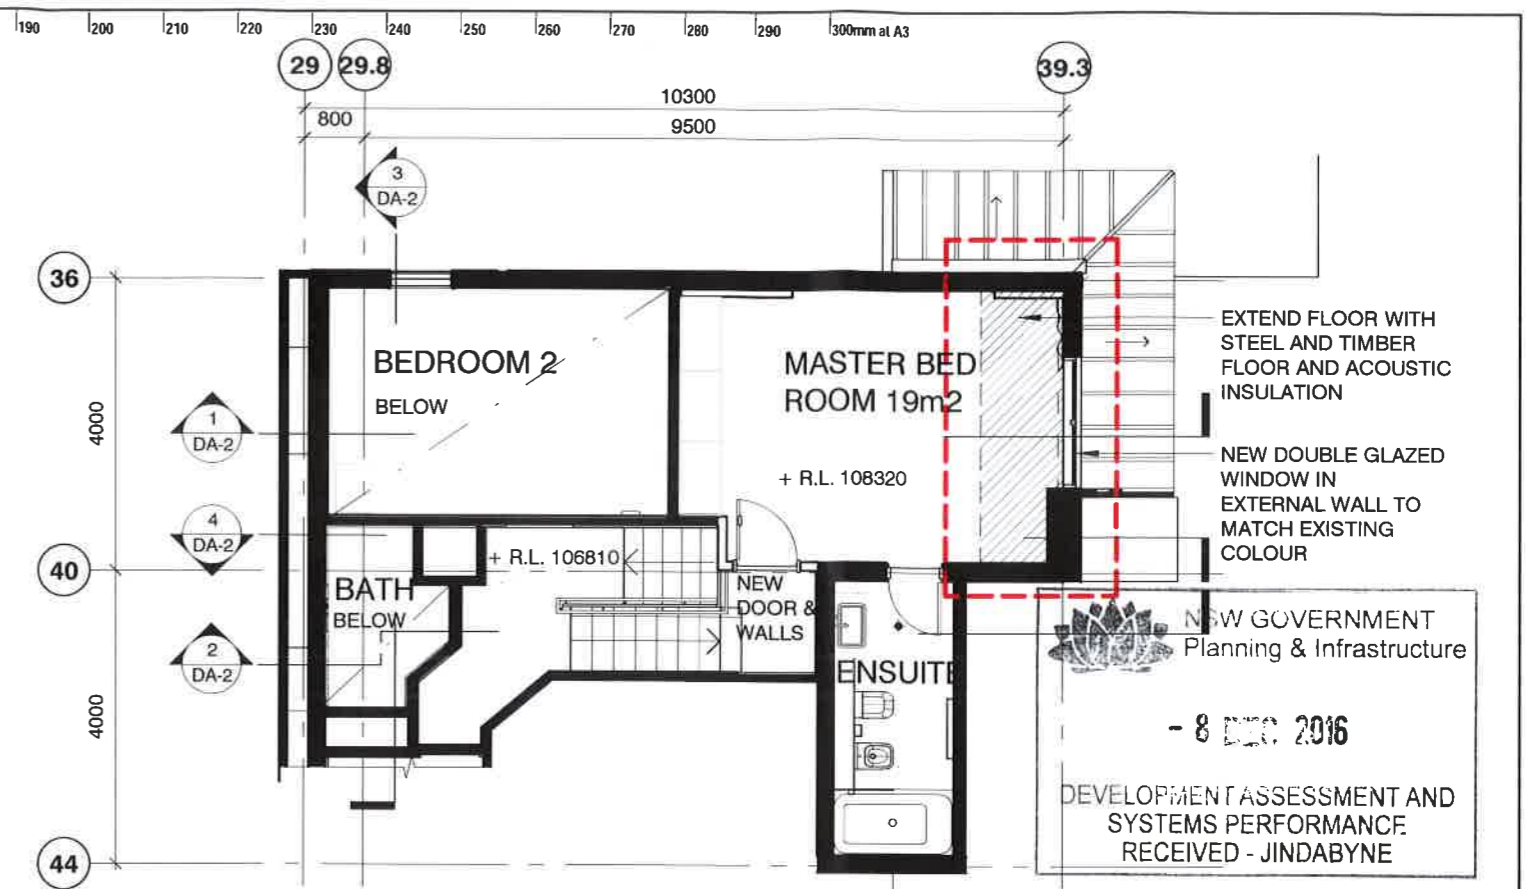


1 PROPOSED UPPER LEVEL - DA
DA-2 1:100


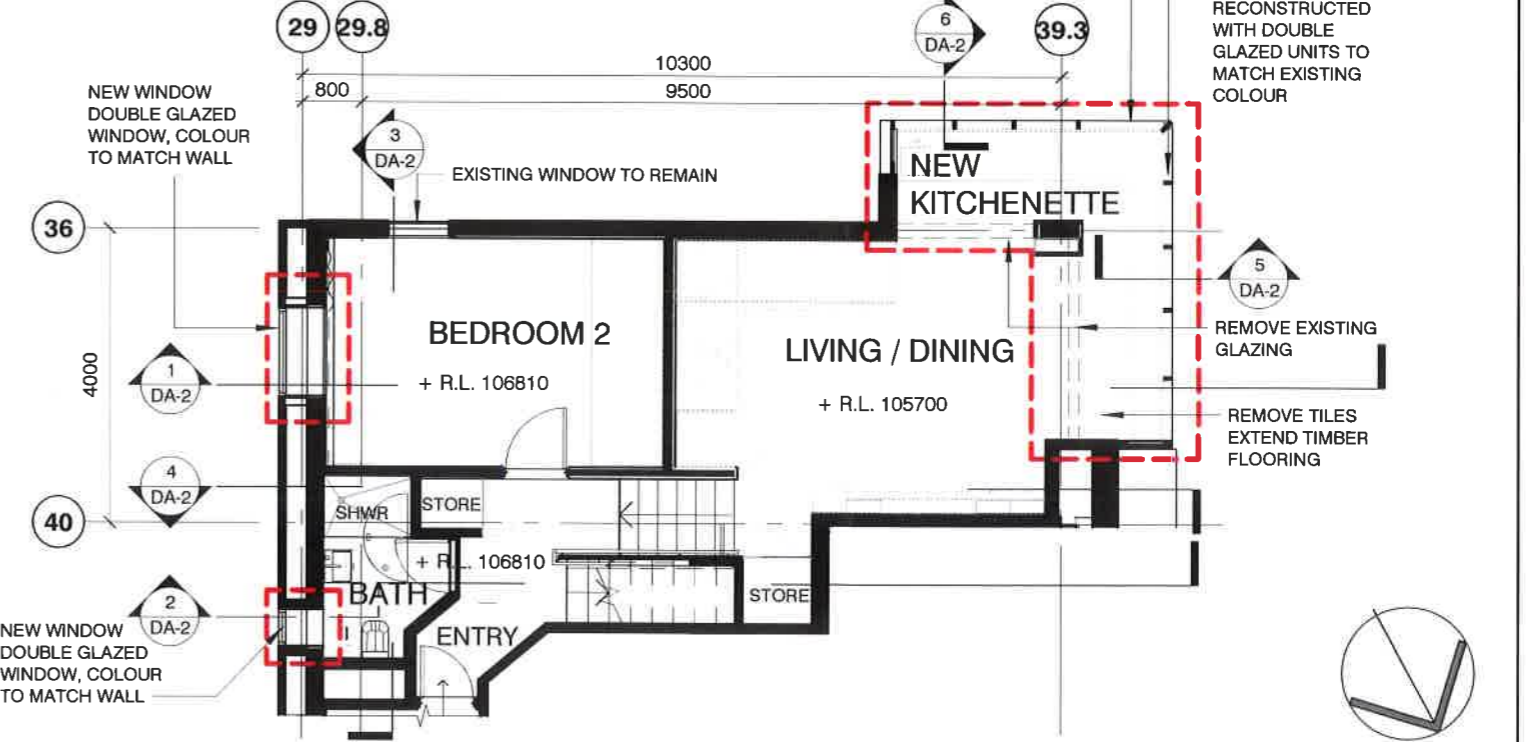


2 PROPOSED LOWER LEVEL - DA
DA-2 1:100

NEW GOVERNMENT
Planning & Infrastructure
- 8 DEC 2016
DEVELOPMENT ASSESSMENT AND
SYSTEMS PERFORMANCE
RECEIVED - JINDABYNE

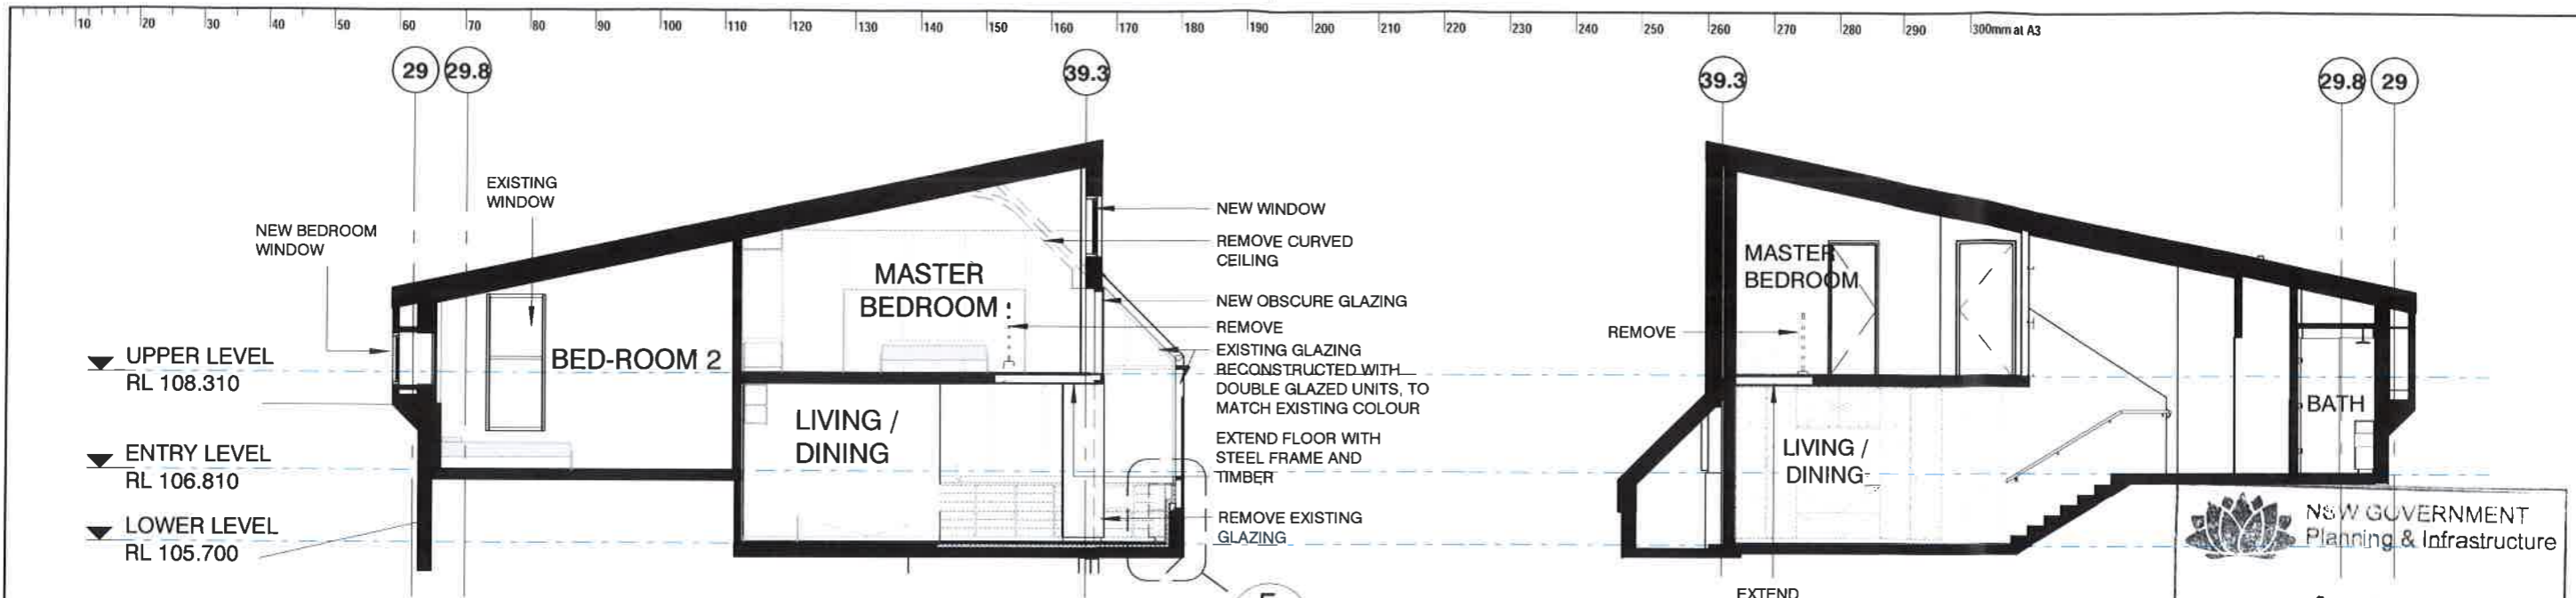

N.S.W. GOVERNMENT
 Planning & Infrastructure
 - 8 DEC 2016
 DEVELOPMENT ASSESSMENT AND
 SYSTEMS PERFORMANCE
 RECEIVED - JINDABYNE

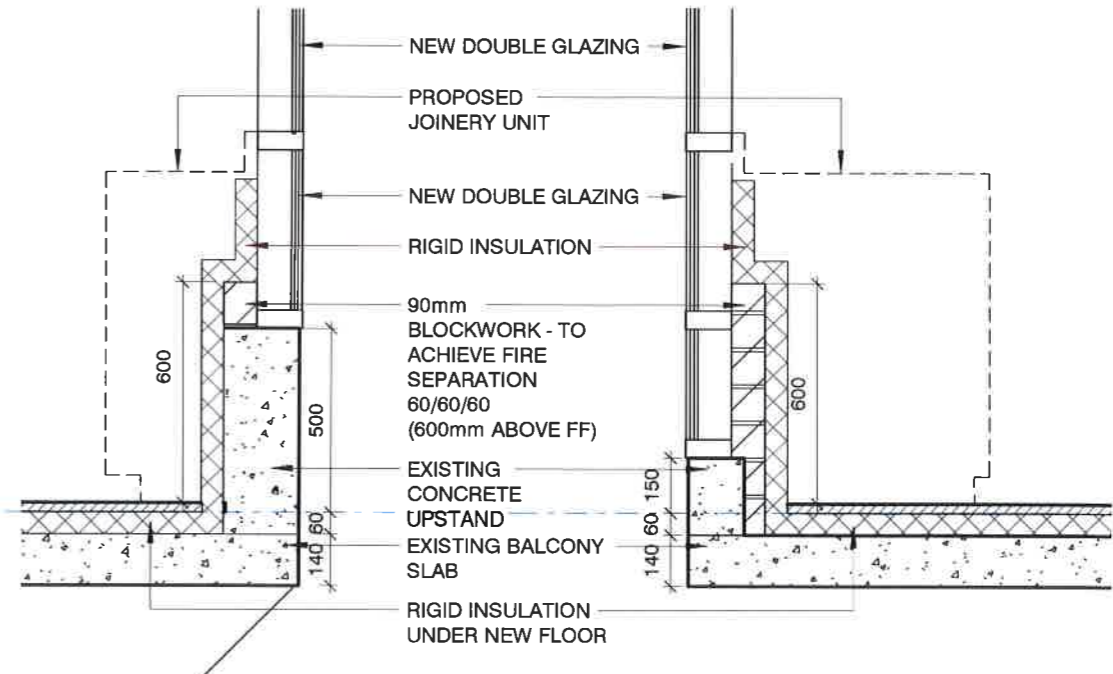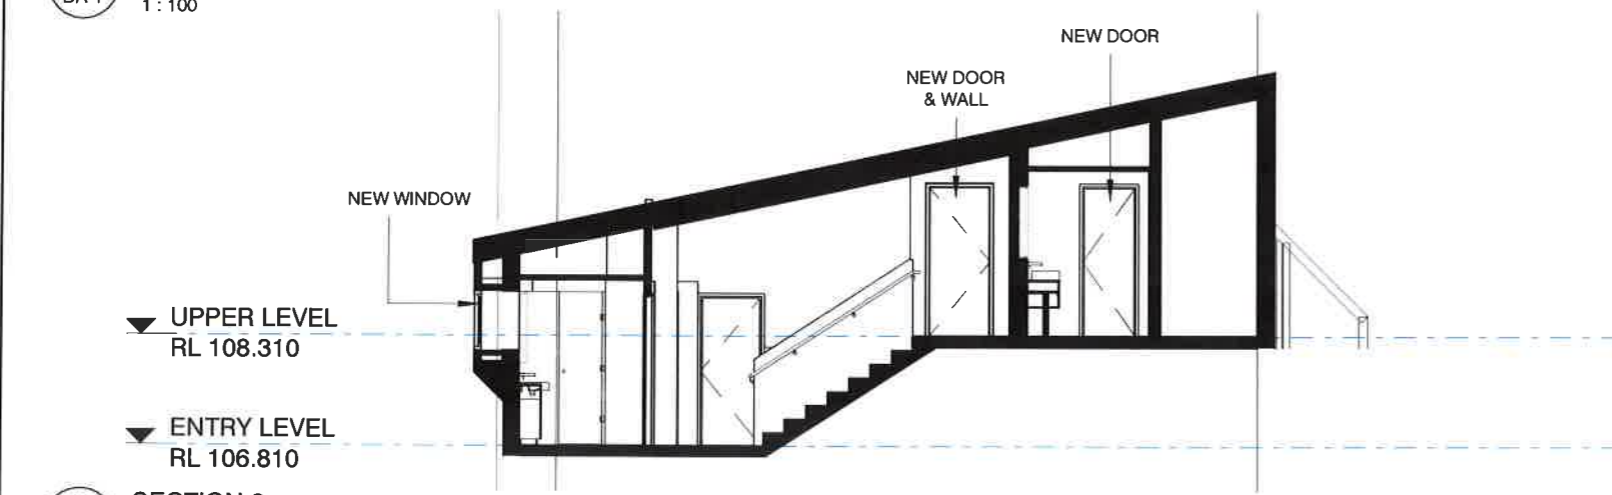


ISSUE	DATE	SUBJECT	AUTHORISED	PROJECT MANAGER	PROJECT	CLIENT	ARCHITECT	DRAWN	SCALE AT A3	ISSUE DATE
C	21/10/2016	DA ISSUE	TT		PVH - ALPINE APARTMENT	PRIVATE			As indicated	31/10/2016
E	31/10/2016	DA ISSUE	TT		PERISHER VILLAGE					
				SERVICES	STRUCTURE & CIVIL					
					PLACE SCALE BARS HERE					
								DJRD <small>64 Rose Street Chippendale NSW 2008 T + 612 9319 2955 F + 612 9558 1116 Nominated Architect Darwin Design & Architecture www.djrd.com.au ADN 48 942 921 969</small>		
								PROJECT No	DRAWING No	REVISION
								16402	DA-2	E


PRINT DATE: 1-Oct-16 10:28:50 AM

- 8 DEC 2016


DEVELOPMENT ASSESSMENT AND
SYSTEMS PERFORMANCE
RECEIVED - JINDABYNE

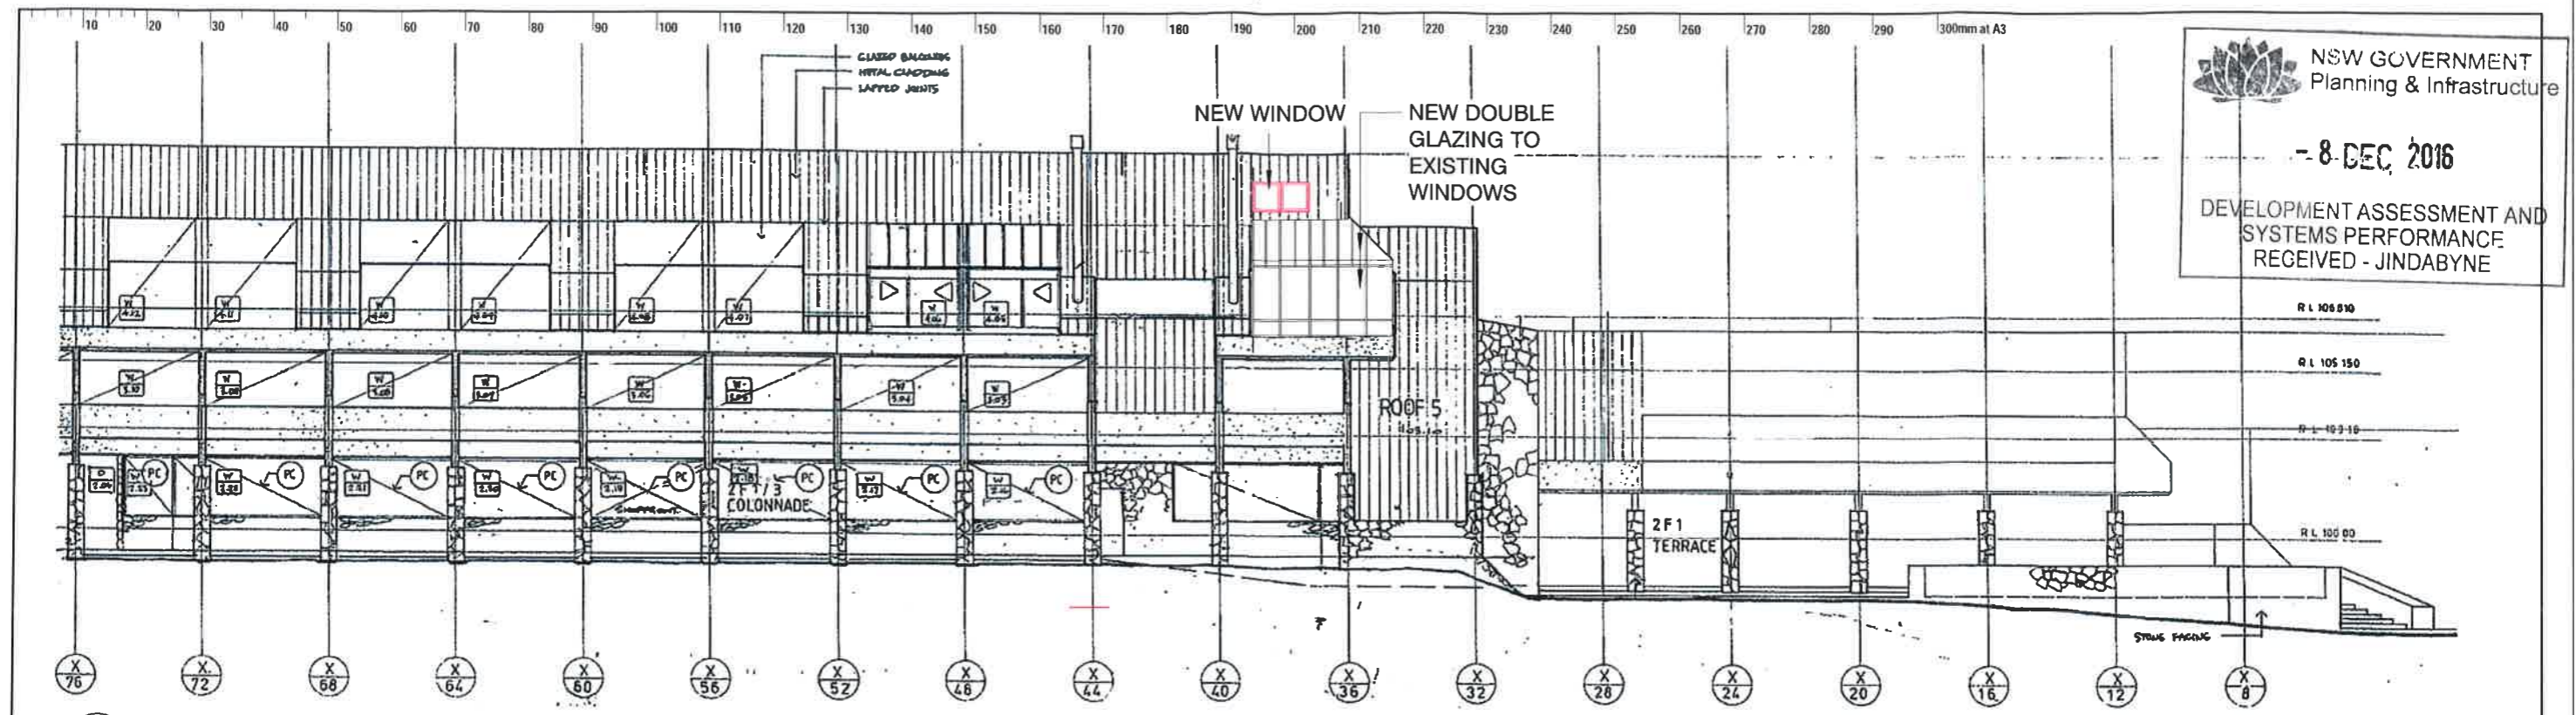


1 WEST ELEVATION
1 : 200

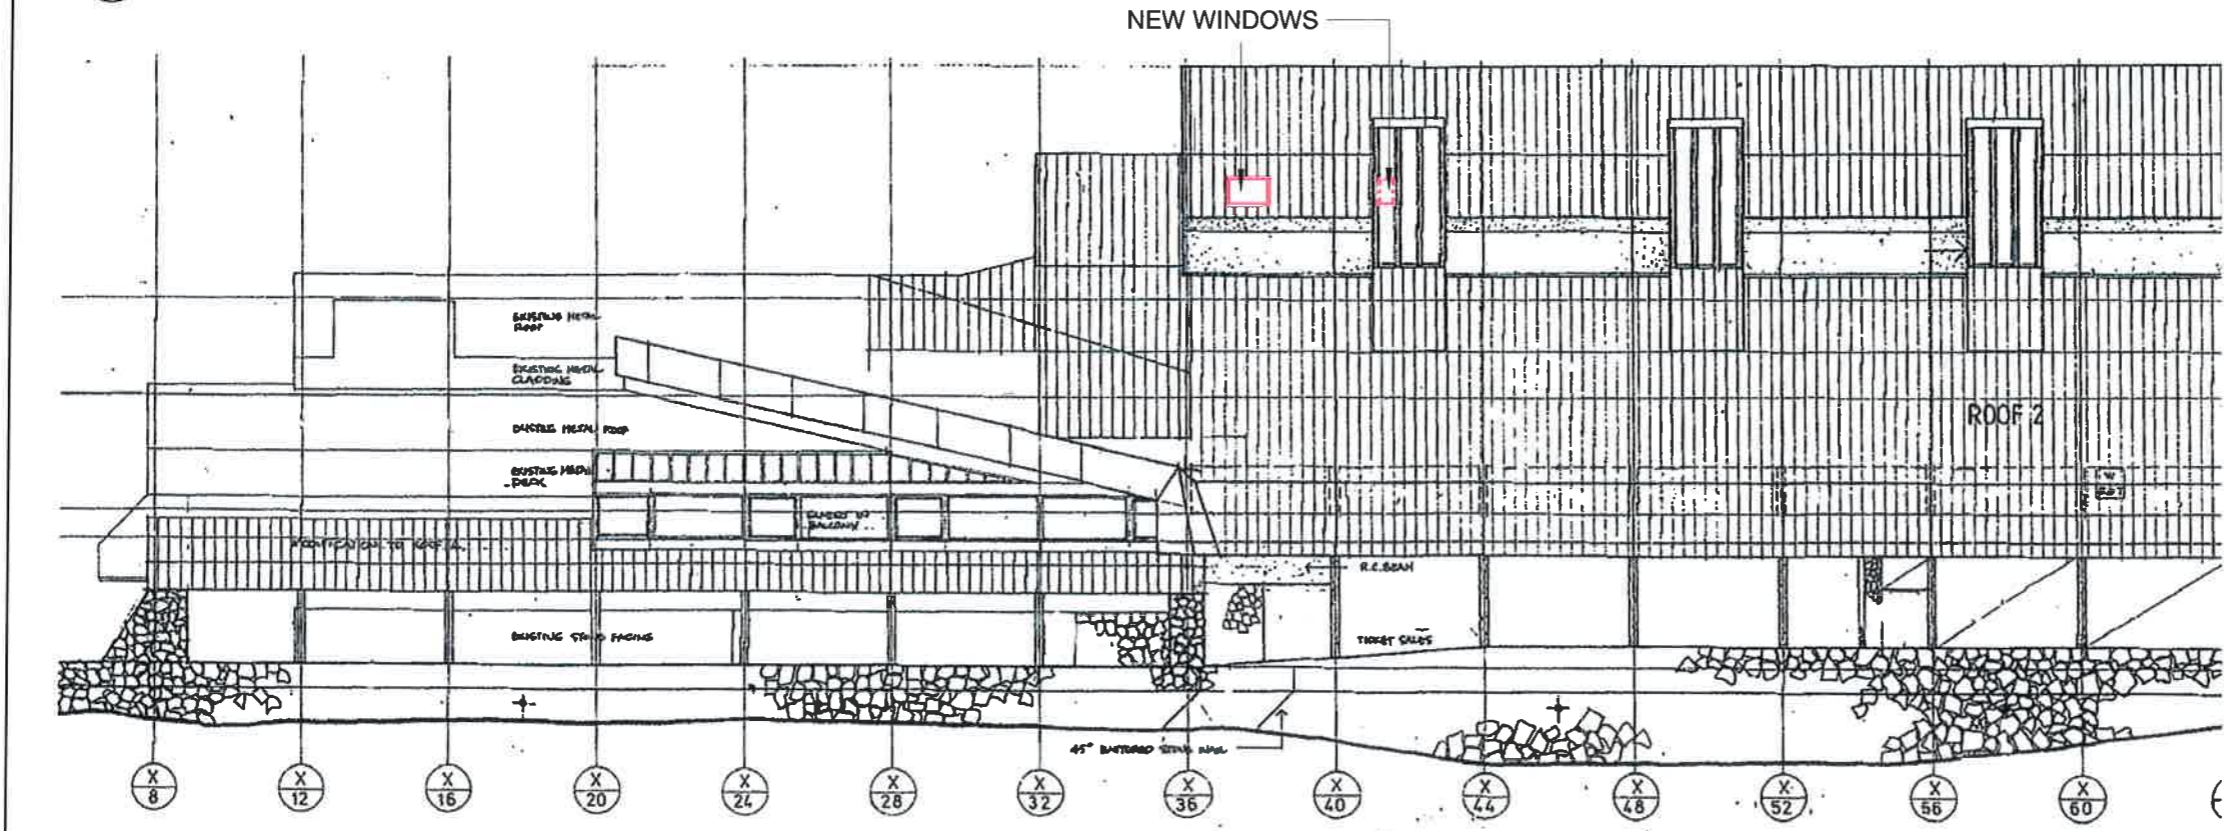

2 EAST ELEVATION
1 : 200

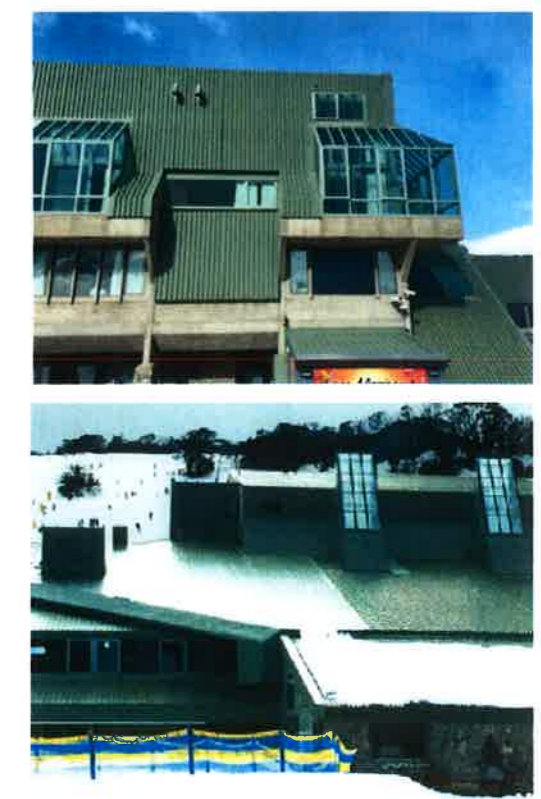

PHOTOMONTAGES WITH NEW WINDOWS

ISSUE		DATE	SUBJECT	AUTHORISED	PROJECT MANAGER	This drawing should be read in conjunction with all relevant contracts, specifications and drawings. Dimensions are in millimetres. Levels are metres. Do not scale off drawings. Use figured dimensions only. Check dimensions on Site. Report discrepancies immediately.	PROJECT	CLIENT	ARCHITECT	PRINT DATE: 1-Oct-16 10:28:52 AM
C		21/10/2016	DA ISSUE	TT			PVH - ALPINE APARTMENT	PRIVATE		DRAWN: SM SCALE AT A3: 1:200 ISSUE DATE: 31/10/2016
E		31/10/2016	DA ISSUE	TT			PERISHER VILLAGE	AUTHORISED FOR ISSUE	 64 Rose Street Chippendale NSW 2008 T + 612 9319 2955 F + 612 9688 1116 Nominated Architect Daniel Beckwith ARBNSW 6192 reception@djrd.com.au www.djrd.com.au ABN 48 942 921 969	DESCRIPTION: ELEVATIONS
					SERVICES	STRUCTURE & CIVIL		DIRECTOR		DATE

PLACE SCALE BARS HERE