
 NEW SOUTH WALES GOVERNMENT
 Planning & Infrastructure

 - 9 DEC 2016
 DEVELOPMENT ASSESSMENT AND
 SYSTEMS PERFORMANCE
 RECEIVED - JINDABYNE

PROPOSED ALTERATIONS + ADDITIONS


"GRANITE PEAKS"

UNIT 05 - 7 SUMMIT WAY, THREDBO VILLAGE

LOT 588 DP 1118588

DRAWING REGISTER

- DA - 00 DRAWING REGISTER
- DA - 01 SITE PLAN
- DA - 02 EXISTING FLOOR PLANS
- DA - 03 EXISTING FLOOR PLANS
- DA - 04 EXISTING ELEVATIONS
- DA - 05 PROPOSED FLOOR PLANS
- DA - 06 PROPOSED ELEVATIONS

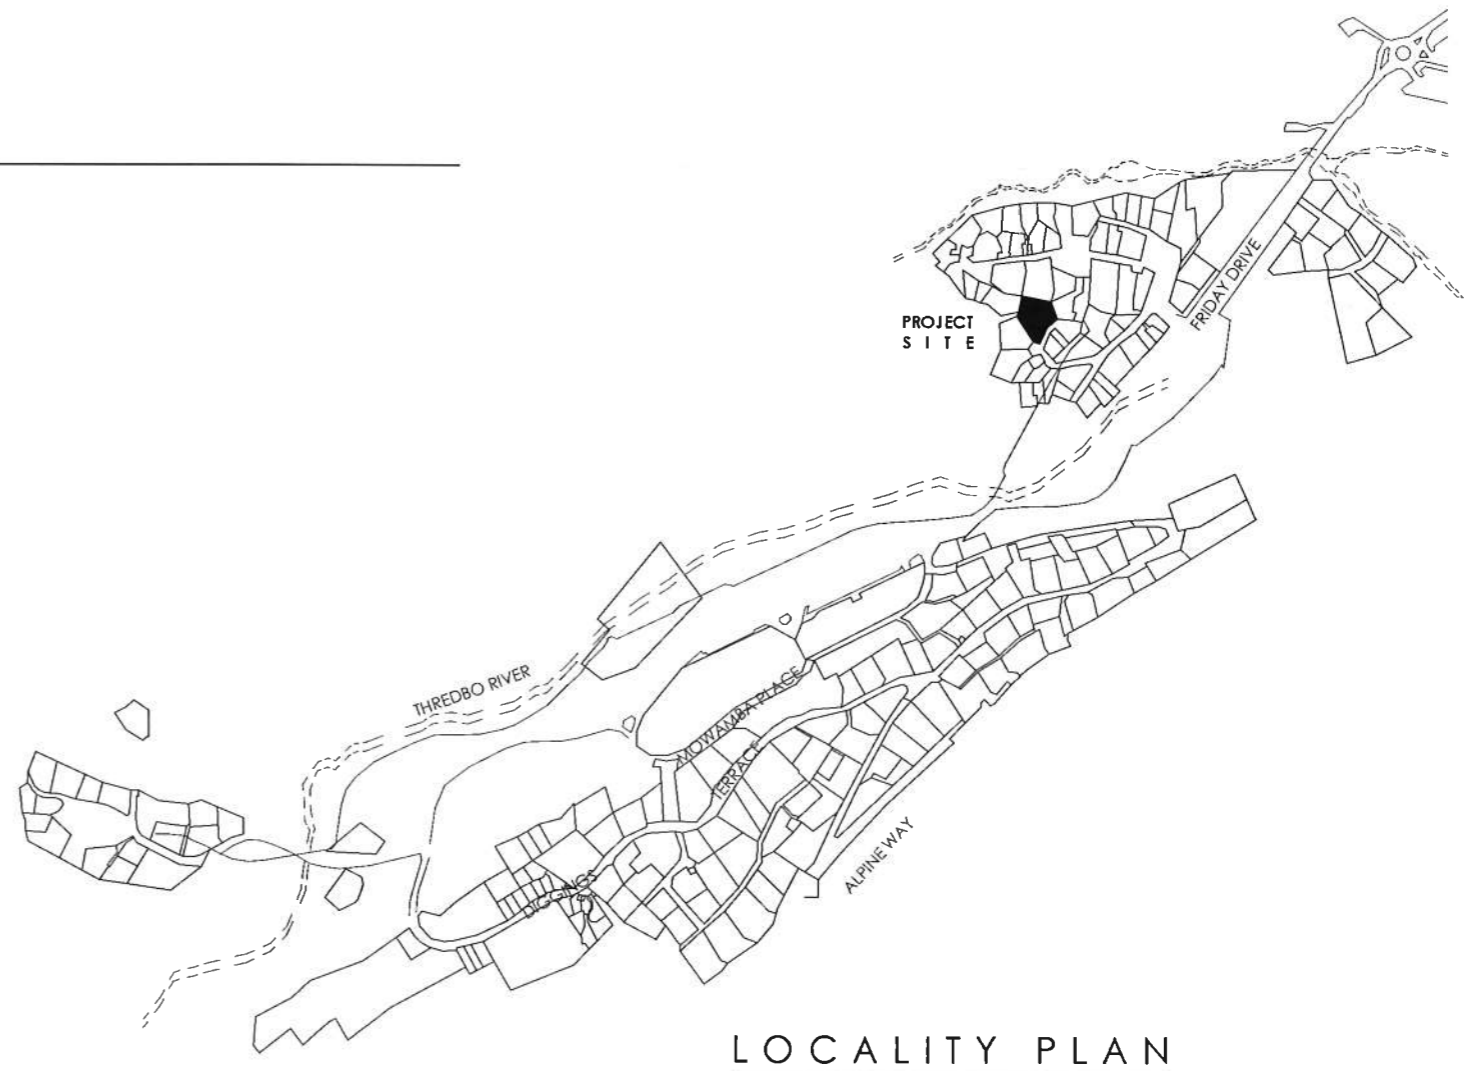

Elizabeth Pugh
 BUILDING DESIGN

DRAWN
 LP

 APPROVED
 JL

 CHECKED
 RM

PROJECT
 ALTERATIONS + ADDITIONS

 ADDRESS
 "GRANITE PEAKS"
 UNIT 05 - 7 SUMMIT WAY
 THREDBO VILLAGE
 NSW

 LOT 588 DP 1118588

 CLIENT
 JULY LEFFRE



SCALE
 N.T.S.

 DATE
 DEC 2016

PROJECT NUMBER
 027.16 JUD


 DRAWING NUMBER
A100
 ISSUE
 SCHEME 001

 AMENDMENT
 03

DRAWINGS
DRAWING REGISTER

 STATUS
 TOWN PLANNING

New South Wales
 Planning & Infrastructure
 - 9 DEC 2016
 DEVELOPMENT ASSESSMENT AND
 SYSTEMS PERFORMANCE
 RECEIVED - JINDABYNE

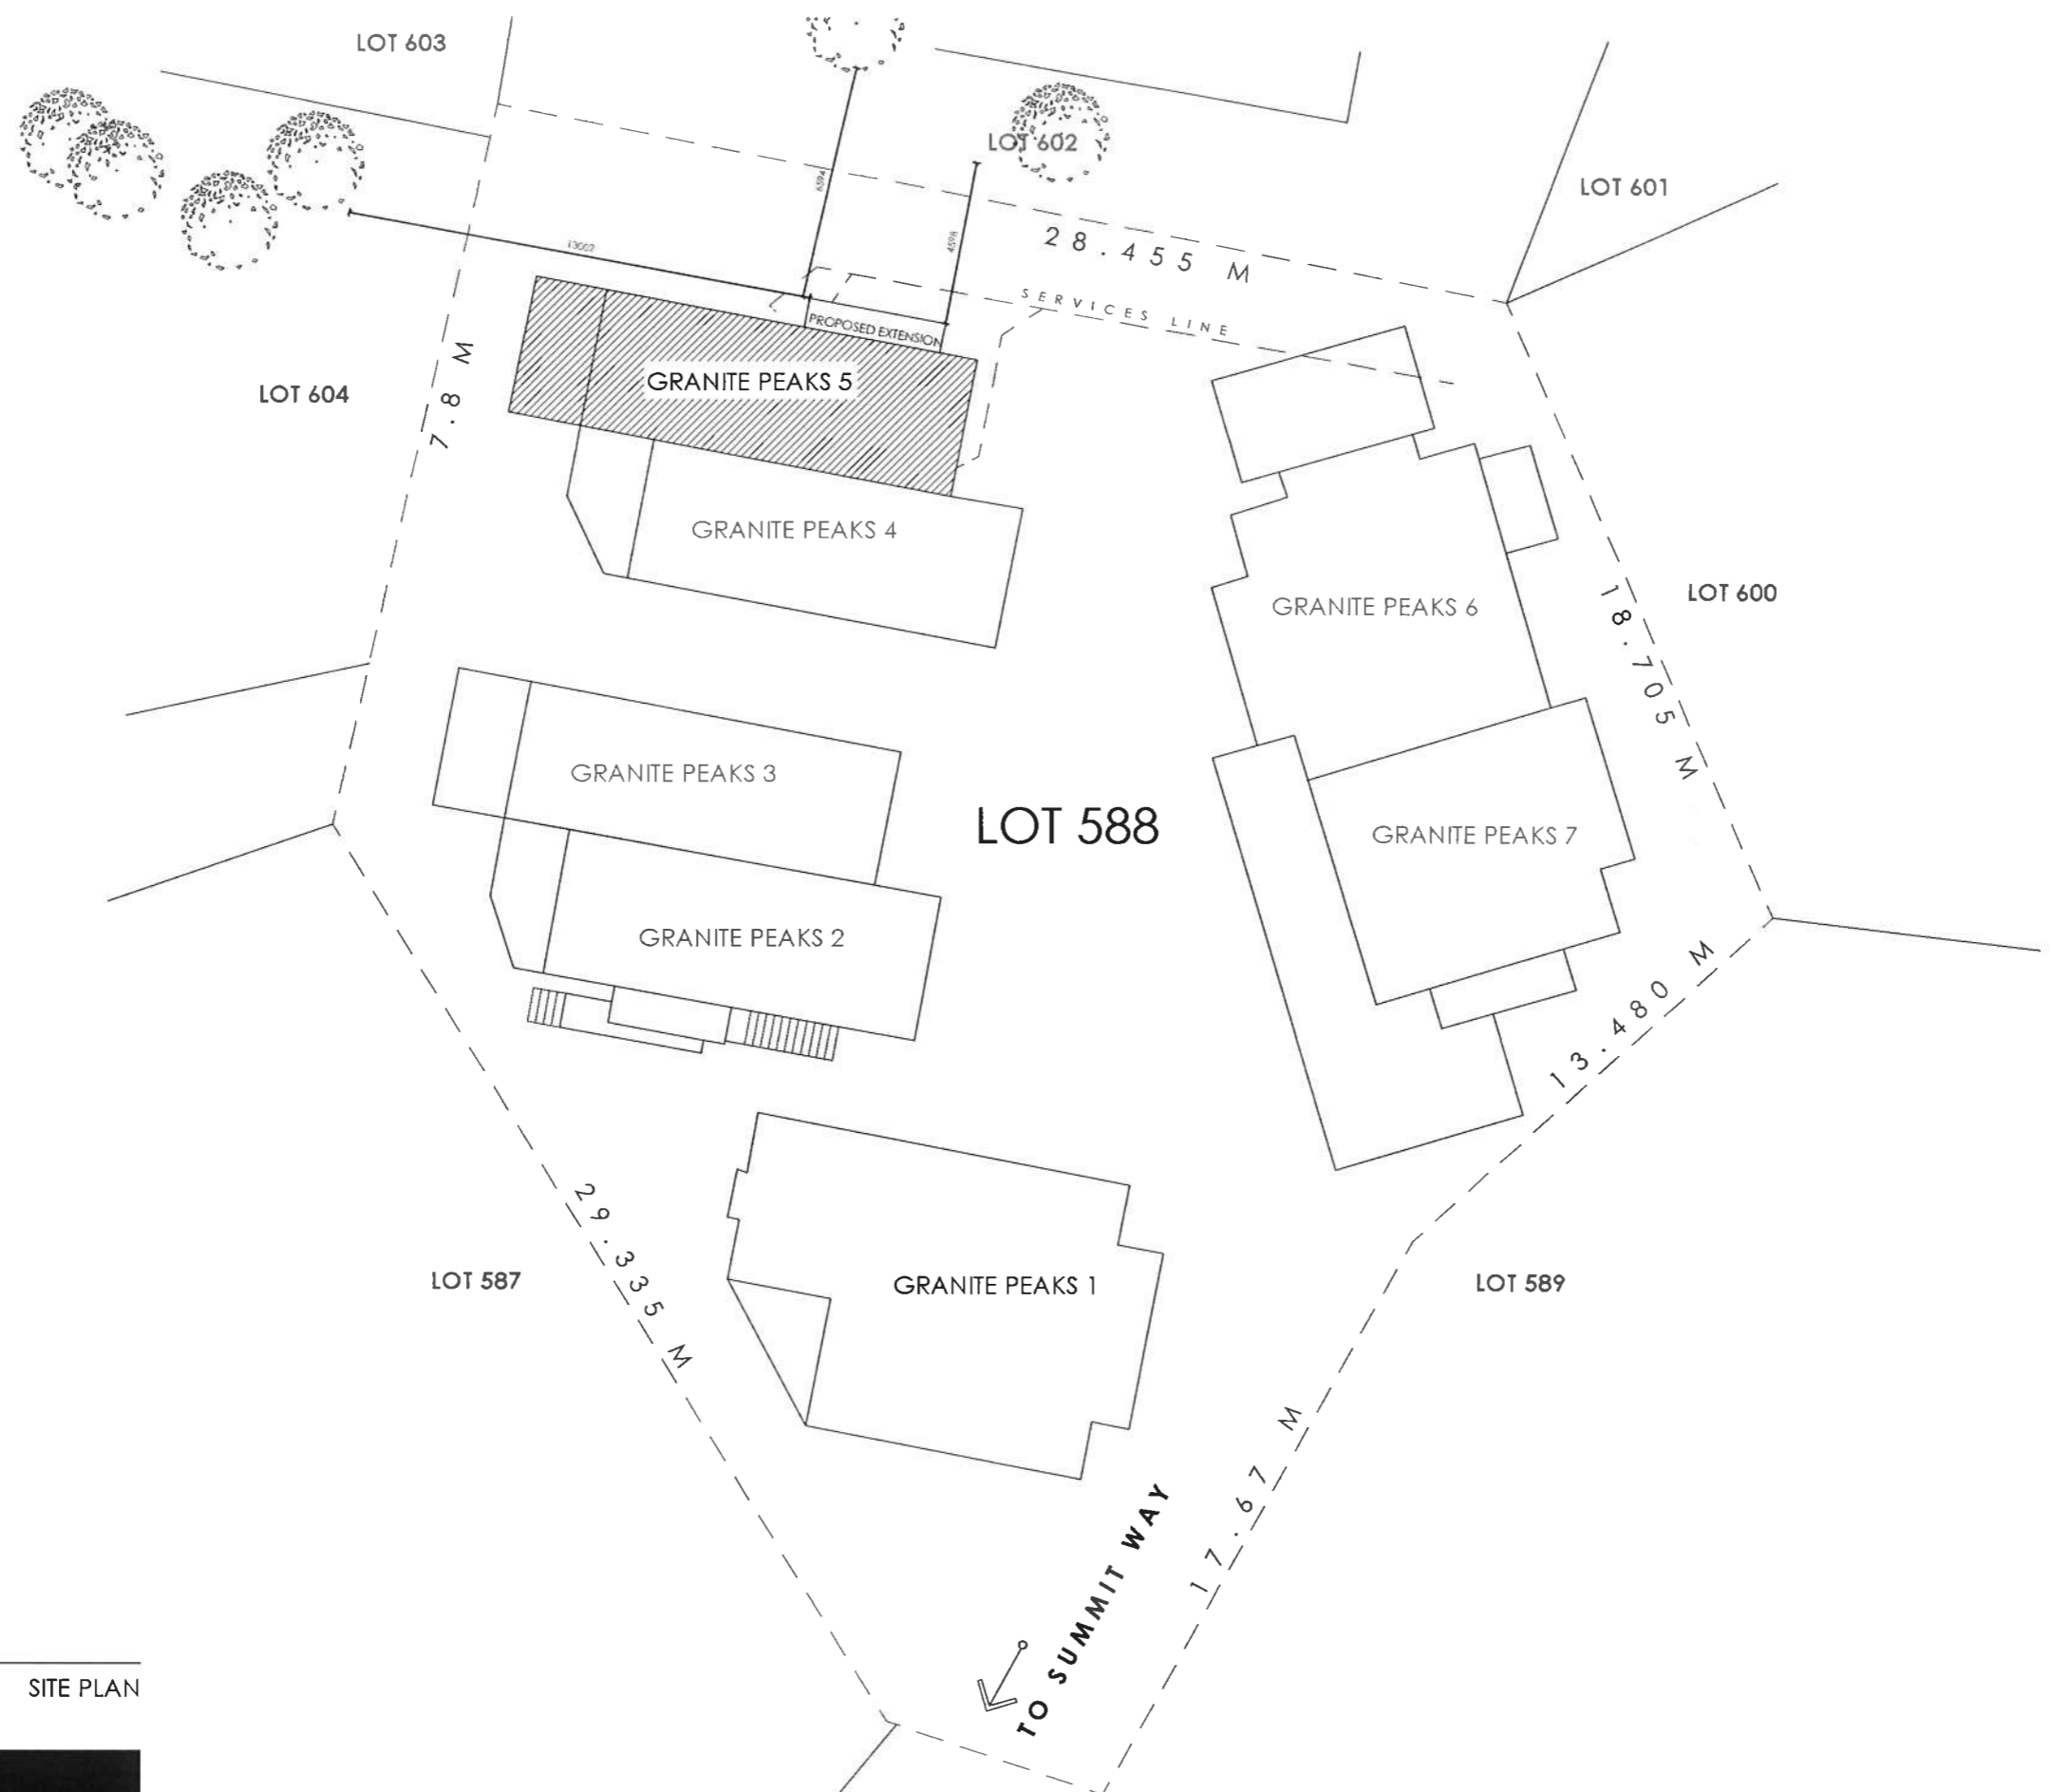


SITE PLAN



DRAWN
 LP
 APPROVED
 JL
 CHECKED
 RM

PROJECT
 ALTERATIONS + ADDITIONS
 ADDRESS
 GRANITE PEAKS
 UNIT 05 - 7 SUMMIT WAY
 THREDBO VILLAGE
 NSW
 LOT 588 DP 1118598
 CLIENT
 JUDY LENNIE

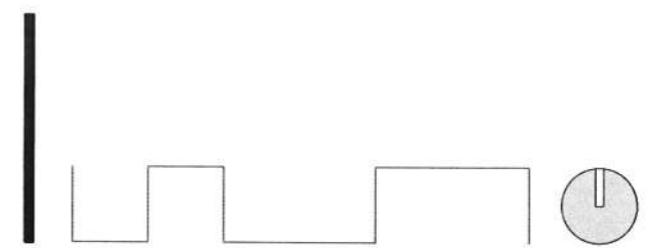

SCALE
 1:200 @ A3
 DATE
 DEC 2016
 PROJECT NUMBER
 027.16 JUD
 DRAWING NUMBER
A101
 ISSUE
 SCHEME 001
 AMENDMENT
 03

DRAWING
SITE PLAN
 STATUS
 TOWN PLANNING

Planning & Infrastructure
 - 9 DEC 2016
 DEVELOPMENT ASSESSMENT AND
 SYSTEMS PERFORMANCE
 RECEIVED - JINDABYNE

GRANITE PEAK 05


GRANITE PEAK 04






WEST ELEVATION



EAST ELEVATION

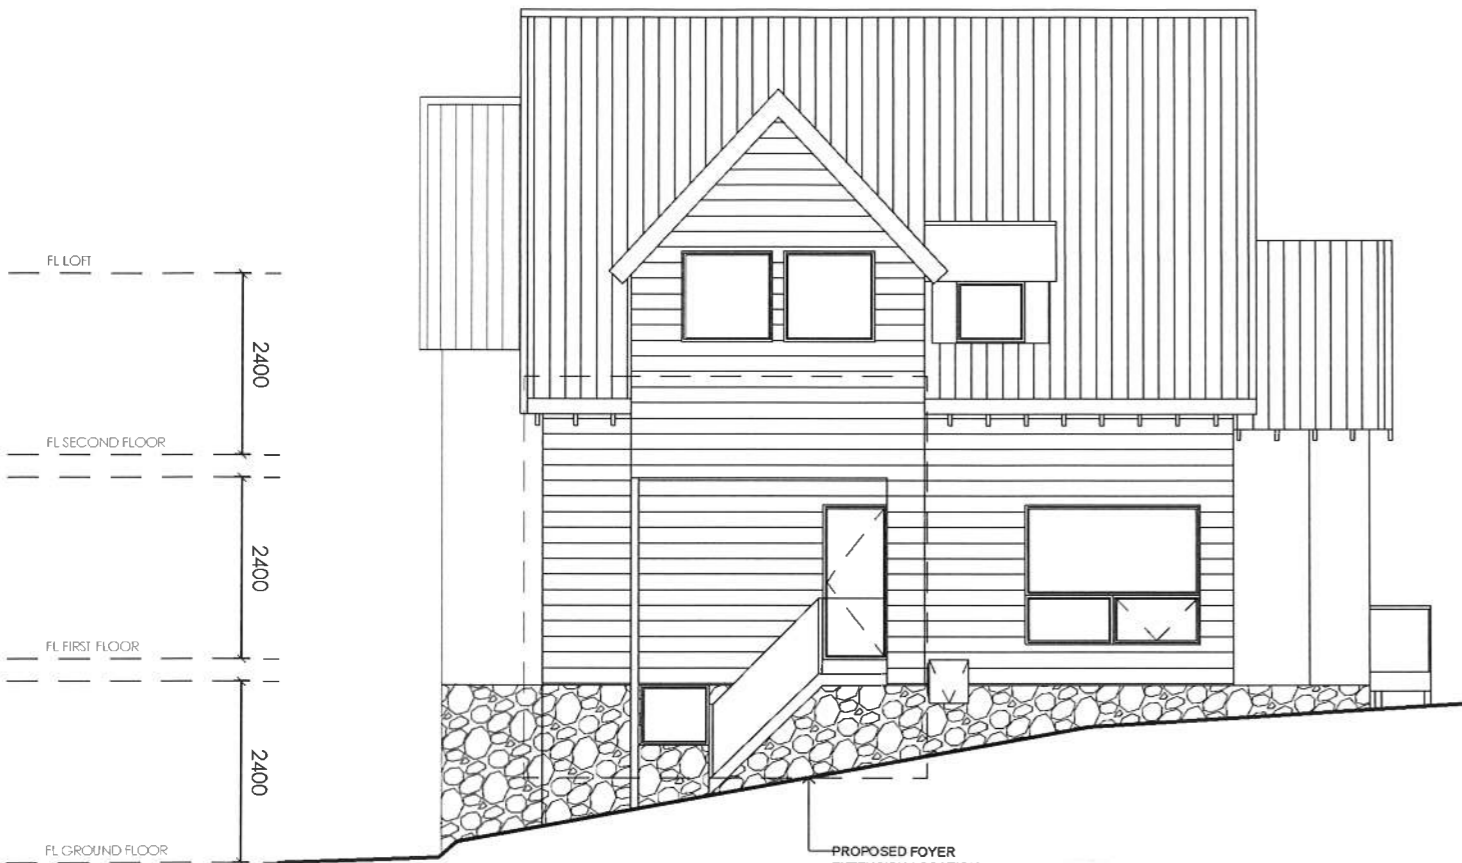

NORTH ELEVATION

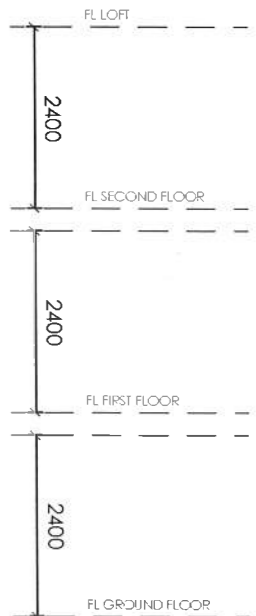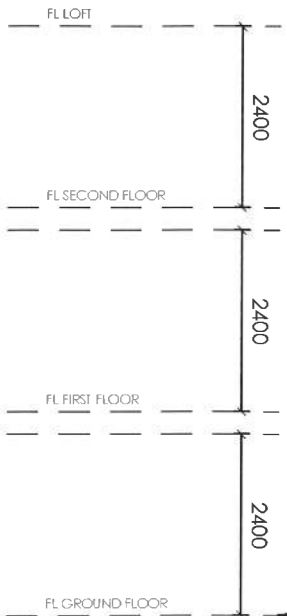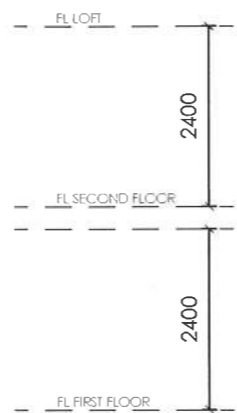

DRAWN
LP

 APPROVED
JL

 CHECKED
RM

PROJECT
ALTERATIONS + ADDITIONS

 ADDRESS
"GRANITE PEAKS"
UNIT 05 - 7 SUMMIT WAY
THREDBO VILLAGE
NSW

 LOT 598 DP 1118588

 CLIENT
JUDY LENNIE

SCALE
1:100 @ A3

 DATE
DEC 2016



PROJECT NUMBER
027J6 JUD

 DRAWING NUMBER
A104
ISSUE
SCHEME 001


 AMENDMENT
03

EXISTING
ELEVATIONS


 STATUS
TOWN PLANNING

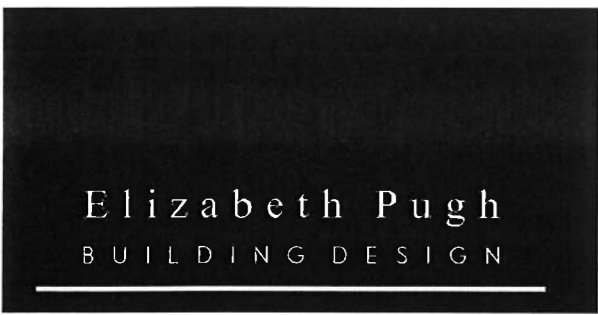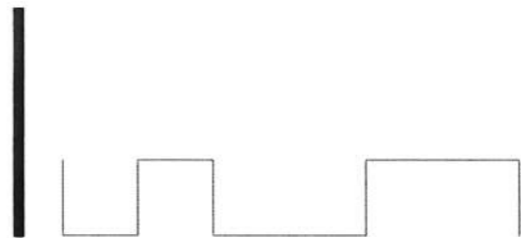


Planning & Infrastructure
 - 9 DEC 2016
 FLOOR
 DEVELOPMENT ASSESSMENT AND
 SYSTEMS PERFORMANCE
 RECEIVED - JINDABYNE

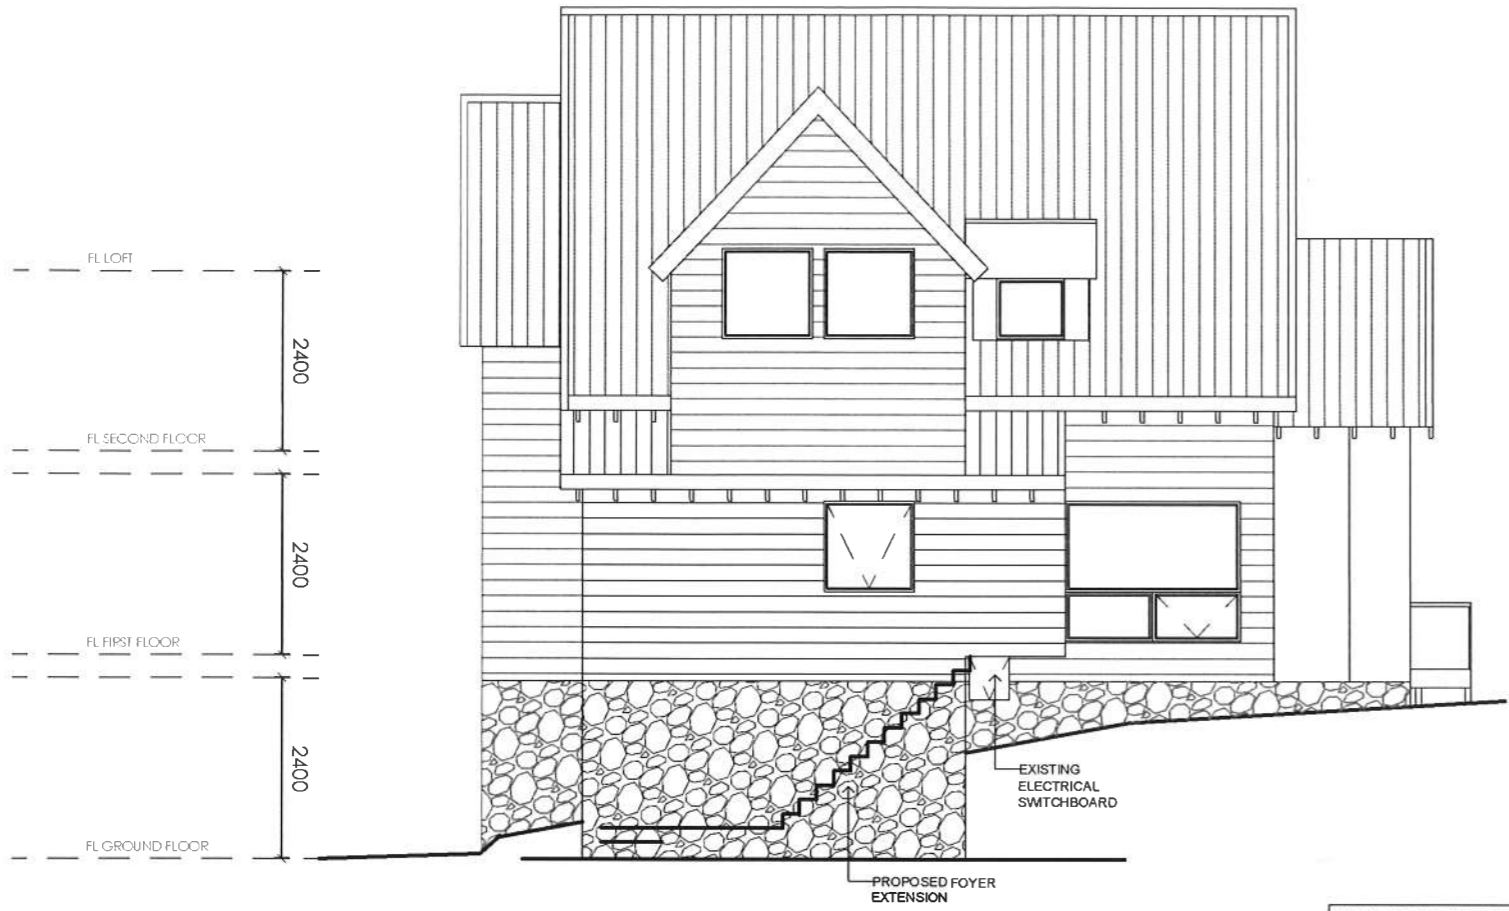


NORTH ELEVATION

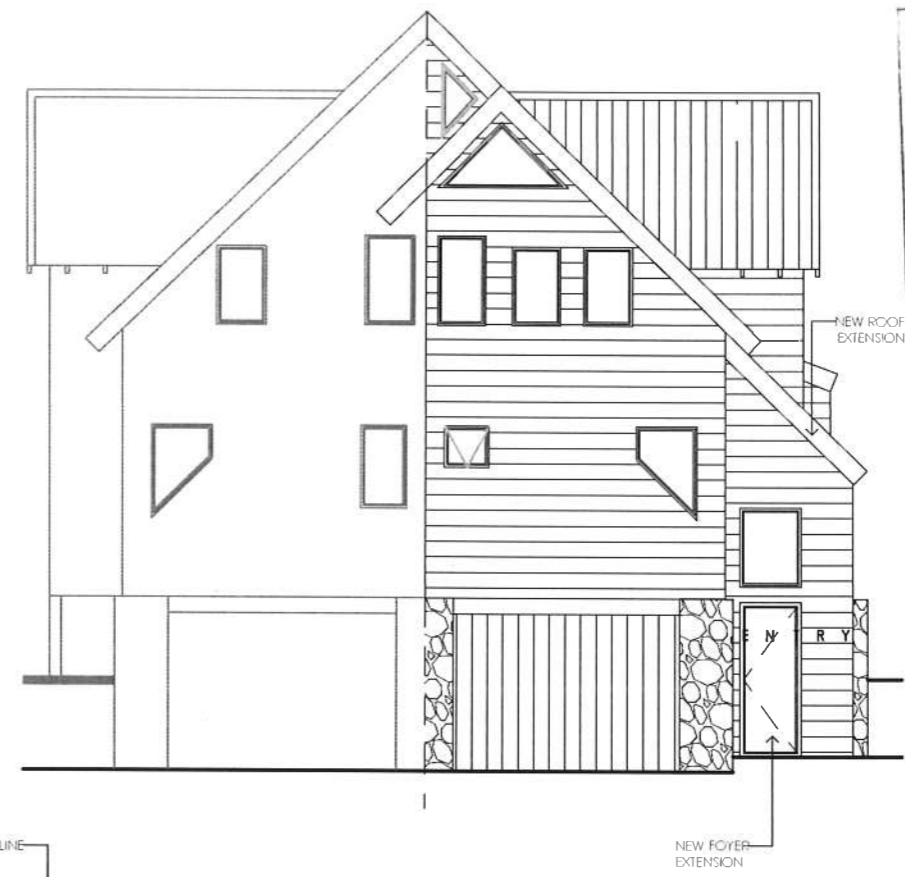


EAST ELEVATION

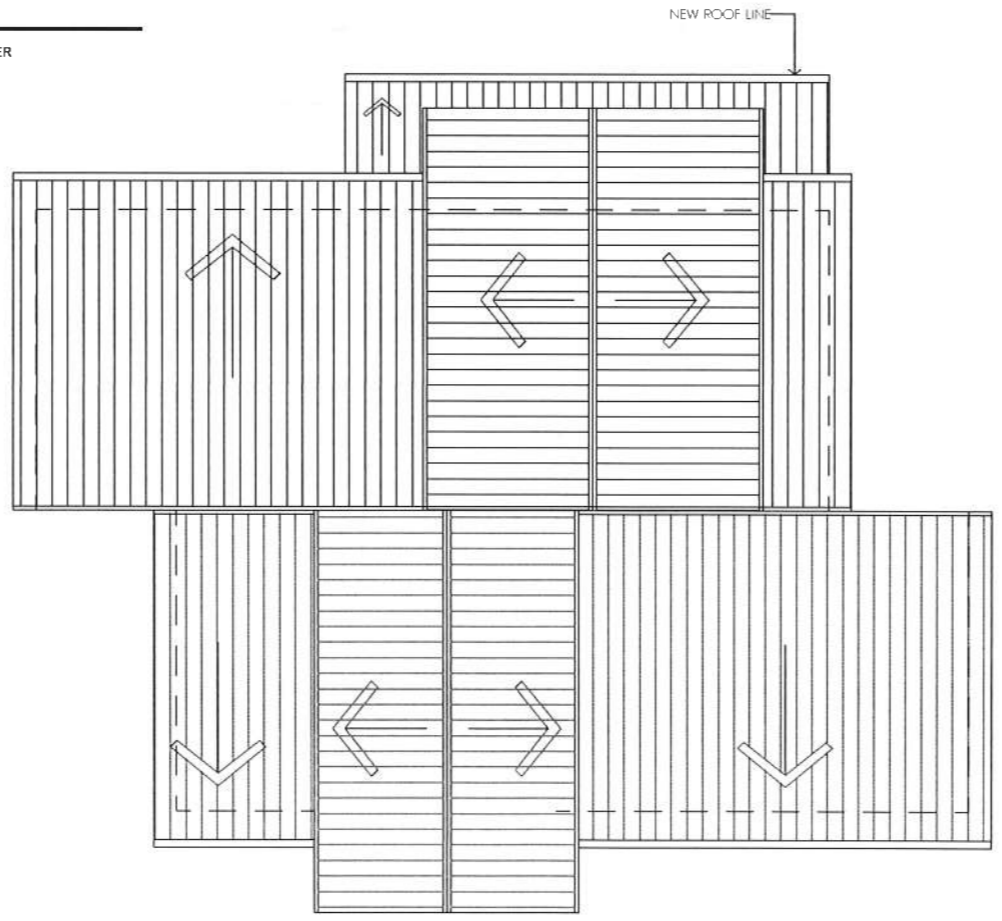

ROOF PLAN

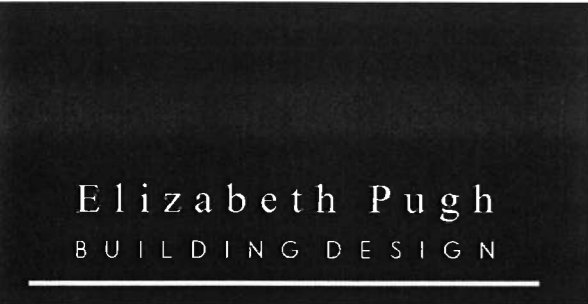

DRAWN LP APPROVED JL CHECKED RM	PROJECT ALTERATIONS + ADDITIONS ADDRESS "GRANITE PEAKS" UNIT 05 - 7 SUMMIT WAY THREDDO VILLAGE NSW LOT 588 DP 1118598 CLIENT JUDY LENNIE
--	---

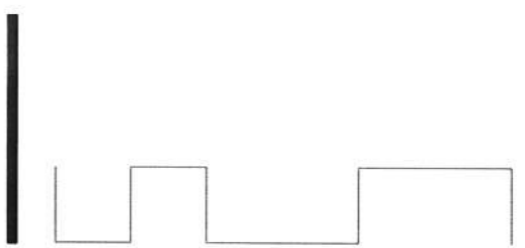

SCALE 1:100 @ A3 DATE DEC 2016	PROJECT NUMBER 02716 JUD DRAWING NUMBER A106 ISSUE SCHEME 001 AMENDMENT 03	DRAWING PROPOSED ELEVATIONS STATUS TOWN PLANNING
---	--	--