

PROPOSED ALTERATIONS + ADDITIONS

"GRANITE PEAKS"

UNIT 05 - 7 SUMMIT WAY, THREDBO VILLAGE

LOT 588 DP 1118588

DRAWING REGISTER

DA - 00 DRAWING REGISTER

DA - 01 SITE PLAN

DA - 02 EXISTING FLOOR PLANS

DA - 03 EXISTING FLOOR PLANS


DA - 04 EXISTING ELEVATIONS

DA - 05 PROPOSED FLOOR PLANS

DA - 06 PROPOSED ELEVATIONS



LOCALITY PLAN

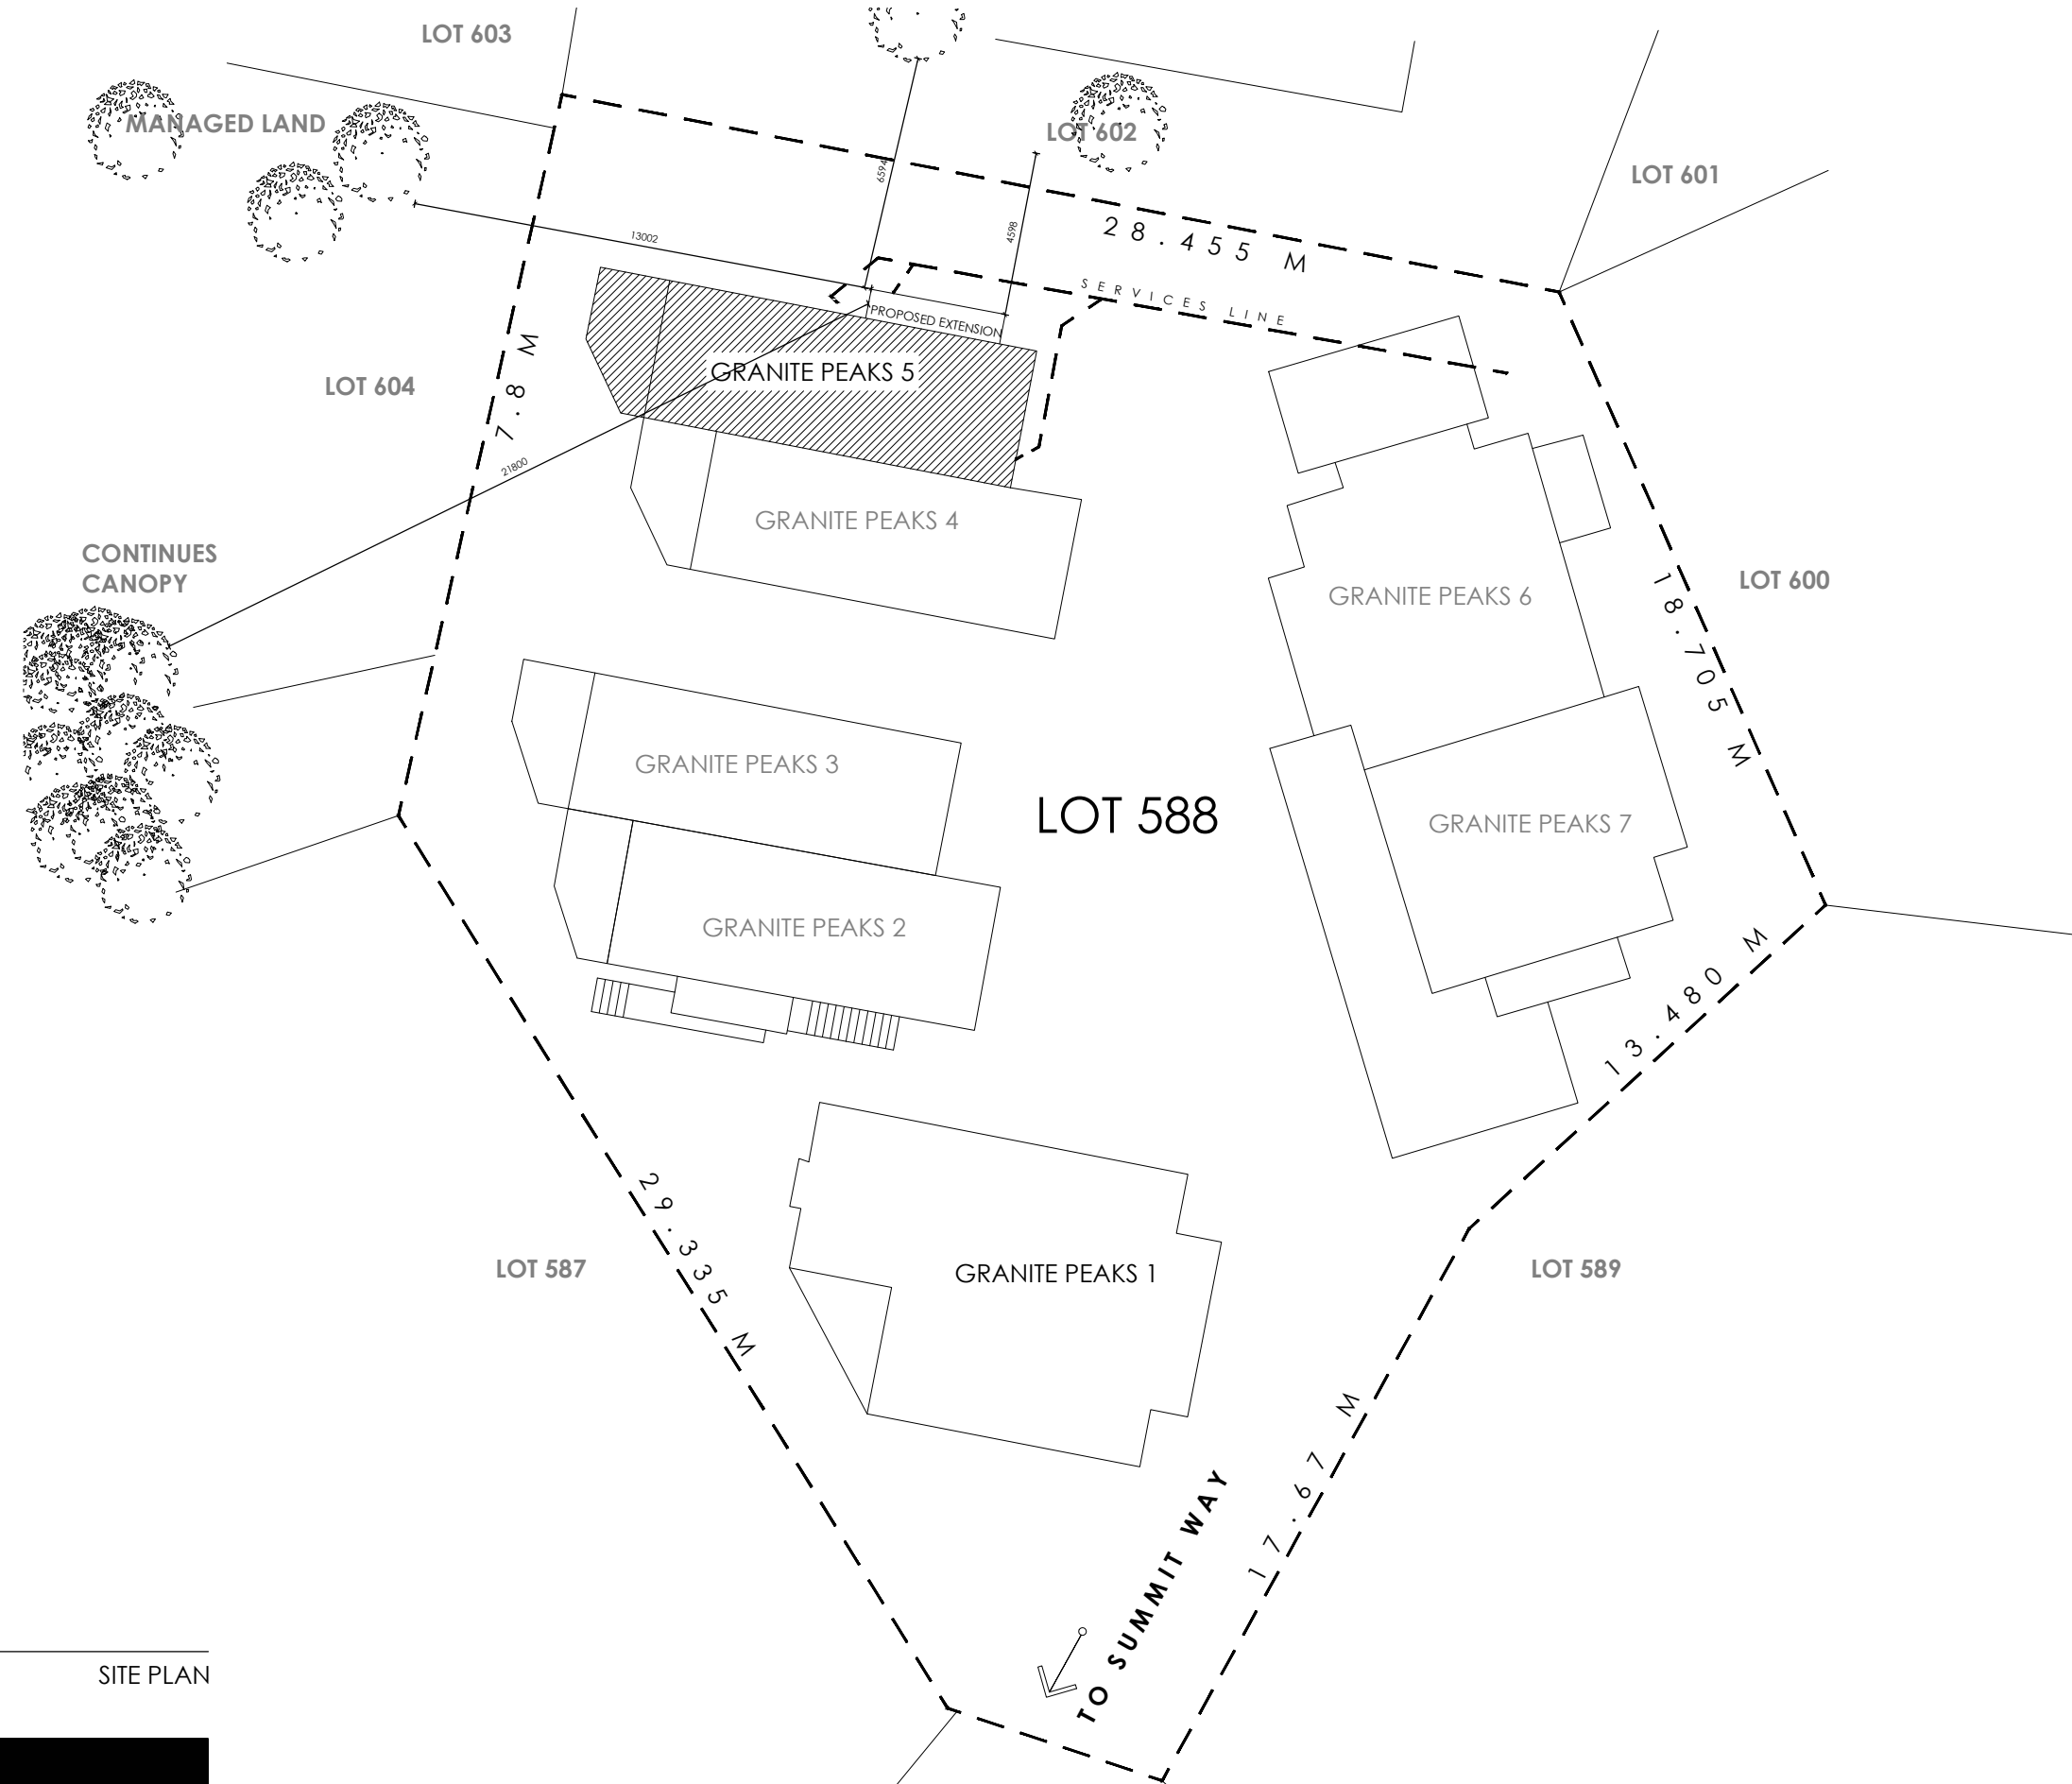

SITE PLAN

Elizabeth Pugh
BUILDING DESIGN

DRAWN
LP

APPROVED
JL


CHECKED
RM

PROJECT
ALTERATIONS + ADDITIONS

ADDRESS
"GRANITE PEAKS"
UNIT 05 - 7 SUMMIT WAY
THREDBO VILLAGE
NSW

LOT 588 DP 1118588

CLIENT
JUDY LENNE

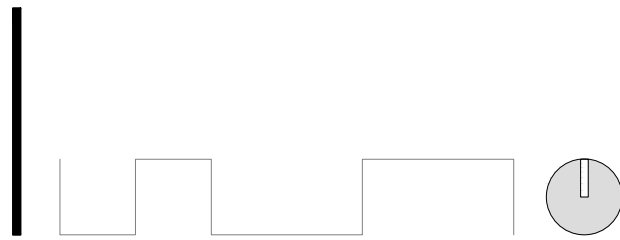

SCALE
1:200 @ A3

DATE
AUG 2017

PROJECT NUMBER
027.16 JUD


DRAWING NUMBER
A101

ISSUE
SCHEME 001


AMENDMENT
05

DRAWING
SITE PLAN


STATUS
TOWN PLANNING

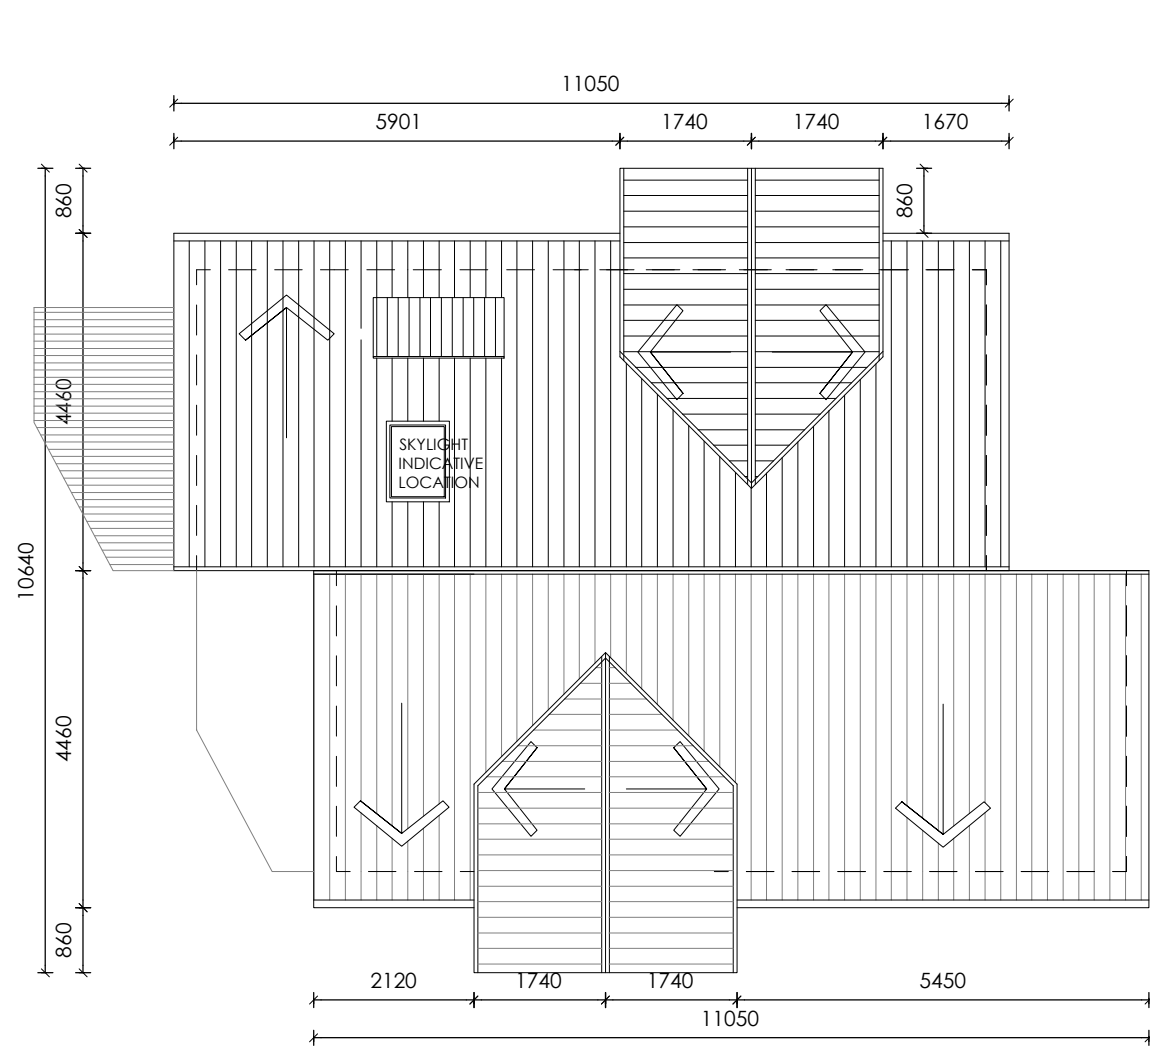


ROOF PLAN

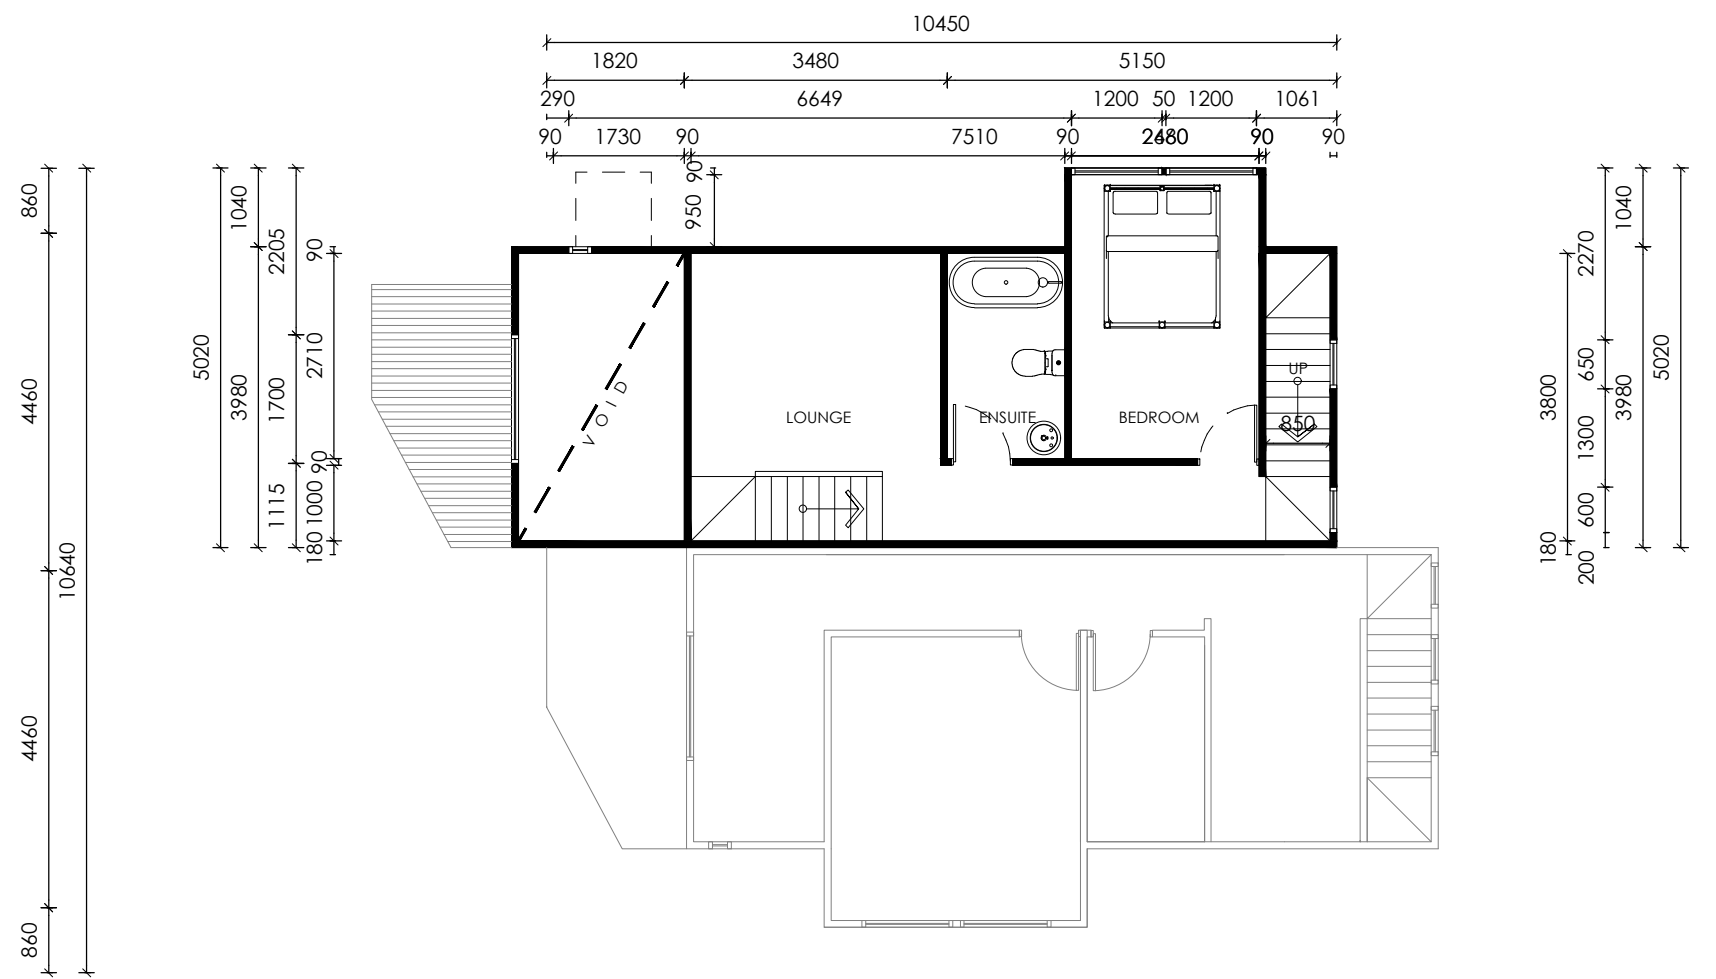


SECOND FLOOR PLAN

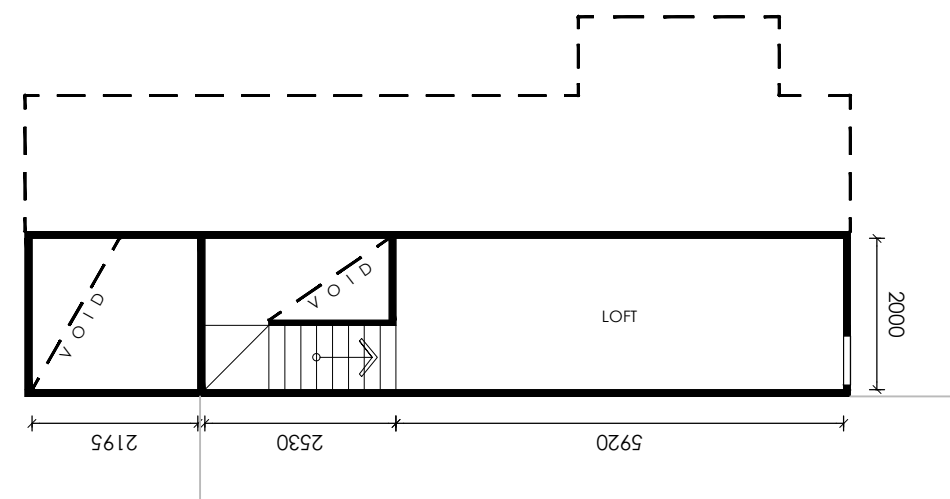


LOFT FLOOR PLAN

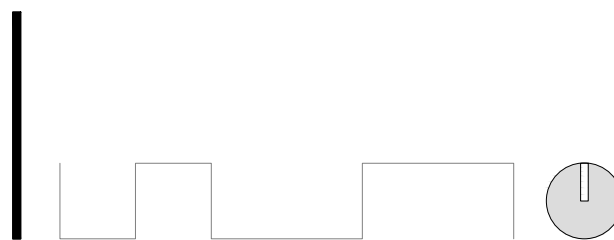

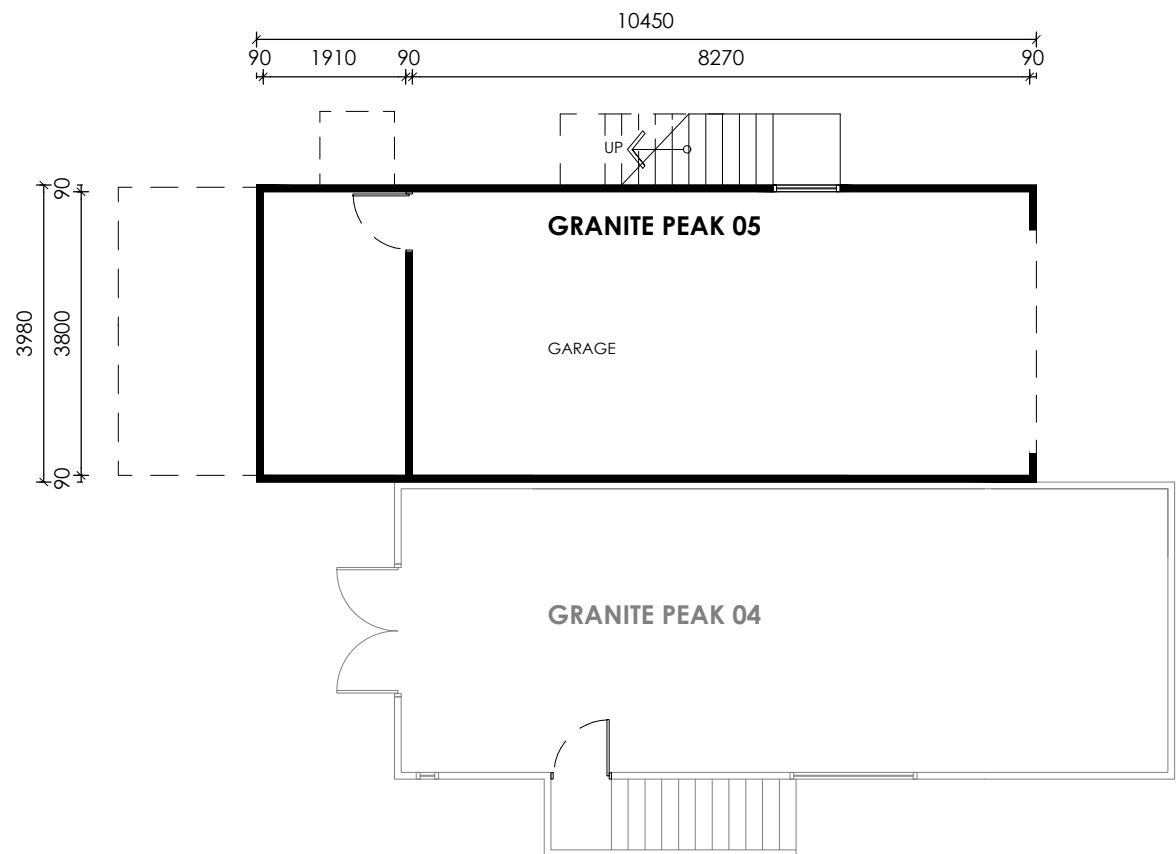


GROUND FLOOR PLAN

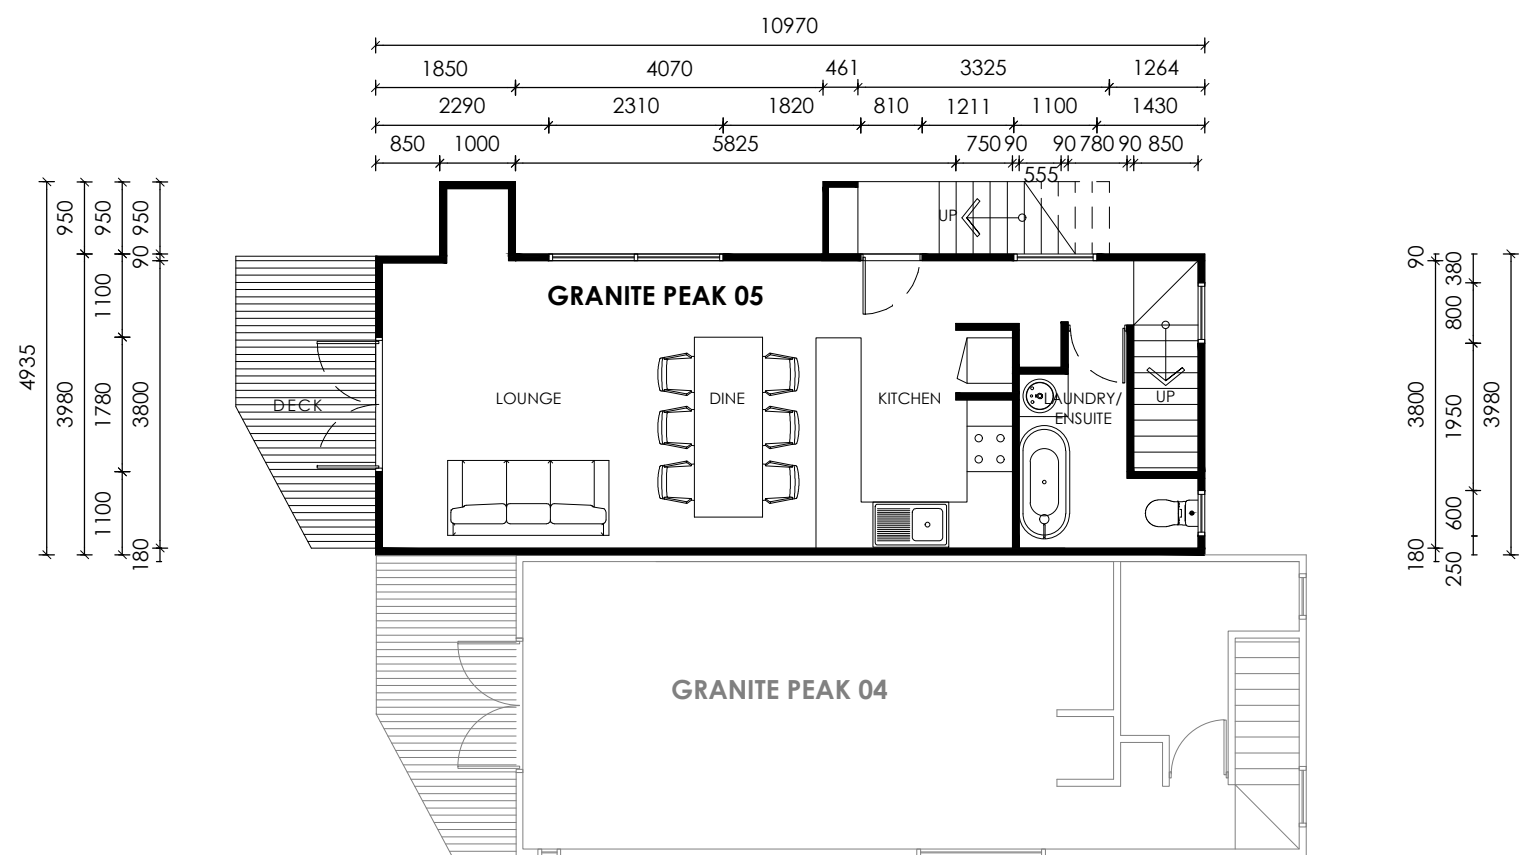

FIRST FLOOR PLAN



NORTH ELEVATION

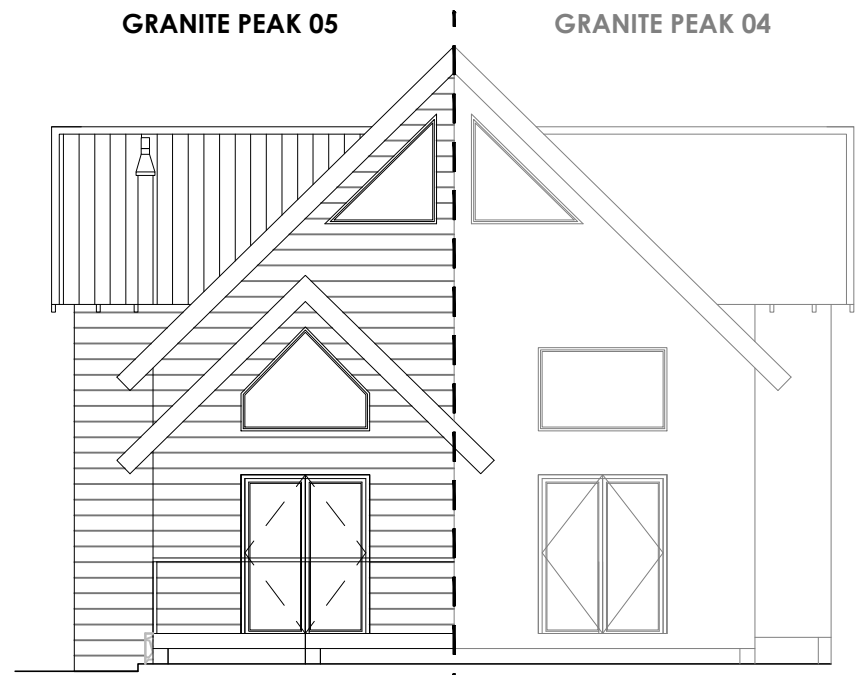

WEST ELEVATION



EAST ELEVATION

Elizabeth Pugh
BUILDING DESIGN

DRAWN
LP

APPROVED
JL

CHECKED
RM

PROJECT
ALTERATIONS + ADDITIONS

ADDRESS
"GRANITE PEAKS"
UNIT 05 - 7 SUMMIT WAY
THREDBO VILLAGE
NSW

LOT 588 DP 1118588

CLIENT
JUDY LENNE

SCALE
1:100 @ A3

DATE
AUG 2017


PROJECT NUMBER
027.16 JUD


DRAWING NUMBER
A104
ISSUE
SCHEME 001

AMENDMENT
05


DRAWING
EXISTING ELEVATIONS

STATUS
TOWN PLANNING

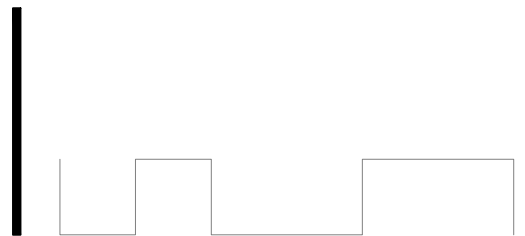

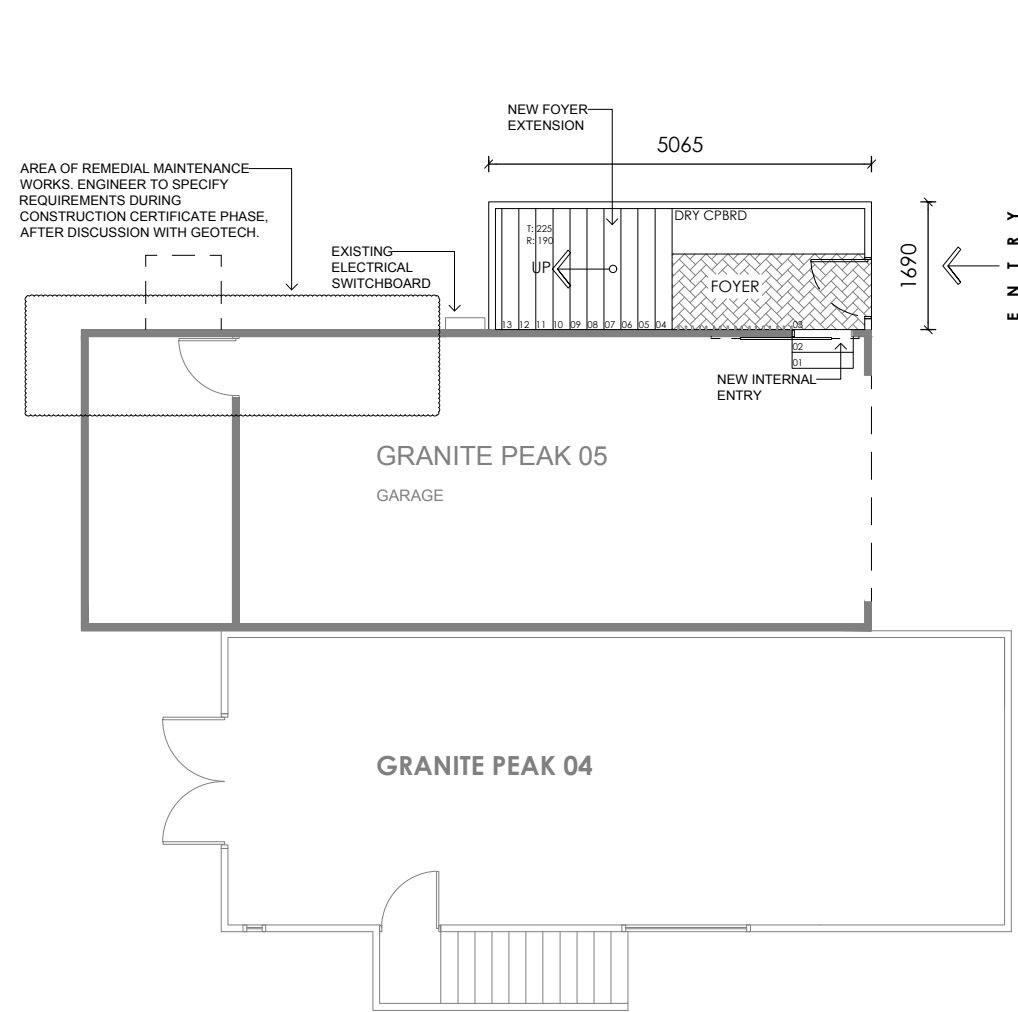


GROUND FLOOR PLAN

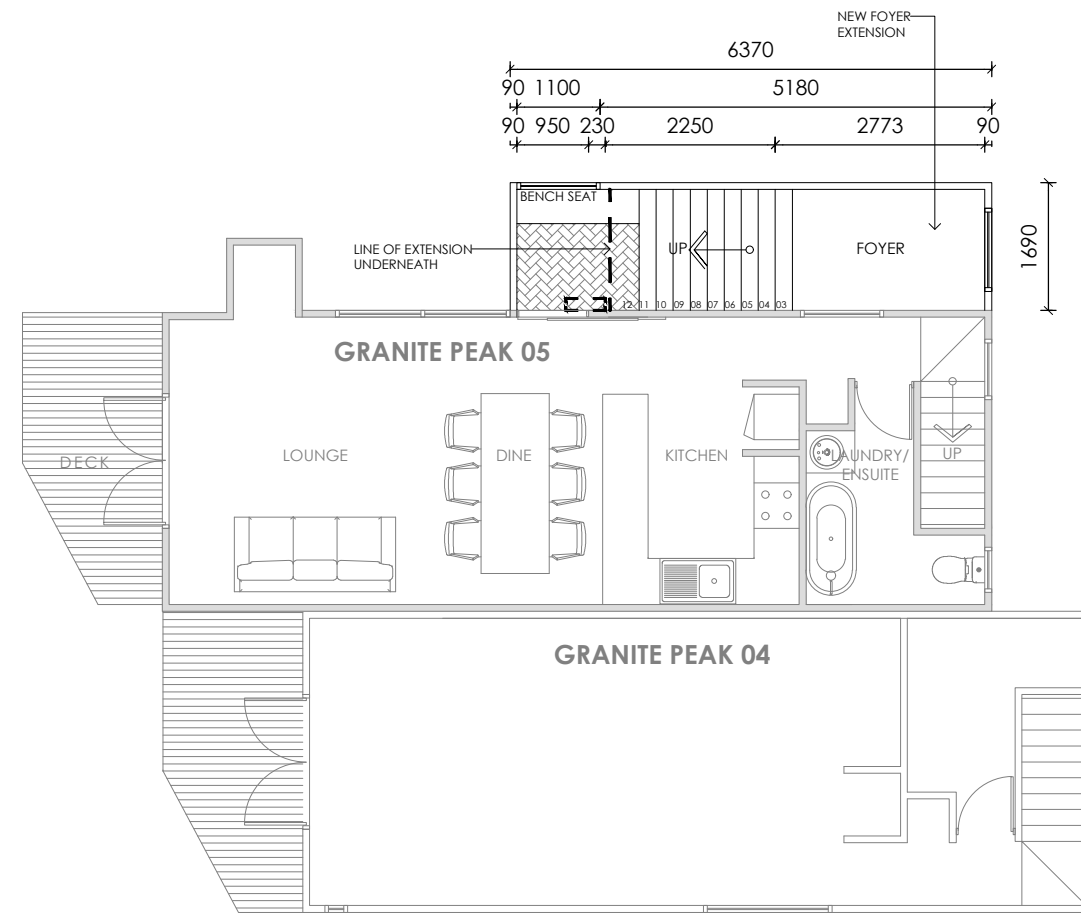


SECOND FLOOR PLAN




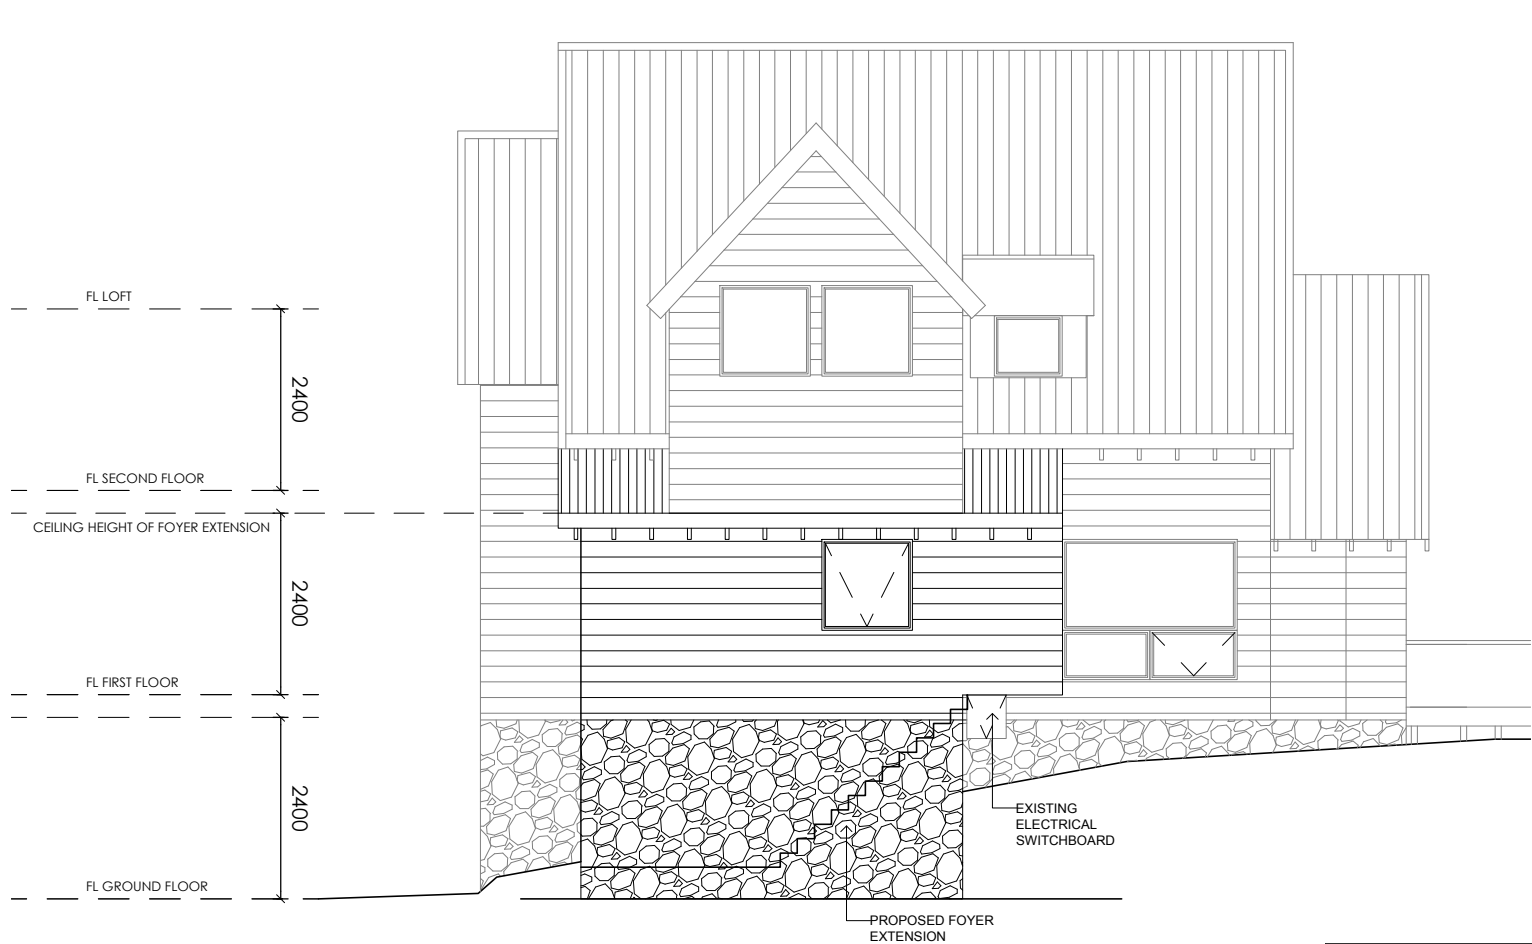

NORTH ELEVATION

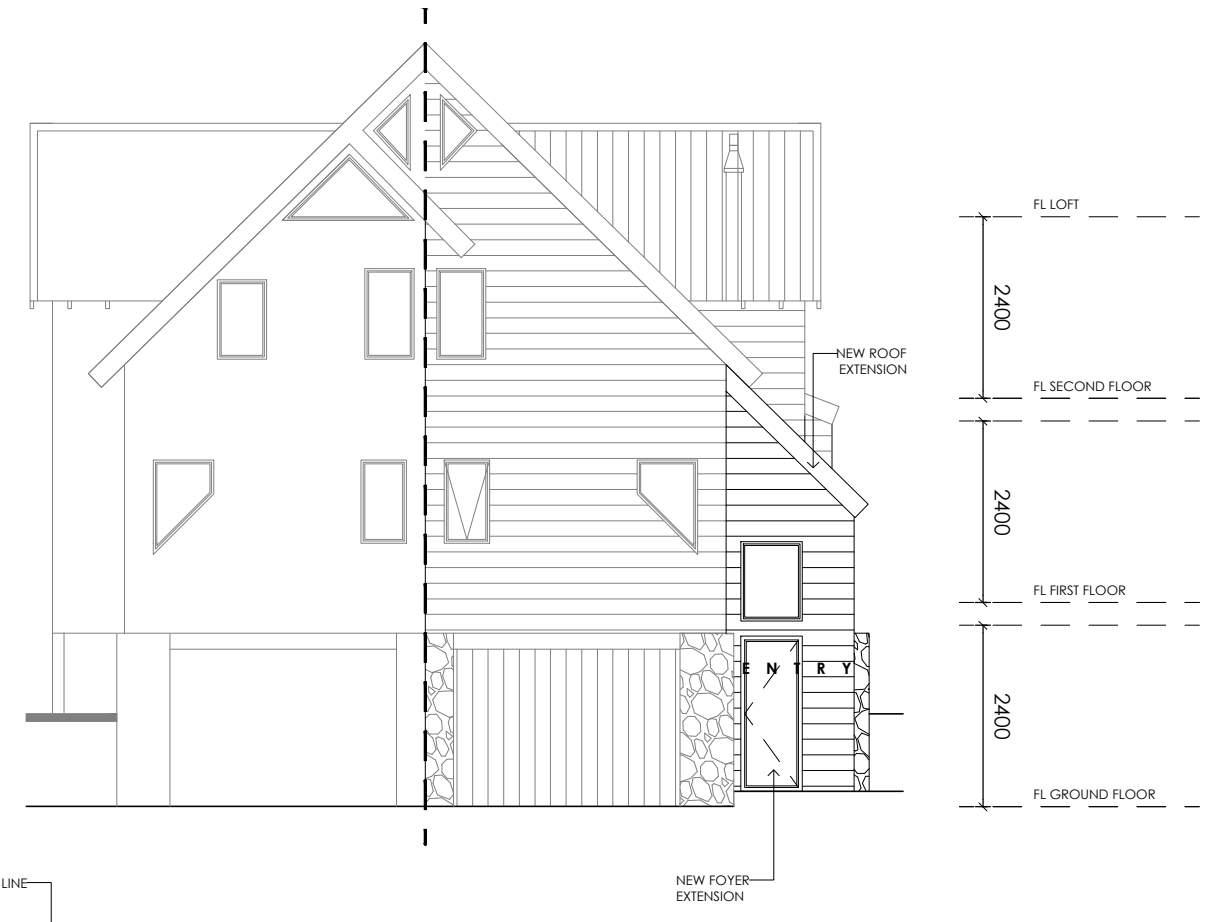

EAST ELEVATION

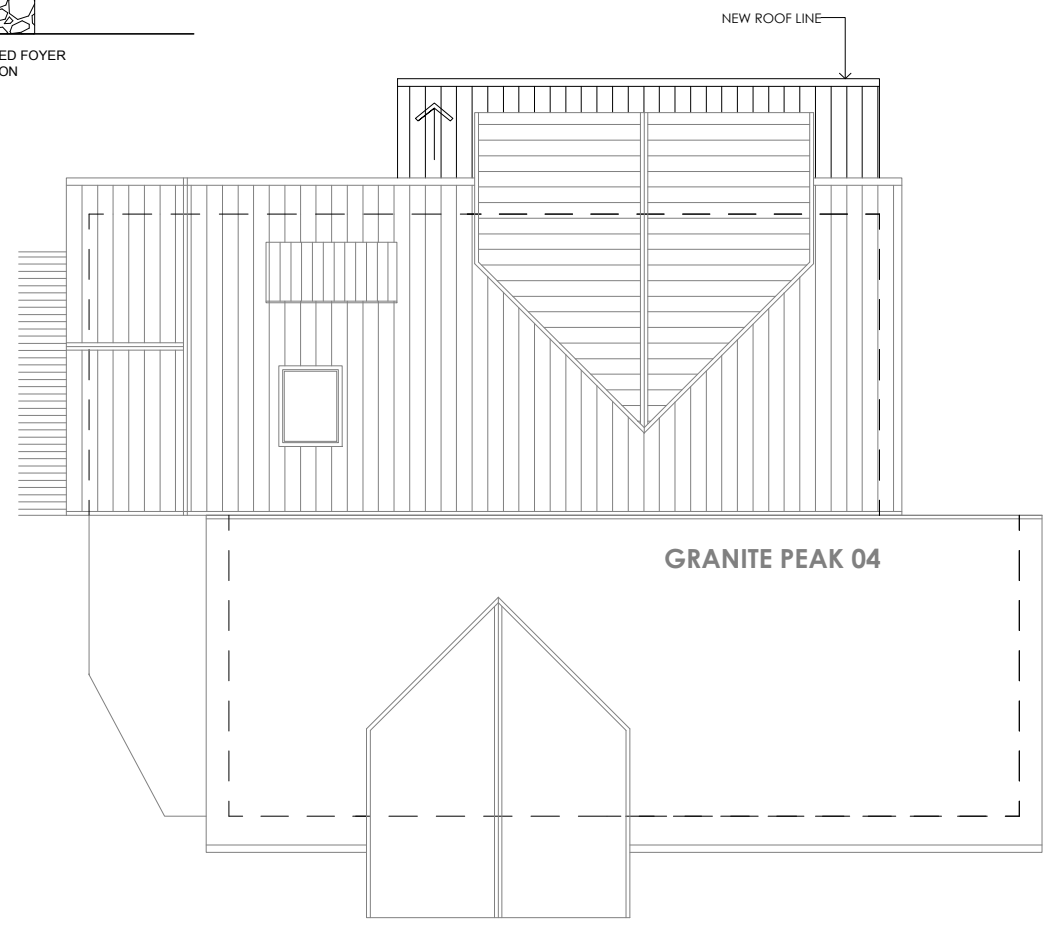

ROOF PLAN

<p>DRAWN LP</p> <p>APPROVED JL</p> <p>CHECKED RM</p>	<p>PROJECT ALTERATIONS + ADDITIONS</p> <p>ADDRESS "GRANITE PEAKS" UNIT 05 - 7 SUMMIT WAY THREDBO VILLAGE NSW</p> <p>LOT 588 DP 1118588</p> <p>CLIENT JUDY LENNE</p>
--	---

<p>SCALE 1:100 @ A3</p> <p>DATE AUG 2017</p>	<p>PROJECT NUMBER 027.16 JUD</p> <p>DRAWING NUMBER A106</p> <p>ISSUE SCHEME 001</p> <p>AMENDMENT 05</p>	<p>DRAWING PROPOSED ELEVATIONS</p> <p>STATUS TOWN PLANNING</p>
--	--	---