


NOTE:
ALL DIMENSIONING IS INDICATIVE ONLY AND
COULD VARY ON SITE. IT IS THE RESPONSIBILITY OF
THE CONTRACTOR TO CHECK ON SITE FOR ACCURACY

**FOR
DEVELOPMENT
APPROVAL**

ZONE 4

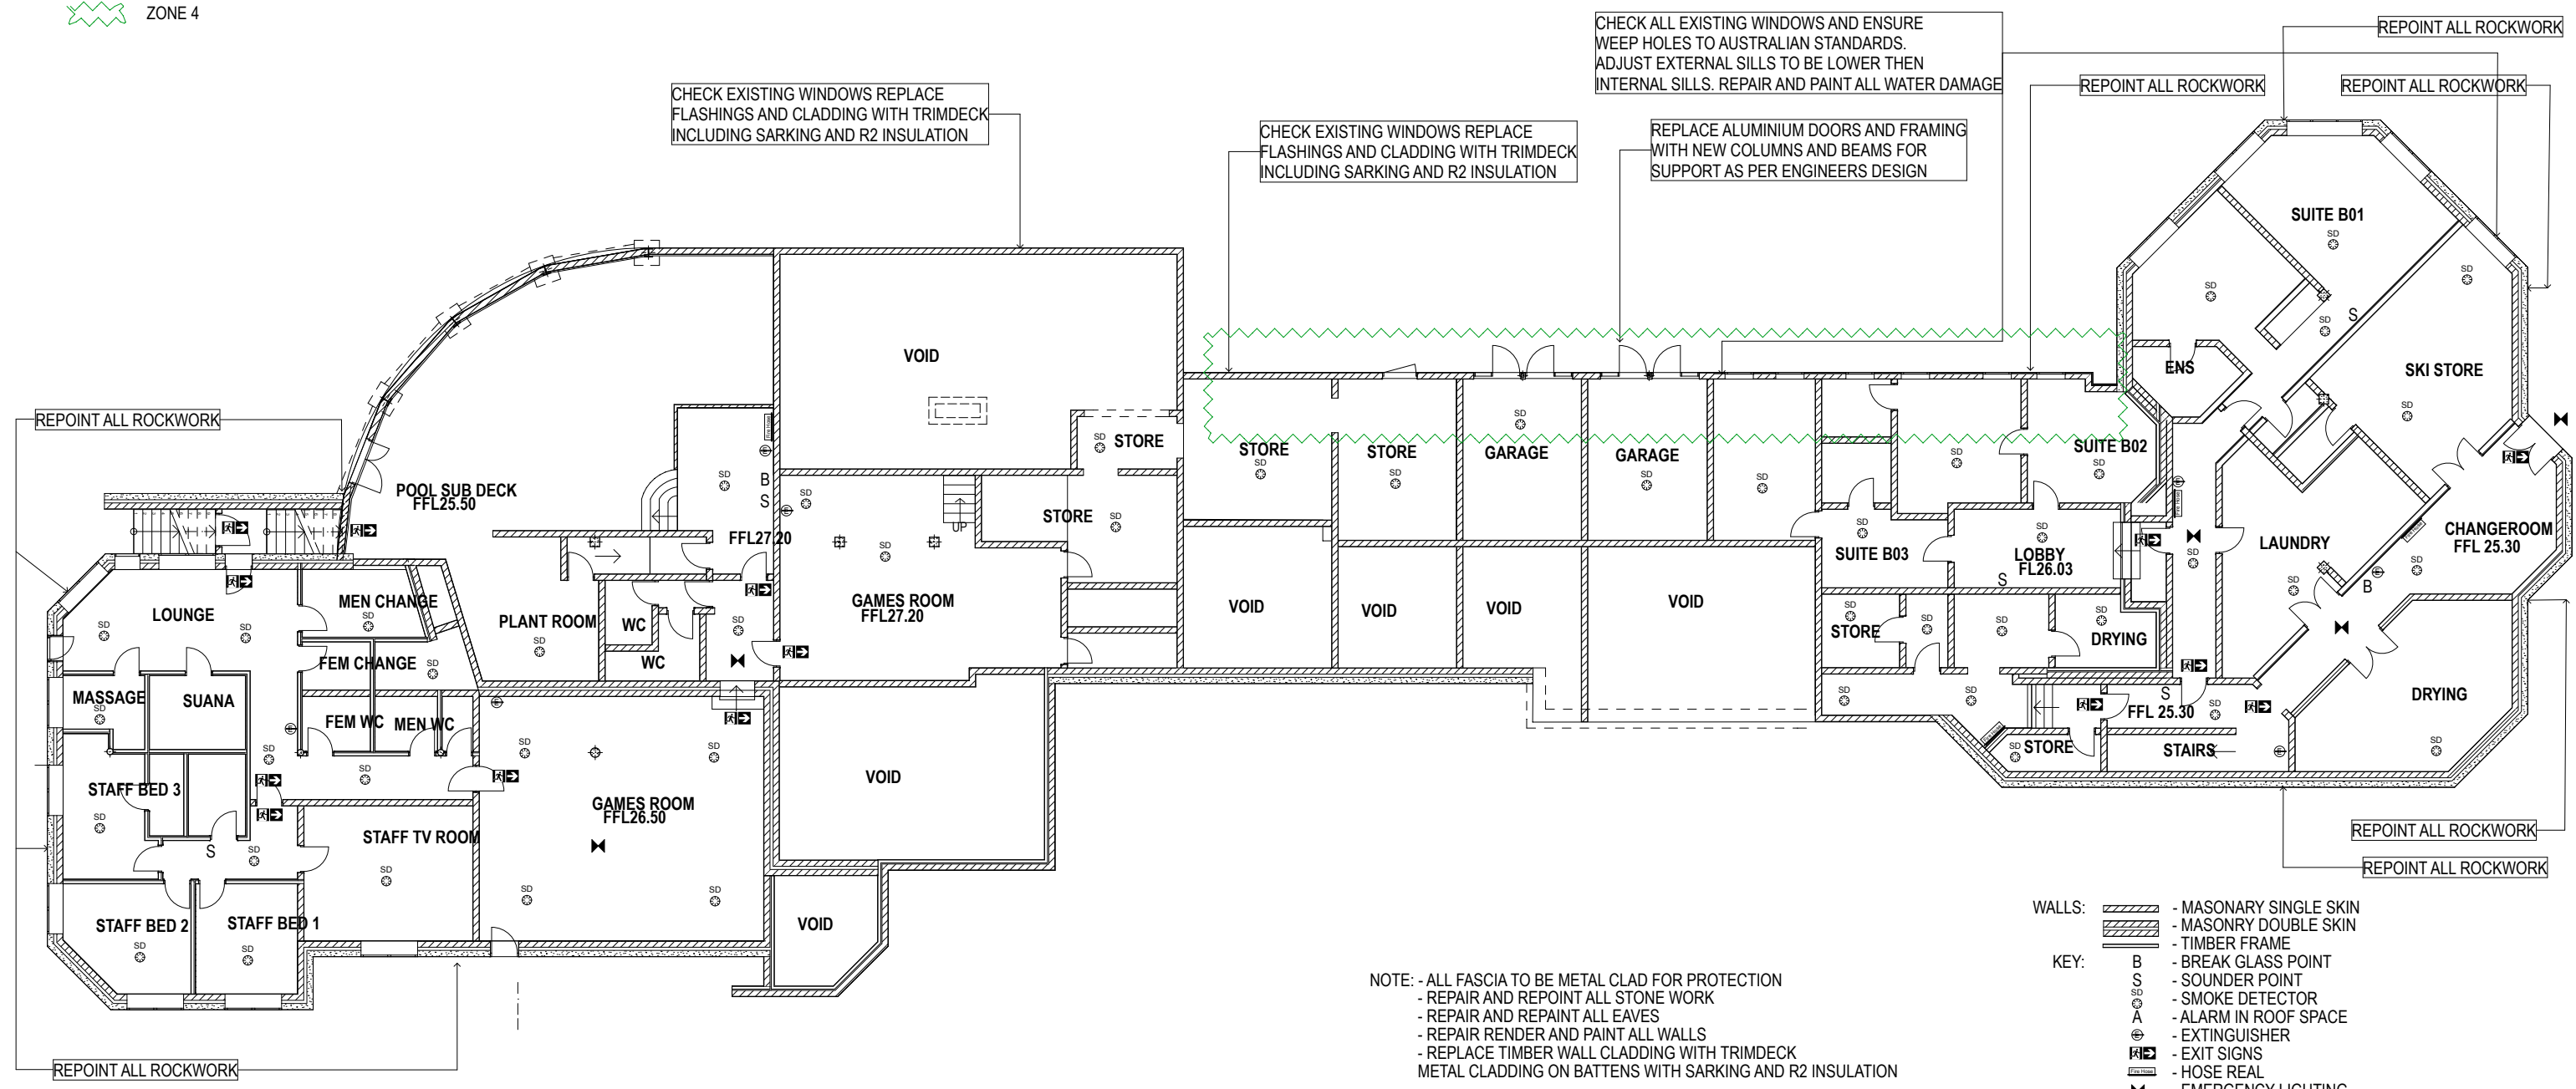

NOTE: - ALL FASCIA TO BE METAL CLAD FOR PROTECTION
- REPAIR AND REPOINT ALL STONE WORK
- REPAIR AND REPAINT ALL EAVES
- REPAIR RENDER AND PAINT ALL WALLS
- REPLACE TIMBER WALL CLADDING WITH TRIMDECK
METAL CLADDING ON BATTENS WITH SARKING AND R2 INSULATION

- WALLS:**
- MASONRY SINGLE SKIN
 - MASONRY DOUBLE SKIN
 - TIMBER FRAME
- KEY:**
- B - BREAK GLASS POINT
 - S - SOUNDER POINT
 - SD - SMOKE DETECTOR
 - A - ALARM IN ROOF SPACE
 - ⊕ - EXTINGUISHER
 - Ⓜ - EXIT SIGNS
 - Ⓜ - HOSE REAL
 - Ⓜ - EMERGENCY LIGHTING

0. Basement Floor Level

Meters = 1:100 @ A1 AND 1:200 @ A3

**MACOProject
Designs**
PO Box 166
Berridale NSW 2628

MACO PROJECT DESIGNS	REV	ISSUE	DATE	PROJECT	DRAWN BY
ABN 98162083678	A	DA Set	23/10/17	Marritz Hotel	Cove
Address: PO BOX 166 BERRIDALE NSW 2628 AUSTRALIA	B	DA Set	13/03/18	Marritz Hotel	Cove
P +0402591664 E macopark@yahoo.com					

GENERAL NOTES:
Figured dimensions take preference, do not scale from plans.
IF IN DOUBT, ASK.
Contractors are responsible to check and verify all information prior to tendering and shall report any discrepancies or omissions.
Incorrect inclusions or omissions or typographic errors are not to be used in the interpretation of any information in these drawings. Nor can they be used to claim any additional or alternate items or services as a result of such errors. The incorrect or omitted details shall be subject to subsequent correction by designer and the documentation re-issued.
These drawings are to be read in conjunction with the relevant client-builder contract. The contract is to take precedence over these drawings in all matters including but not limited to- finishes, inclusions, upgrades, exclusions, additional costs and works by owner/builder.
All work to be carried out in a tradesman like manner, and in accordance with local codes, the BCA, Australian Standards and any relevant authority requirements.
All concrete and structural details to engineer's specification. - Engineers details and specifications take precedence over these plans. Finished ground levels are approximate only and should be confirmed onsite.
ALL CONTENT COPYRIGHTED:- This design and / or print is the property of MACO Project Designs, and is protected by the Commonwealth Copyright Act 1968. It must not be used or reproduced in whole or in part without written permission. Any attempt to copy, use or reproduce the same, in whole or in part, will result in legal proceedings. A single use licence will be granted to the persons named as CLIENT in relation to their respective plan. The design may only be constructed on the land stated as LOCATION. Final permission will only be deemed granted upon receipt of full payment for all services.

CLIENT:
MARRITZ HOTEL
PROJECT NAME:
Marritz Hotel
SITE:
Kosciuszko Rd Perisher Valley NSW 2627
Australia

DRAWING TITLE:
FLOOR PLANS
BASEMENT FLOOR PLAN

DRAWING NO.
A200

DRAWN BY:
Hayley Cove
Scale:
1:100 @ A1
1:200 @ A3
Plot Date:
13/03/2018