

PROPOSED ALTERATIONS & ADDITIONS  
TO KUNAPIPI SKI CLUB LODGE, PERISHER  
VALLEY NSW, - FOR KUNAPIPI SKI CLUB  
DEVELOPMENT APPLICATION - DA 1B

AUGUST 2017 SCALE 1:200

MARK CAMBOURN & ASSOCIATES PTY LTD  
18 LOCKINVAR PLACE, HORNSBY NSW 2017  
PHONE (02) 9987 4927 mjcambourn@hotmail.com

**NSW GOVERNMENT** | **Planning & Environment**  
Issued under the Environmental Planning and Assessment Act 1979


Approved Application No. 9258

granted on the 31/1/2017

Signed MB

Sheet No. 6 of 12

DATE	AMEND.	DESCRIPTION	BY
8/3/18	B	UPDATE STAIRS; REMOVE EXIST. PATH & STEPS; RELOCATE GARBAGE RECEPTACLE	MC

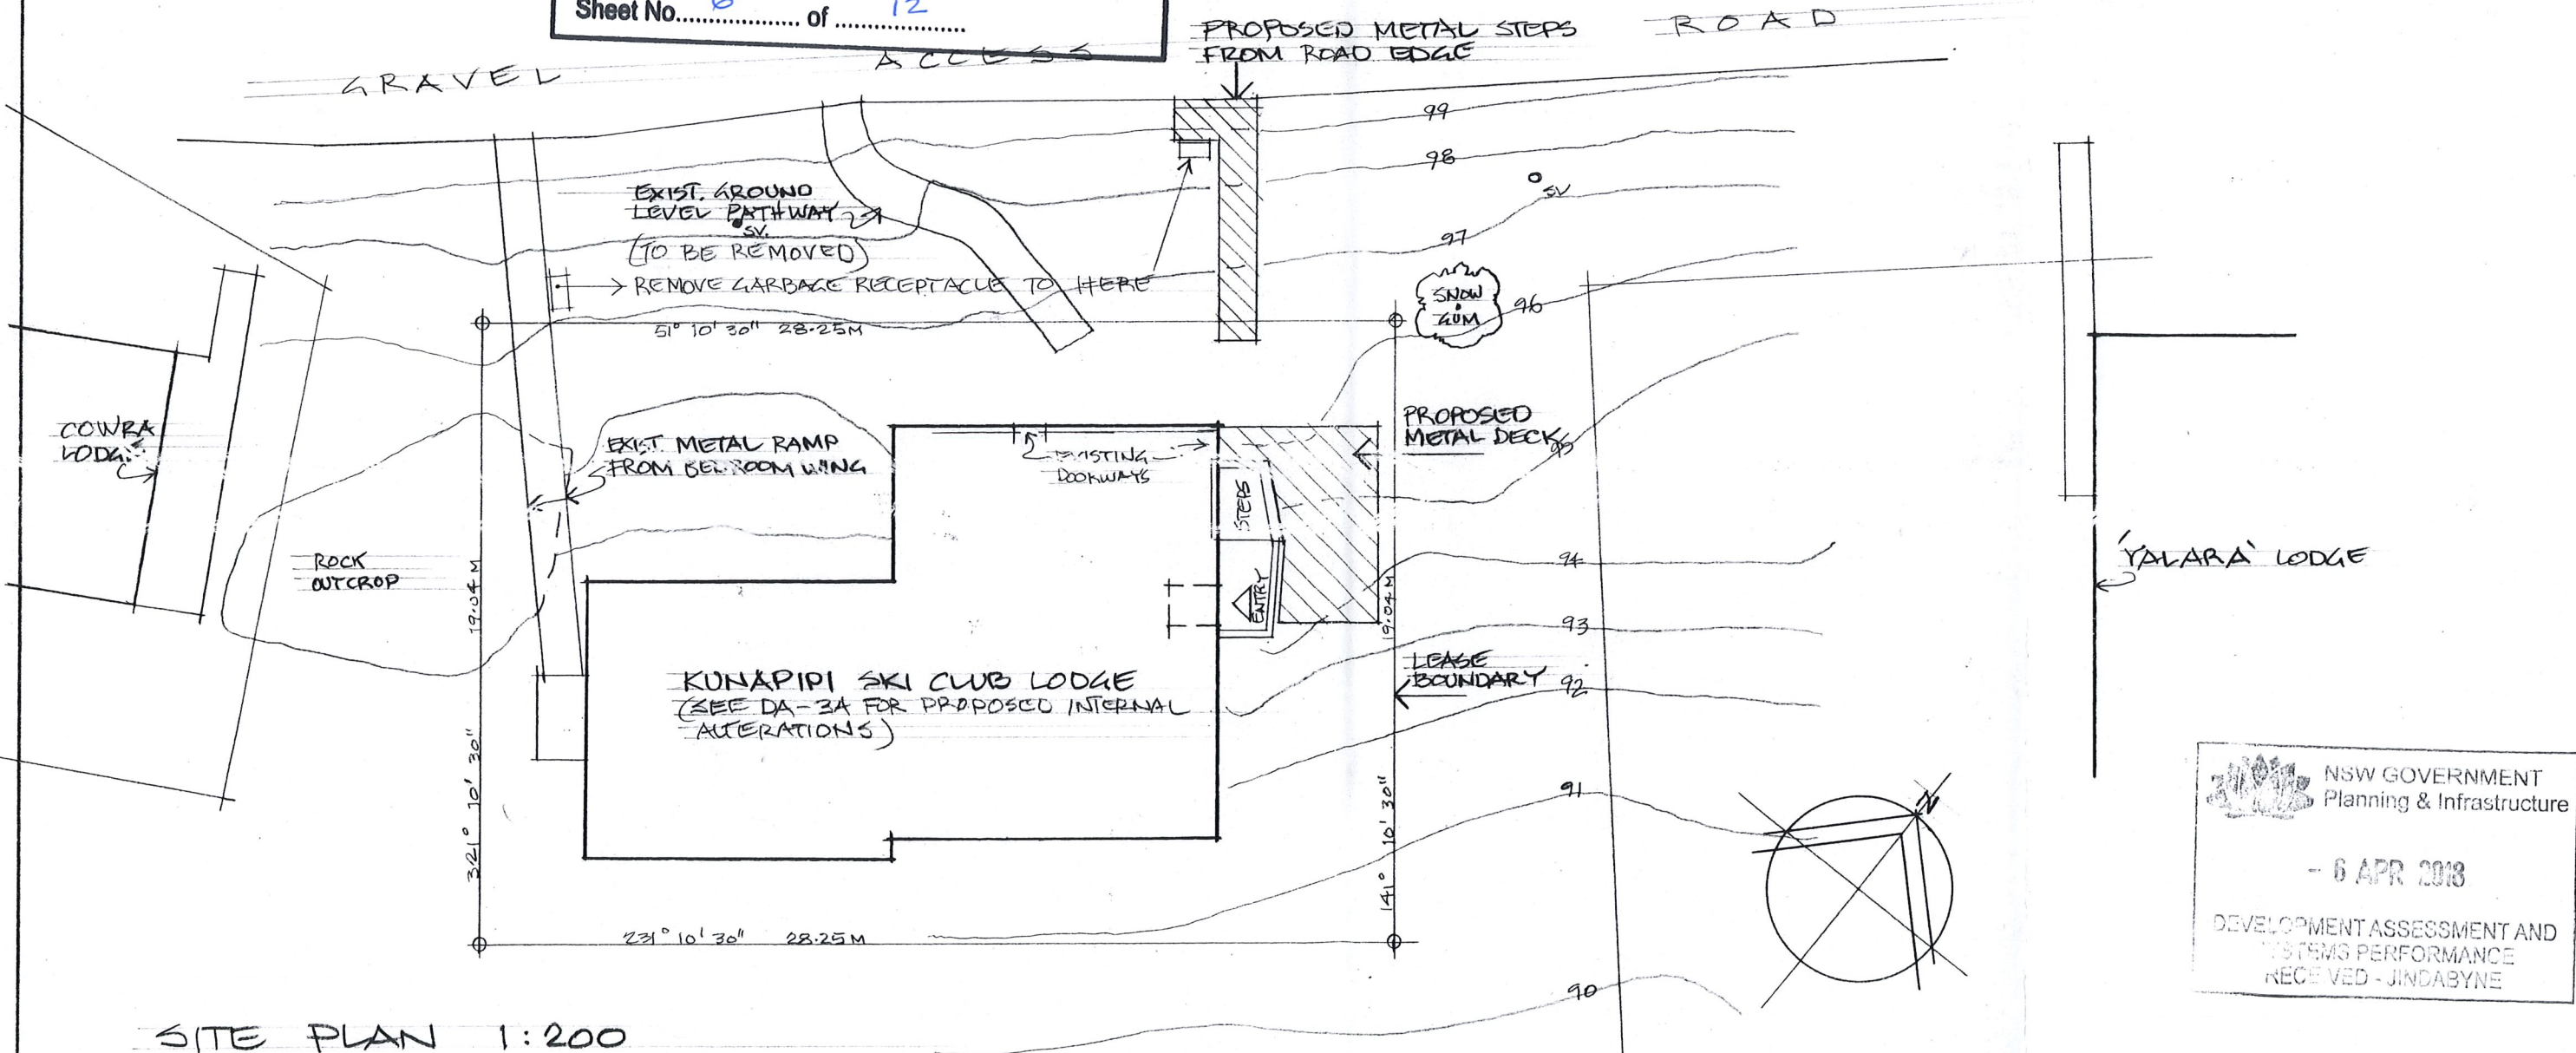

SITE PLAN 1:200

NSW GOVERNMENT  
Planning & Infrastructure

- 6 APR 2018




DEVELOPMENT ASSESSMENT AND  
SYSTEMS PERFORMANCE  
RECEIVED - JINDABYNE



PROPOSED ALTERATIONS & ADDITIONS TO KUNAPIPI SKI CLUB LODGE, PERISHER VALLEY NSW - FOR KUNAPIPI SKI CLUB DEVELOPMENT APPLICATION - DA 2c  
 AUGUST 2017 SCALE 1:100 AT A3  
 MARK CAMBOURN & ASSOCIATES PTY LTD  
 18 LOCKINVAR PLACE, HORNSBY NSW 2077  
 PHONE (62) 9987 4987 [mjcambourn@hotmail.com](mailto:mjcambourn@hotmail.com)

DATE	AMEND.	DESCRIPTION	BY
8/3/18	B	ADD LARGER TOP LANDING, 1 MORE TREAD TO STEPS. RAISE STEPS. REMOVE PATH; RELOCATE GARBAGE RELOCATE.	MC
29/10/18	C	LARGE DECK, NEW DECK STEPS TO ENTRY, DELETE STONE FACED WALL, CANTILEVER LANDING TO ROAD, DELETE HEADWALL	
8/11/18	D	REPLACE WINDOW SET WITH DOOR SET	

NSW GOVERNMENT  
 Planning & Infrastructure  
 - 8 NOV 2018  
 DEVELOPMENT ASSESSMENT AND SYSTEMS PERFORMANCE RECEIVED - JINDABYNE

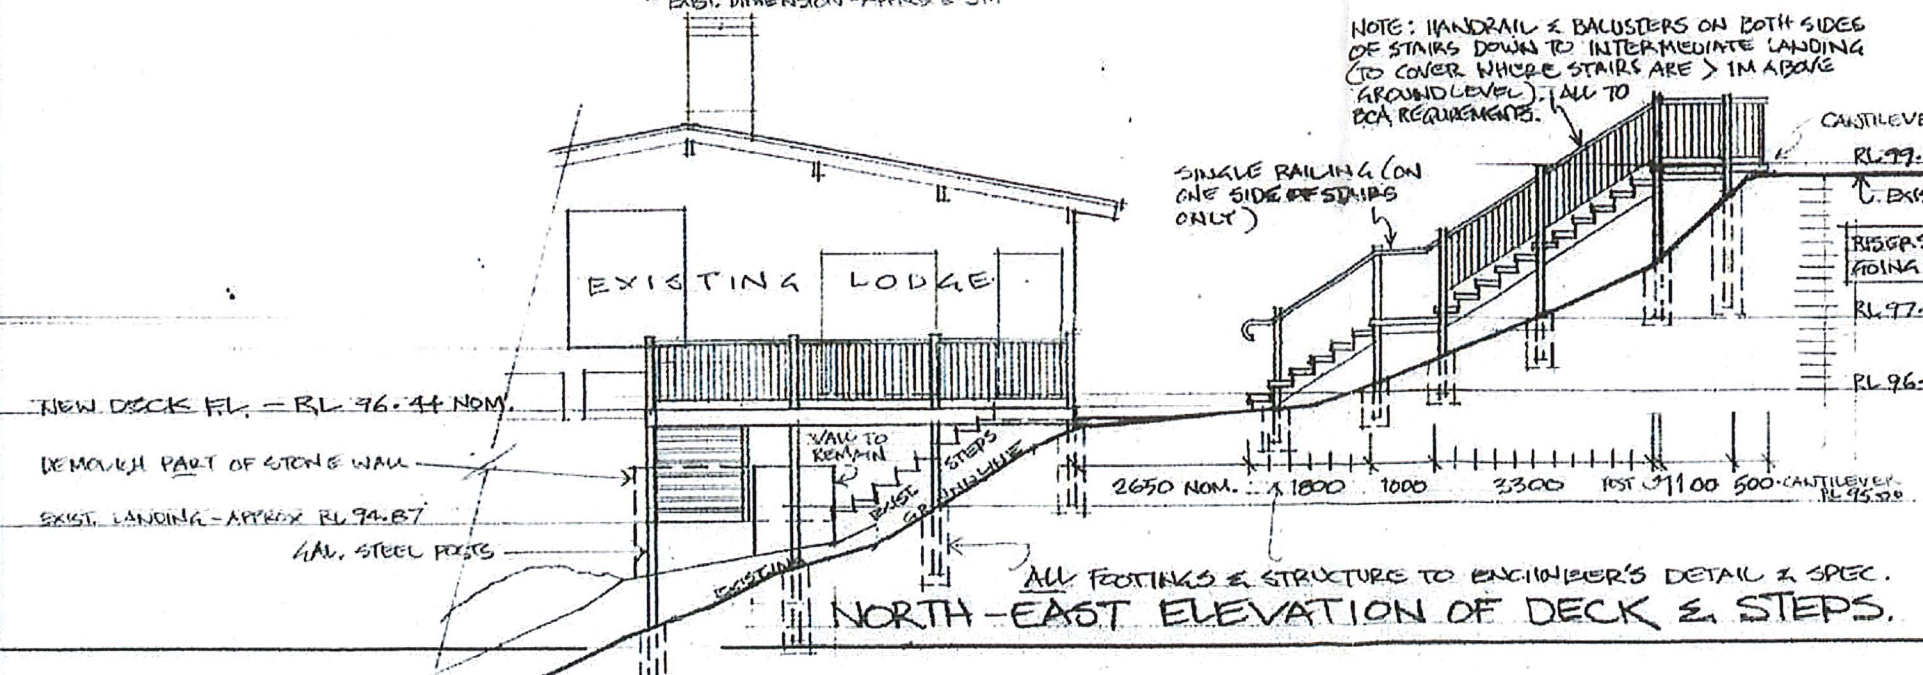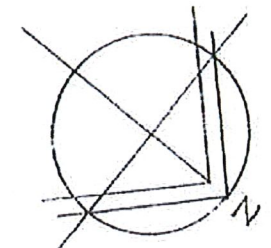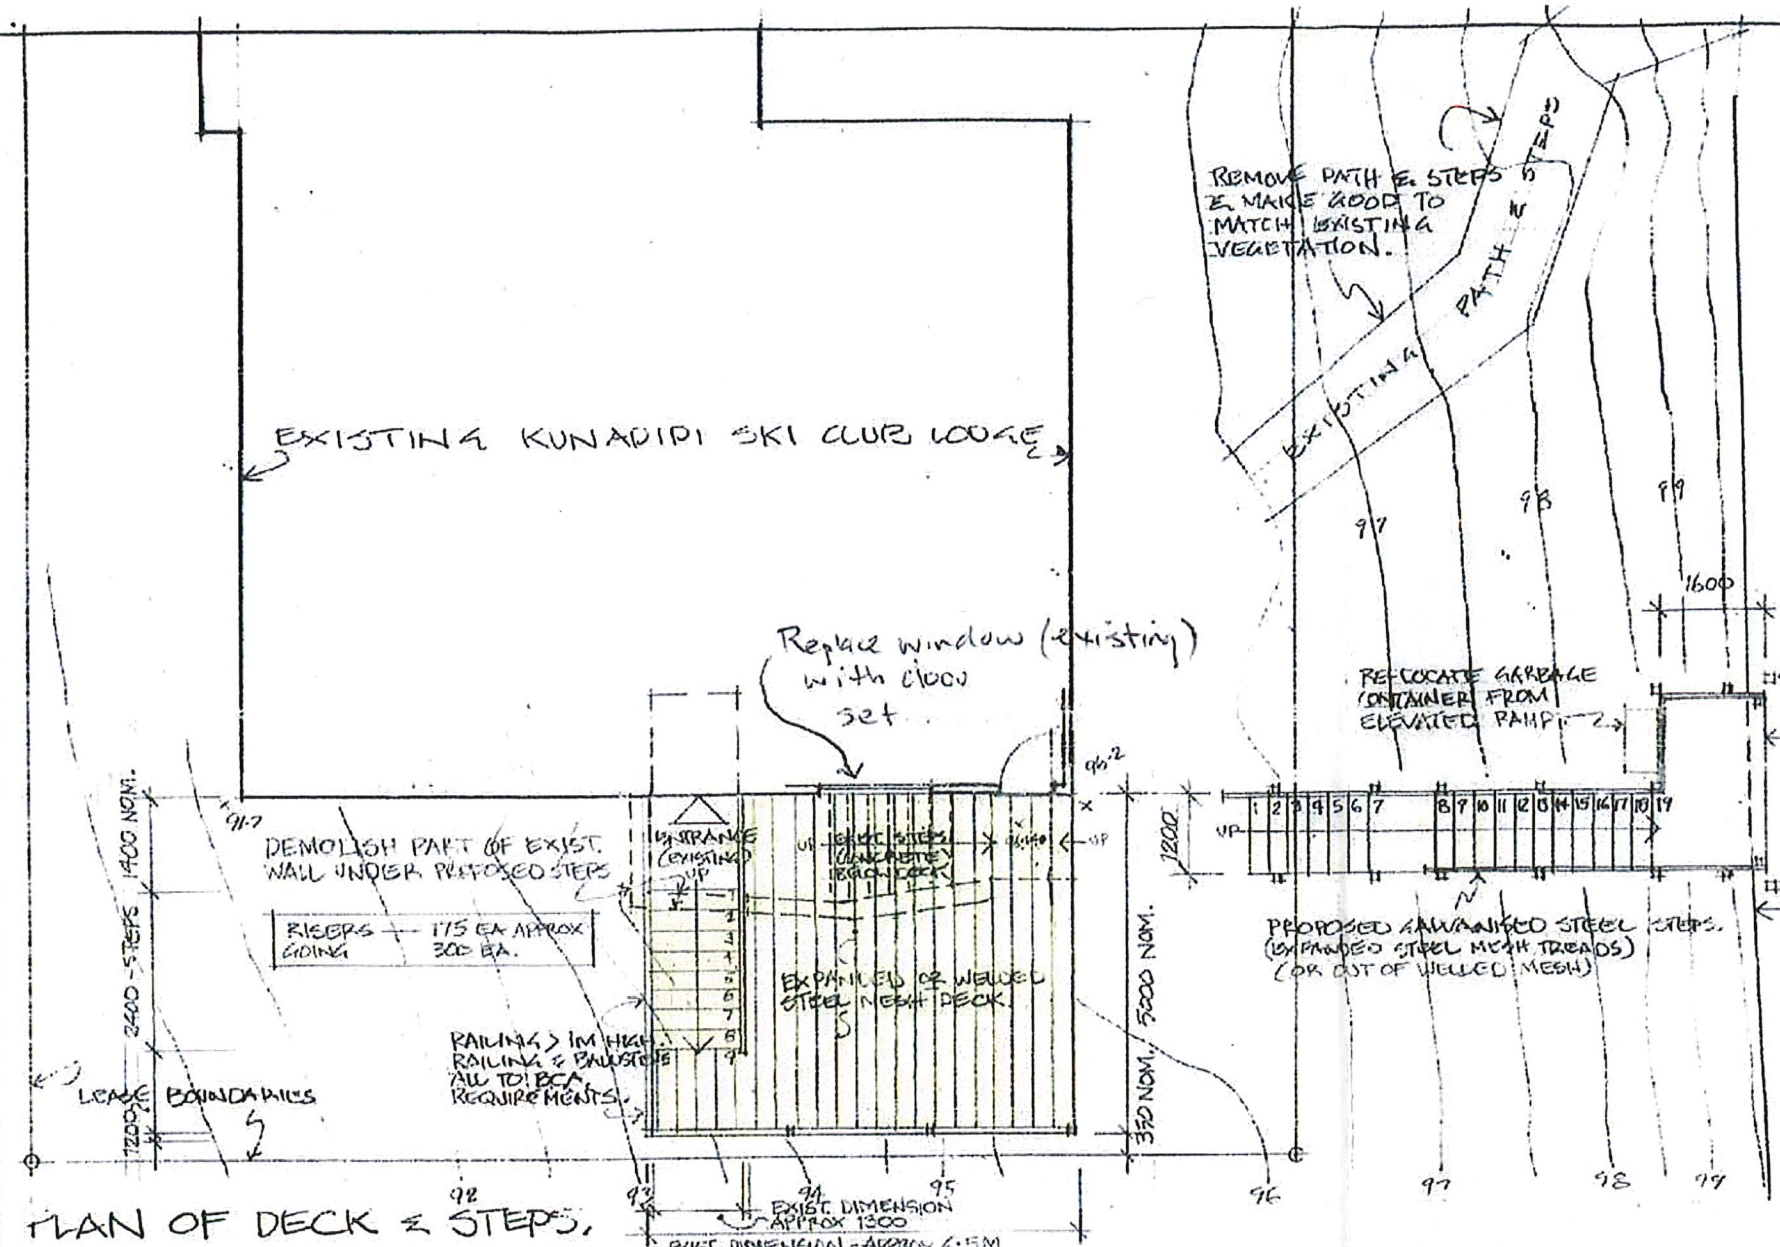

NSW GOVERNMENT  
 Planning & Environment  
 Issued under the Environmental Planning and Assessment Act 1979

Approved Application No. 9258

granted on the 31/1/2019

Signed MB

Sheet No. 7 of 12





PROPOSED ALTERATIONS & ADDITIONS  
 TO KUNAPIPI SKI CLUB LODGE, PERISHER  
 VALLEY NSW. - FOR KUNAPIPI SKI CLUB  
 DEVELOPMENT APPLICATION - DA-3A  
 AUGUST 2017 SCALE 1:50

MARK CAMBOURN & ASSOCIATES PTY LTD  
 18 LOCKINVAR PLACE, HORNSTBY NSW 2077  
 PHONE (02) 9987 4487 mjcambourn@hotmail.com

DATE	AMEND	DESCRIPTION	BY

NOTE: MECHANICAL VENTILATION TO  
 DRYING ROOM TO COMPLY WITH AS 1668.1,  
 CL. J5.3 AND C3.15(b) OF THE BCA.  
 (C3.15(b) REFERS TO AS 1668.1)

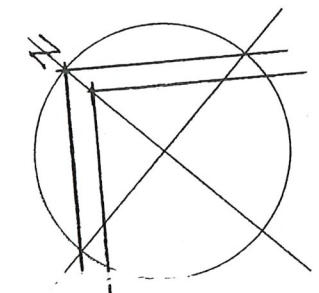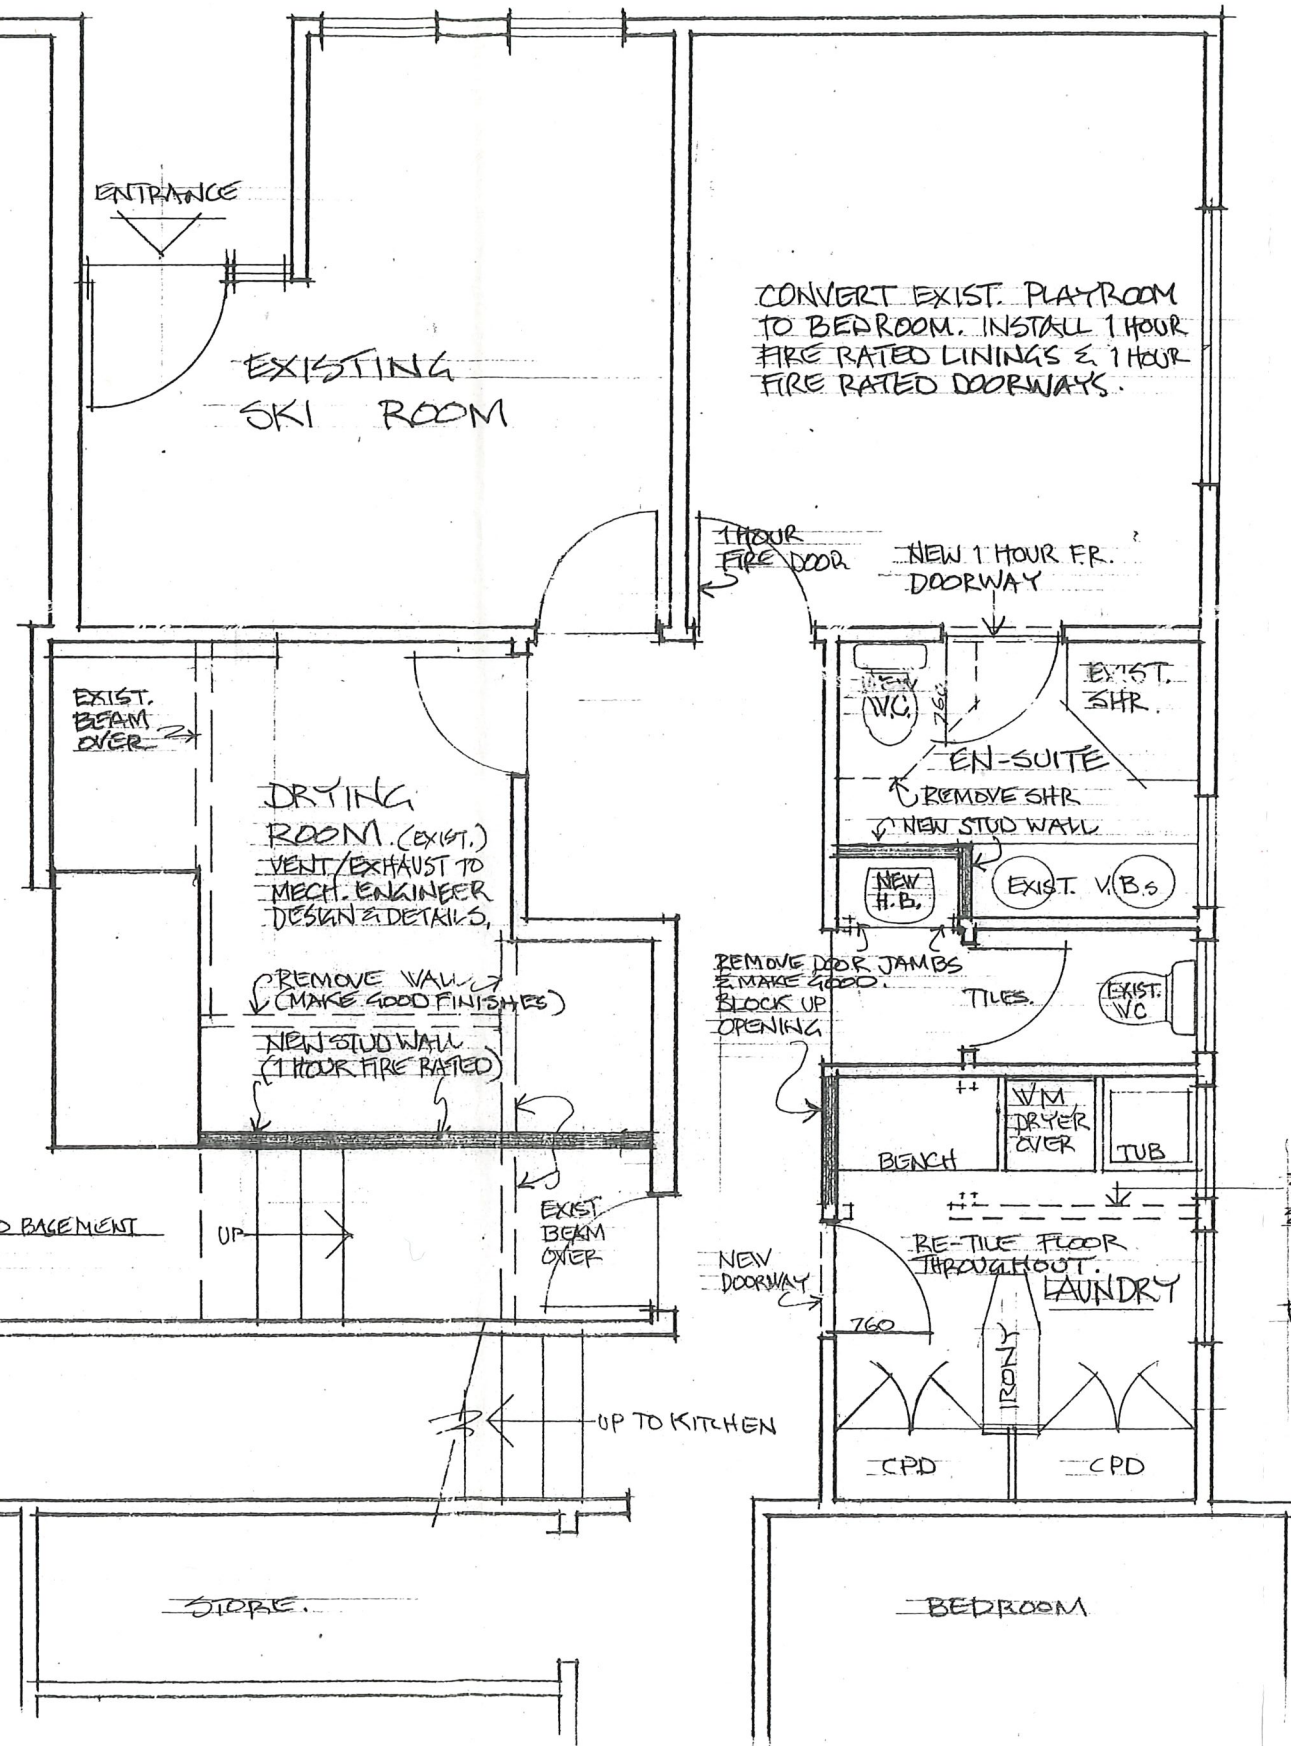

**NSW** Planning & Environment  
 Issued under the Environmental Planning and Assessment Act 1979

Approved Application No. 9258

granted on the 31/1/2019

Signed MB

Sheet No. 8 of 12

REMOVE EXIST. V.C. COMPARTMENT  
 & MAKE GOOD EXIST. FINISHES.  
 FIT-OUT LAUNDRY TO FUTURE DETAIL.



NSW GOVERNMENT  
 Planning & Infrastructure

- 6 APR 2018

DEVELOPMENT ASSESSMENT AND  
 SYSTEMS PERFORMANCE  
 RECEIVED - JINDABYNE

PARTIAL PLAN OF KUNAPIPI SKI CLUB LODGE 1:100



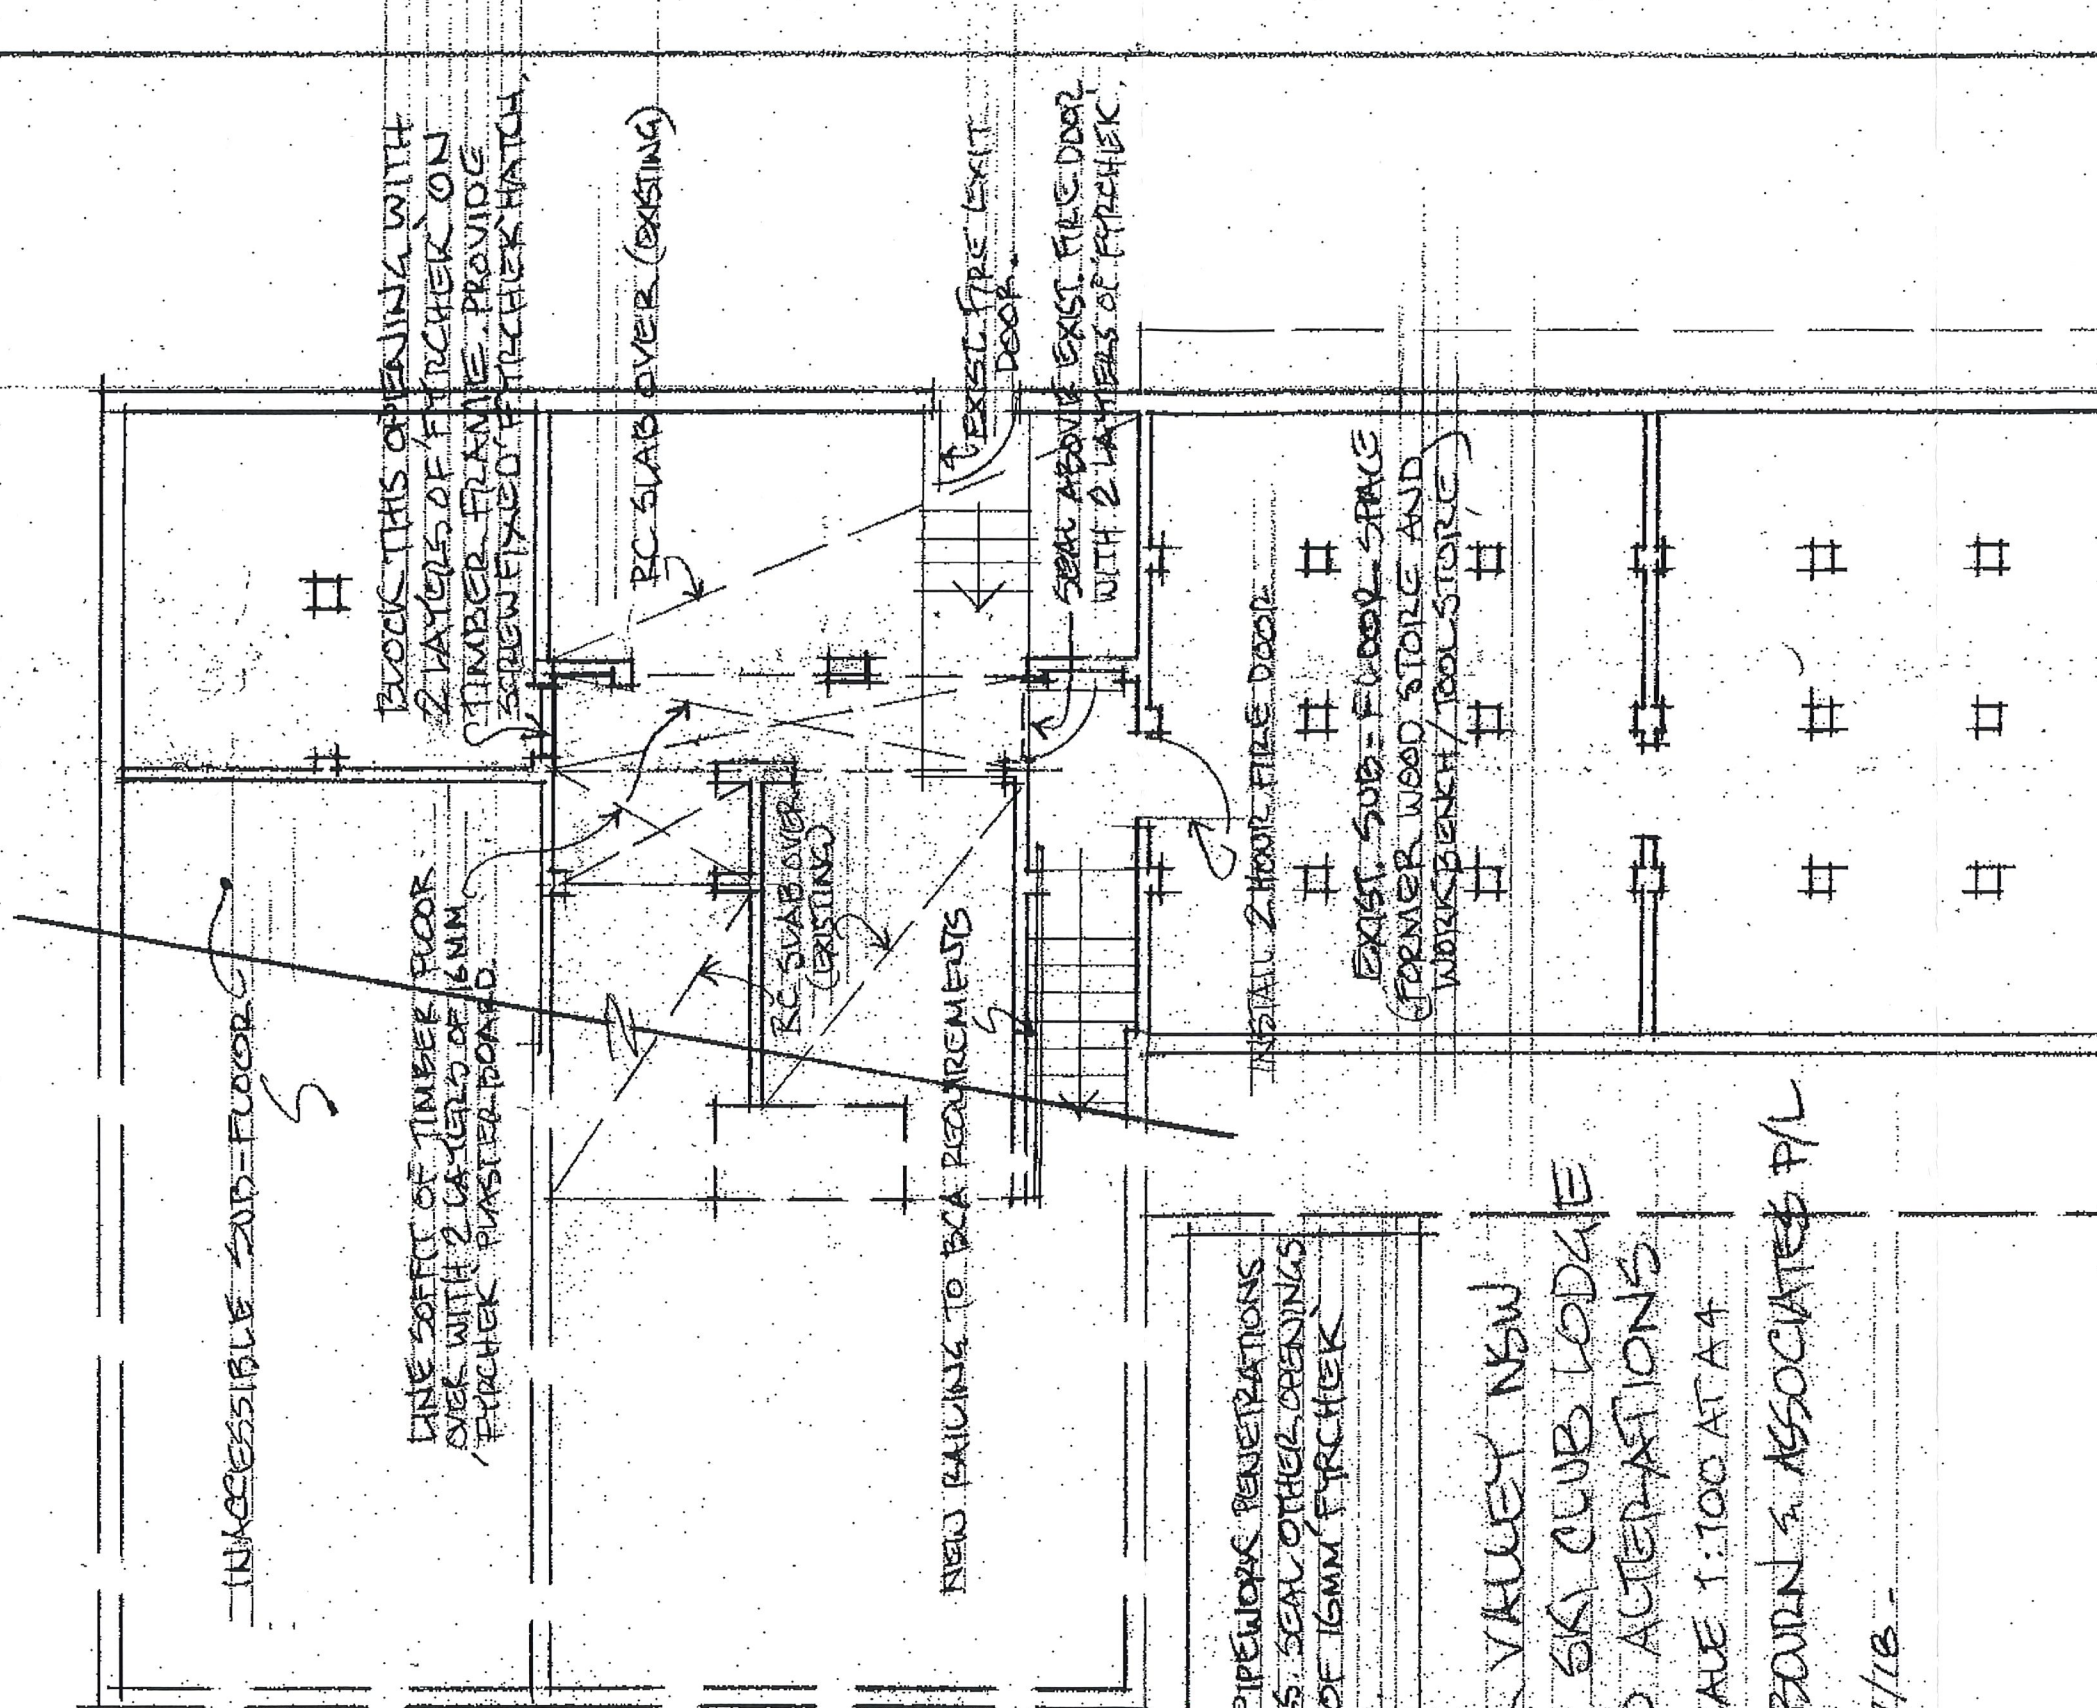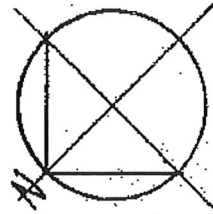

NOTE: SEAL PVC PIPEWORK PENETRATIONS WITH FIRE COLLARS. SEAL OTHER OPENINGS WITH 2 LAYERS OF 16MM FIRCHER PLASTER BOARD

PERSHED VALLEY NSW  
 KUNAPIPI SKI CLUB LODGE  
 PROPOSED ALTERATIONS  
 6/7/18 SCALE 1:100 AT A4  
 MARK CAMBOURN & ASSOCIATES P/L  
 AMENDED 6/7/18

PLAN OF SUB-FLOOR BELOW  
 LOWER GROUND FLOOR

NSW GOVERNMENT  
 Planning & Infrastructure  
 - 9 JUL 2018  
 DEVELOPMENT ASSESSMENT AND  
 SYSTEMS PERFORMANCE  
 RECEIVED - JINDABYNE

NSW Planning & Environment  
 Issued under the Environmental Planning and Assessment Act 1979

Approved Application No. 9258  
 granted on the 21/11/2019  
 Signed: MS