


LEVEL 5 FLOOR PLAN

NSW GOVERNMENT
Department of Planning
Approved Development Application No. 2050
Signed: _____ Date: _____
Sheet No. _____ of _____ DA

NSW GOVERNMENT
Department of Planning
Approved Section 88 (1A) modification application
No. 72-12-2008 granted on the 4/3/09
in respect to DA No. 16-3-2007 subject to any conditions
contained in the notice of determination.
Signed: _____ Date: 6/3/09
Sheet No. 3 of 5 MOD

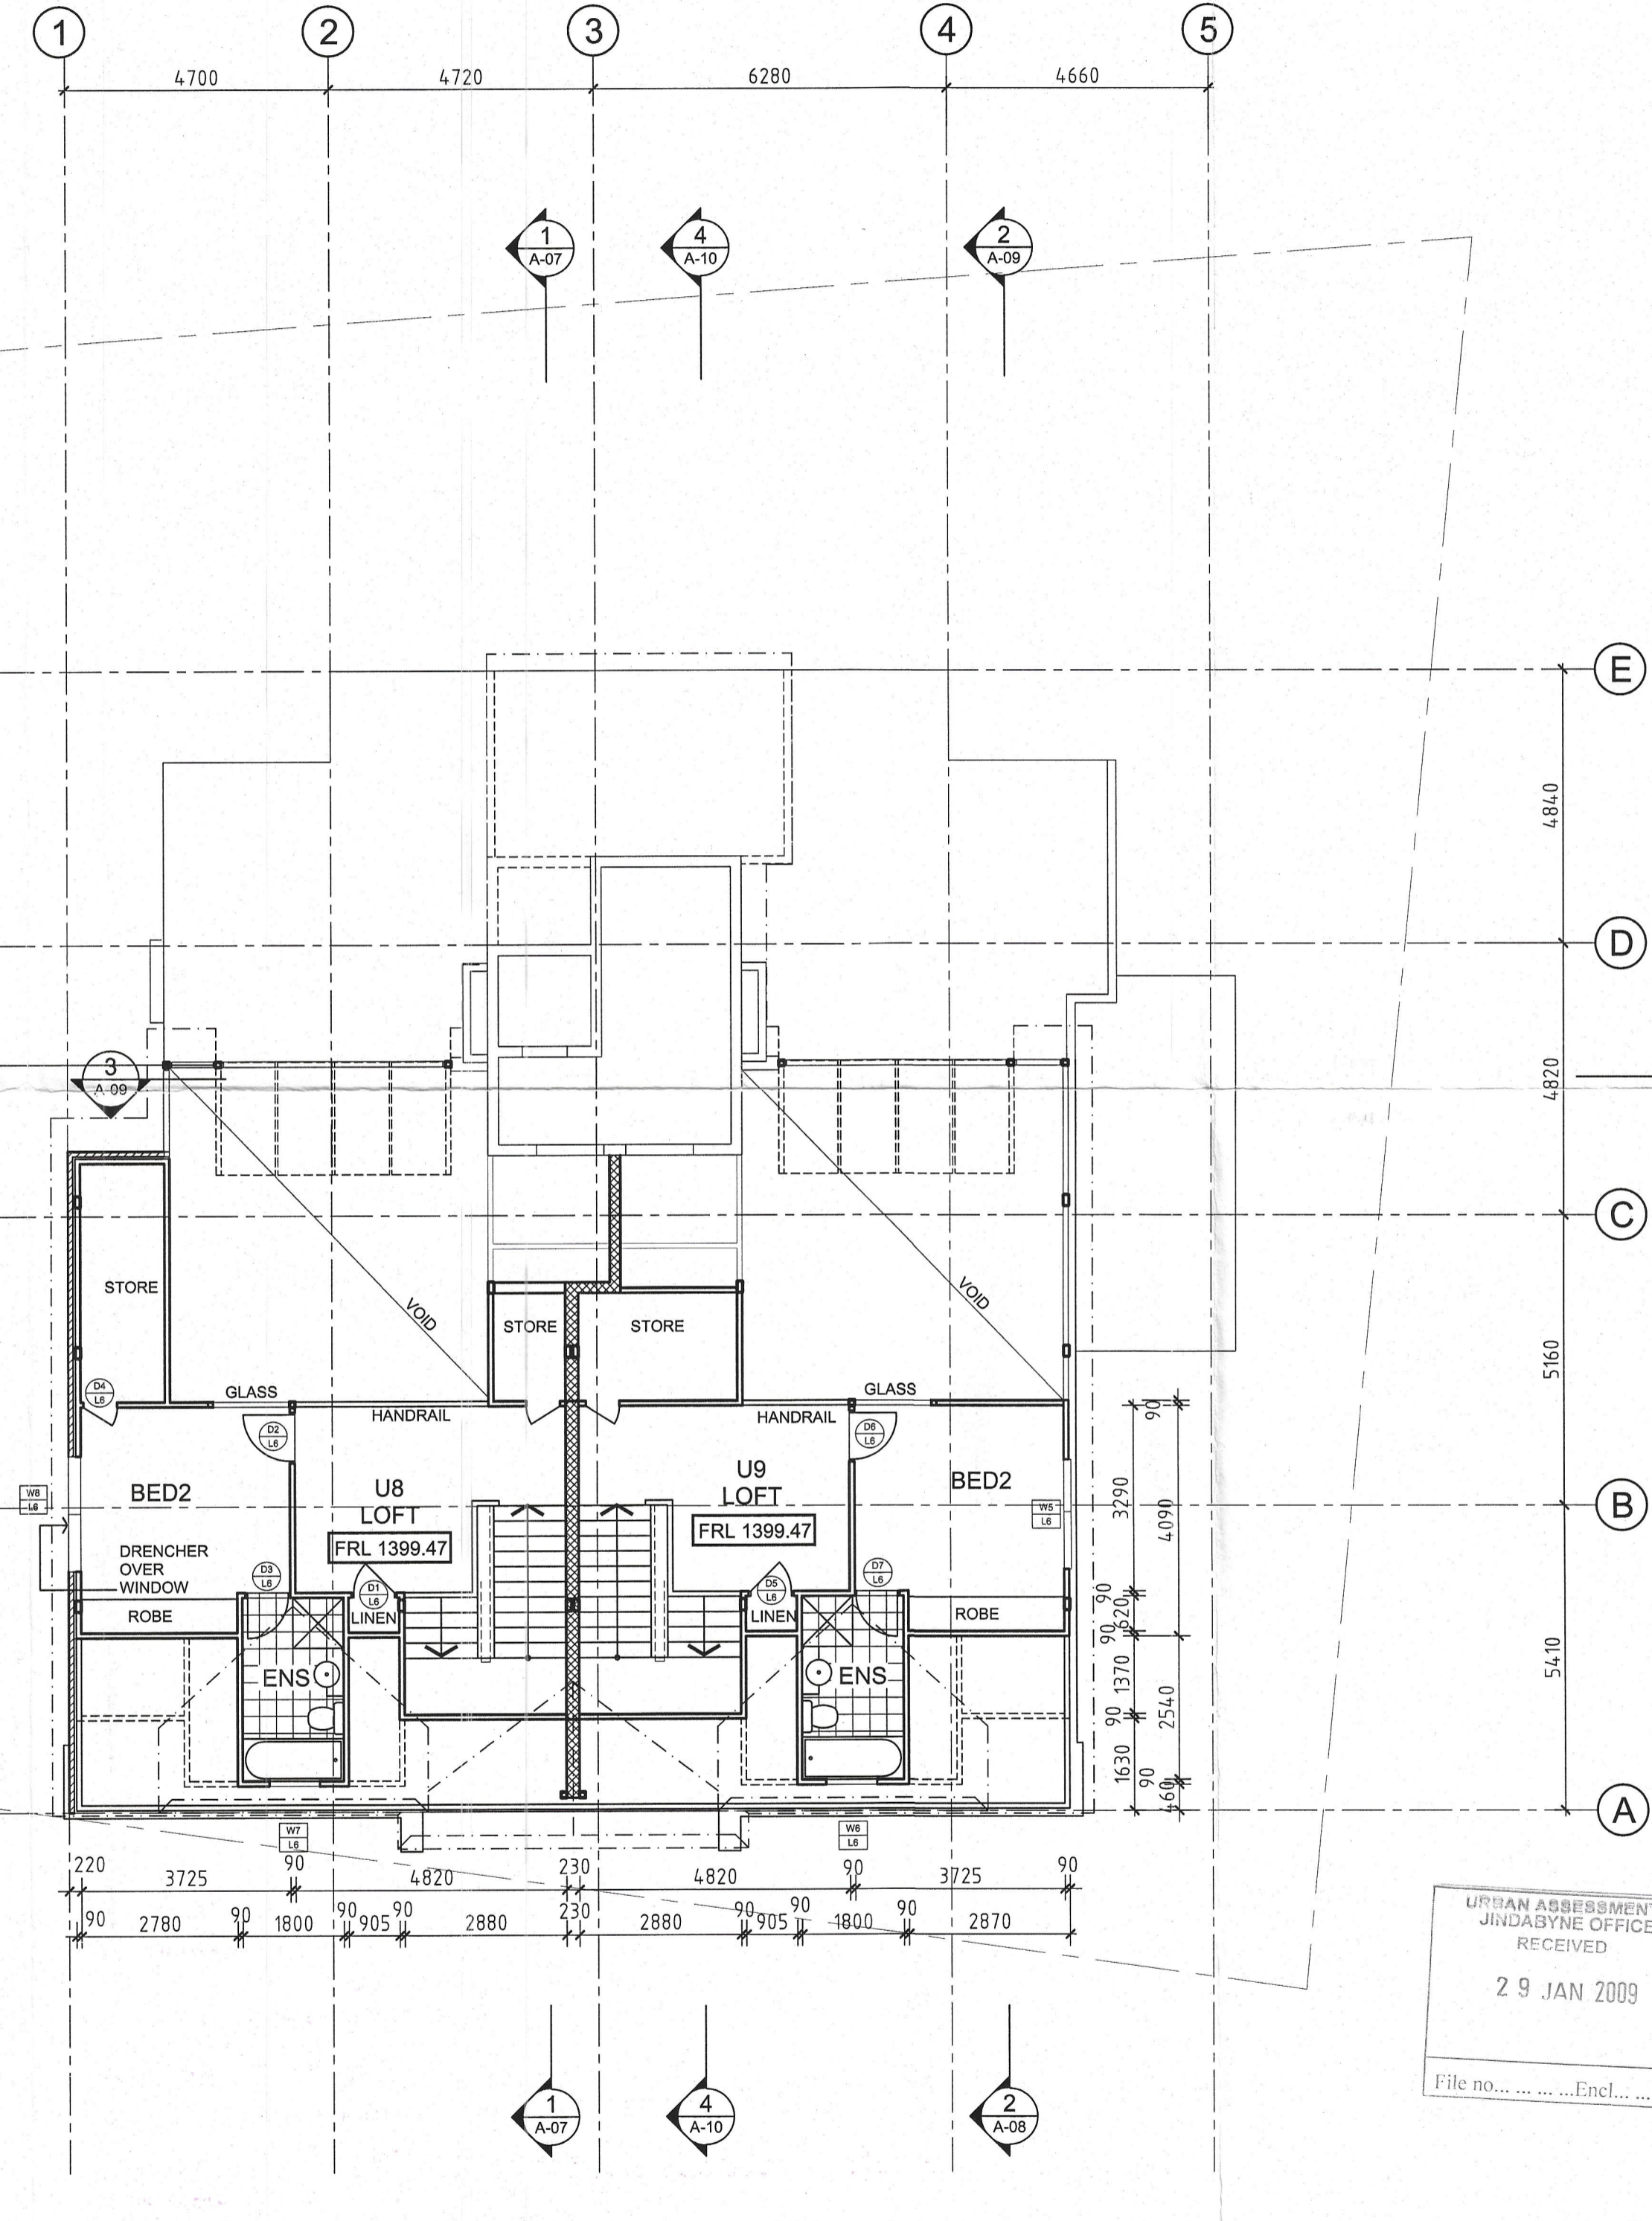

LEVEL 6 FLOOR PLAN

No	Date	Revision
26	28.01.09	RE-ISSUED FOR AMENDED DEV. CONSENT
25	02.12.08	RE-ISSUED FOR AMENDED DEV. CONSENT
24	28.11.08	ISSUED FOR DEVELOPMENT CONSENT
23	20.11.08	ISSUED FOR REVIEW
22	22.10.08	ISSUED FOR REVIEW
21	26.09.08	ISSUED FOR REVIEW
20	05.04.08	SKYLIGHTS AMENDED
19	31.03.08	BATH AMENDED, STRUCT. INFO ADDED
18	20.03.08	LEVEL 5 DRYING ROOM/KITCH. AMENDED
17	20.03.08	LOFT BATHROOM AMENDED
16	20.12.07	ISSUED CONSTRUCTION CERTIFICATION
15	09.11.07	ISSUED FOR REVIEW
14	30.10.07	ISSUED FOR REVIEW
13	24.10.07	ISSUED FOR REVIEW
12	14.08.07	ISSUED FOR REVIEW
11	03.08.07	ISSUED FOR REVIEW
10	24.07.07	ISSUED FOR REVIEW
9	28.02.07	ISSUED FOR DEVELOPMENT CONSENT
8	22.02.07	ISSUED FOR REVIEW
7	20.02.07	ISSUED FOR REVIEW
6	14.02.07	PRELIMINARY - ISSUED FOR REVIEW
5	05.02.07	ISSUED FOR REVIEW
4	12.01.07	ISSUED FOR REVIEW
3	11.01.07	ISSUED FOR REVIEW
2	21.12.06	ISSUED FOR REVIEW
1	20.12.06	ISSUED FOR REVIEW

Amendments

Project
**PART. DEMOLITION OF 'NEW KIRK LODGE'
AND CONSTRUCTION A NEW
RESIDENTIAL FLAT BUILDING**

Location
**'NEW KIRK LODGE'
LOT 53 BOBUCK LANE
THREDBO. N.S.W.**

Client
**JAKESAM PTY.LTD.
OXLEY HILL PTY.LTD.
LAPENE PTY.LTD.**

Drawing
FLOOR PLANS

URBAN ASSESSMENTS
JINDABYNE OFFICE
RECEIVED
29 JAN 2009

SLATER ARCHITECTS

Plan2000 Pty.Ltd. Trading as Slater Architects ABN24001 954 392
P.O.Box 552 Terrigal, N.S.W. 2260
Suite 5/203 The Entrance Road, Erina, 2250
ph 02 43654458 fax. 02 43652856
email: info@slaterarchitects.com.au
Catherine Slater - Registered Architect No.7153

These drawings & designs are the property of Slater Architects & shall not be reproduced in whole or part without the written consent of Slater Architects	North
Designed by CS	Scale 1:100 @ A1
Drawn by MC/DS	Date NOVEMBER 2008
Checked	Revision no. 26
Job no. 13634	Sheet no. A05

