


Note: Make new penetration thru the existing roof for new chimney flue location.


- Extend new flue above roof level in accordance with fire regulations
- Remove existing chimney flue and replace with roof sheeting around the flue to match existing. Roof sheeting shall be one uniform colour.
- Paint new chimney flue in dark grey to council's requirements.

GROUND FLOOR PLAN
1:100

DOOR SCHEDULE				
ID	TYPE	PLAN	ELEVATION	Q
D01	DOUBLE SWING DOOR TO MATCH EXISTING			1
D01	SWING DOOR TO MATCH EXISTING			5

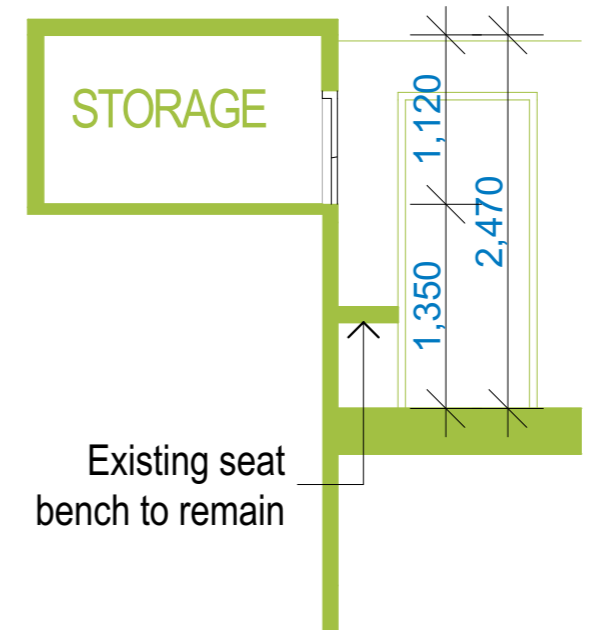

SECTION A
1:50

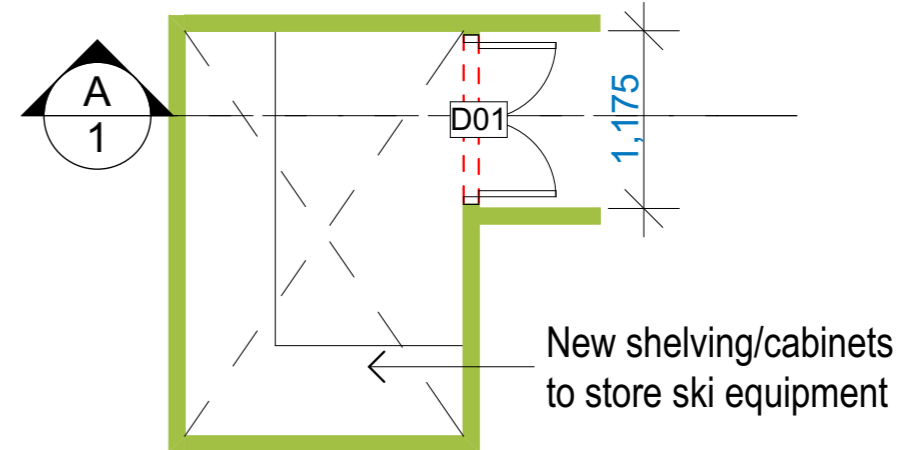

STORE ROOM PLAN
1:50

- WALLS TO BE DEMOLISHED
- EXISTING WALLS
- PROPOSED WALLS

FOR COLOURS AND FINISHES REFER TO COLOUR SCHEMES BY DESIGNING INSIDE OUT DATED 30/10/18

project: **PROPOSED ALTERATIONS & ADDITIONS @ UNIT 6 SQUATTERS RUN THREDBO**
 client: **MR. GUS MARTINEZ**
 drawn: M.M. scale: as shown
 checked: J.E. date: NOV 18 ref: 2018-219 Council: SMRC

F1

16 dunlop street
 north parramatta nsw 2151
 ph: +61 2 9630 9911
 fax: +61 2 9630 9922
 mob: 0431 111 777
 admin@designcorp.com.au
 www.designcorp.com.au



nominated architect - joe el-sabbagh 8707

This document is COPYRIGHT and the property of DESIGNCORP ARCHITECTS Pty. Ltd. It is not to be retained, copied or used without the prior written permission of the author.
 All dimensions must be checked on-site prior to the commencement of any works. Any discrepancies are to be brought to the attention of DESIGNCORP ARCHITECTS.

