



issue k:	
issue j:	
issue i:	
issue h:	
issue g:	30/09/2020
issue f:	Fireplace amended
issue e:	ENS & BATH - Amendments
issue d:	ENS & BATH - Amendments
issue c:	ENS & BATH Elevations
issue b:	Construction Certificate
issue a:	Development Application

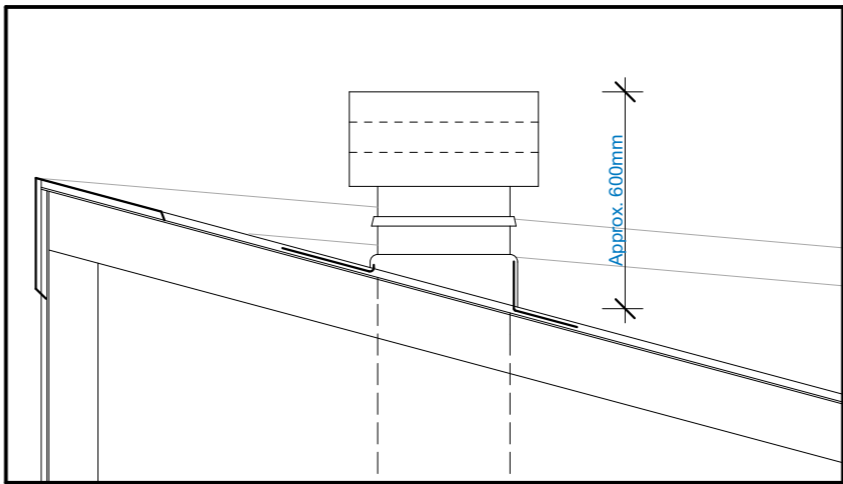

UNIT 6 FLUE SIDE VIEW

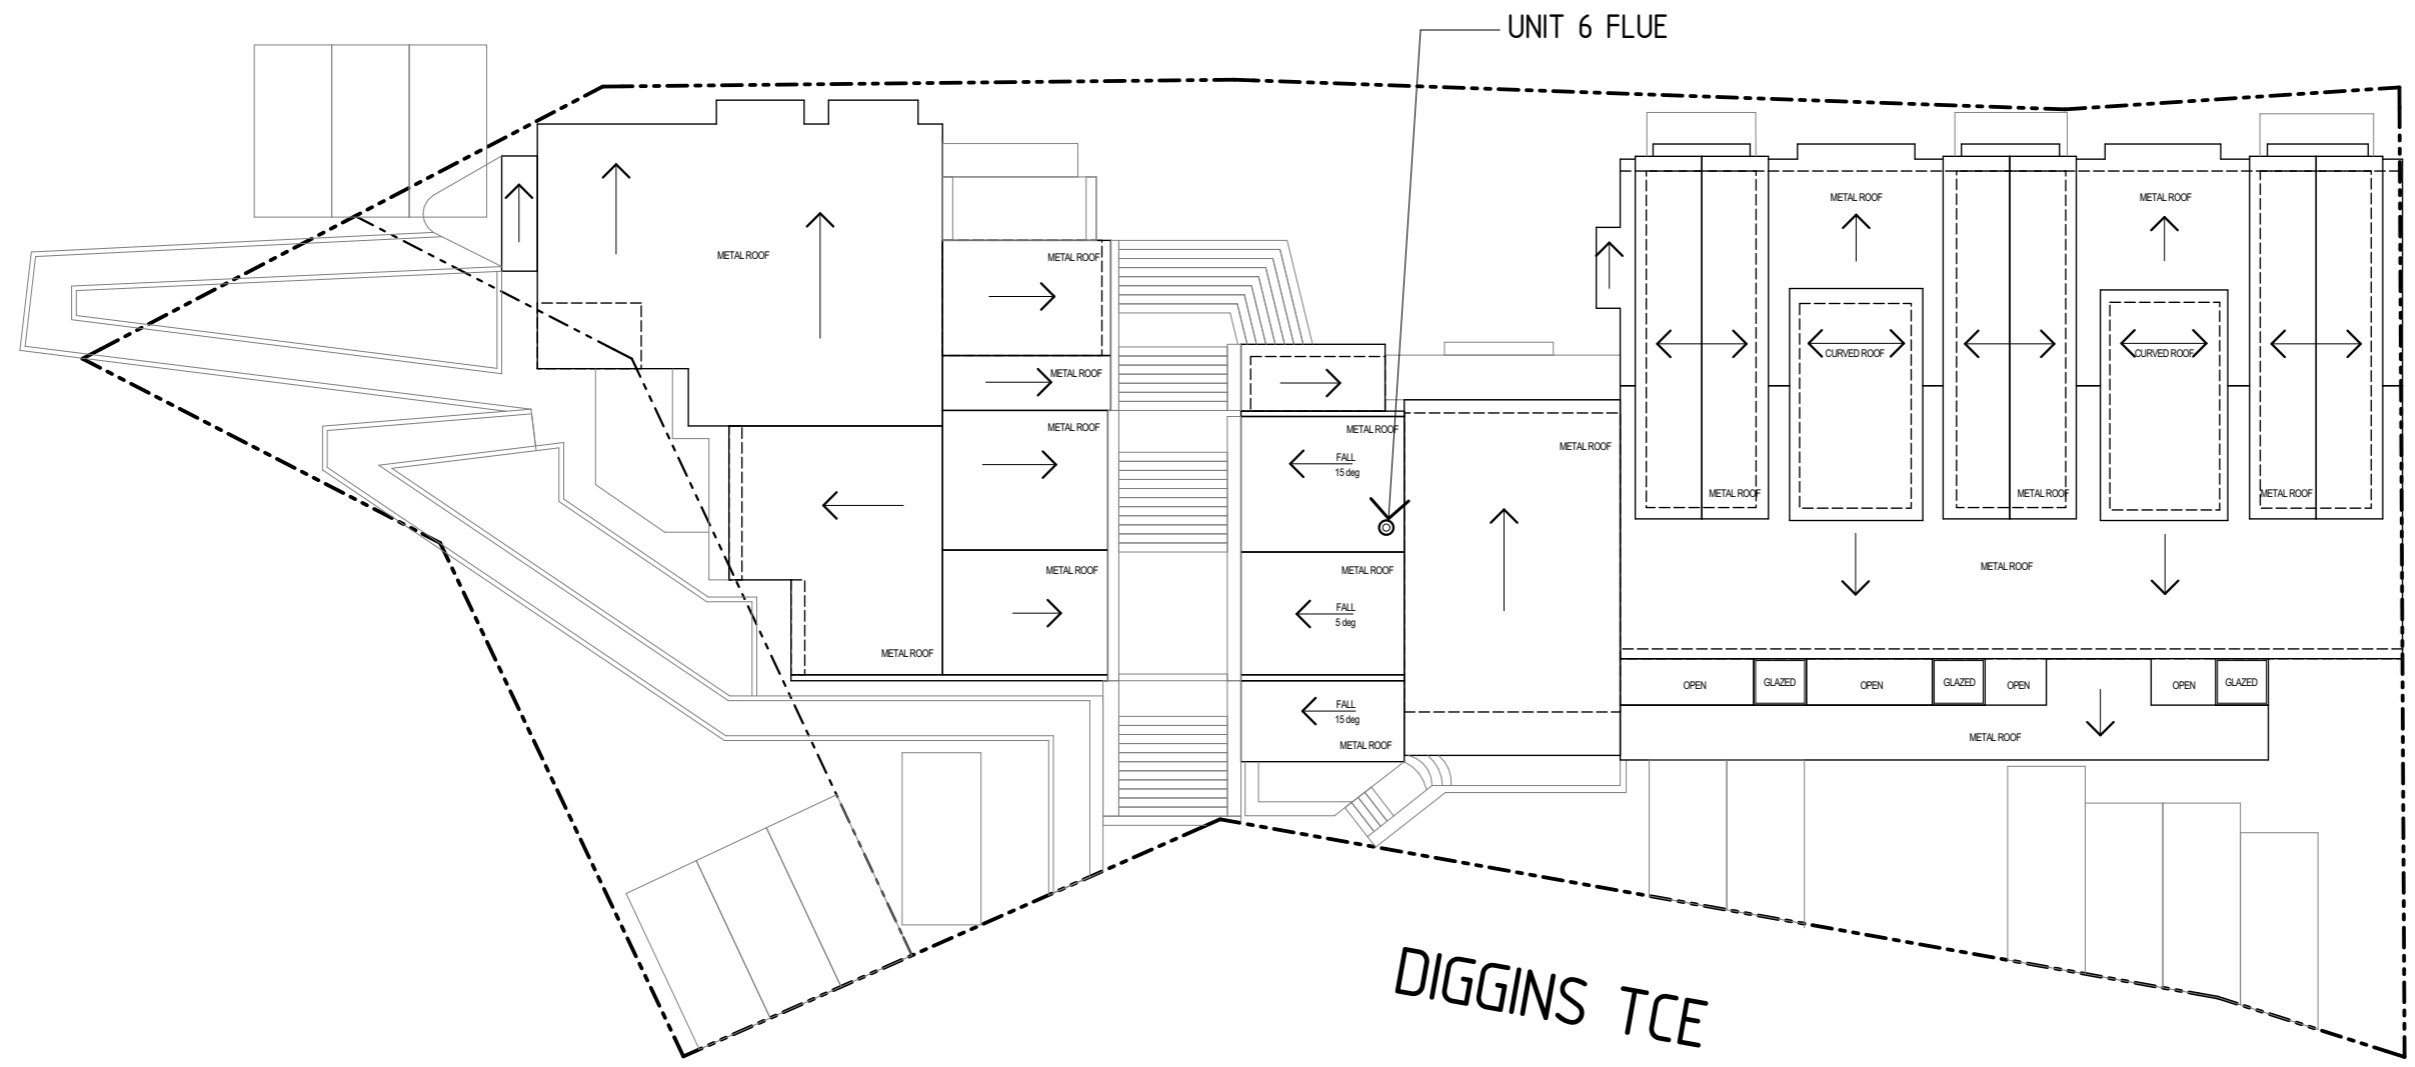

ROOF PLAN
1:400

project
PROPOSED ALTERATIONS & ADDITIONS @ UNIT 6 SQUATTERS RUN THREDBO
 client **MR. GUS MARTINEZ**
 drawn: M.M. scale: as shown
 checked: J.E. date: NOV 18 ref: 2018-219 Council SMRC

F5
 16 dunlop street
 north parramatta nsw 2151
 ph: +61 2 9630 9911
 fax: +61 2 9630 9922
 mob: 0431 111 777
 admin@designcorp.com.au
 www.designcorp.com.au



nominated architect - joe el-sabbagh 8707

This document is COPYRIGHT and the property of DESIGNCORP ARCHITECTS Pty. Ltd. It is not to be retained, copied or used without the prior written permission of the author.

All dimensions must be checked on-site prior to the commencement of any works. Any discrepancies are to be brought to the attention of DESIGNCORP ARCHITECTS.

