


P R O P O S E D

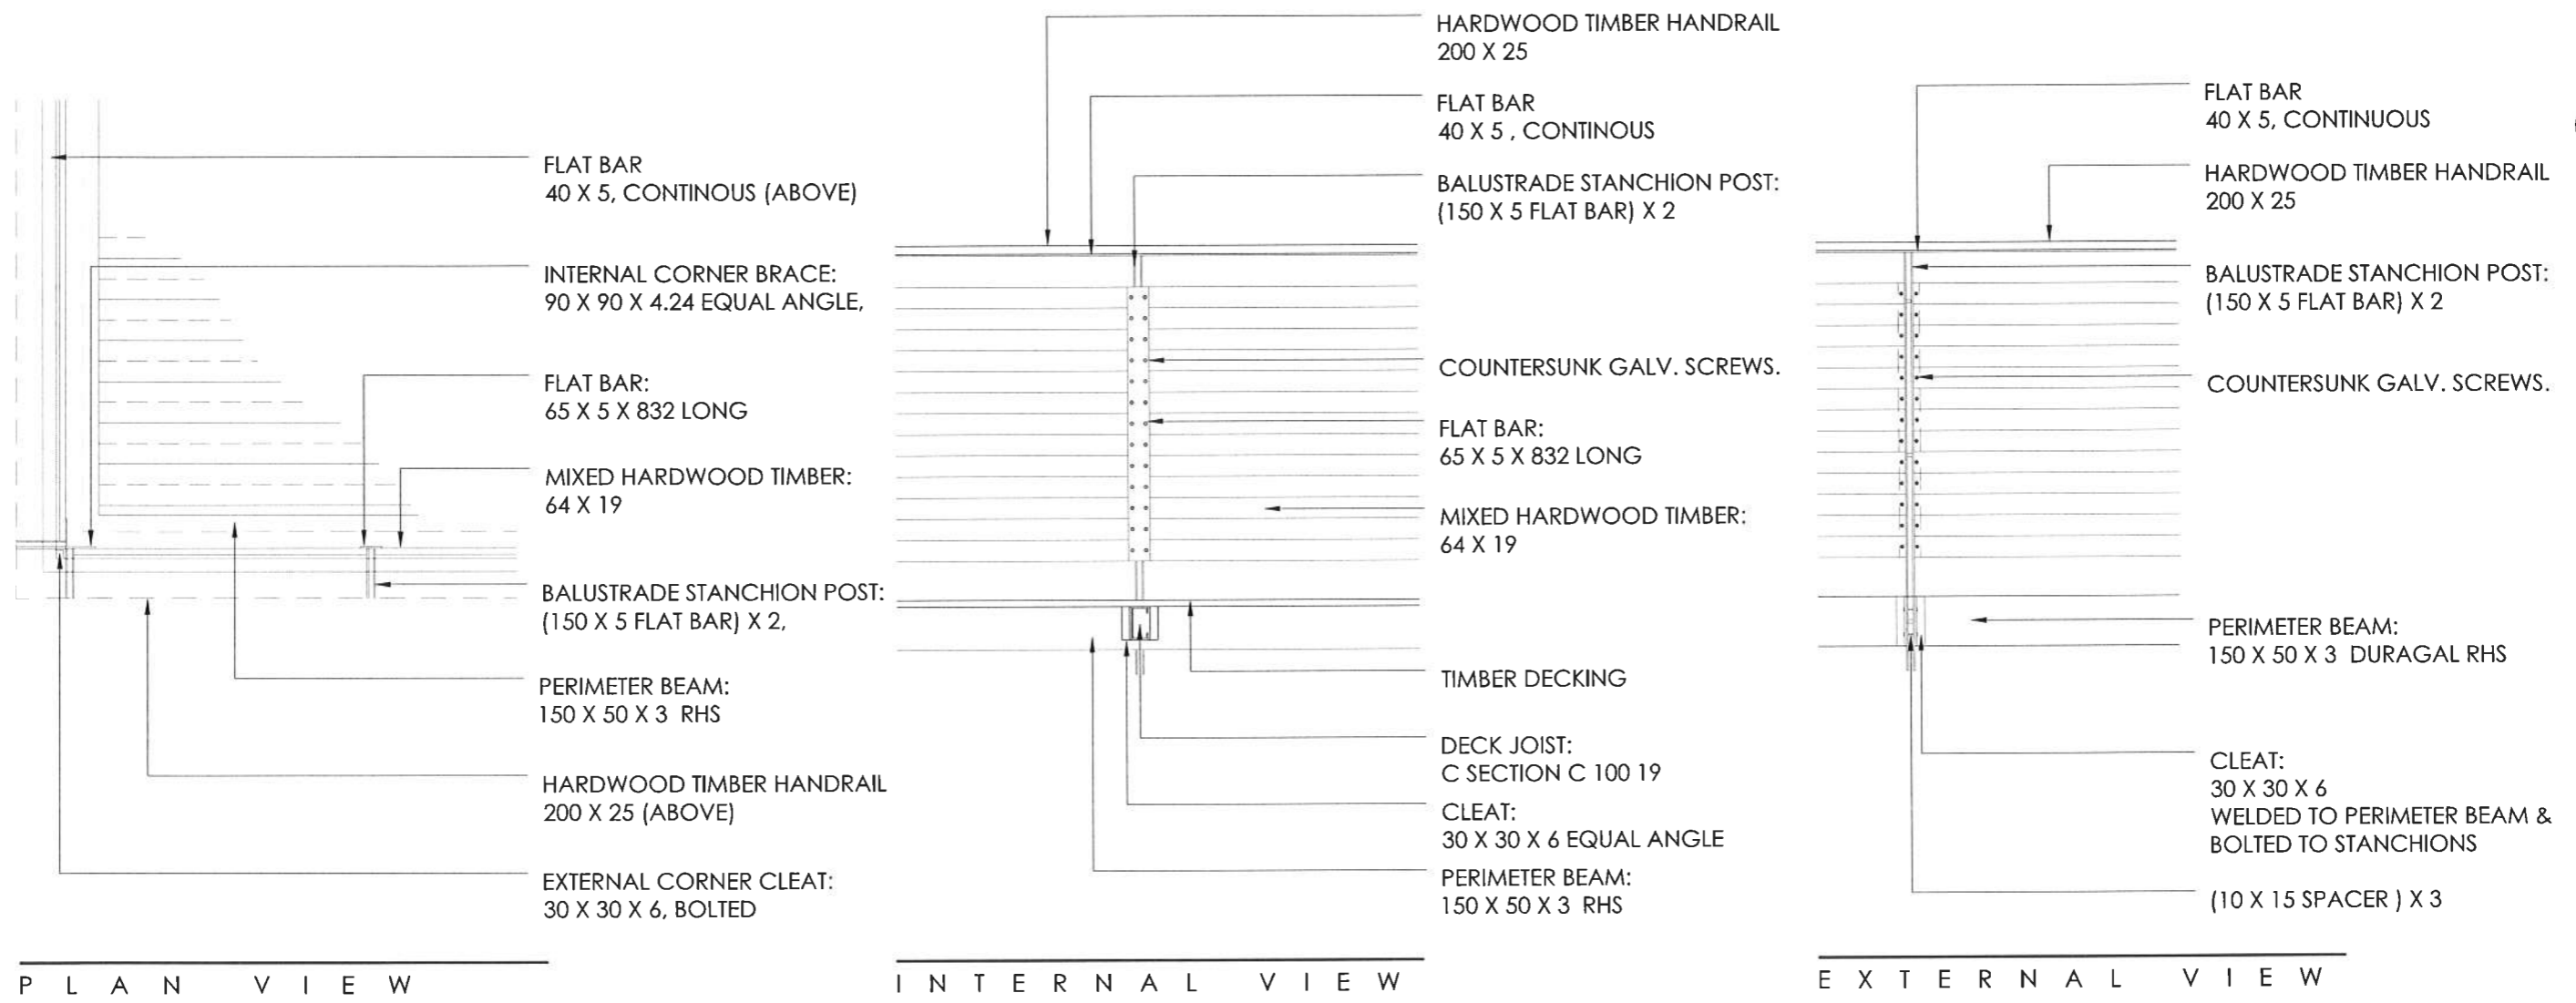

NOTES

ALL CONSTRUCTION DETAILS TO BE CONFIRMED BY THE ENGINEER.

STRATEGIC DESIGN

Building Designers to the Snowy Mountains
 P O Box 803 Jindabyne NSW 2627 T 02 6457 2780 F 02 6457 1588
 info@strategicdesign.net.au www.strategicdesign.net.au

'ATHOL LODGE'
 7 DIGGINGS TERRACE, THREDBO ALPINE VILLAGE
 Proposed Alterations & Additions

Drawing Title
BALUSTRADE DETAILS 1

NSW GOVERNMENT
 Planning & Infrastructure

30 JAN 2014

DEVELOPMENT ASSESSMENT AND SYSTEMS PERFORMANCE RECEIVED - JINDABYNE

This drawing at all times remains the copyright of Strategic Design

Drawing No	SK11-DA	Scheme One				
Date	JANUARY 2014	Scale	1:20 @ A3			
Revision	5	00	01	02	03	04 05
Drawn	LP	Checked	Approved	Status		
		LP	NW			