


ROOF
EXISTING TO REMAIN

WINDOW FRAMES
NEW
COLORBOND: 'WINDSPRAY'

WALLS
NEW
DULUX: 'ITO' PG1H5

BALUSTRADE
HARDWOOD TIMBER AND STEEL
DETAILS (PAINTED IN 2PAC SILVER)

WALLS
EXISTING STONEWORK TO
REMAIN

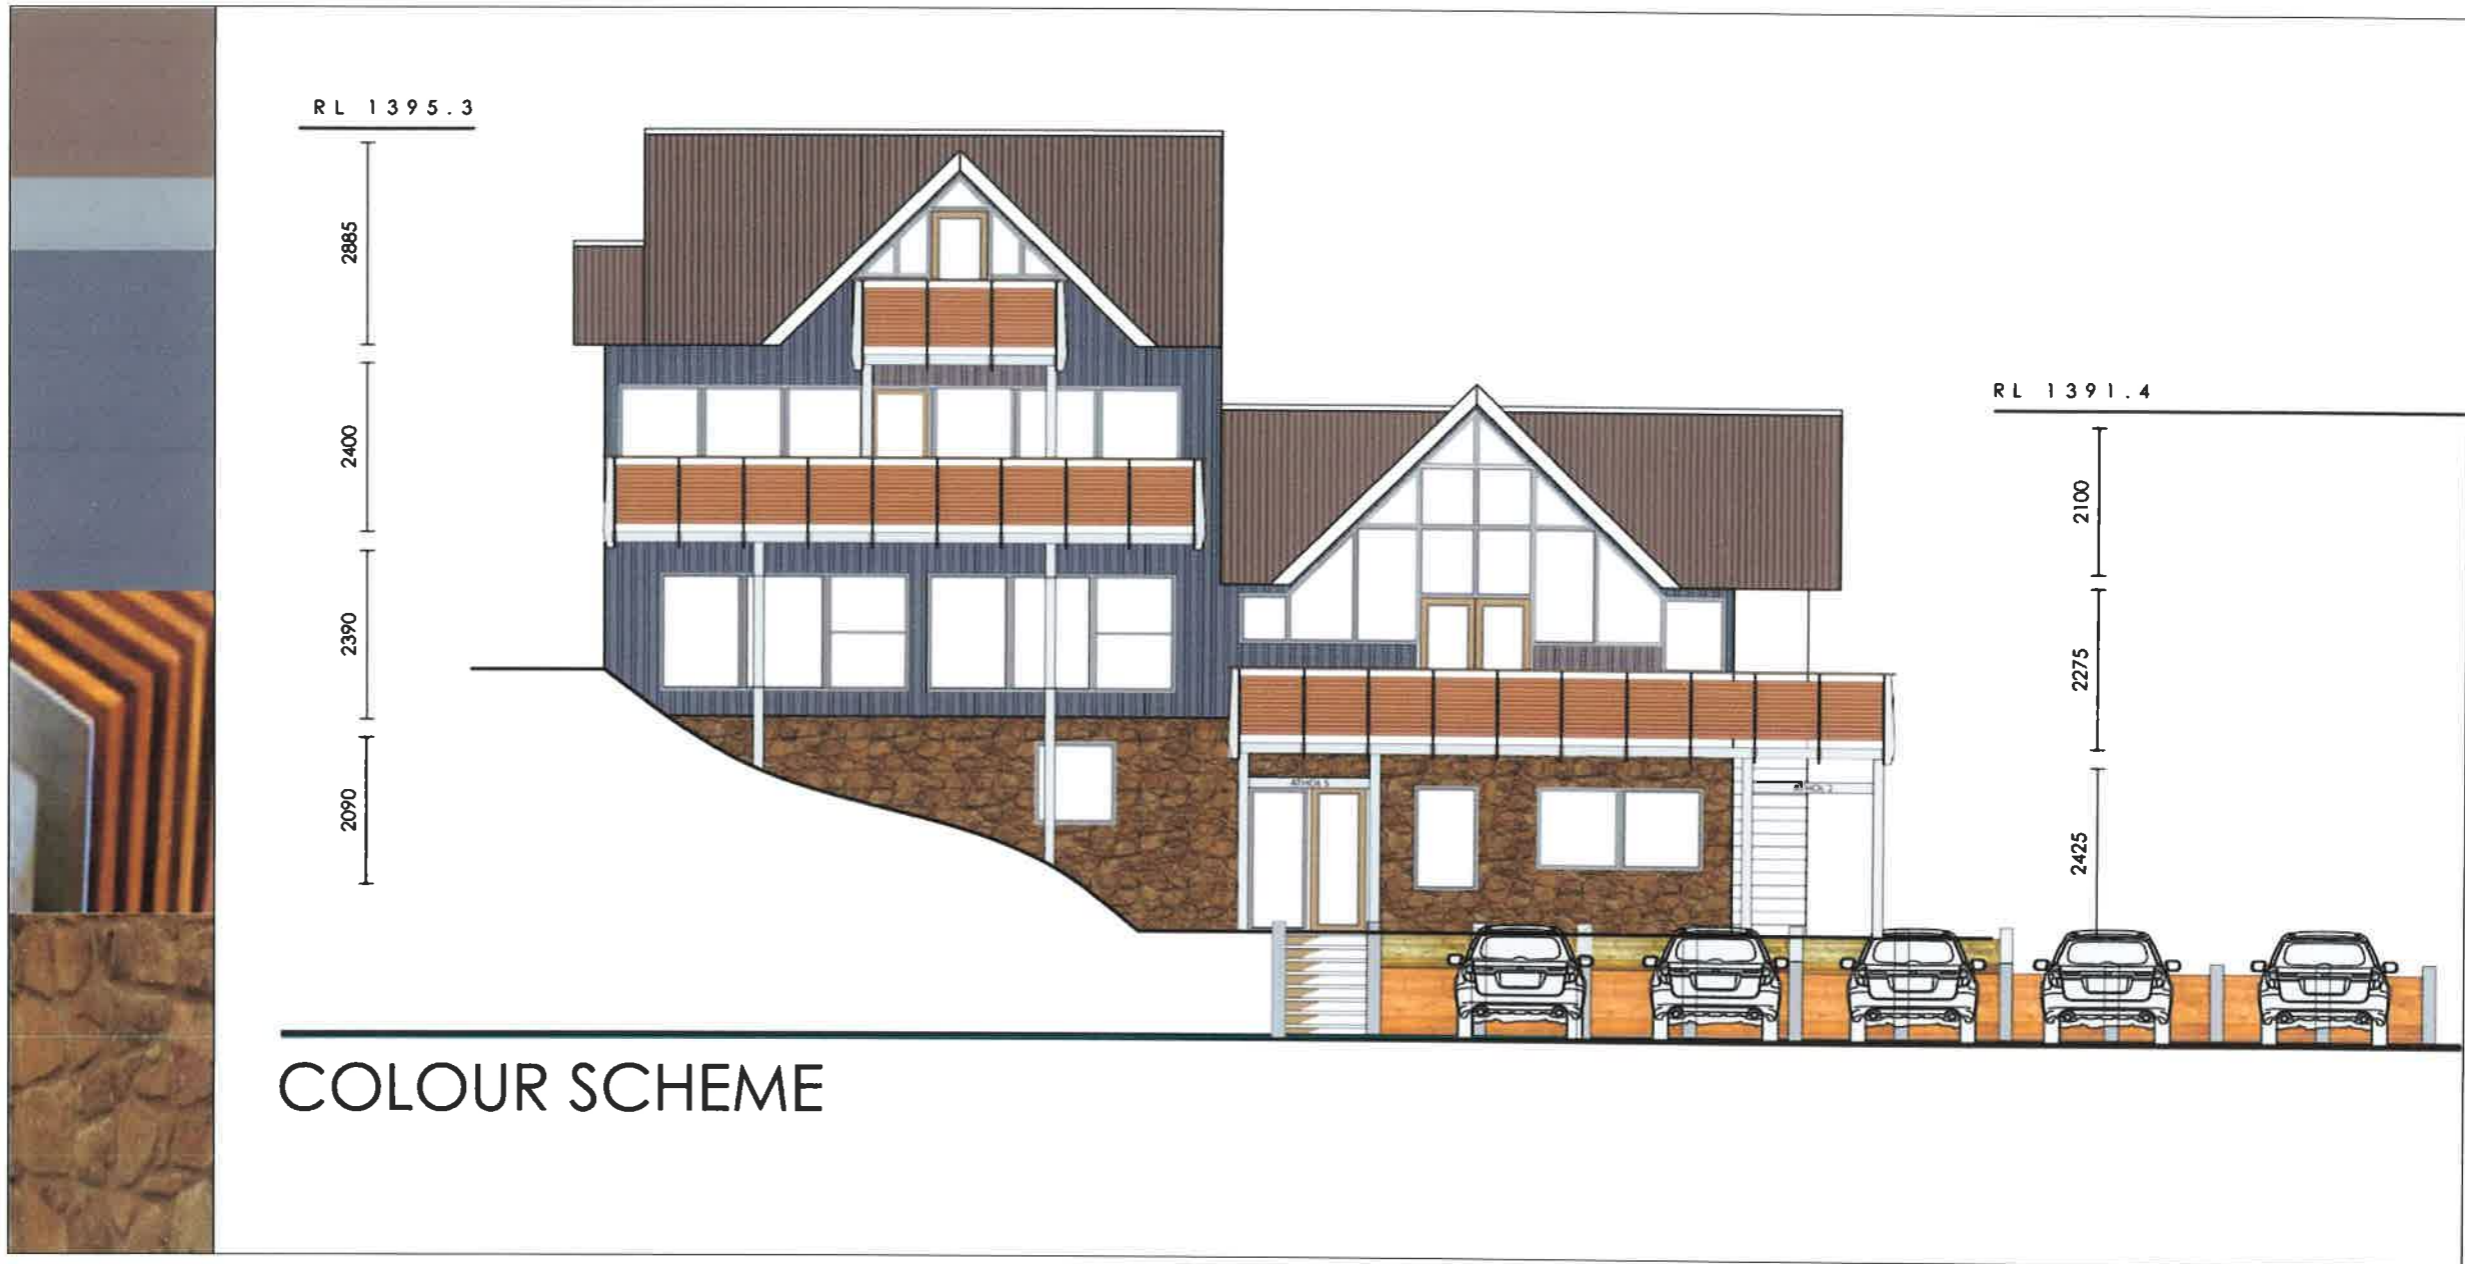

COLOUR SCHEME

STRATEGIC DESIGN

Building Designers to the Snowy Mountains
P O Box 803 Jindabyne NSW 2627 T 02 6457 2780 F 02 6457 1588
info@strategicdesign.net.au www.strategicdesign.net.au

'ATHOL LODGE'
7 DIGGINGS TERRACE, THREDBO ALPINE VILLAGE
Proposed Alterations & Additions

Drawing Title
COLOUR SCHEME

NSW GOVERNMENT
Planning & Infrastructure

30 JAN 2014

DEVELOPMENT ASSESSMENT AND
SYSTEMS PERFORMANCE
RECEIVED - JINDABYNE

This drawing at all times
remains the copyright of
Strategic Design

Drawing No	SK13- DA	Scheme One					
Date	JANUARY 2014	Scale N.T.S.					
Revision	5	00	01	02	03	04	05
Drawn	LP	Checked LP	Approved NW	Status			