





Mountain Drive

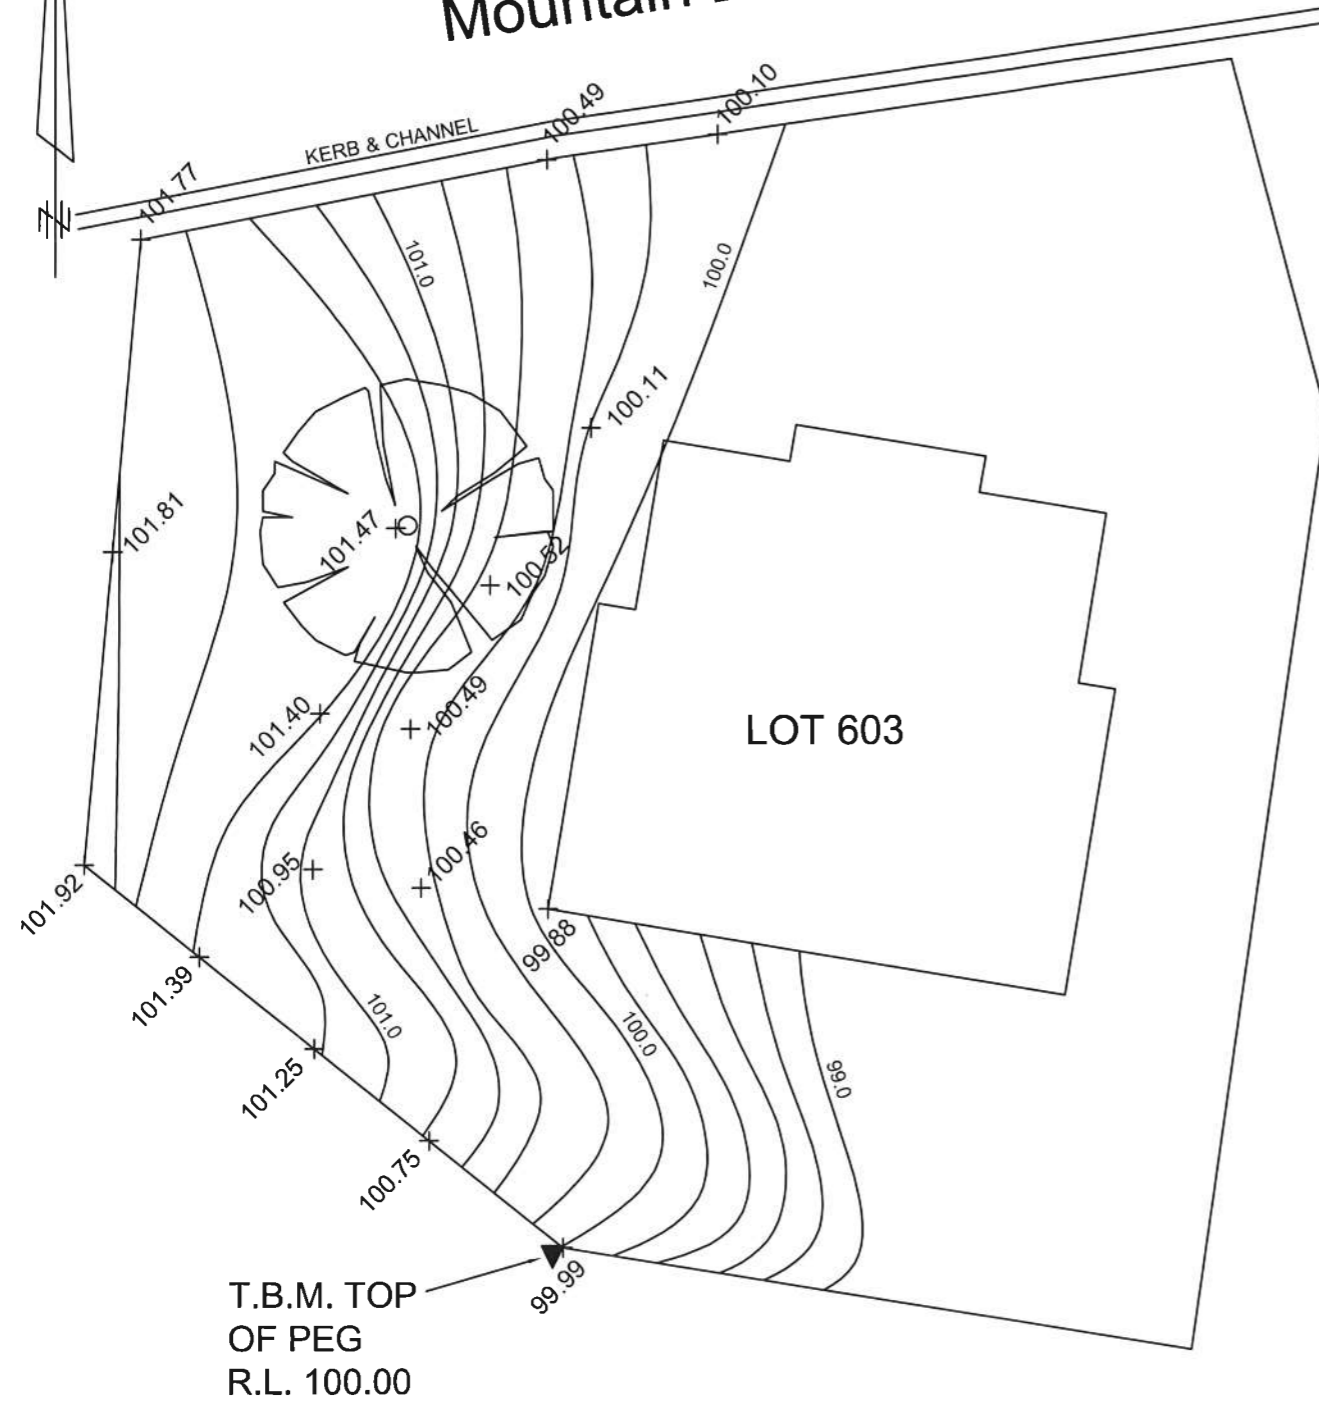

EXISTING

NSW GOVERNMENT
Planning & Infrastructure
23 SEP 2014
DEVELOPMENT ASSESSMENT AND
SYSTEMS PERFORMANCE
RECEIVED - JINDABYNE

Mountain Drive

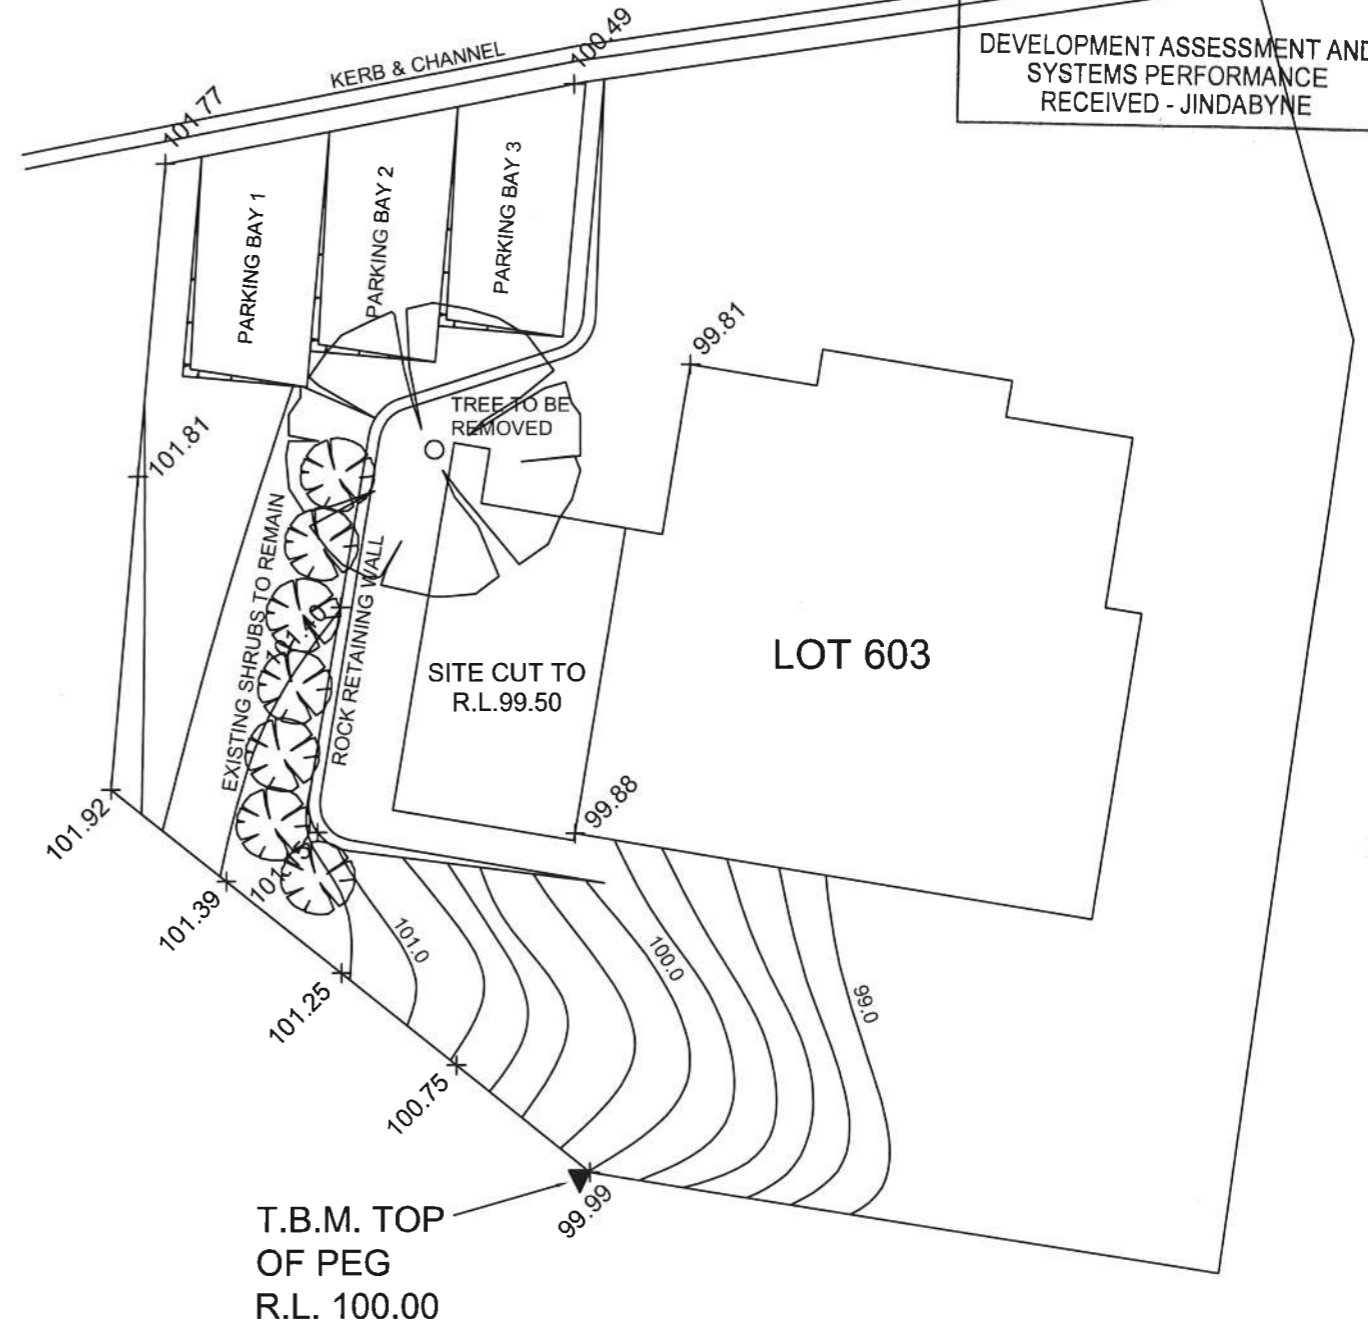

PROPOSED

GEOF HOSIE SURVEYS
P.O. Box 73
Clarinda LPO 3169
Ph. 9544 5375
Mobile: 0418 530 828

LEGEND		
	- GAS METER	
	- WATER METER	
	- WATER HYDRANT	
	- WATER VALVE	
	- TBM	
	- SURVEY PEG	
	- TREE	
	- ELEC. POLE	
	- STREET SIGN	

NOTES
Fences assumed as boundaries
Only visible services shown, underground services to be located by owner/builder
Level tolerance +/-75mm
Where house already exists, levels may change when demolition complete

REVISIONS	

Levels are to an arbitrary datum

FEATURE SURVEY
No.21 MOUNTAIN DRIVE
THREDBO
for Adam Hosie & Natasha Murray

SCALE 1:200 @ A3
DATE: 06/09/2014
FW: GH
Drawn: KD
REF. NO. REV
THRE