

EXISTING FLOORPLAN LAYOUT AS AT NOVEMBER 1st 2014 Scale 1 : 133

1. It is the responsibility of the Builder to be satisfied that all construction practices portrayed in these plans will conform with the Building Code of Australia.
2. Confirm location of all services including any not shown prior to commencement of construction
3. These plans not to supercede engineers detail


Plan date November 1st 2014
Page 1 of 2



All work to comply with Building Code of Australia

PROPOSED ALTERATIONS TO PERISHER CENTRE
JAXS BAR & GRILL
PERISHER CENTRE For PERISHER BLUE P/L
Plans By Steve Gibb 64934822 steve_gibb@biapond.com

NSW GOVERNMENT
 Planning & Infrastructure
 17 DEC 2014
 DEVELOPMENT ASSESSMENT AND
 SYSTEMS PERFORMANCE
 RECEIVED - JINDABYNE

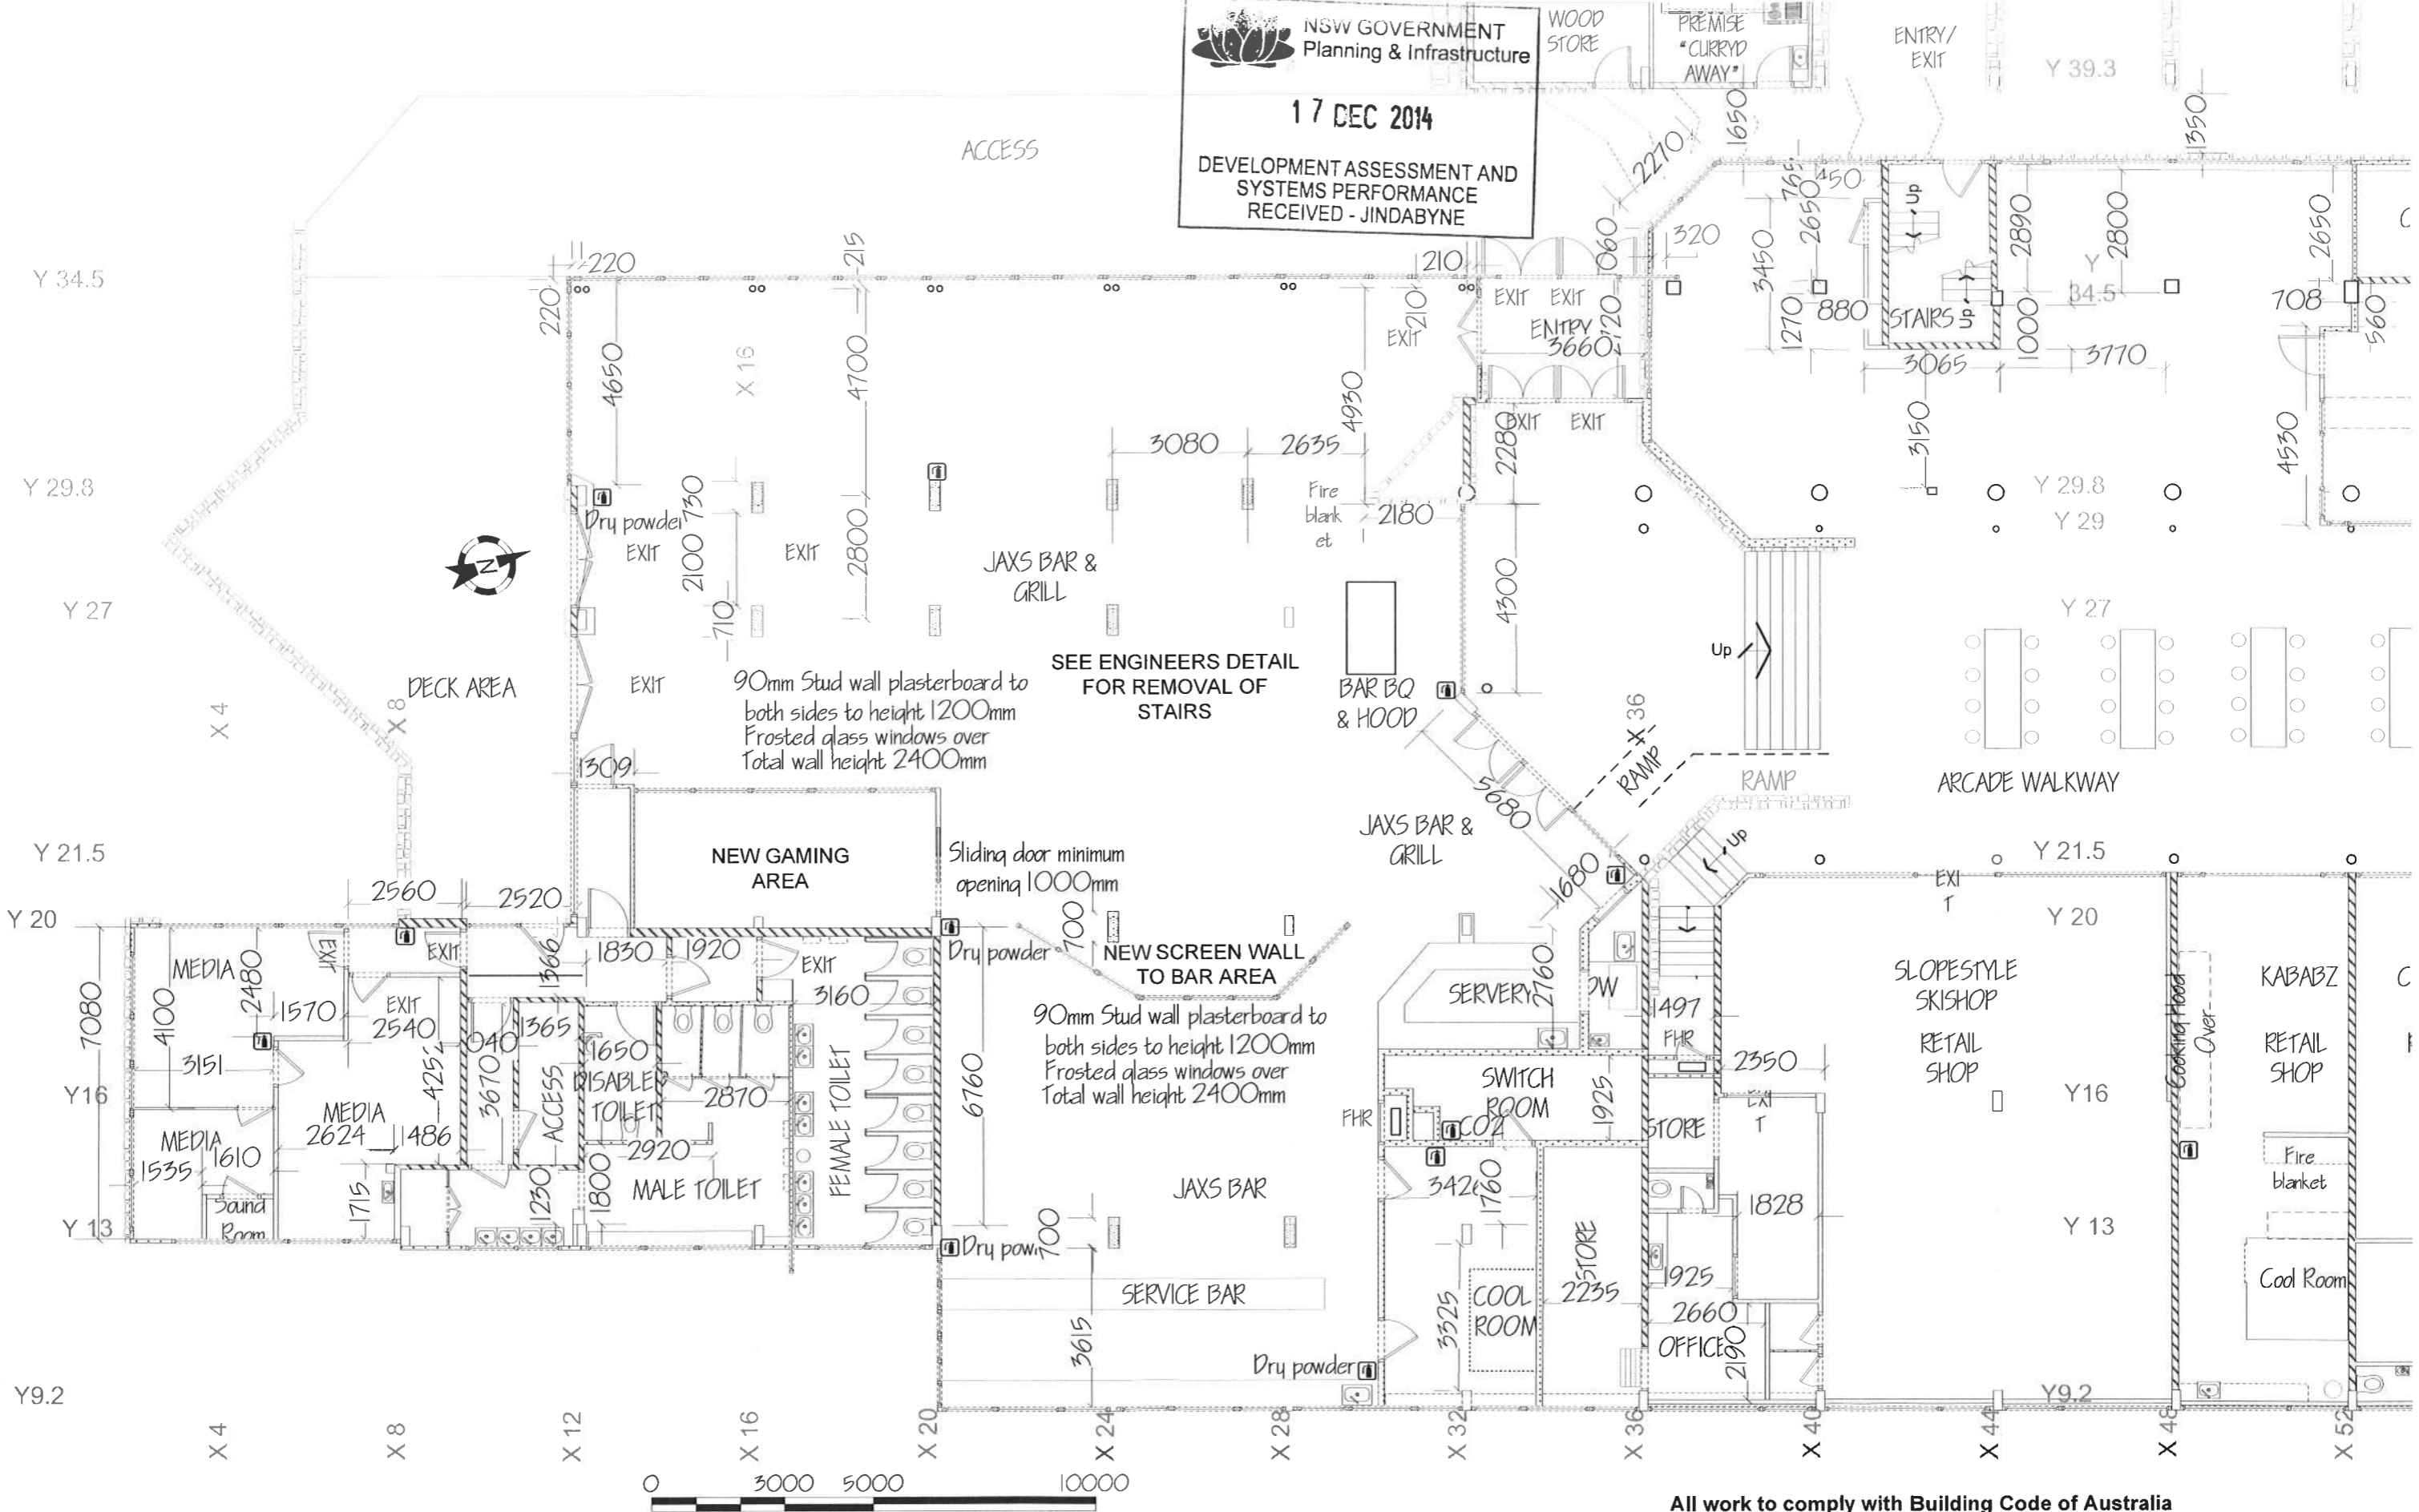

PROPOSED FLOORPLAN LAYOUT Scale 1 : 133

Plan date November 1st 2014
 Page 2 of 2

All work to comply with Building Code of Australia



PROPOSED ALTERATIONS TO PERISHER CENTRE
 JAXS BAR & GRILL
 PERISHER CENTRE For PERISHER BLUE P/L
 Plans By Steve Gibb 64934822 steve_gibb@biapond.com