


LONGITUDINAL SECTIONAL VIEW
SCALE NTS

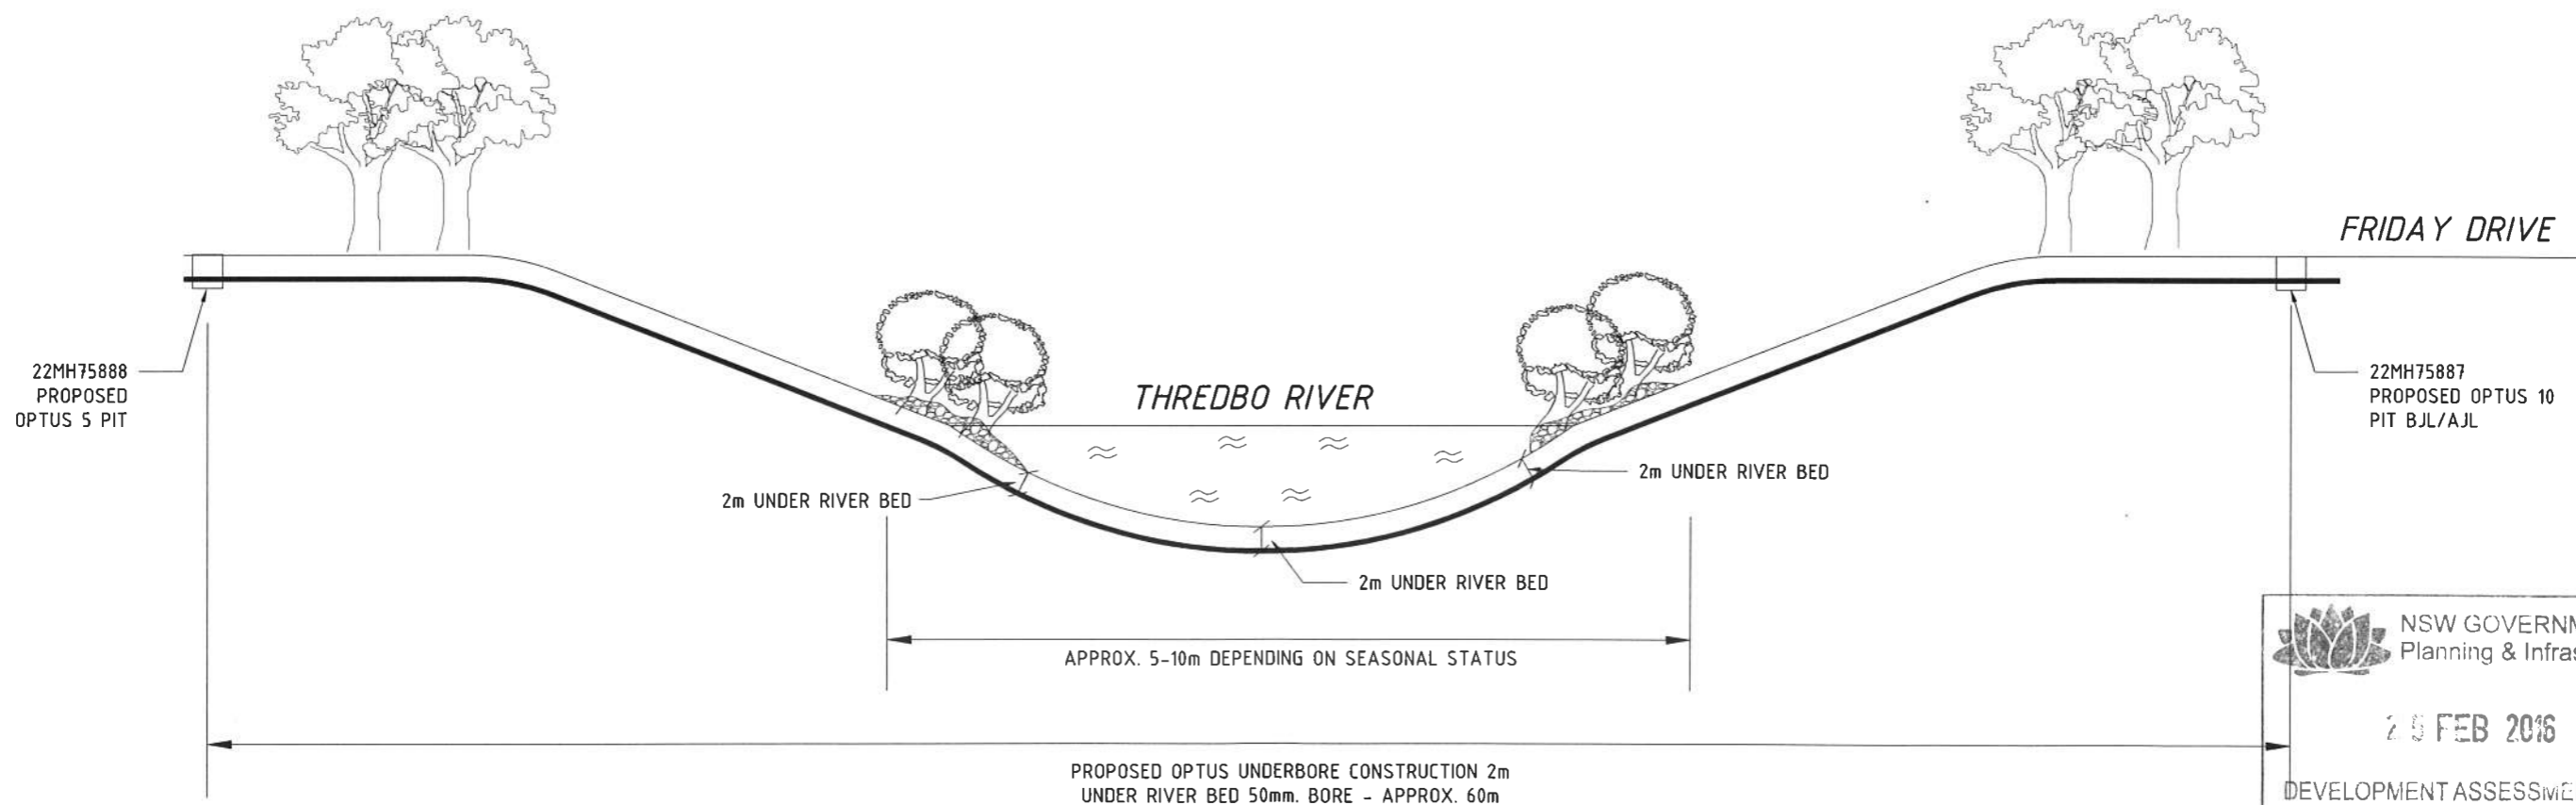

CROSS SECTIONAL VIEW
SCALE NTS

NSW GOVERNMENT
Planning & Infrastructure

25 FEB 2016

DEVELOPMENT ASSESSMENT AND
SYSTEMS PERFORMANCE
RECEIVED - JINDABYNE

PRELIMINARY

- NOTES**
1. FOR SITE FIBRE CABLE DETAILS REFER TO BACKBONE CABLING DIAGRAM.
 2. OPTUS PIT
 3. TELSTRA MANHOLE
 4. DUCT CONFIGURATION

 http://caddevappw002.optus.com.au/vmrl	DRAWN: GM	THREDBO CBD	
	DATE: 12.02.16	FRIDAY DRIVE THREDBO	
AMENDMENTS	XSECTIONAL VIEW THREDBO RIVER		
BY: EO 1866896	ISSUE	SCALE	DRAWING NUMBER
CKD: AA	A	N.T.S.	A2 NSW-2NZM-01
DATE: 12.02.16			