


PROPOSED

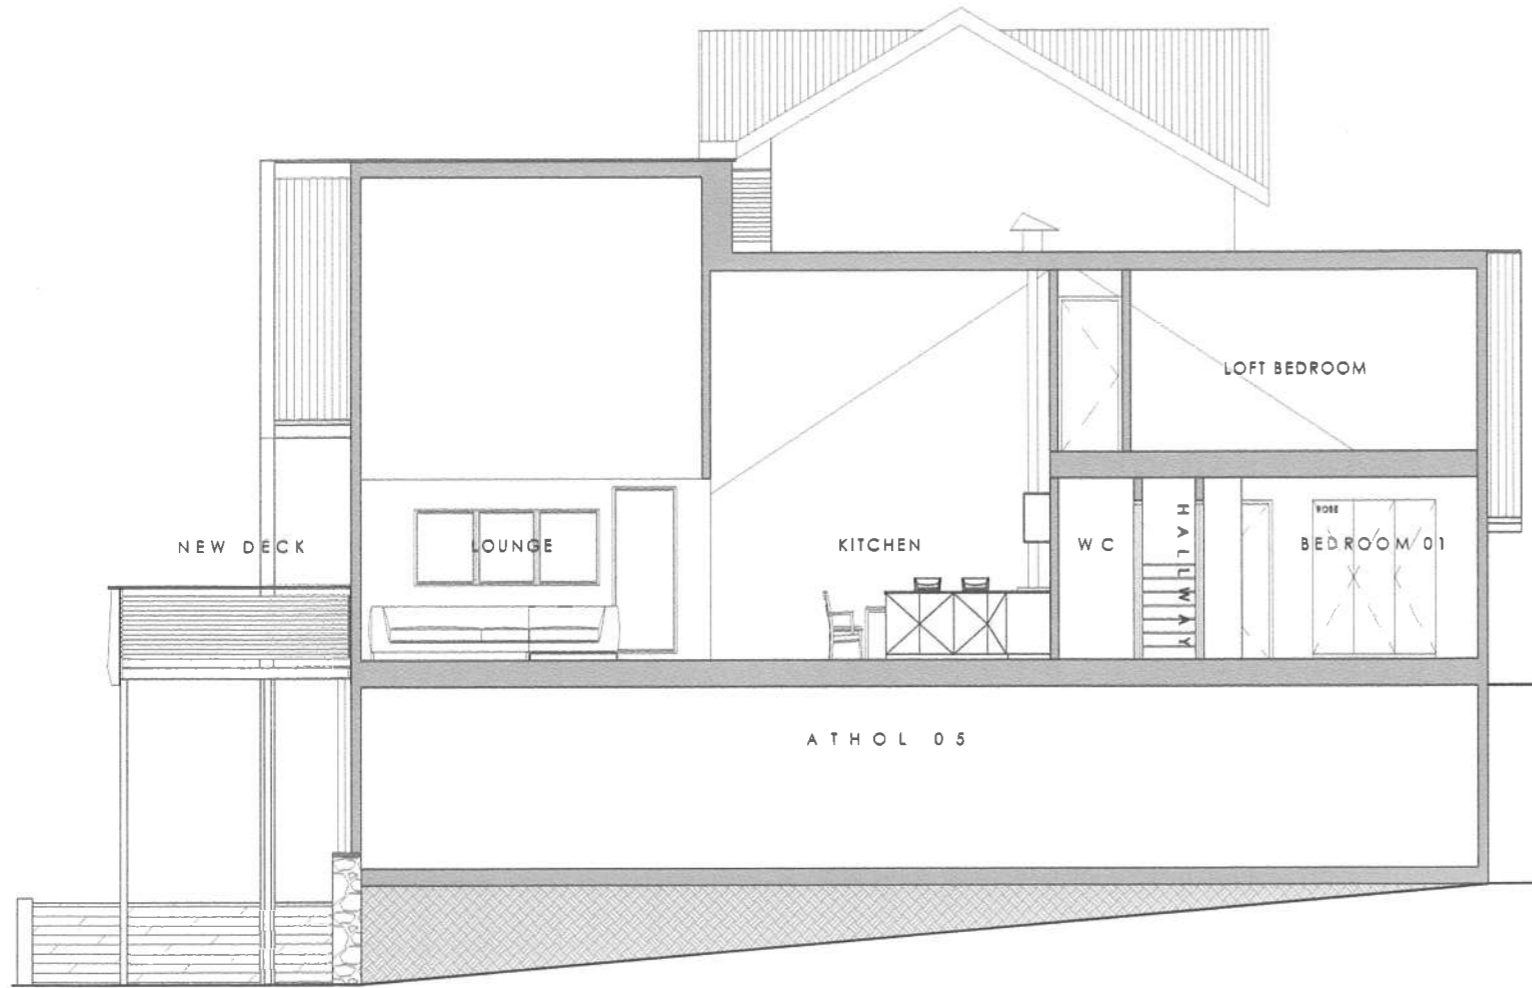

SECTION A - A



SECTION B - B