



001 GROUND FLOOR // LAUNDRY JOINERY

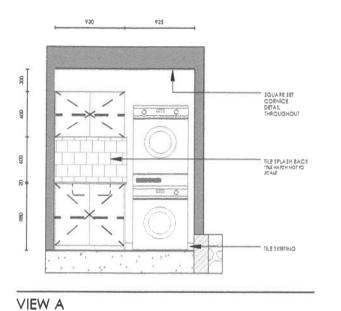

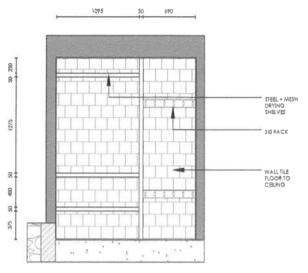


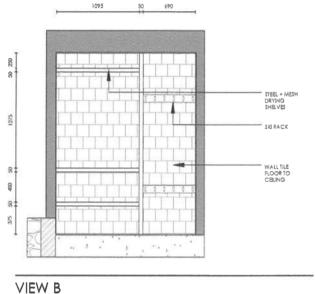


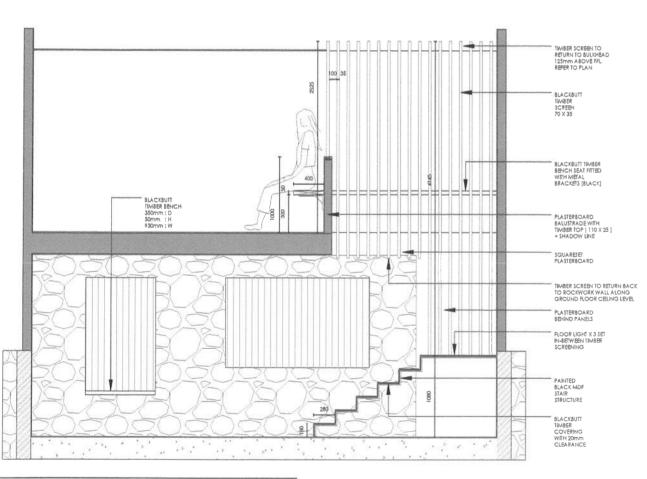

VIEW C

002 FIRST FLOOR // LOUNGE + DINE JOINERY

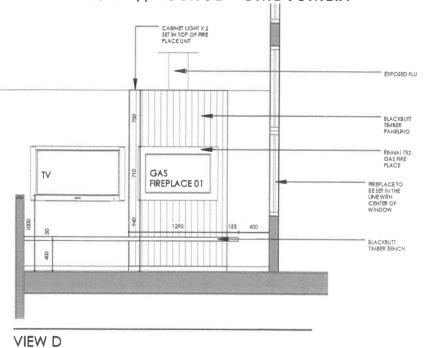

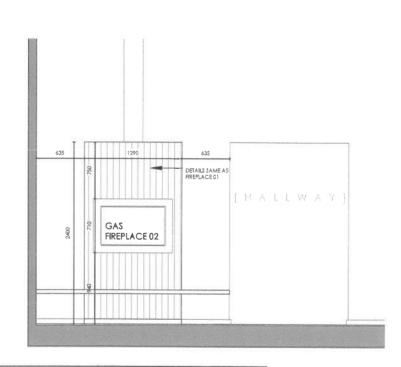

This drawing at all times remains the copyright of EPBD

VIEW E

Elizabeth Pugh

7 DIGGINGS TERRACE, THREDBO ALPINE VILLAGE Proposed Alterations & Additions


Drawing Title

JOINERY DETAILS 01



Drawing I	SK - 12	Scheme One		
Date		Scale		
	MAY 2015	1:50 @ A3		
Revision		00	00 01 02	
	09			
Drawn		Checked	Approved	Status
	LP	LP	MO	TOWN PLANNING


PROPOSED

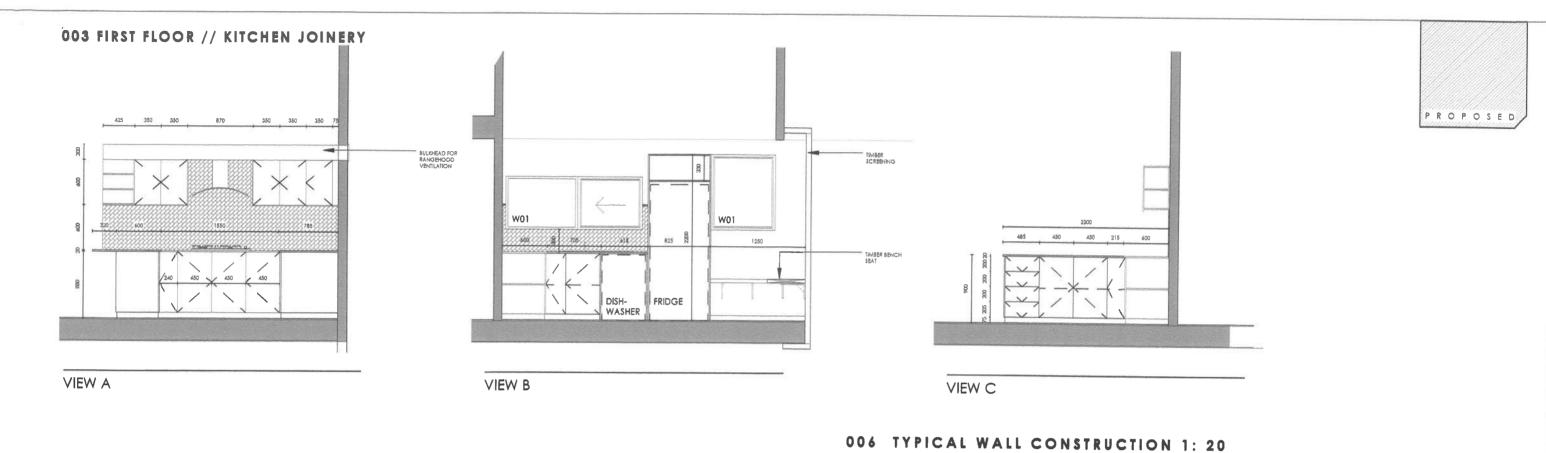


004 BATHROOM ELEVATIONS

[TO BE COMPLETE]

005 SNOW DEPOSITION BOX

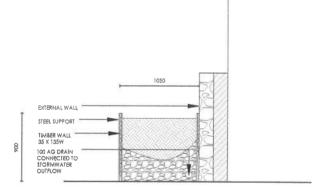

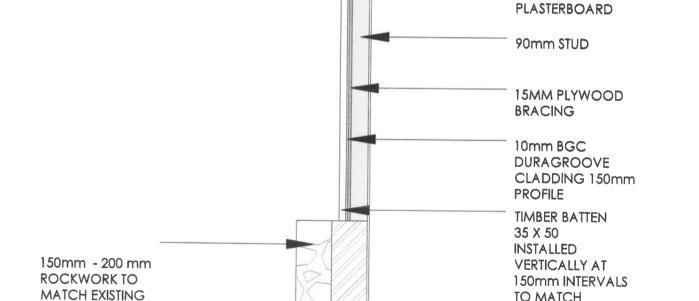



7 DIGGINGS TERRACE, THREDBO ALPINE VILLAGE Proposed Alterations & Additions

Drawing Title

190mm

FOR

DETAILS

CONCRETE **BLOCKS** REFER TO ENGINEERING

CONSTRUCTION

SK - 13 Scheme One MAY 2015 1:50 @ A3 09 Checked Approved Status
LP MO TOWN PLANNING

TO MATCH

CLADDING

EXISTING

10mm

JOINERY DETAILS 02

Elizabeth Pugh