
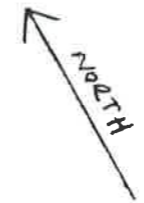


MERRITTS RESTAURANT SEATING LAYOUT

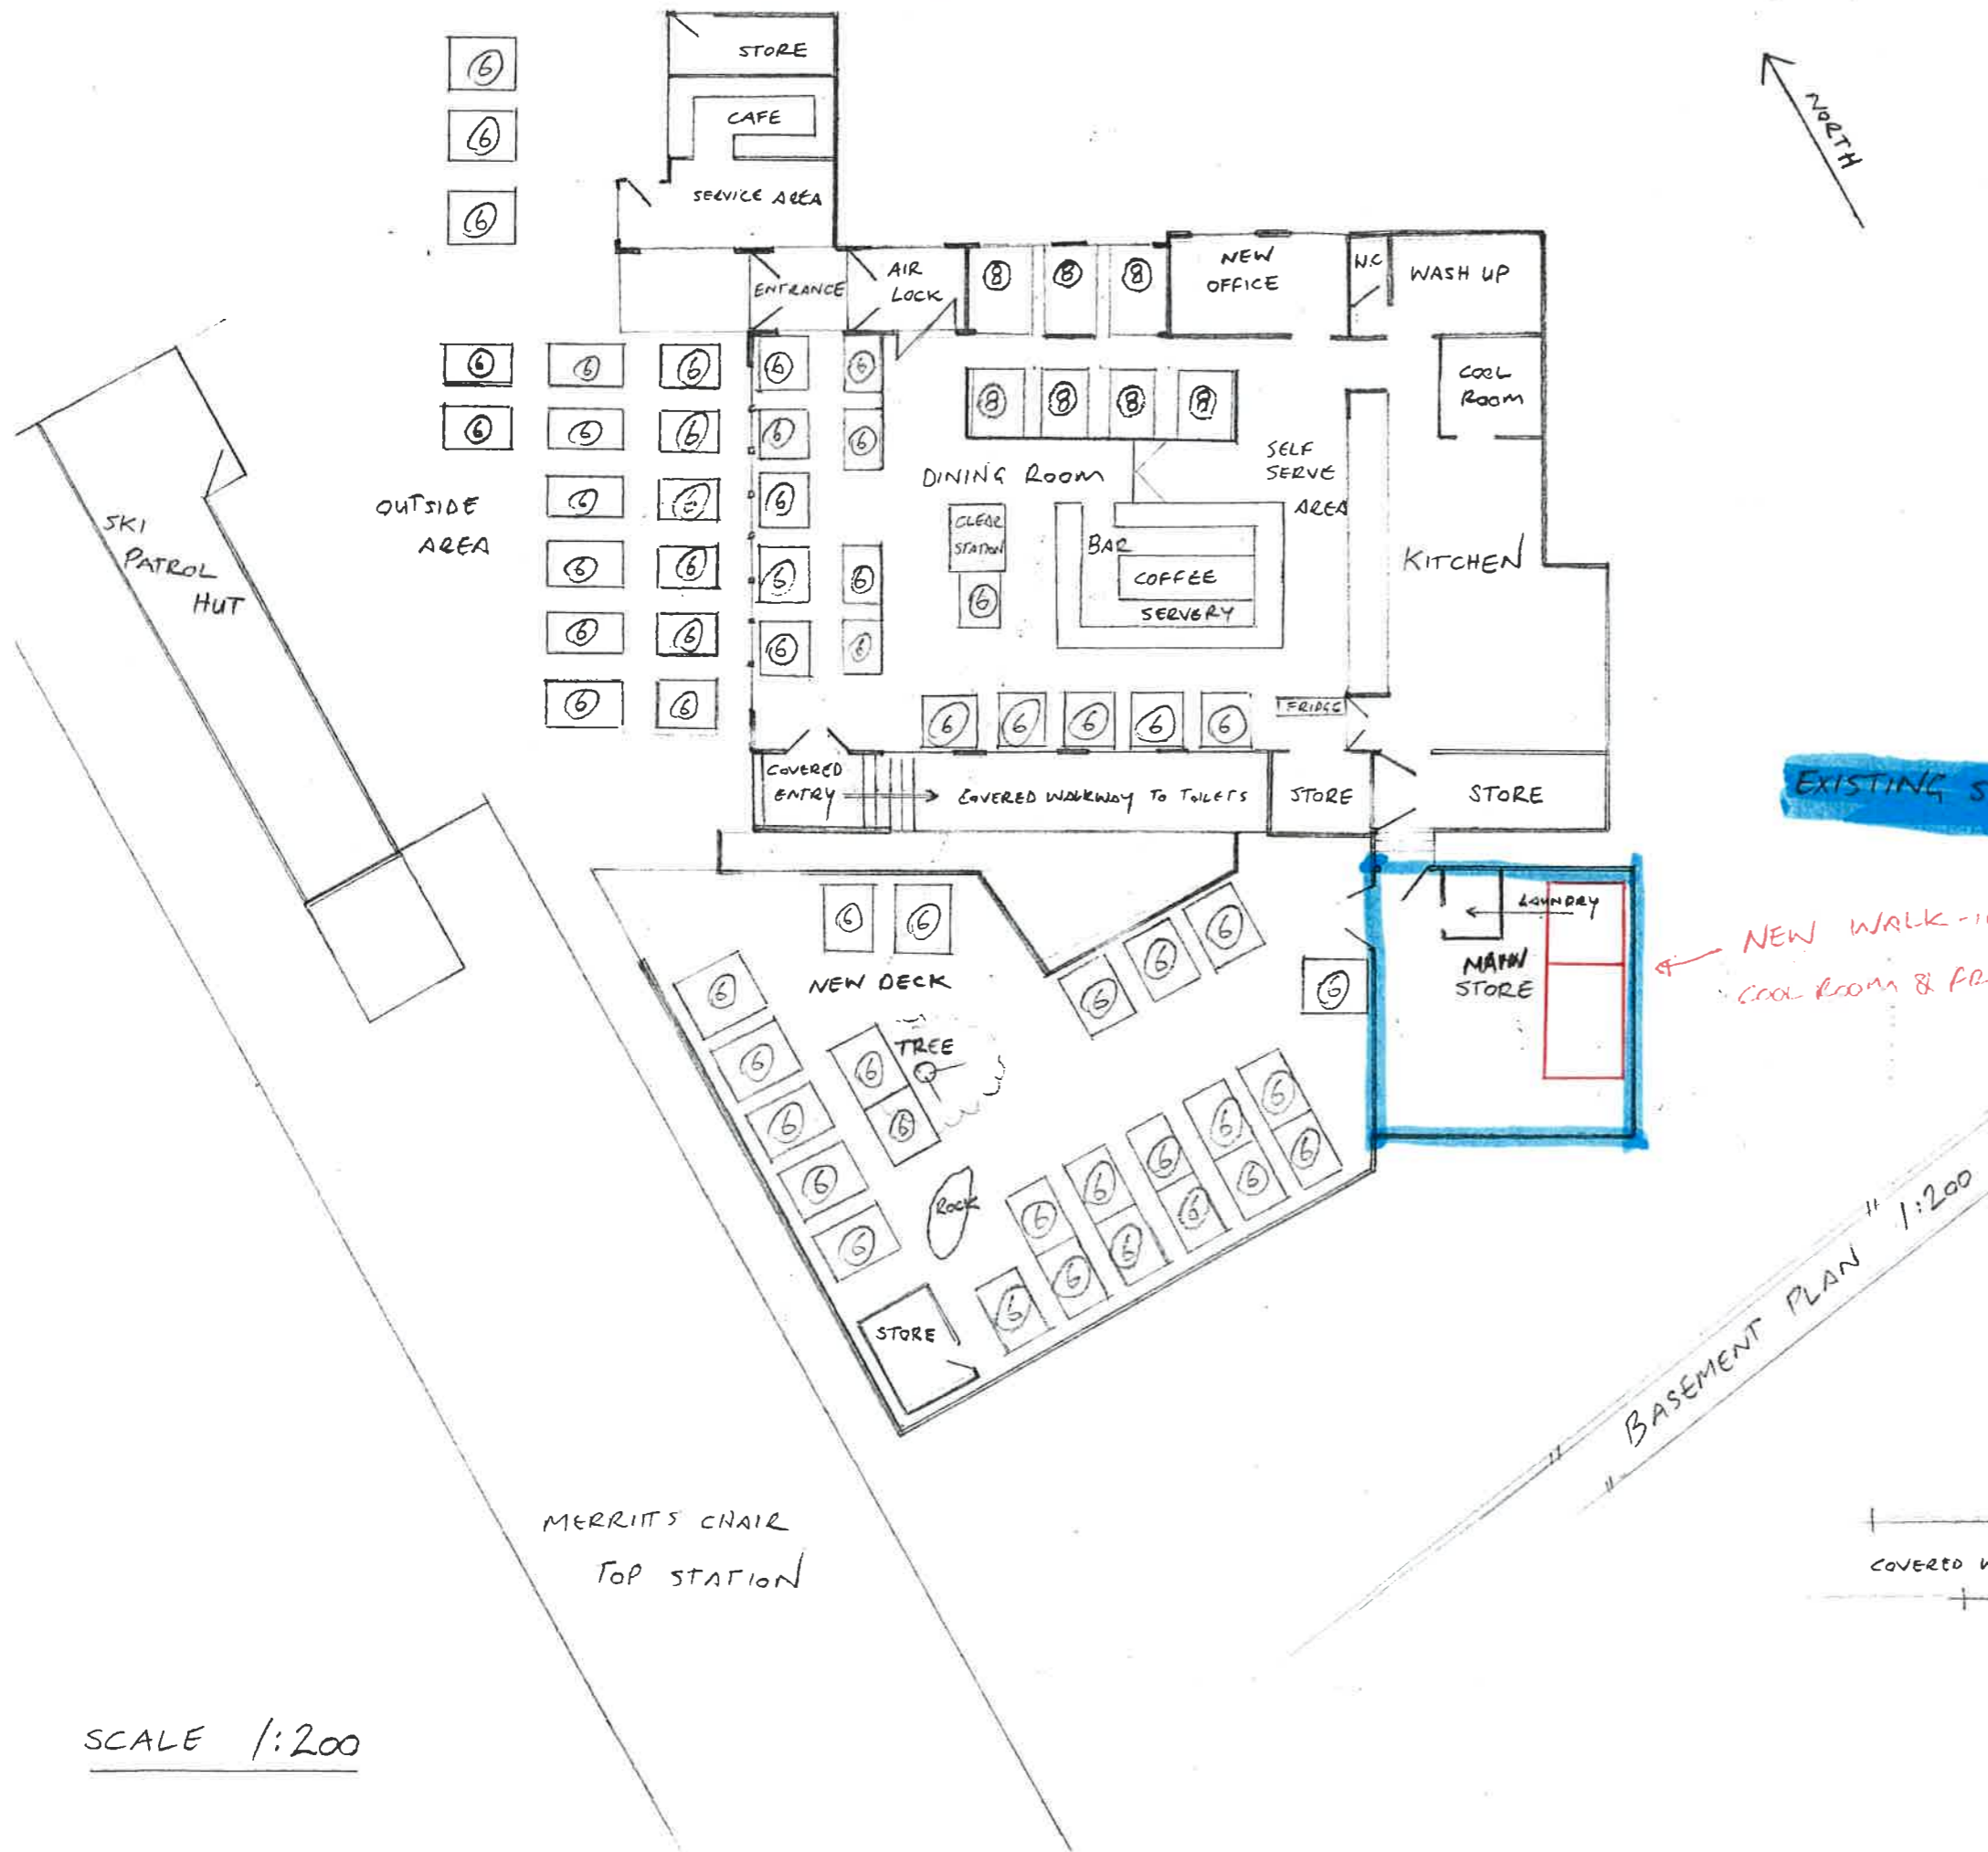


SEATING

DINING ROOM	=	146
OUTSIDE AREA	=	102
DECK AREA	=	144
<u>TOTAL</u>		<u>392</u>

EXISTING STORE ROOM

NEW WALK-IN COOL ROOM & FREEZER

FEMALE = 10 x W.C.
MALE = 5 x W.C.

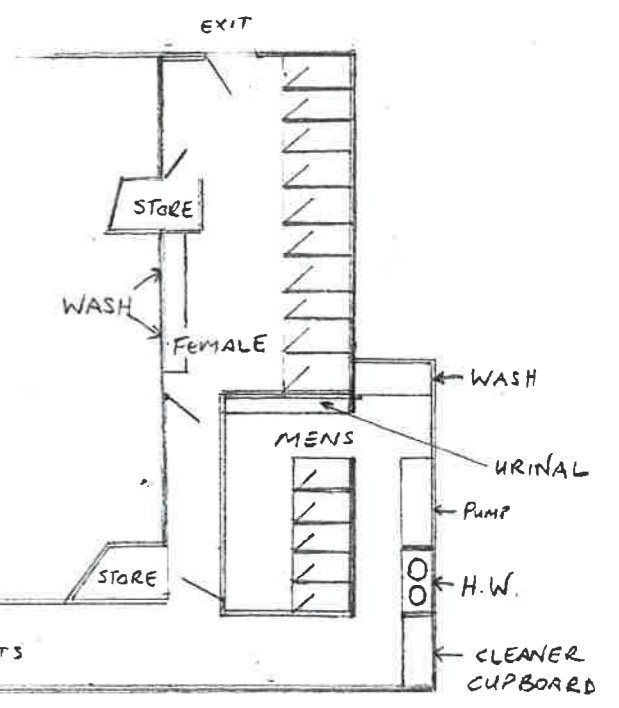

MERRITTS CHAIR TOP STATION

SCALE 1:200