

LOCALITY PLAN
 NOT TO SCALE

NSW GOVERNMENT
 Planning

Issued under the Environmental Planning and Assessment Act 1979

Approved Application No. DA 8880

granted on the 19 January 2018

Signed: *[Signature]*

Sheet No. 1 of 2


PROPOSED SIGNAGE PLAN
 SCALE 1 : 100

DIGITAL CONVERSION DESIGN CRITERIA

- EXISTING STATIC SIGN DISPLAY AREA
 12.660 x 3.350 = 42.411m²
- PROPOSED DIGITAL SIGN DISPLAY AREA
 12.436 x 3.292 = 40.939m²

NOTES

- SCALES AS SHOWN.
- DIMENSIONS SHOWN ARE IN MILLIMETRES.
- EXISTING OUTBOUND STATIC ADVERTISING SIGN TO BE REMOVED.
- NEW DIGITAL SIGN BOX TO BE FITTED WITH SAFETY CABLES, TO ACT AS FALL ARREST SYSTEM IN THE EVENT OF BRIDGE BEING STRUCK BY OVER HEIGHT VEHICLE.

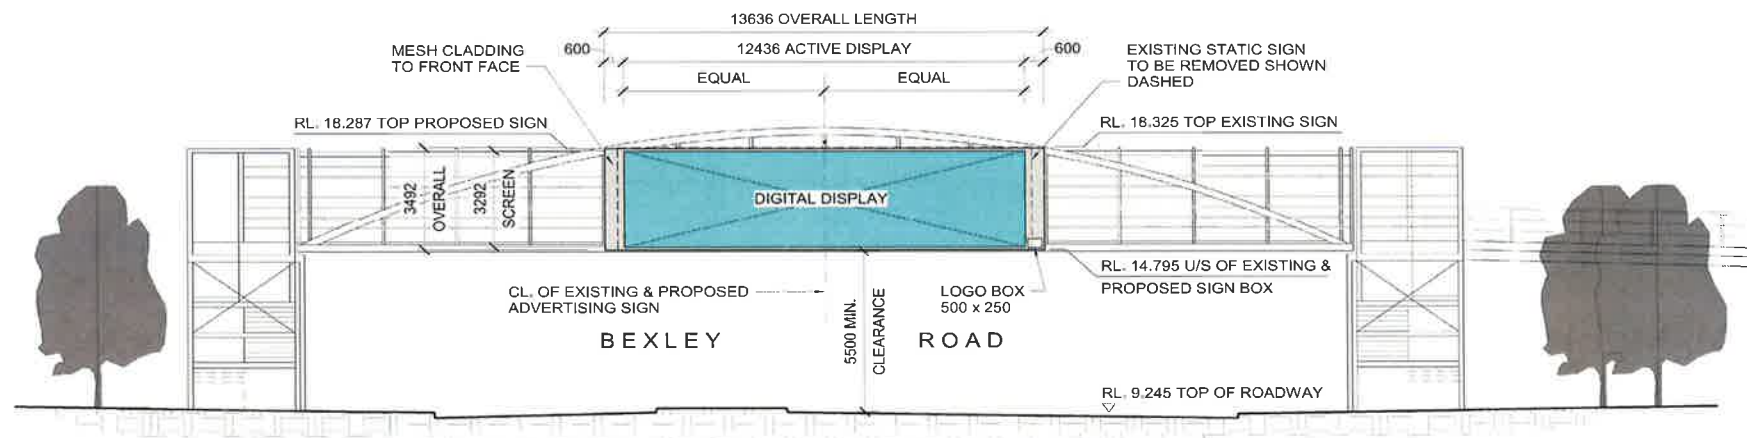

PROPOSED SIGNAGE ELEVATION
 SCALE 1 : 100

ISSUE	DATE	REVISION	PREP	CHECK	AUTH
2	30/10/17	ISSUED FOR APPROVAL	CS.	CS.	CS.
1	25/10/17	ISSUED FOR INFORMATION	CS.	CS.	CS.


ROADS AND MARITIME SERVICES OF NEW SOUTH WALES
 BEXLEY ROAD
 CANTERBURY BANKSTOWN COUNCIL
 ADVERTISING SIGNAGE DIGITAL CONVERSION
 BEXLEY ROAD PEDESTRIAN BRIDGE, BEXLEY

GENERAL ARRANGEMENT - SHEET 1

 ARCADIS AUSTRALIA PACIFIC PTY LIMITED Level 16, 590 George Street, Sydney NSW 2000 Tel: +61 (0)2 8507 8000		 101 Miller Street, North Sydney NSW 2060	
PREPARED	CHECKED	REGISTRATION No OF PLANS	
DESIGN CS.		DS2017-002608	
DRAWING CS.		RTA BRIDGE NUMBER	B9441
APPROVED	DESIGN QA RECORDS	ISSUE STATUS:	APPROVAL
DIRECTOR		SHEET No	01
		ISSUE	2

oh!media
 oOh!Media
 Level 2, 76 Berry Street,
 North Sydney NSW 2060
 Tel: +61 (0)2 9527 5555

Date Plotted 30/10/2017 8:11:50 AM

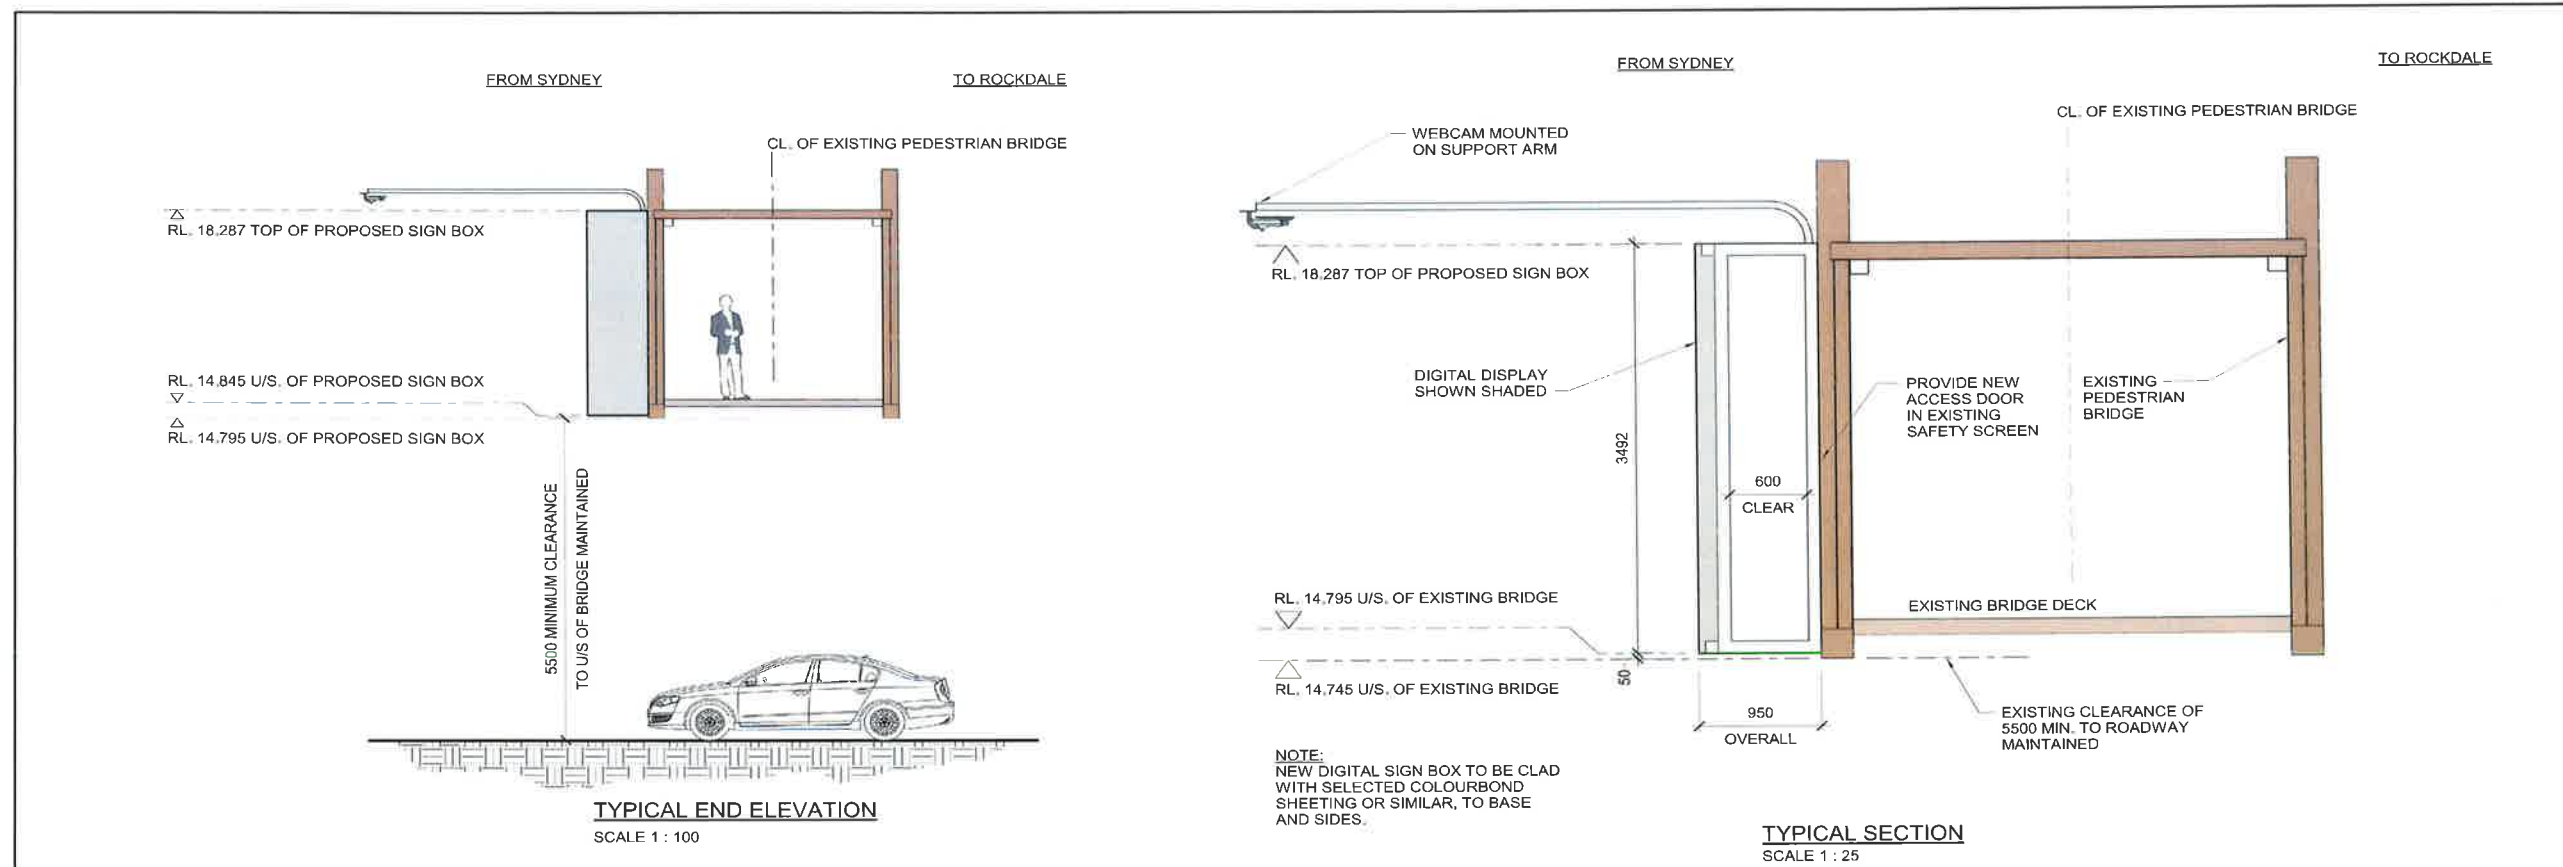

- NOTES**
1. SCALES AS SHOWN.
 2. DIMENSIONS SHOWN ARE IN MILLIMETRES.
 3. EXISTING OUTBOUND STATIC ADVERTISING SIGN TO BE REMOVED.

NSW GOVERNMENT Planning

Issued under the Environmental Planning and Assessment Act 1979

Approved Application No. DA 8880

granted on the 19 January 2018

Signed E.M. [Signature]

Sheet No. 2 of 2

ISSUE	DATE	REVISION	PREP	CHECK	AUTH
2	30/10/17	ISSUED FOR APPROVAL	CS.	CS.	CS.
1	25/10/17	ISSUED FOR INFORMATION	CS.	CS.	CS.

ROADS AND MARITIME SERVICES OF NEW SOUTH WALES
 BEXLEY ROAD CANTERBURY BANKSTOWN COUNCIL
 ADVERTISING SIGNAGE DIGITAL CONVERSION
 BEXLEY ROAD PEDESTRIAN BRIDGE, BEXLEY

GENERAL ARRANGEMENT - SHEET 2

ARCADIS
 ARCADIS AUSTRALIA PACIFIC PTY LIMITED
 Level 16, 580 George Street, Sydney NSW 2000
 Tel: +61 (0)2 8977 9000

Transport
 Roads & Maritime Services
 101 Miller Street, North Sydney NSW 2060

PREPARED	CHECKED	REGISTRATION No OF PLANS
DESIGN _ _ CS. _ _		DS2017-002608
DRAWING _ _ CS. _ _		RTA BRIDGE NUMBER B9441
APPROVED	DESIGN QA RECORDS	ISSUE STATUS: APPROVAL
DIRECTOR		SHEET No 02 ISSUE 2

oh!media
 oOh!Media
 Level 2, 76 Berry Street
 North Sydney NSW 2060
 Tel: +61 (0)2 9927 5555

Date Plotted 30/10/2017 8:17:51 AM