



CANDLELIGHT LODGE

BLACKBERRY LODGE

SASHAS LODGE



NSW GOVERNMENT
Planning & Infrastructure

- 2 FEB 2018

DEVELOPMENT ASSESSMENT AND
SYSTEMS PERFORMANCE
RECEIVED - JINDABYNE

GENERAL NOTES:
Figured dimensions take preference, do not scale from plans.
IF IN DOUBT, ASK.
Contractors are responsible to check and verify all information prior to tendering and shall report any discrepancies or omissions. Incorrect inclusions or omissions or typographic errors are not to be used in the interpretation of any information in these drawings. Nor can they be used to claim any additional or alternate items or services as a result of such errors. The incorrect or omitted details shall be subject to subsequent correction by designer and the documentation re-issued.

These drawings are to be read in conjunction with the relevant client-builder contract. The contract is to take precedence over these drawings in all matters including but not limited to:- finishes, inclusions, upgrades, exclusions, additional costs and works by owner/ builder.

All work to be carried out in a tradesman like manner, and in accordance with local codes, the BCA, Australian Standards and any relevant authority requirements.

All concrete and structural details to engineer's specification. - Engineers details and specifications take precedence over these plans. Finished ground levels are approximate only and should be confirmed onsite.



ALL CONTENT COPYRIGHTED:- This design and / or print is the property of MACO Project Designs. and is protected by the Commonwealth Copyright Act 1968. It must not be used or reproduced in whole or in part without written permission. Any attempt to copy, use or reproduce the same, in whole or in part, will result in legal proceedings. A single use licence will be granted to the person/s named as CLIENT in relation to their respective plan. The design may only be constructed on the land stated as LOCATION. Final permission will only be deemed granted upon receipt of full payment for all services.

Mr Alex Coates
Apartment A1 Mowamba Way
Thredbo Village NSW 2627 Australia

Site Plan
CC01

MACO Project
Designs

PO Box 166
Berridale, NSW 2628

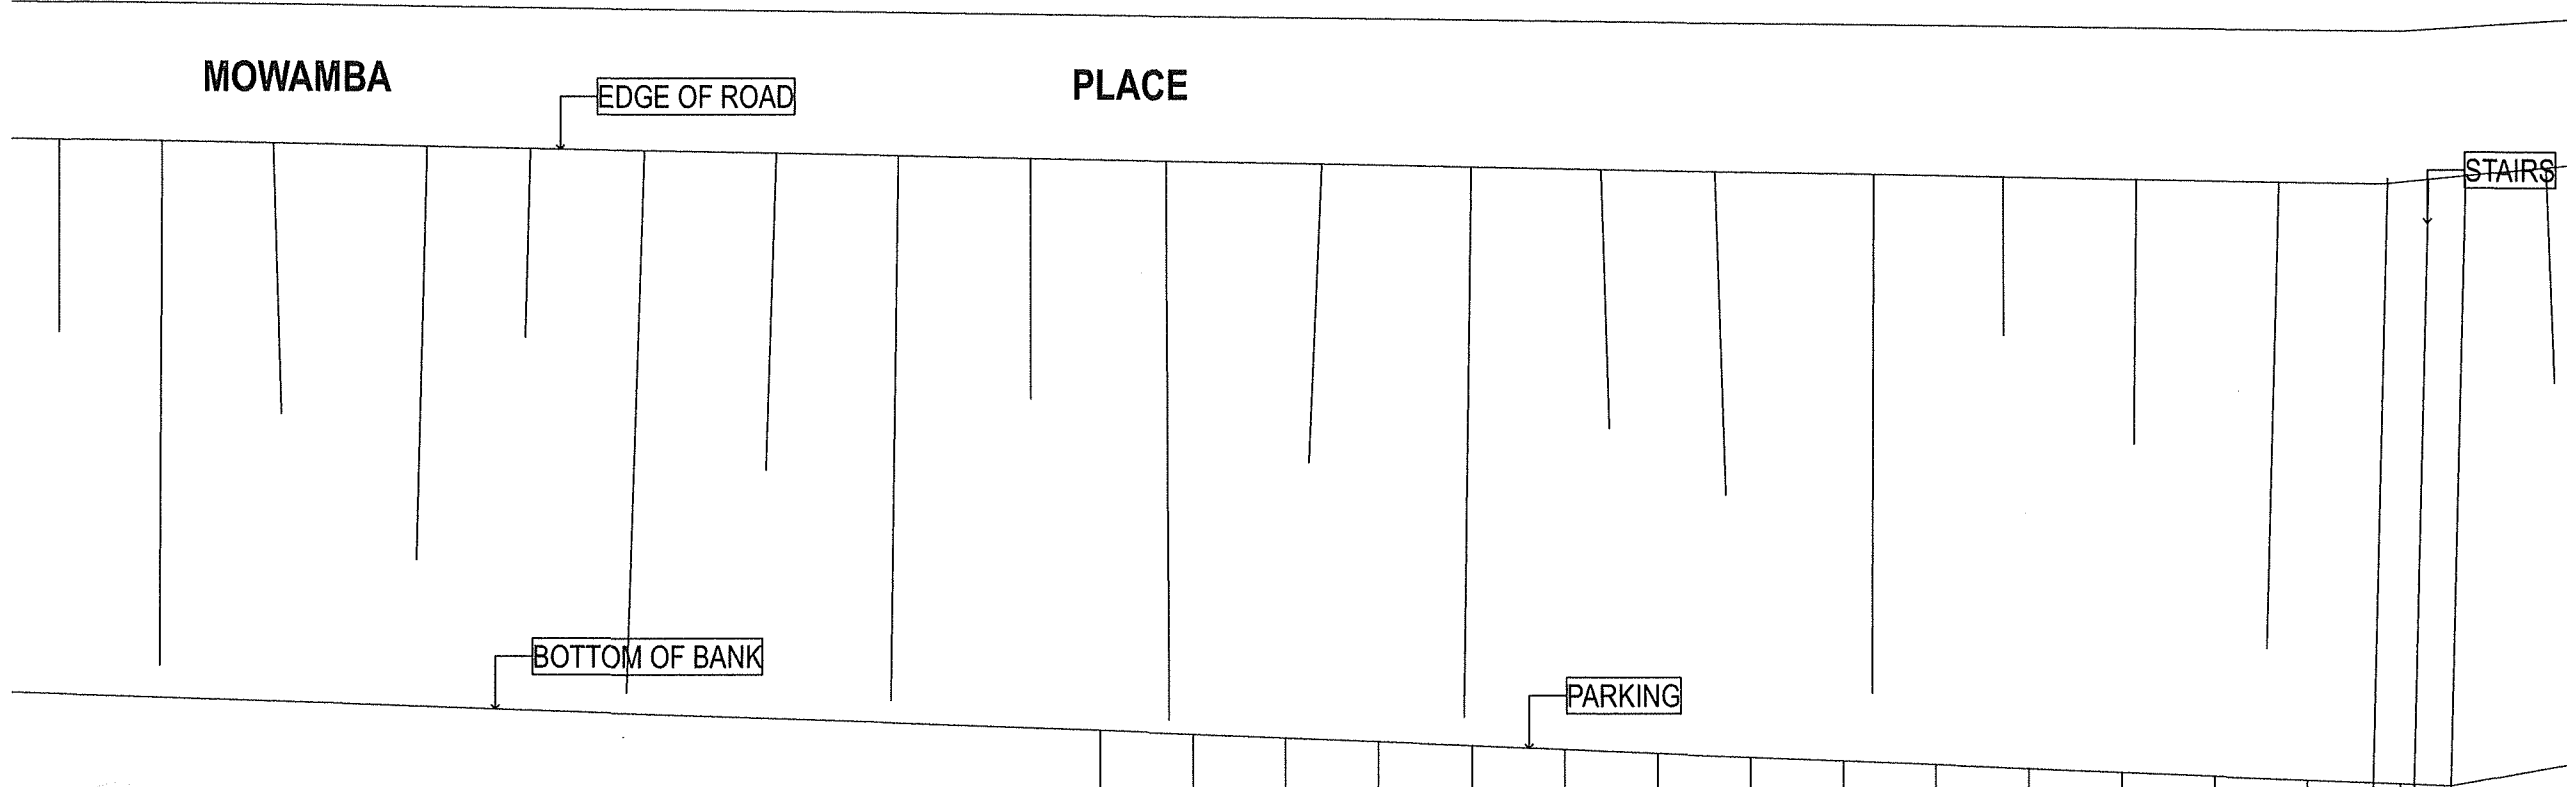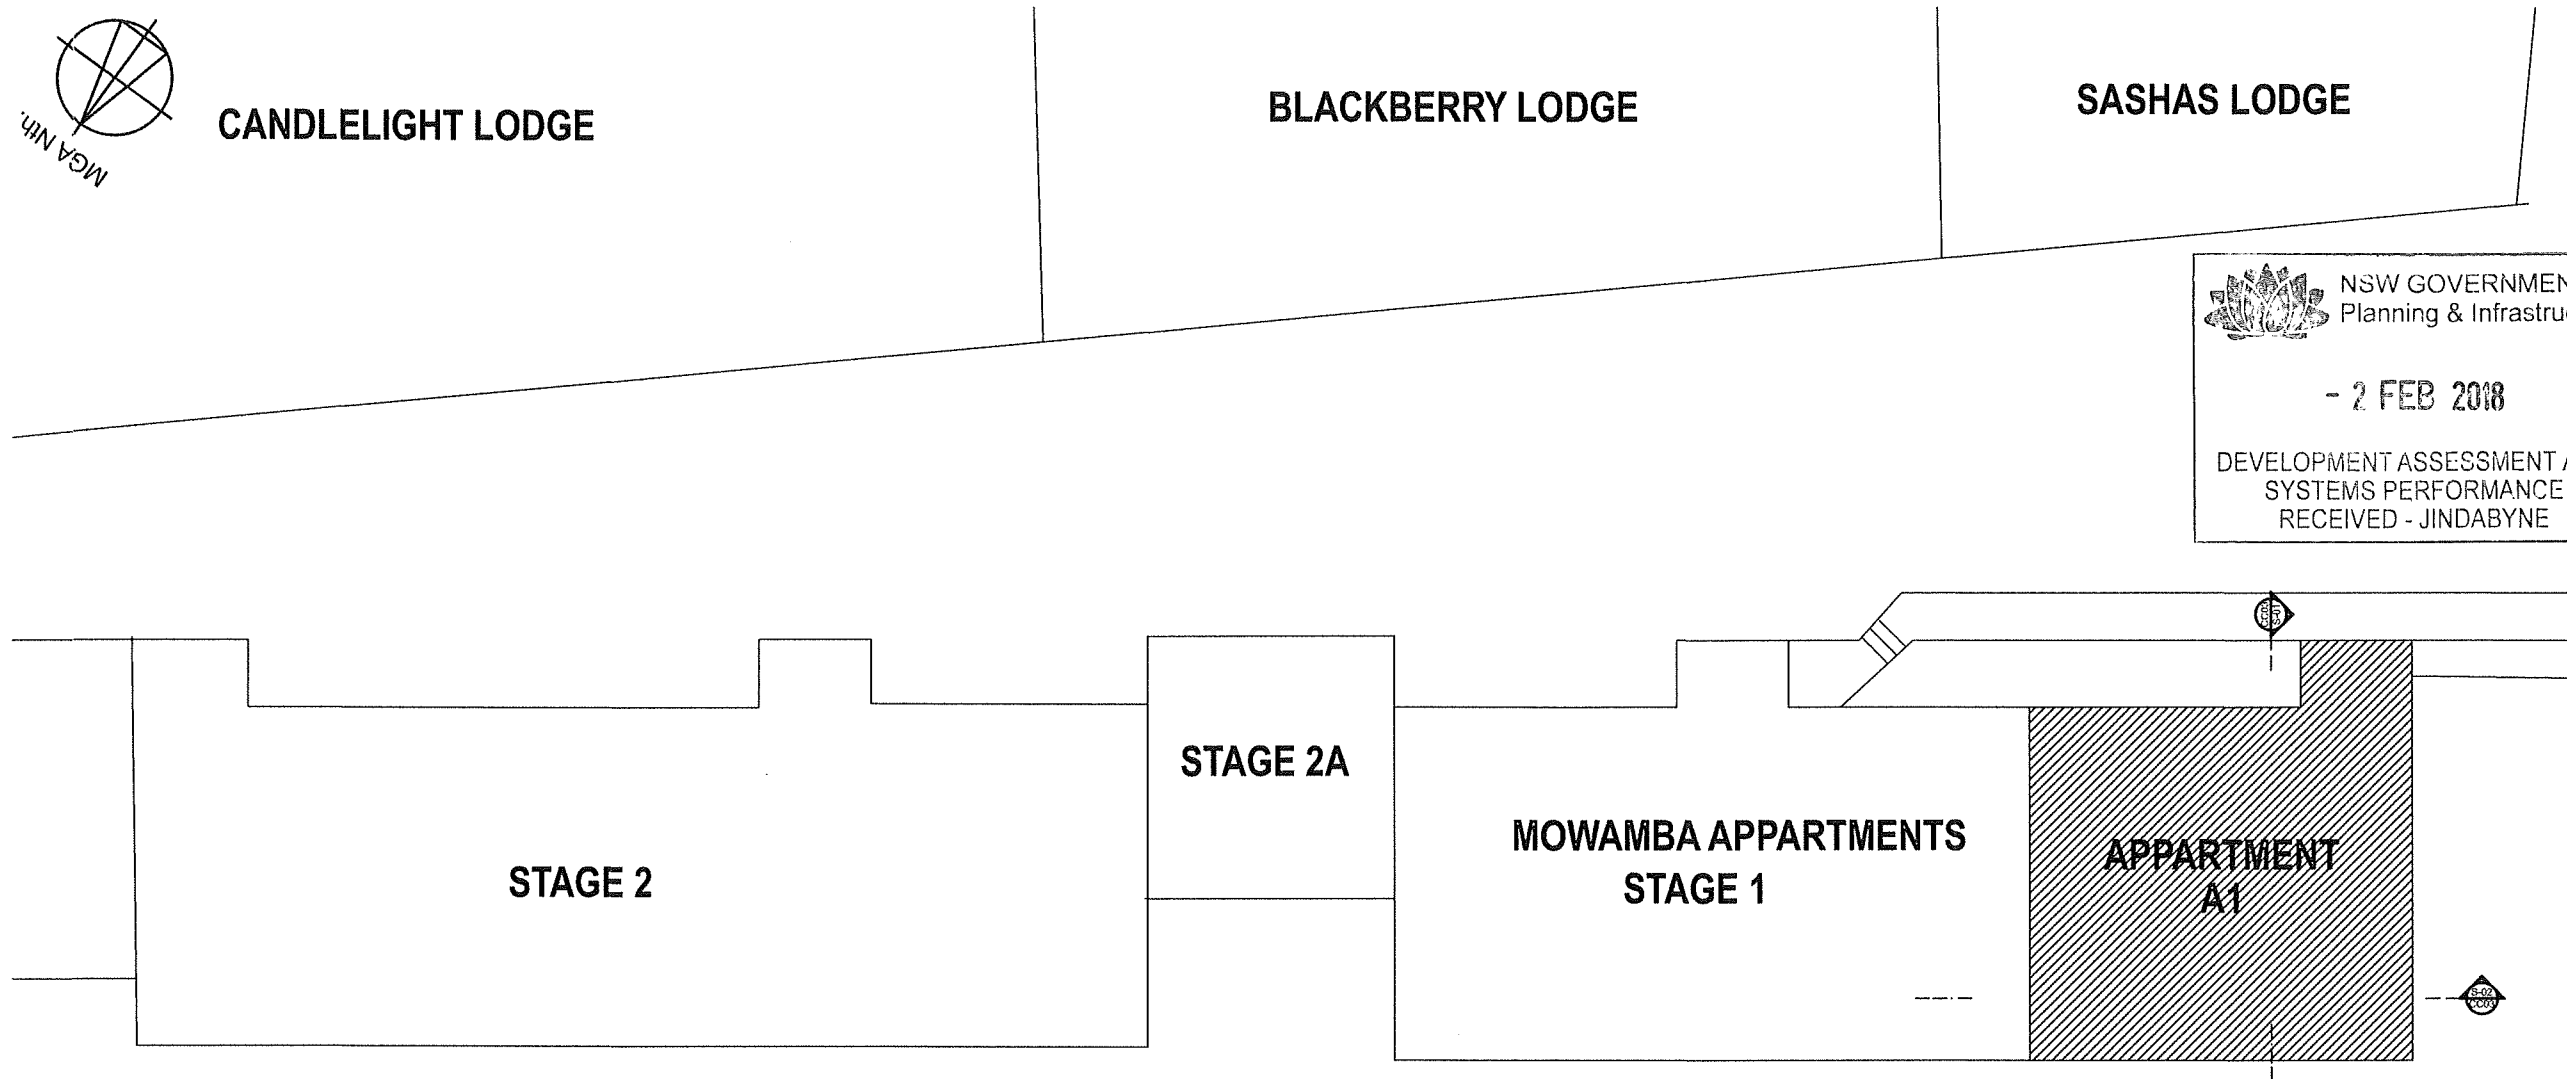

Site Plan
1:200

1.





- 2 FEB 2018

DEVELOPMENT ASSESSMENT AND
SYSTEMS PERFORMANCE
RECEIVED - JINDABYNE

GENERAL NOTES:
Figured dimensions take preference, do not
scale from plans.
F IN DOUBT, ASK.

Contractors are responsible to check and verify
all information prior to tendering and shall
report any discrepancies or omissions.
Incorrect inclusions or omissions or
typographic al errors are not be used in the
interpretation of any information in these
drawings. Nor can they be used to claim any
additional or alternate items or services as a
result of such errors. The incorrect or omitted
details shall be subject to subsequent
correction by designer and the documentation
re-issued.

These drawings are to be read in conjunction
with the relevant client-builder contract. The
contract is to take precedence over these
drawings in all matters including but not
limited to:- finishes, inclusions, upgrades,
exclusions, additional costs and works by
owner/ builder.

All work to be carried out in a tradesman like
manner, and in accordance with local codes,
the BCA, Australian Standards and any
relevant authority requirements.

All concrete and structural details to
engineer's specification. - Engineers details
and specifications take precedence over these
plans. Finished ground levels are approximate
only and should be confirmed onsite.


ALL CONTENT COPYRIGHTED:- This design
and / or print is the property of MACO Project
Designs. and is protected by the
Commonwealth Copyright Act 1968. It must
not be used or reproduced in whole or in part
without written permission. Any attempt to
copy, use or reproduce the same, in whole or
in part, will result in legal proceedings. A
single use licence will be granted to the
person/s named as CLIENT in relation to their
respective plan. The design may only be
constructed on the land stated as LOCATION.
Final permission will only be deemed granted
upon receipt of full payment for all services.

Mr Alex Coates
Appartment A1 Mowamba Way
Thredbo Village NSW 2627 Australia


**Sections
CC03**

**MACOProject
Designs**

PO Box 166
Berridale, NSW 2628

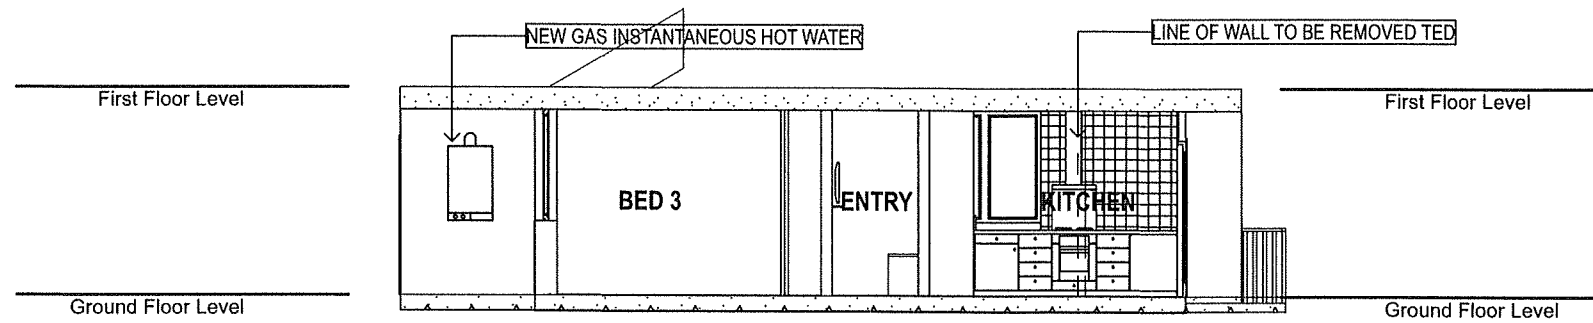

S-01 SECTION
1:100

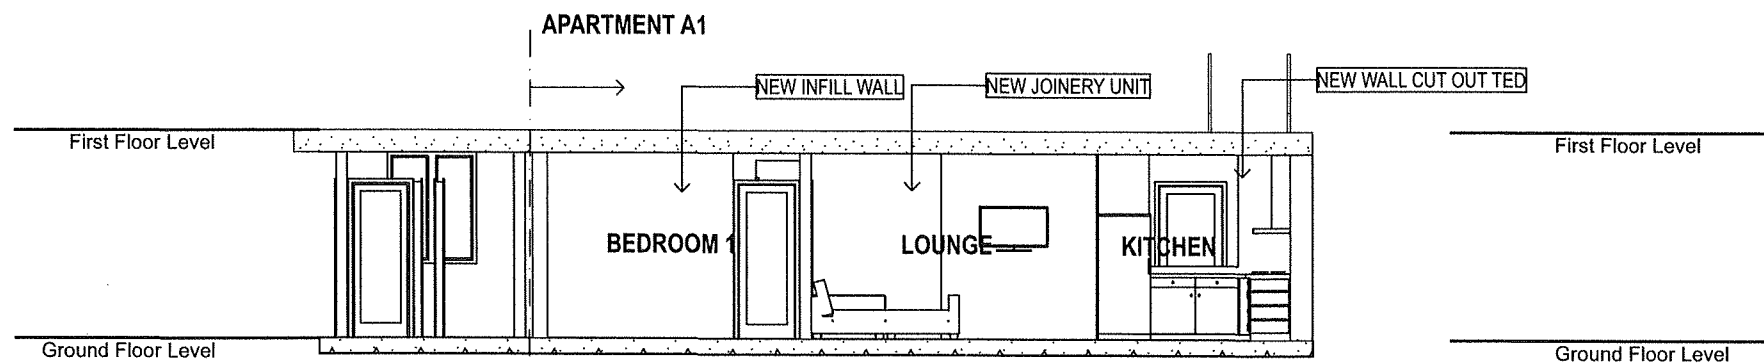

S-02 SECTION
1:100





NEW ENSUITE ELEVATIONS

NSW GOVERNMENT
Planning & Infrastructure
- 2 FEB 2018
DEVELOPMENT ASSESSMENT AND
SYSTEMS PERFORMANCE
RECEIVED - JINDABYNE

**FOR
DEVELOPMENT
APPROVAL**

A DA Set 15/01/2017 Mowamba Cove

GENERAL NOTES:
Figured dimensions take preference, do not scale from plans.
IF IN DOUBT, ASK.
Contractors are responsible to check and verify all information prior to tendering and shall report any discrepancies or omissions.
Incorrect inclusions or omissions or typographic errors are not to be used in the interpretation of any information in these drawings. Nor can they be used to claim any additional or alternate items or services as a result of such errors. The incorrect or omitted details shall be subject to subsequent correction by designer and the documentation re-issued.

These drawings are to be read in conjunction with the relevant client-builder contract. The contract is to take precedence over these drawings in all matters including but not limited to:- finishes, inclusions, upgrades, exclusions, additional costs and works by owner/ builder.
All work to be carried out in a tradesman like manner, and in accordance with local codes, the BCA, Australian Standards and any relevant authority requirements.
All concrete and structural details to engineer's specification. - Engineers details and specifications take precedence over these plans. Finished ground levels are approximate only and should be confirmed onsite.






ALL CONTENT COPYRIGHTED:- This design and / or print is the property of MACO Project Designs. and is protected by the Commonwealth Copyright Act 1968. It must not be used or reproduced in whole or in part without written permission. Any attempt to copy, use or reproduce the same, in whole or in part, will result in legal proceedings. A single use licence will be granted to the person/s named as CLIENT in relation to their respective plan. The design may only be constructed on the land stated as LOCATION. Final permission will only be deemed granted upon receipt of full payment for all services.

Mr Alex Coates
Apartment A1 Mowamba Way
Thredbo Village NSW 2627 Australia

**Internal Elevations
CC04**

**MACO Project
Designs**

PO Box 166
Berridale, NSW 2628

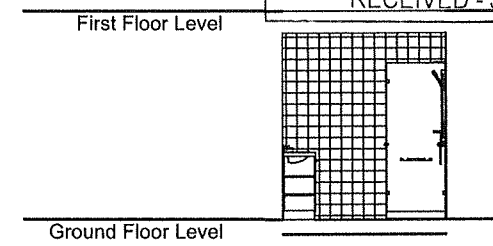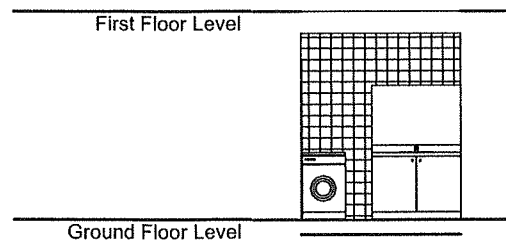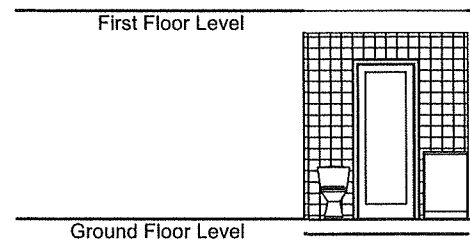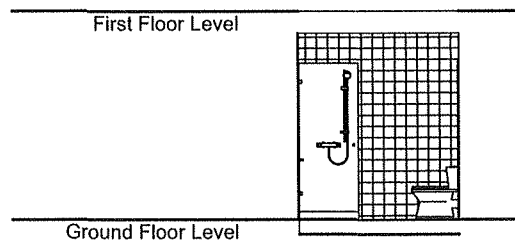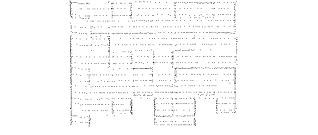





IE-01 01 Northeast 1:100

IE-01 02 Southeast 1:100

IE-01 03 Southwest 1:100

IE-01 04 Northwest 1:100

EXISTING BATHROOM ELEVATIONS

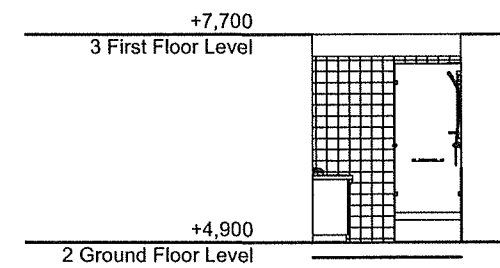
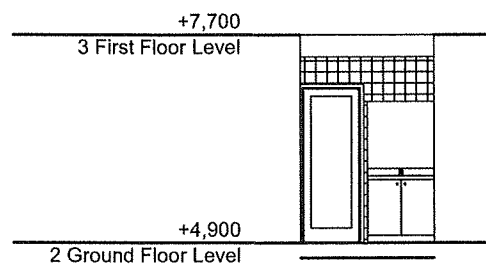
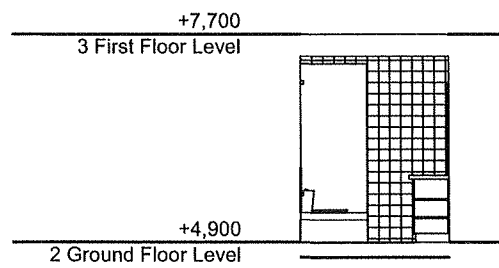
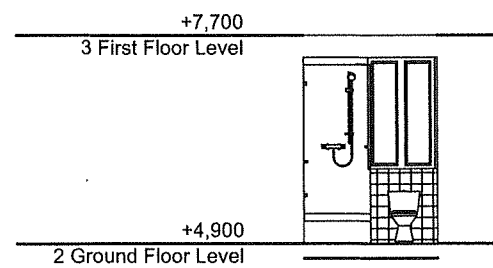


IE-02 01 Northeast 1:100

IE-02 02 Southeast 1:100

IE-02 03 Southwest 1:100

IE-02 04 Northwest 1:100

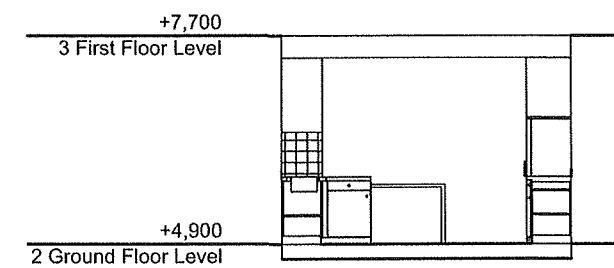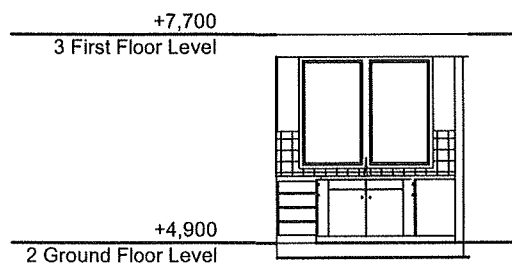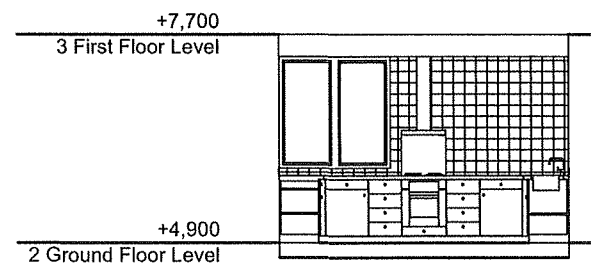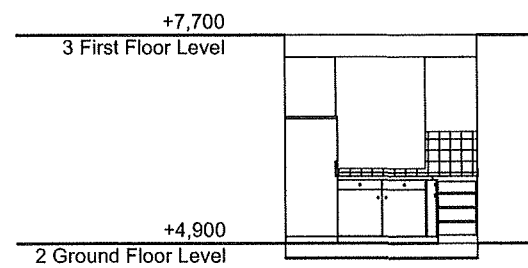

IE-03 01 Northeast 1:100

IE-03 02 Southeast 1:100

IE-03 03 Southwest 1:100

IE-03 04 Northwest 1:100

