


FOOD ZONE # 4 - TOP of PERISHER

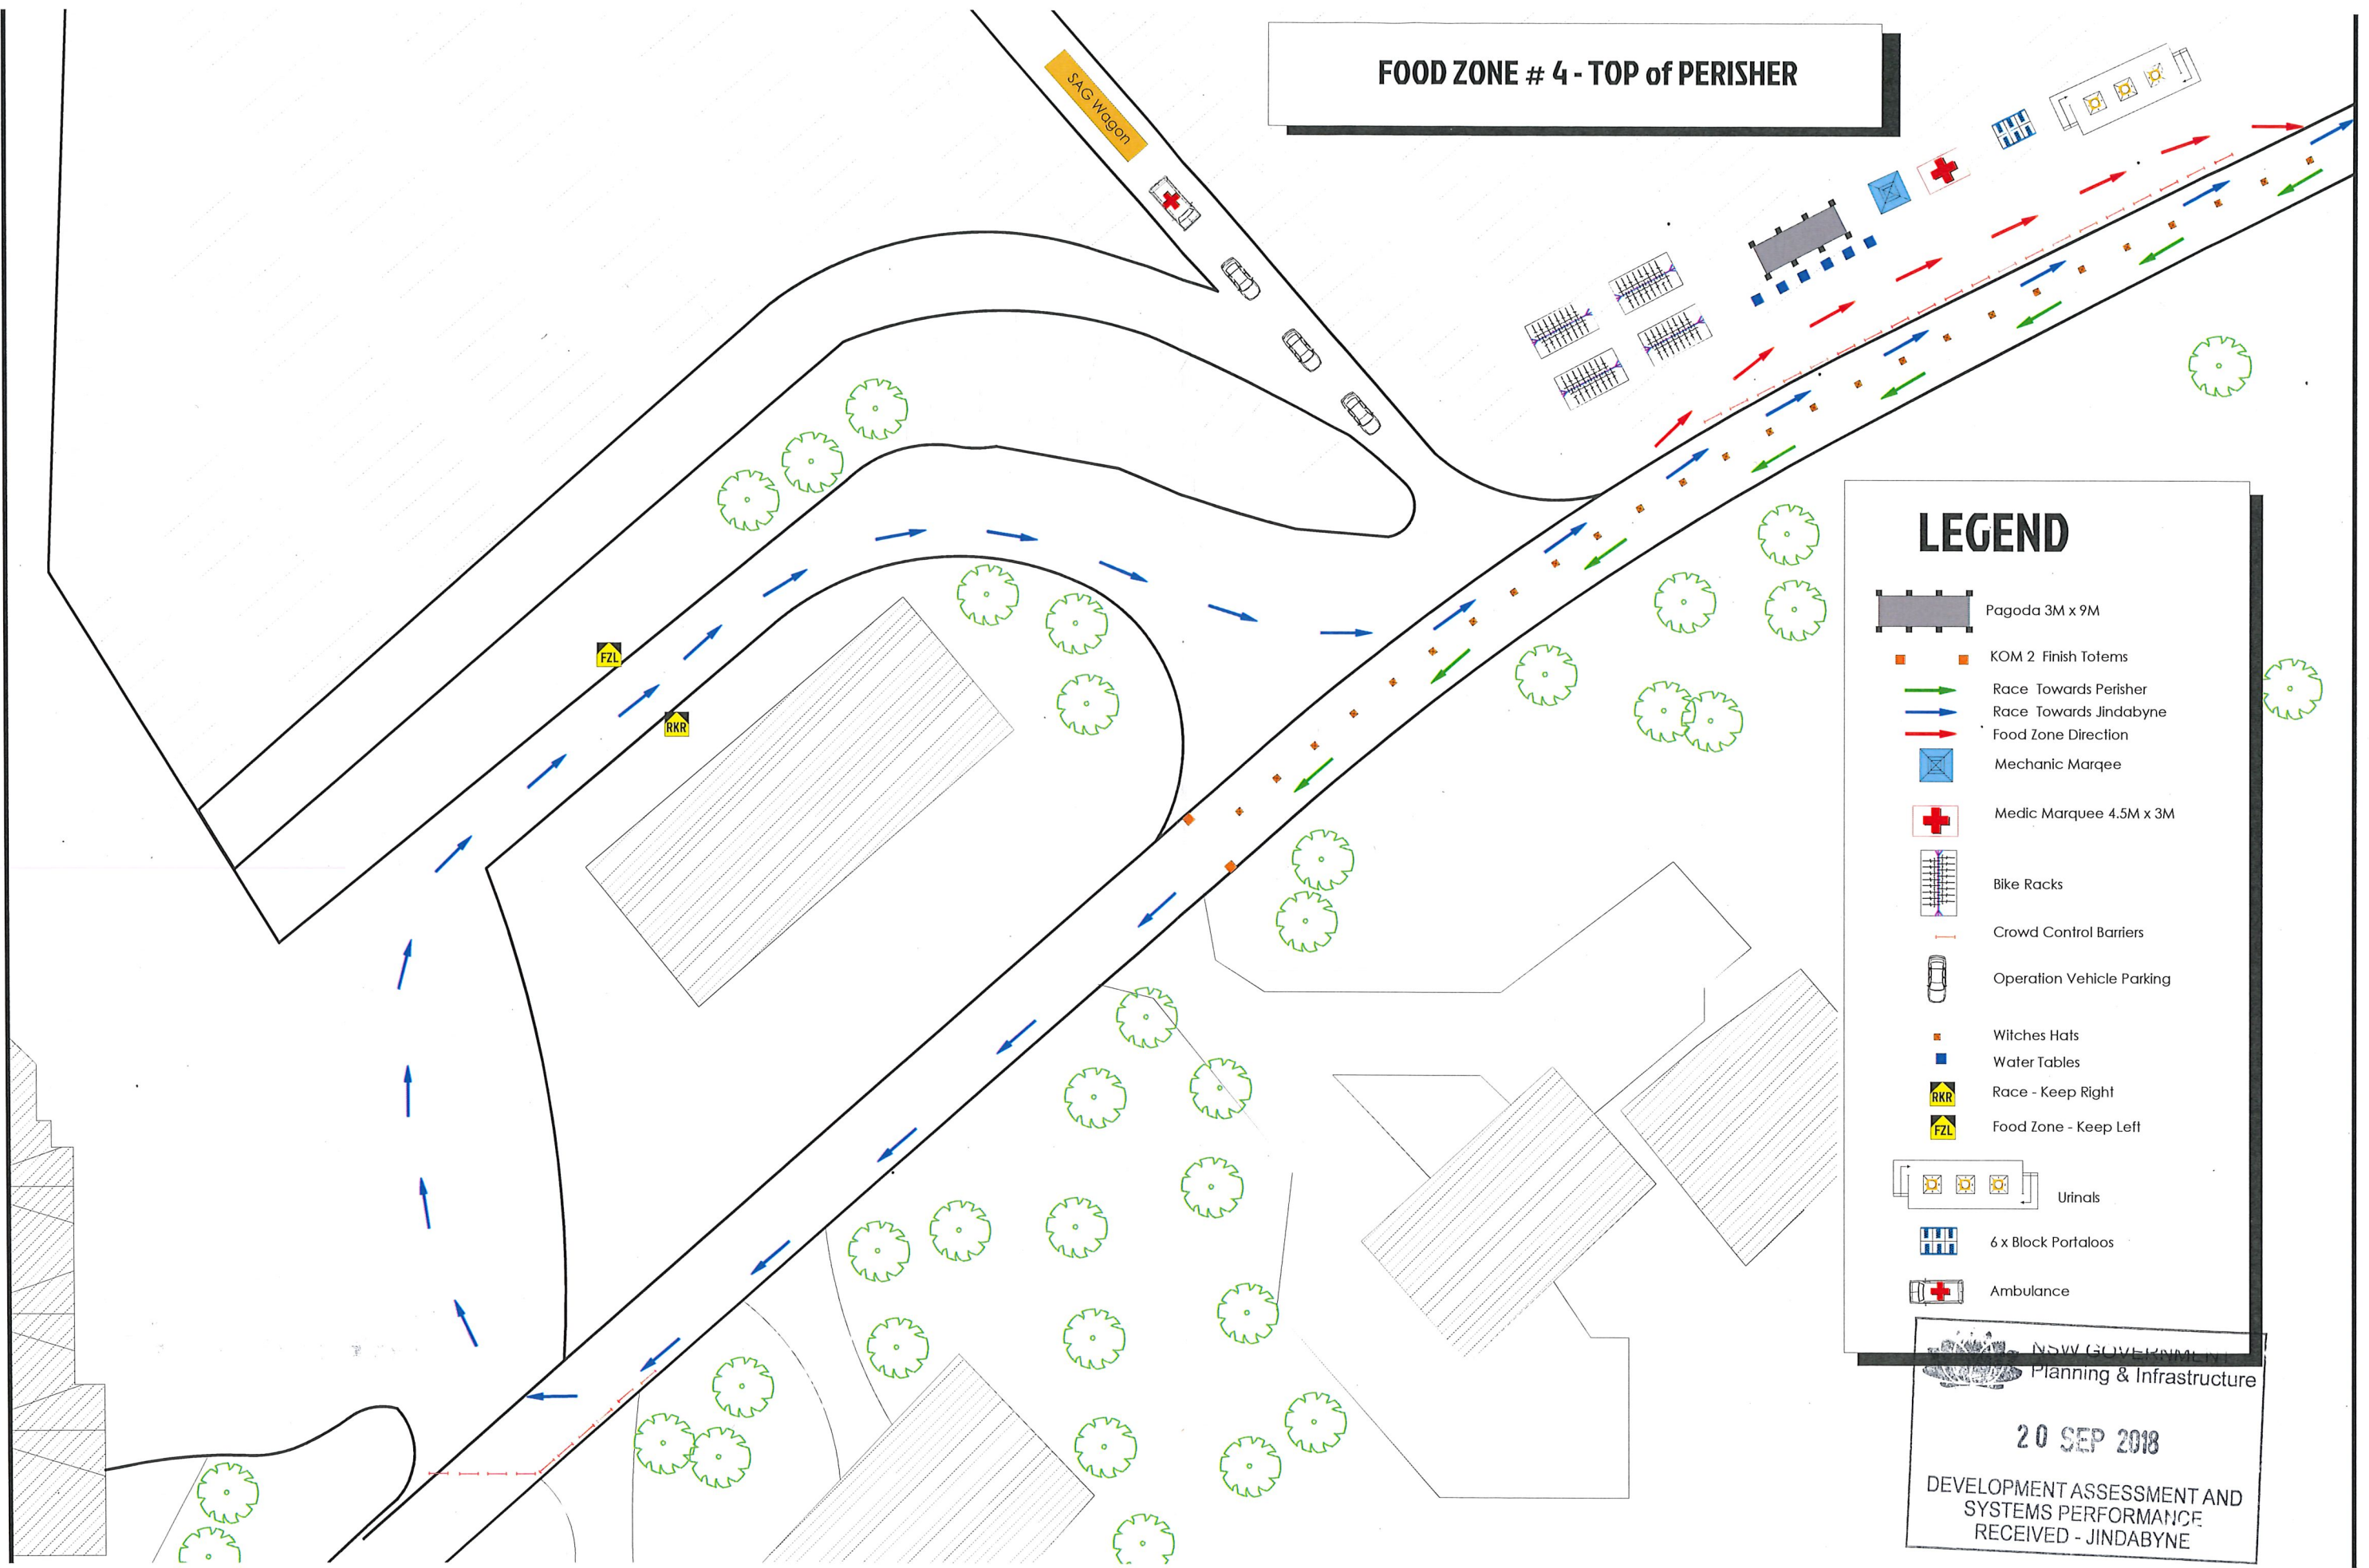

LEGEND

- Pagoda 3M x 9M
- KOM 2 Finish Totems
- Race Towards Perisher
- Race Towards Jindabyne
- Food Zone Direction
- Mechanic Marquee
- Medic Marquee 4.5M x 3M
- Bike Racks
- Crowd Control Barriers
- Operation Vehicle Parking
- Witches Hats
- Water Tables
- Race - Keep Right
- Food Zone - Keep Left
- Urinals
- 6 x Block Portaloos
- Ambulance

NSW GOVERNMENT
 Planning & Infrastructure
 20 SEP 2018
 DEVELOPMENT ASSESSMENT AND
 SYSTEMS PERFORMANCE
 RECEIVED - JINDABYNE

COPYRIGHT ©
 These drawings and designs are the property of Peter Tyers and must not be used, retained or copied without the written permission of the author. Use figure dimensions instead of scale. All dimensions to be verified on site by the builder prior to construction.

| ISSUE | VERSION | DATE | VERSION | DATE |
|-------|---------|-----------|---------|------|
| A | 01 | 27th May | | |
| | 02 | 28th May | | |
| | 03 | 15th July | | |
| | 04 | 18th July | | |

DRAWN by PETER TYERS
 1/a Crackerjac Trading Pty Ltd
 ABN # 13 117 422 21412
 12 Jackson Crescent
 Denistone East, NSW 2112
 tele - 0412 193 787
 crackerjac1@gmail.com



PROJECT
 L'ETAPE AUSTRALIA 2018

CLIENT
 LATERAL - EVENT MANAGEMENT

THIS SHEET
 FOOD ZONE # 4 TOP of PERISHER CAD



SCALE CURRENT DATE
 1:600 Jul 18, 2018

DWG No
 08