

5 Reference Image - Hot Tub
 NTS



4 Reference Image - Fairy Lights
 NTS



3 Reference Image - Existing Fire Pit
 NTS / 1:25 @ A1



2 Reference Image - New Timber Fence
 NTS

Light fitting to be replaced on all lamp posts

new IP rated festoon lights through out fixed to building wall, ensure enough support is provided.

new semi recessed Japanese hot tub, see reference image 5

existing paving to be retained and made level, broken pavers to be removed and replaced where required

PV-100 existing pool to be covered and paved over, new paving to follow pool contour - double header course in radial pattern, FFL to match existing, refer to structural engineer drawings for details

new timber fencing to hot tub area with integrated post to support fairy lights, see reference image 2

PV-100 new radial paving to surround of new hot tub

new semi recessed Japanese hot tub, see reference image 5

L33 fairy lights to back wall & pelmet, see reference image 4

new pool gate to comply with AS 228.1

NSW GOVERNMENT Planning & Environment

Issued under the Environmental Planning and Assessment Act 1979

Approved Application No. 9784

granted on the 18/3/2019

Signed MB

Sheet No. 3 of 5

1 General Arrangement Plan
 1:100 @ A1

LUCHETTI KRELLE
 56 Cooper Street
 Surry Hills NSW 2010
 +61 2 8699 3425
 studio@luchettikrelle.com
 ABN 56 132 869 120

- Do not scale drawings, use the grid dimensions only.
 - All works to be in accordance with the Building Code of Australia (BCA), Australian Standards (AS) and relevant council requirements.
 - Any discrepancies, dimensional inaccuracies or the need for clarification must be reported to Luchetti Krelle and corrected immediately.
 - This drawing is to read with all Luchetti Krelle and project documentation, including specifications, schedules, drawings and reports.
 - All areas, plans and calculations are preliminary and indicative only and subject to detailed and further survey, design and detail and construction of works.

© Luchetti Krelle Pty Ltd. No part of this document (NSW Australia only) may be reproduced, stored in a retrieval system, or transmitted in any form or by any means, electronic, mechanical, photocopying, recording, or by any information storage and retrieval system, without the prior written consent of that company.

Rev	Description	Date
A	Issue for Authority Approval	1/11/18




Thredbo Alpine Resort
 18068
 EVENT Hospitality and Entertainment

GA Plan - Level 1 - Pool Area
 Date 01/11/2018
 Scale 1:100
 Drawn: BM
 Scale 1:100@A1 metres

DRAWING NO.
D10.100
 REVISION
A Ref 3

FOR AUTHORITY APPROVAL

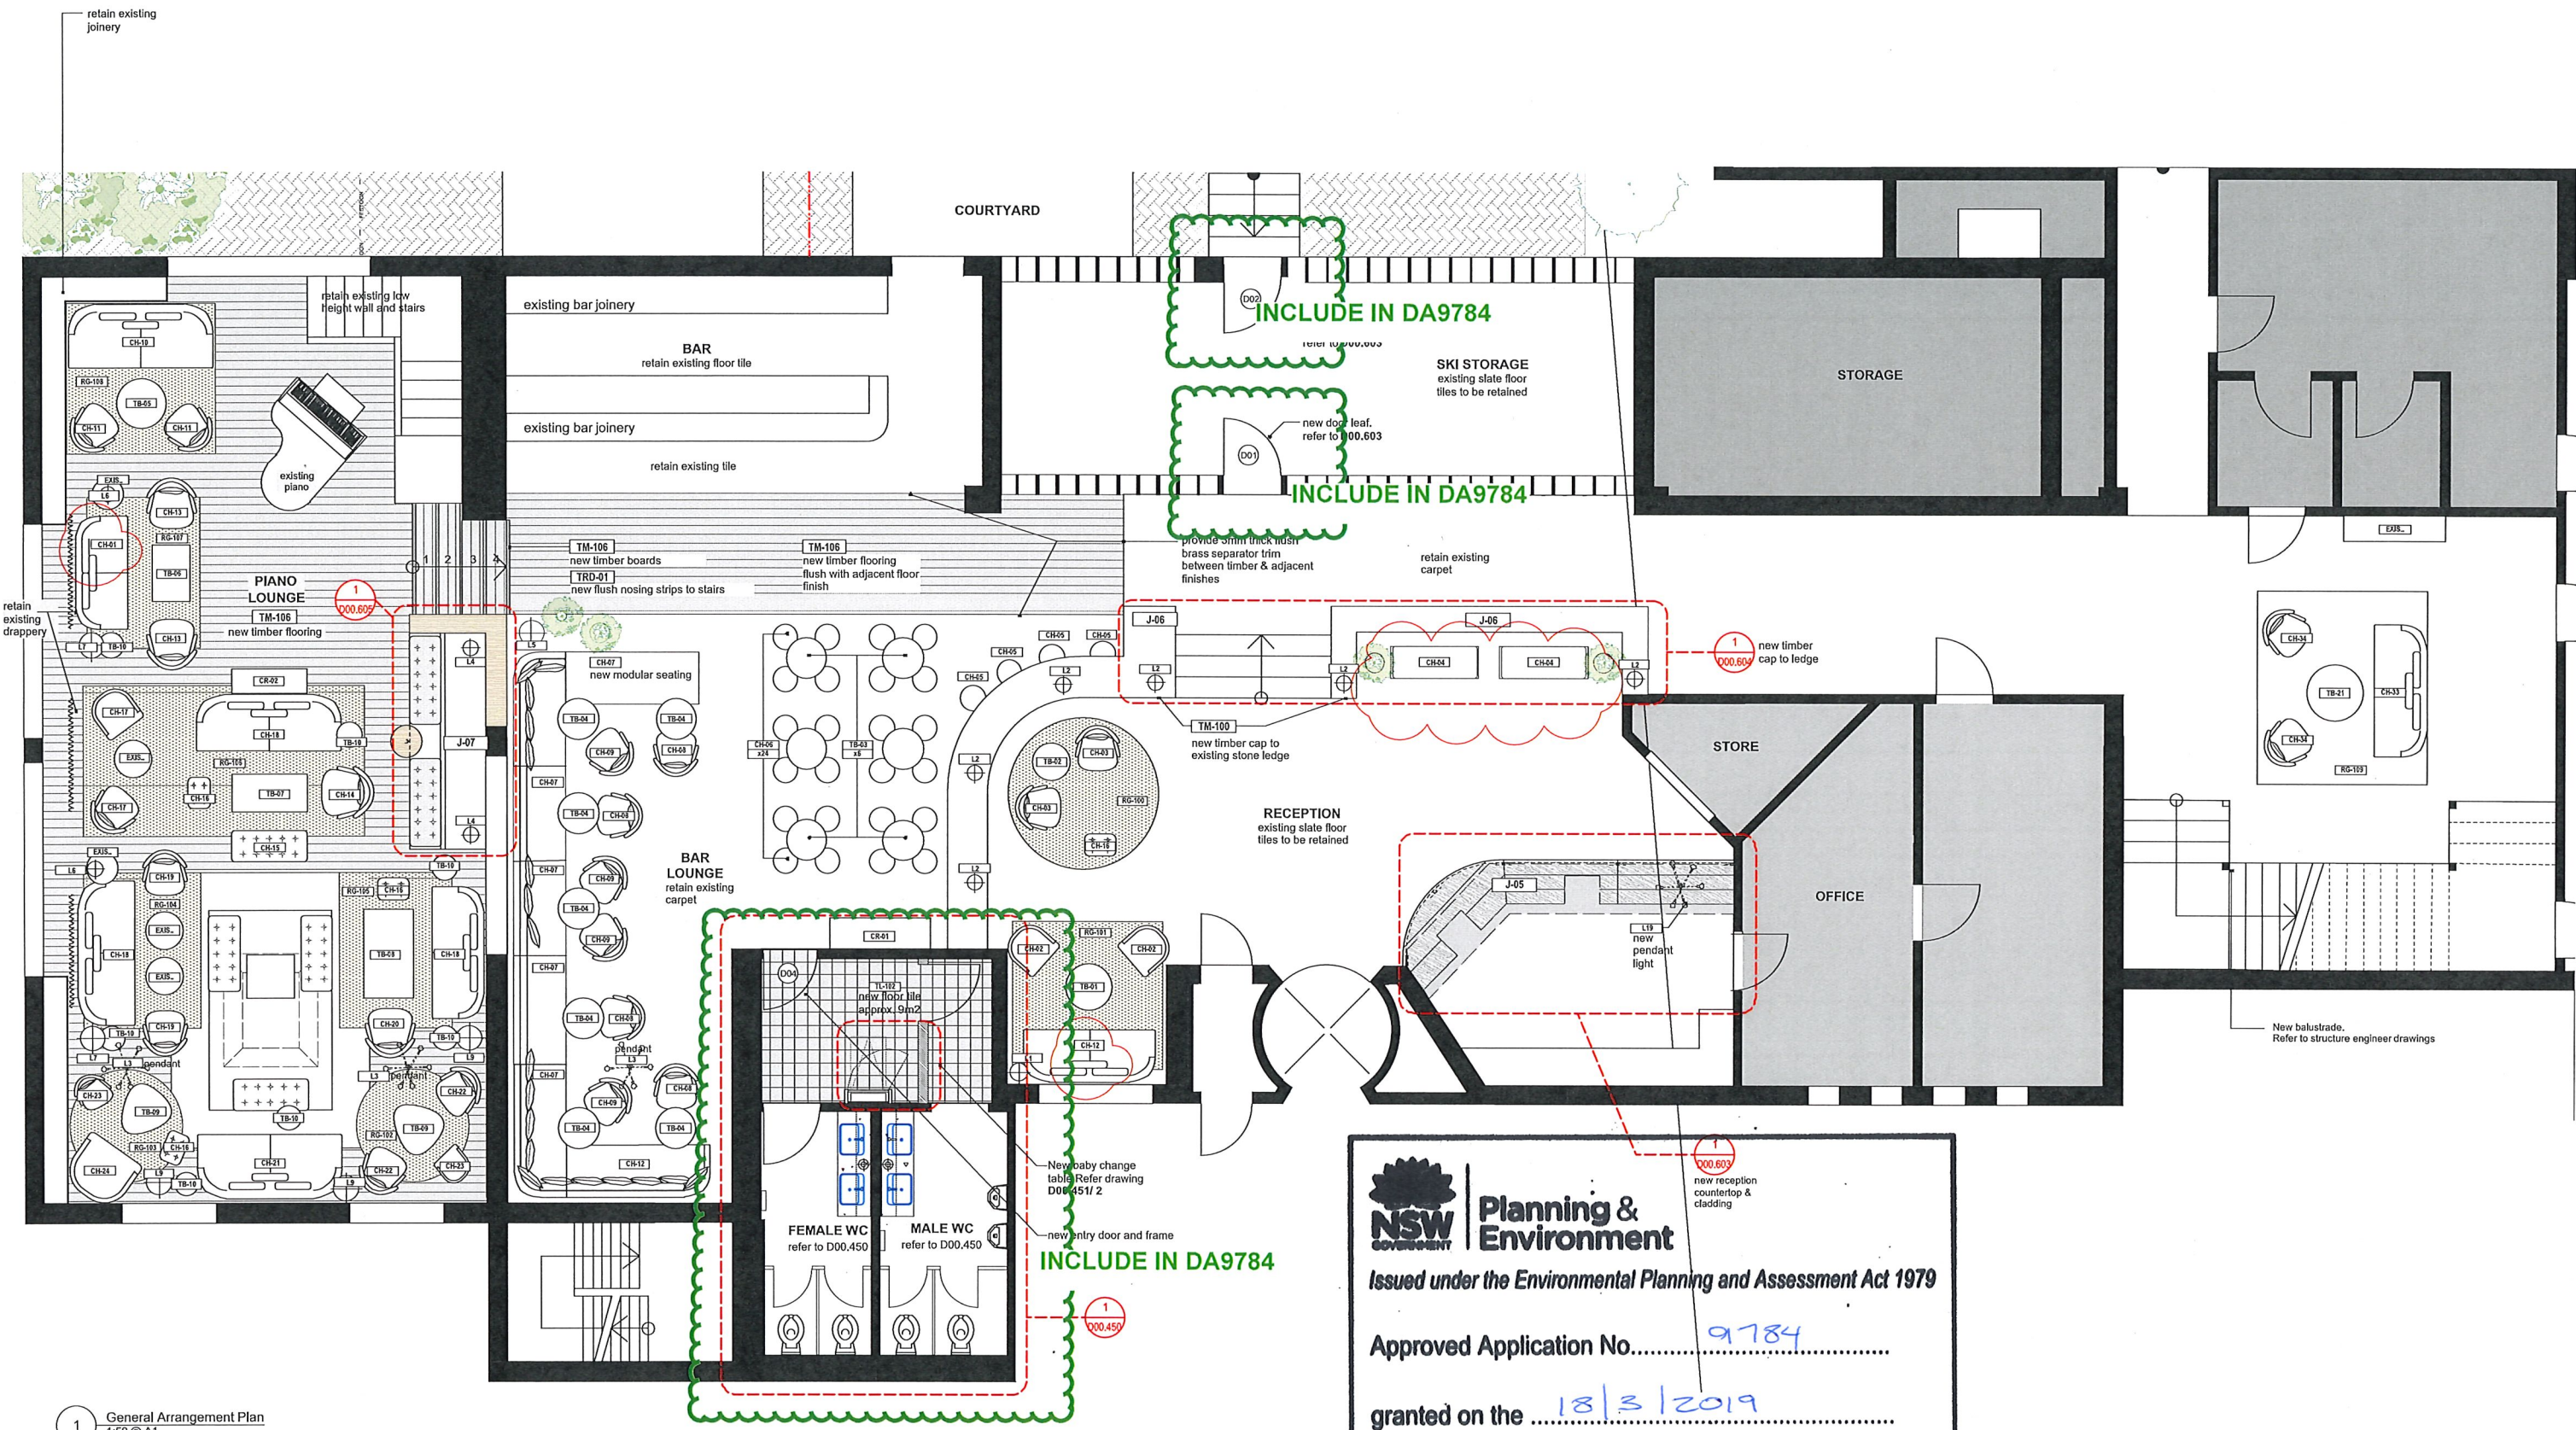


1 General Arrangement Plan
1:50 @ A1

NSW GOVERNMENT | **Planning & Environment**
 Issued under the Environmental Planning and Assessment Act 1979
 Approved Application No. 9784
 granted on the 18/3/2019
 Signed MB
 Sheet No. 4 of 5

LUCHETTI KRELLE
 56 Cooper Street
 Surry Hills NSW 2010
 +61 2 8699 2425
 studio@luchettikrelle.com
 ABN 56 132 869 120

Do not scale drawings. Use figured dimensions only.
 All works to be in accordance with the Building Code of Australia (BCA), Australian Standards (AS), and relevant authorities' requirements.
 Any discrepancies, omissions and inaccuracies or the need for clarification must be reported to Luchetti Krelle as soon as possible.
 This drawing is to be read with all Luchetti Krelle and project documentation, including specifications, schedules, drawings and reports.
 All areas yet to be constructed are preliminary and indicative only and subject to detailed design, engineering, design and construction documents and advice.

Rev	Description	Date
A	Issue For Information	13/8/18
B	Issue For Pricing	18/10/18
C	Issue For Pricing	23/10/18
D	Issue For Pricing	26/10/18
E	Issue For Contract	14/12/18
F	Re-issue For Contract	17/12/18
G	Issue For Construction	4/2/19

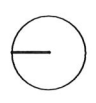

Thredbo Alpine Resort
 18068
 EVENT Hospitality and Entertainment

GA Plan - Level 1 - Reception Lounge & Bar
 Date: 30/07/2018
 Scale: 1:50
 Drawn: BM

DRAWING NO. **D00.151**
 REVISION **G**
 Ref 4

Scale 1:50 @ A1
 0 1 2 4 metres

ISSUE FOR CONSTRUCTION