


GUTHEGA MOUNTAIN CENTRE: KIOSK

Planning, Industry & Environment
 - 9 MAR 2020
 RECEIVED - JINDABYNE

key for kiosk
 and dry store

- ① Close section with board for a menu
- ② Upgrade range hood and ducting outlet
- ③ Relocate smoke detector
- ④ Replace pot sink with double basin drainer & rack underneath
- ⑤ Relocate hand basin
- ⑥ Install soap and hand towel dispenser
- ⑦ Install dishwasher
- ⑧ Remove bench, install deep fryer
- ⑨ Remove broken bench install commercial fridge
- ⑩ Remove cold food display repair bench with laminate
- ⑪ Upgrade under benches shelving frames to be impermeable
- ⑫ Cover kitchen floor with commercial grade vinyl
- ⑬ Replace broken benches with stainless / laminate
- ⑭ Upgrade lighting to comply with AS1080

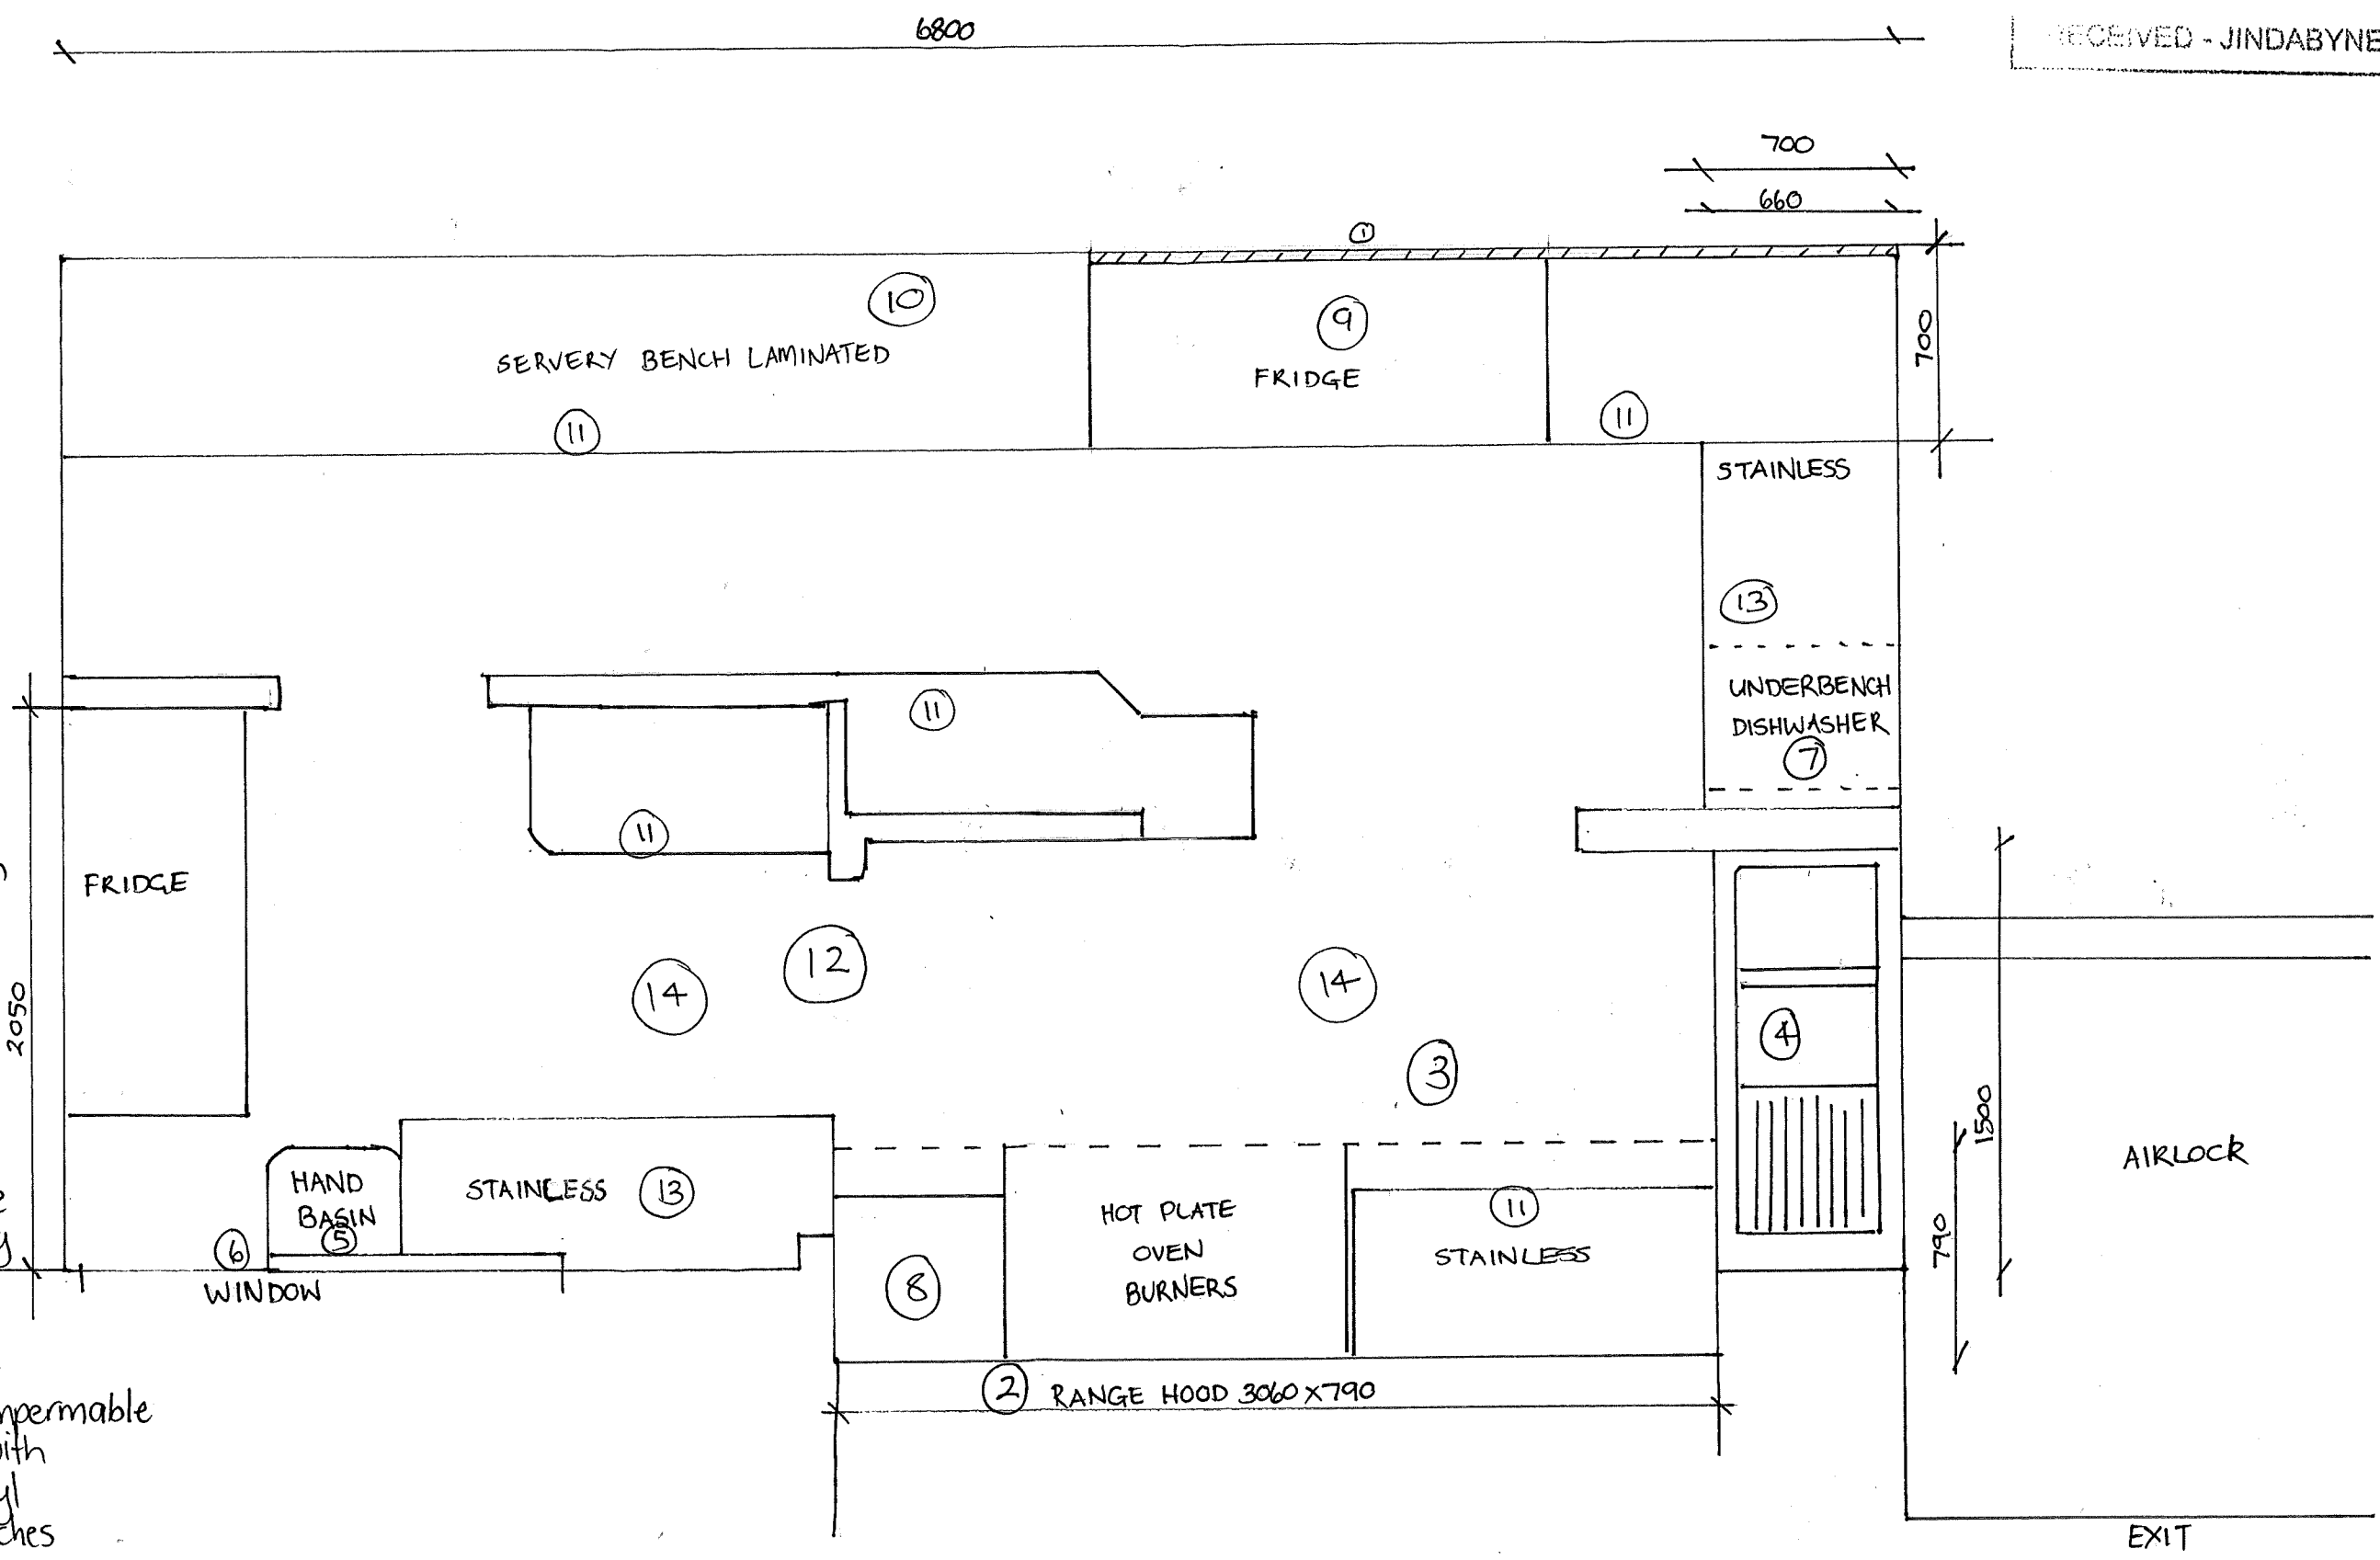

ALL DIMENSIONS IN MILLIMETRES
 SCALE 1:25