


SECTION

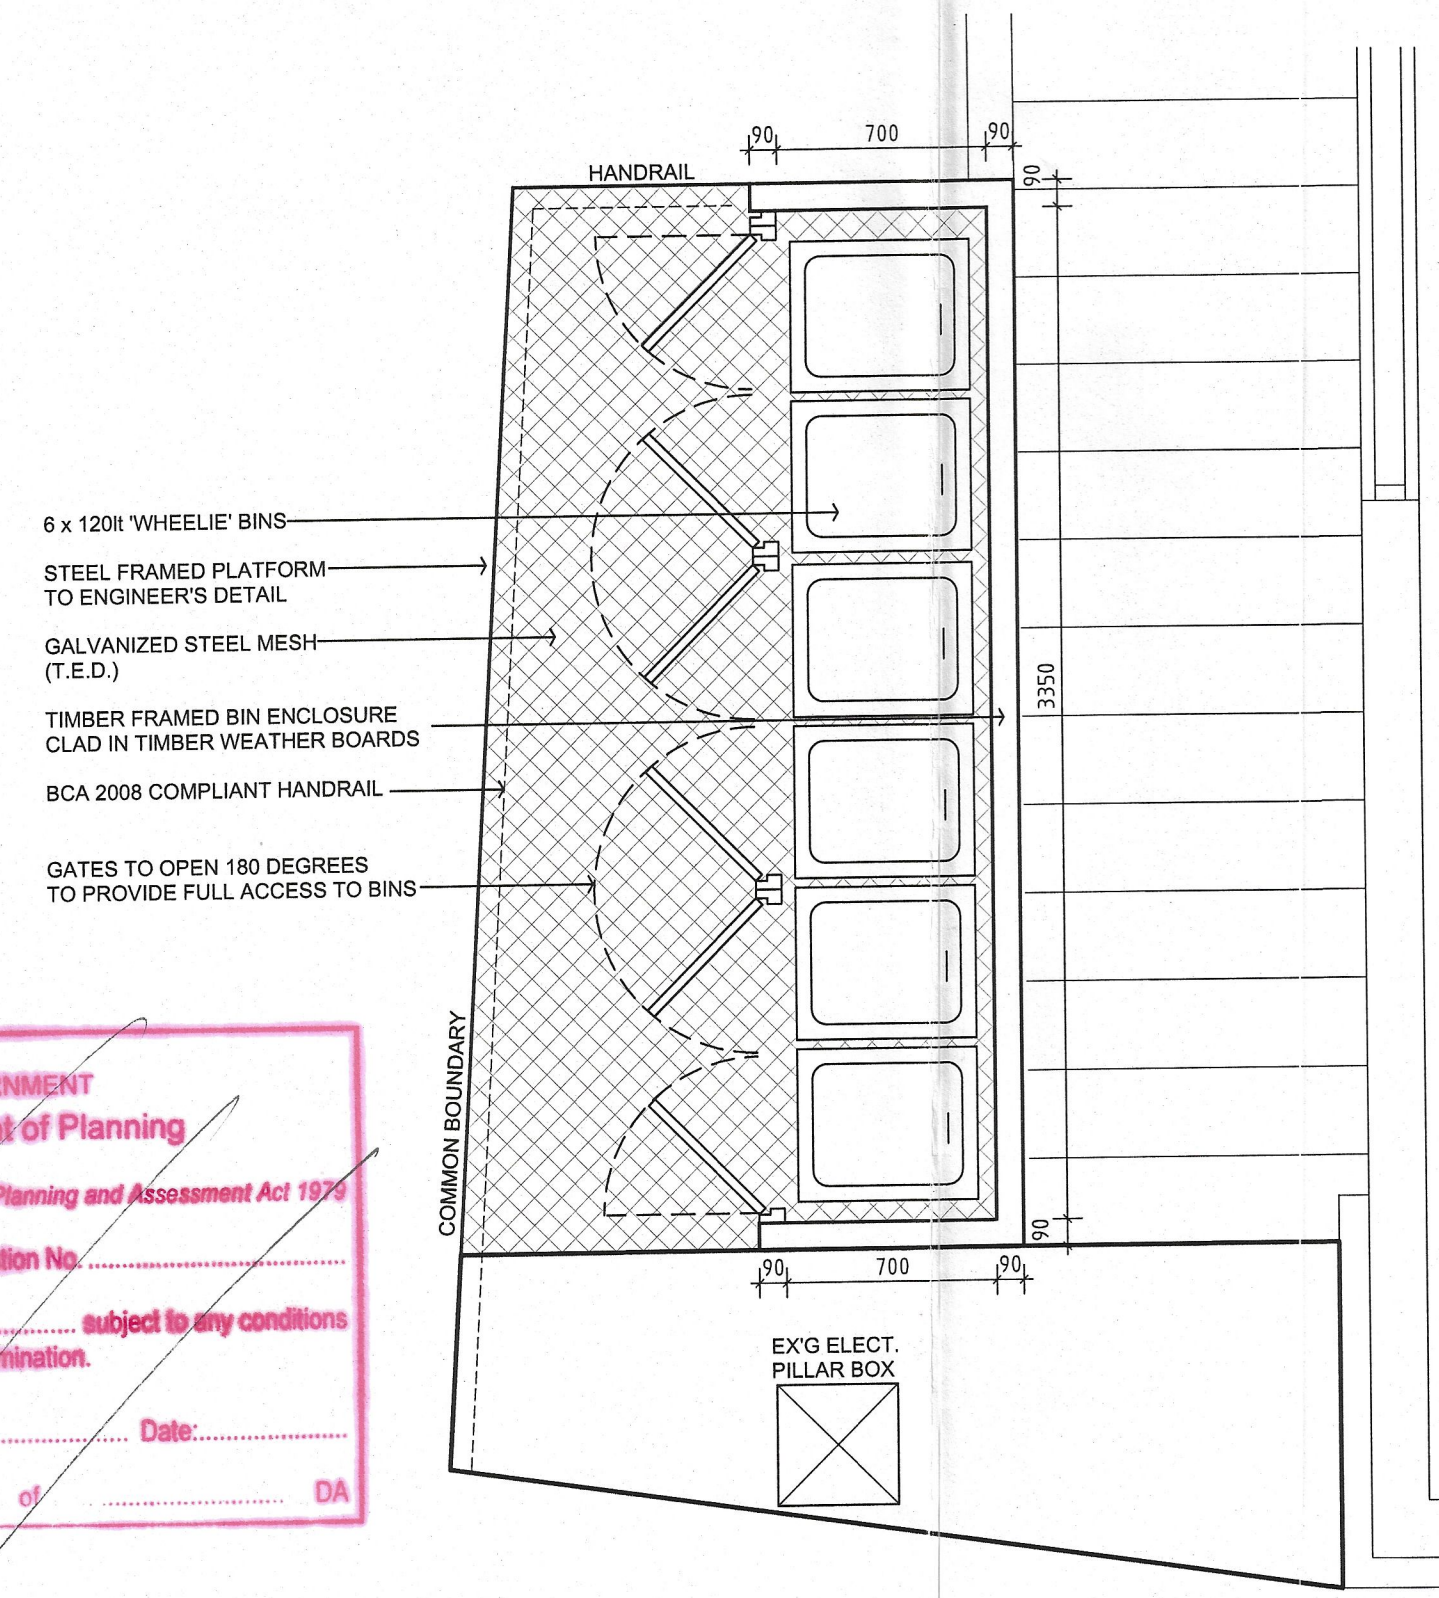

PLAN

NSW GOVERNMENT  
Department of Planning  
Issued under the Environmental Planning and Assessment Act 1979  
Approved Development Application No. \_\_\_\_\_  
Granted on the \_\_\_\_\_ subject to any conditions contained in the notice of determination.  
Signed: \_\_\_\_\_ Date: \_\_\_\_\_  
Sheet No. \_\_\_\_\_ of \_\_\_\_\_ DA


NSW GOVERNMENT  
Department of Planning  
Issued under the Environmental Planning and Assessment Act 1979  
Approved Section 95 (1A) modification application  
No. 72-12-2008 granted on the 4/3/09  
in respect to DA No. 16-3-2007 subject to any conditions contained in the notice of determination.  
Signed: \_\_\_\_\_ Date: 6/3/09  
Sheet No. 5 of 5 MOD

03	28.11.08	ISSUED FOR DEVELOPMENT CONSENT
02	26.11.08	ISSUED FOR REVIEW
01	26.09.08	ISSUED FOR REVIEW
No	Date	Revision

Amendments  
Project  
PART. DEMOLITION OF 'NEW KIRK LODGE'  
AND CONSTRUCTION A NEW  
RESIDENTIAL FLAT BUILDING

Location  
'NEW KIRK LODGE'  
LOT 53 BOBUCK LANE  
THREDBO. N.S.W.

Client  
JAKESAM PTY.LTD.  
OXLEY HILL PTY.LTD.  
LAPENE PTY.LTD.

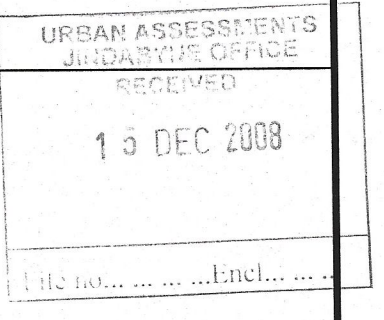

Drawing  
GARBAGE BIN STORE DETAILS



Plan2000 Pty.Ltd. Trading as Slater Architects ABN24001 954 392  
P.O.Box 552, Terrigal, N.S.W. 2260  
Suite 5/203 The Entrance Road, Erina, 2250  
ph 02 43654458 fax. 02 43652856  
email: info@slaterarchitects.com.au  
Catherine Slater - Registered Architect No.7153

These drawings & designs are the property of Slater Architects & shall not be reproduced in whole or part without the written consent of Slater Architects

Designed by	CS	Scale	1:25@ A1, 1:50 @A3
Drawn by	MC	Date	SEPTEMBER 2008
Checked		Revision no.	03
Job no.	13634	Sheet no.	A13