


PLAN & LANDSCAPING



 Datum: AHD

ABN 88 518 014 319
 37 Boyview Ave, East Geelong, 2250
 david@davidlaw.com.au Ph (02) 4323 3935

Scale 1:100 (A4)

18/2/20

BEATON-LAND-DACC


Ref No.

Sheet 1

Issue B

DAVCC

Proposed Landscaped Seating to Dwelling at
 Lot 612 DP 1118588,
 20 Mountain Dr, Woodridge, Thredbo
 For Charbelle Pty Ltd c/o M & B Beaton

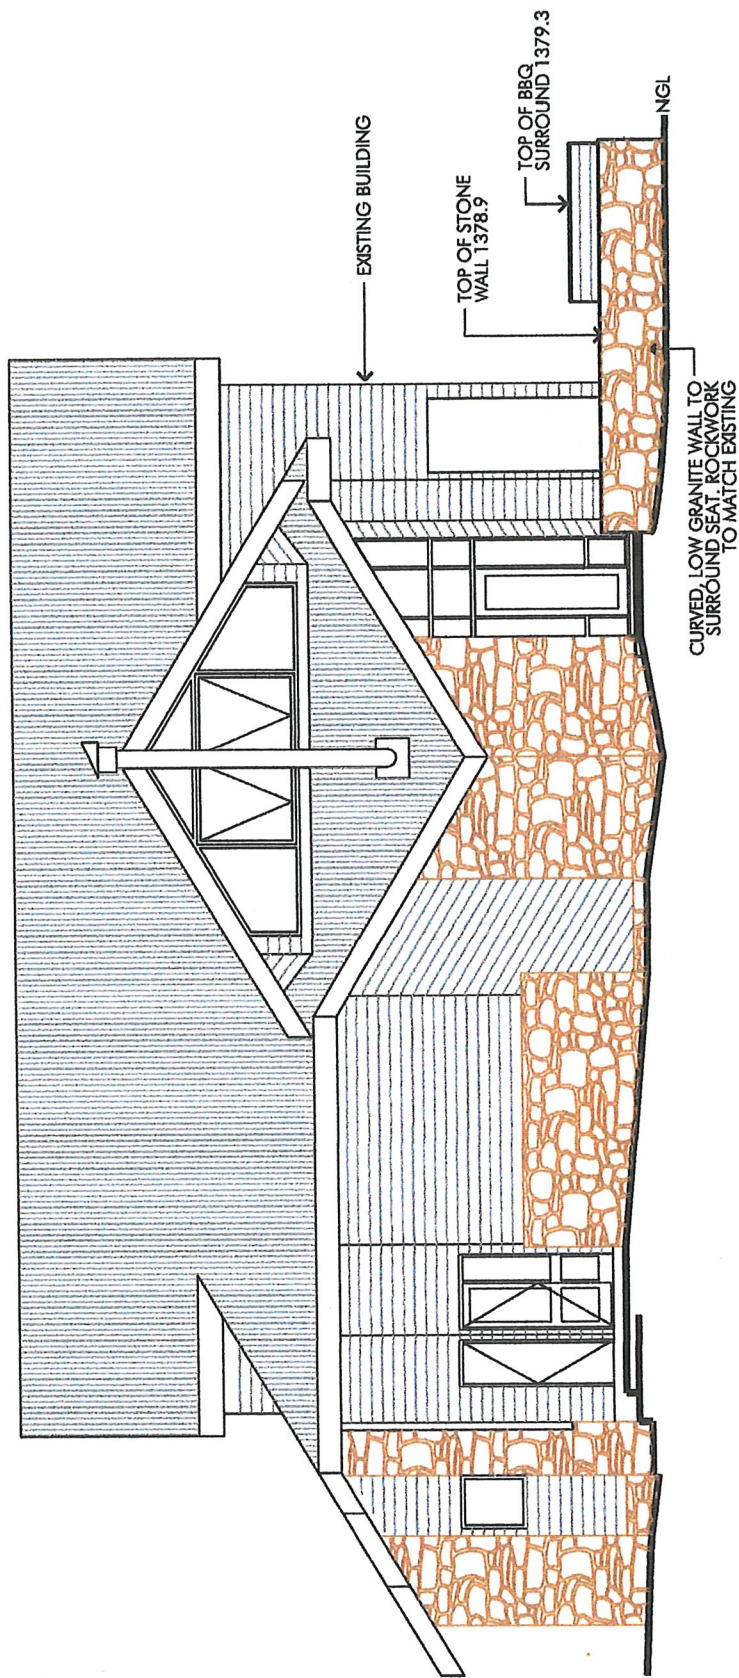

EAST ELEVATION



Proposed Landscaped Seating to Dwelling at
 Lot 612 DP 1118588,
 20 Mountain Dr, Woodridge, Thredbo
 For Charbelle Pty Ltd c/o M & B Beaton



Datum: AHD

Scale 1:100 (A4)

18/2/20


Ref No. BEATON-LAND-DACC

Sheet 2

Issue B

DA/CC

ABN 83 518 014 319
 37 Bayview Ave, East Coastford, 2250
 david@davidlaw.com.au Ph (02) 4323 3935

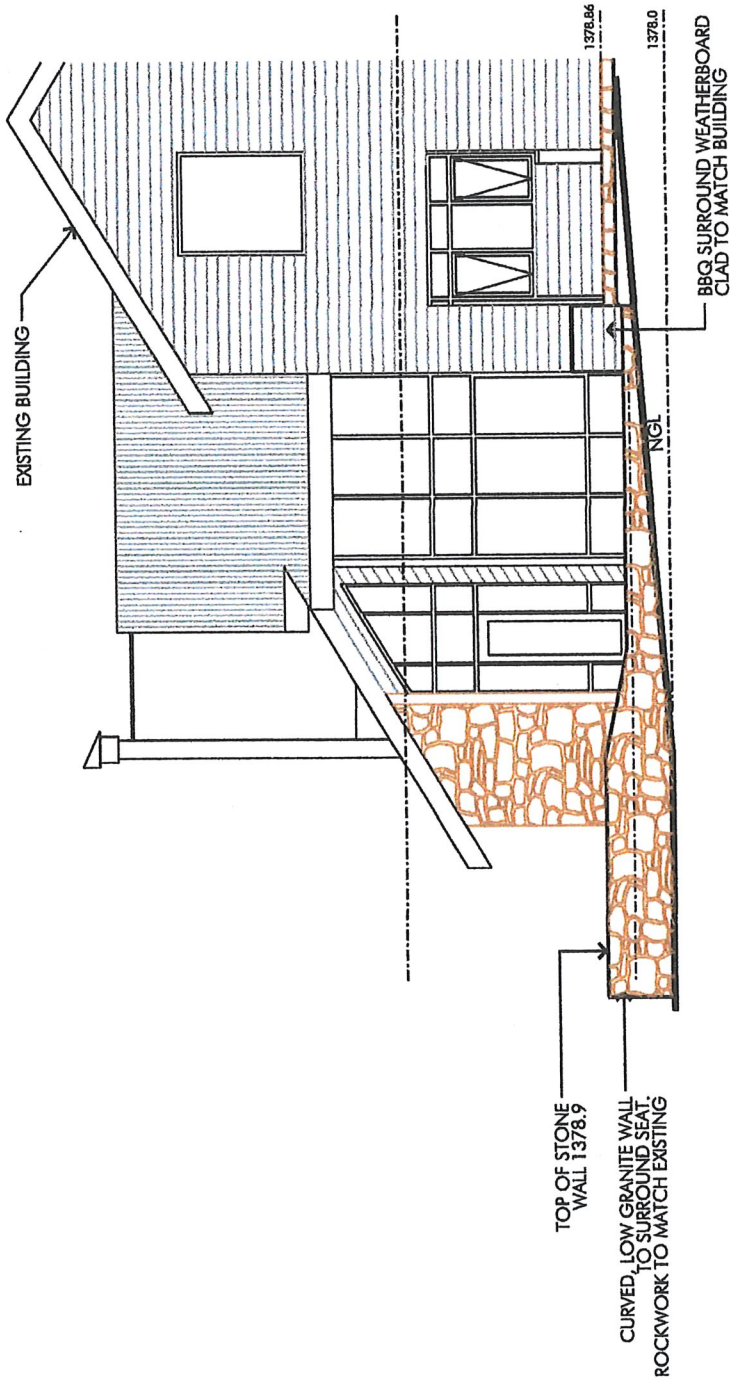

NORTH ELEVATION

0 1 2 3 4 5m SCALE 1:100 @A4 10m

Proposed Landscaped Seating to Dwelling at
 Lot 612 DP 1118588,
 20 Mountain Dr, Woodridge, Thredbo
 For Charbelle Pty Ltd c/o M & B Beaton



ABN 83 518 014 319
 37 Bayview Ave, East Geelong, 2250
 david@davidlaw.com.au Ph (02) 4323 3935

Datum: AHD

DA/CC


Scale 1:100 (A4)

18/2/20

BEATON-LAND-DACC

Sheet 3

Issue B

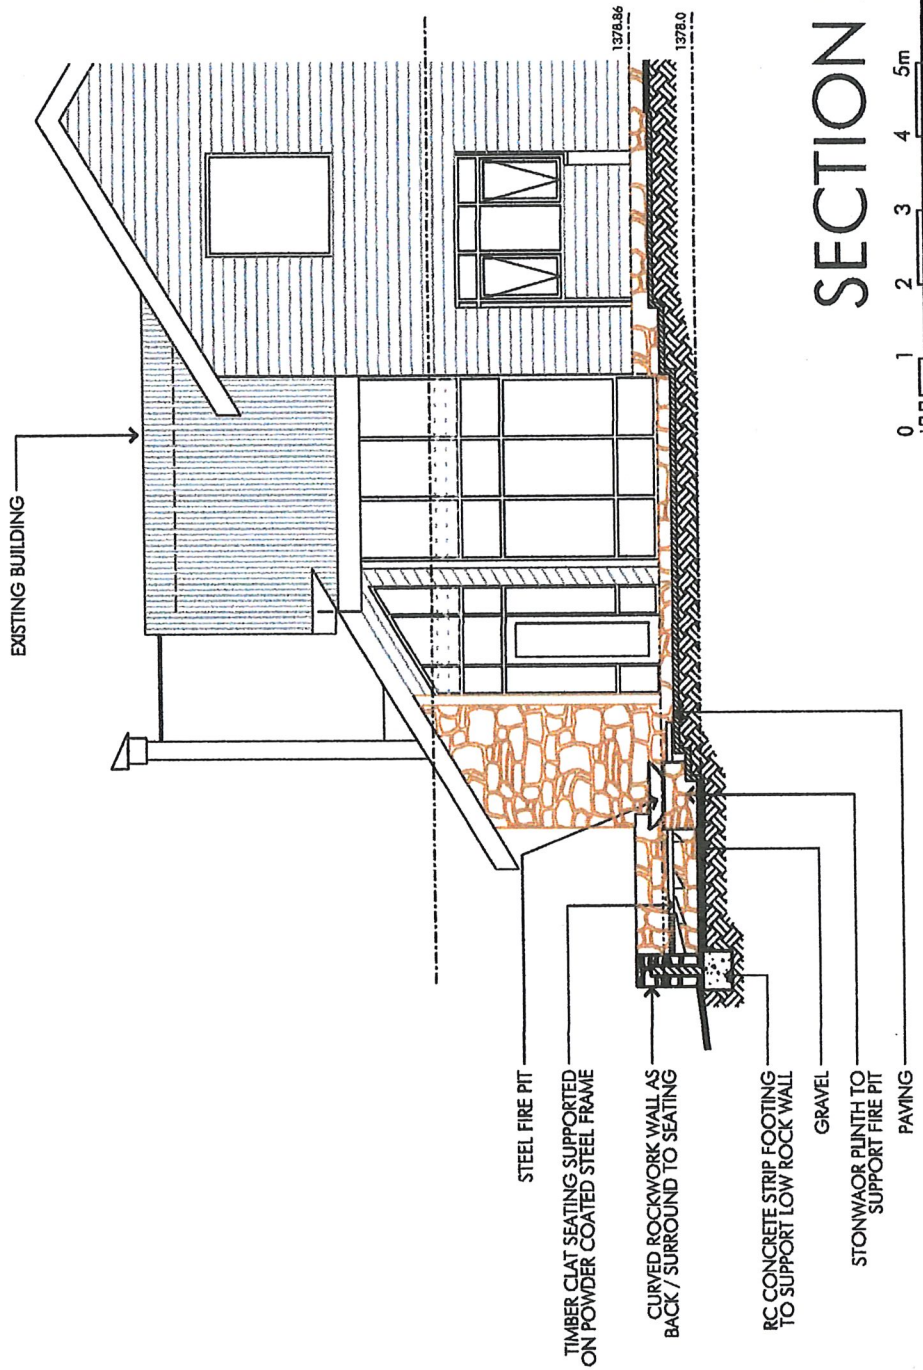


SECTION X

Proposed Landscaped Seating to Dwelling at
 Lot 612 DP 1118588,
 20 Mountain Dr, Woodridge, Thredbo
 For Charbelle Pty Ltd c/o M & B Beaton




ABN 83 518 014 319
 37 Bayview Ave, East Geelong, 2250
 david@davidlaw.com.au Ph (02) 4323 3935

Datum: AHD	18/2/20	BEATON-LAND-DACC	DA/CC
Scale 1:100 (A4)	Sheet	Issue	
	4	4	B

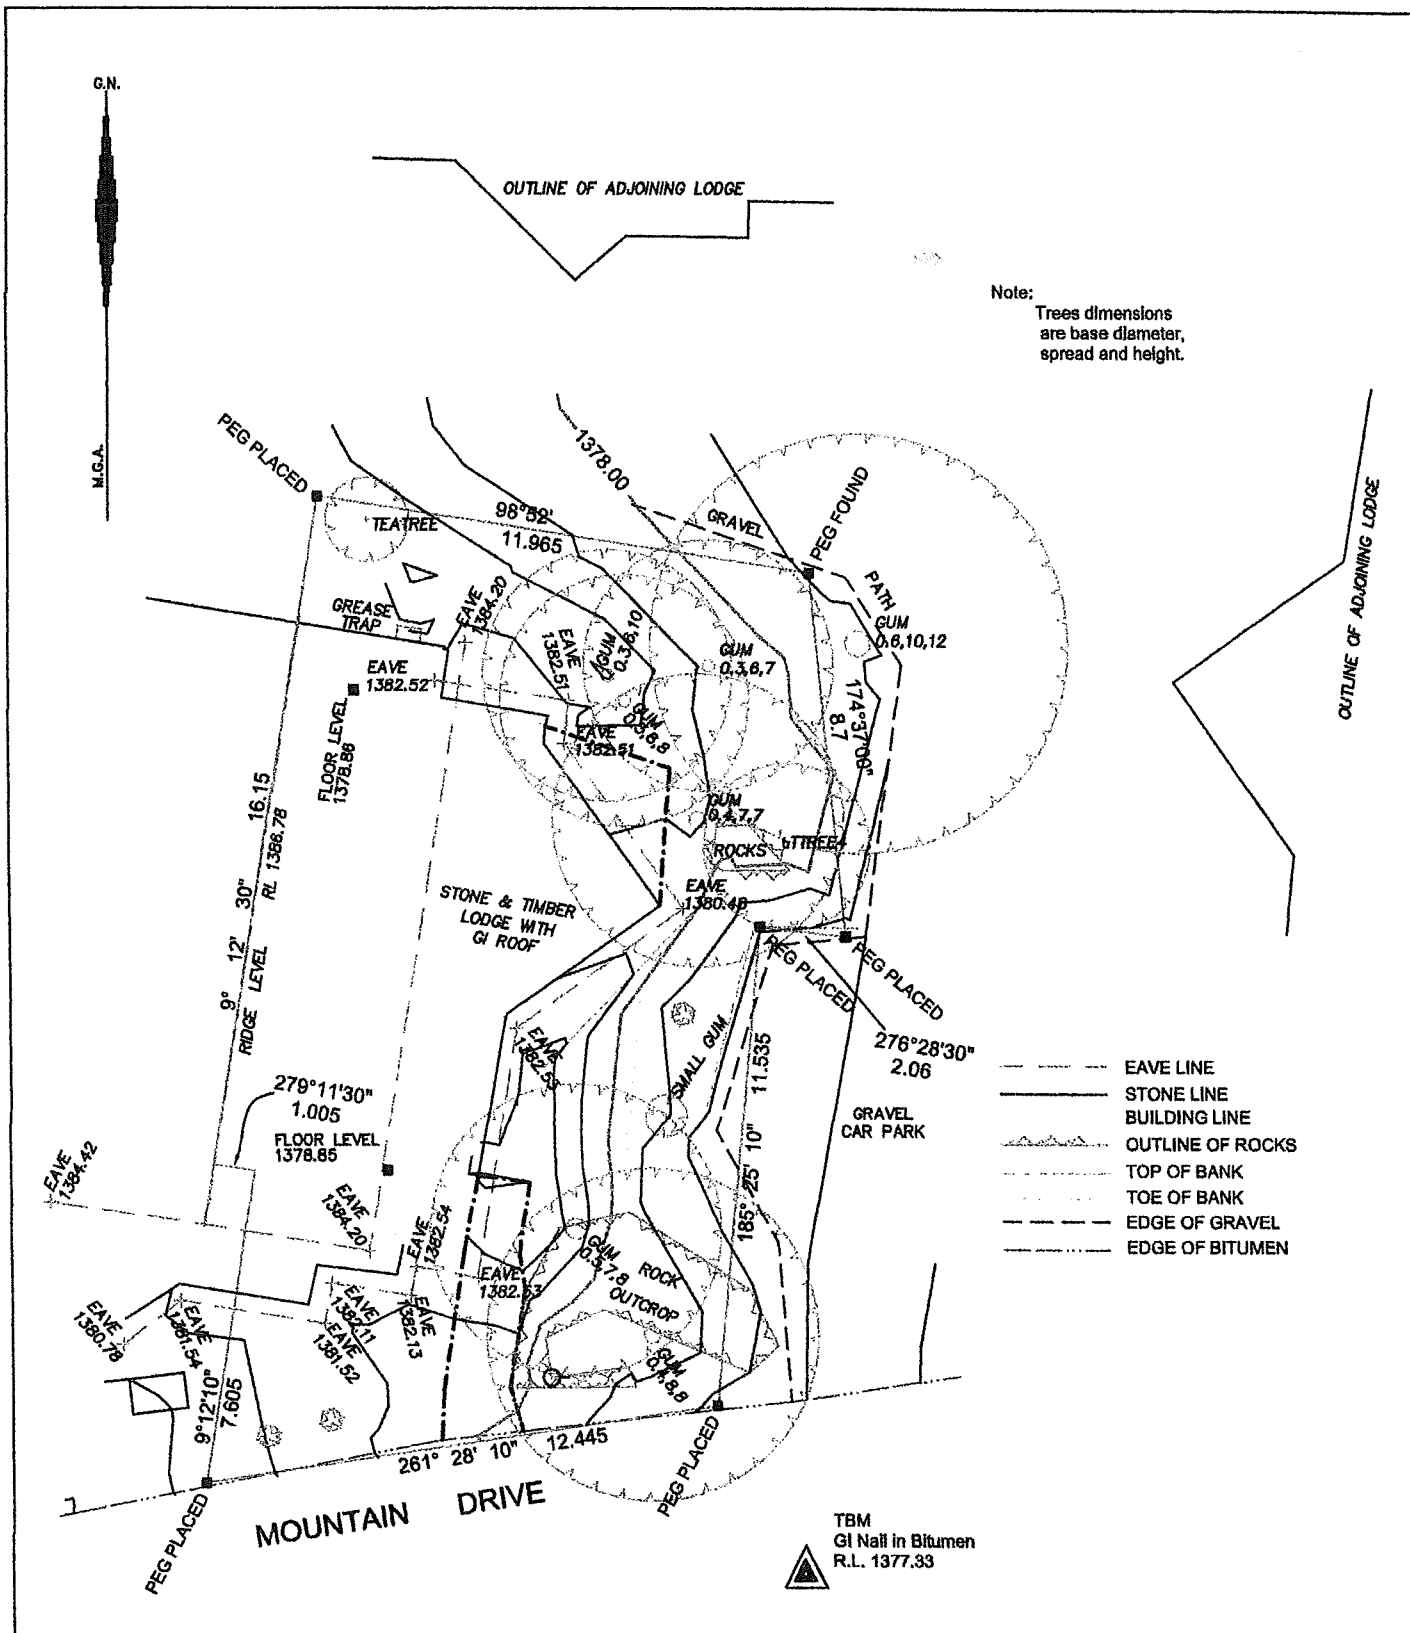

A	CLIENT ISSUE	13/7/10
REV	DESCRIPTION	DATE

HEIGHT DATUM	AHD
AZIMUTH	M.G.A.
DRAWN BY	A.S.
DATE DRAWN	6/7/2010
DATE OF SURVEY	29/8/2010
REFERENCE	4470


PETER W. BURNS PTY LIMITED
 REGISTERED LAND & ENGINEERING SURVEYORS
APR 04 002 853 891
OFFICINATE ENGINEERING AND SURVEYING ACT 2003 (NSW)
 PO BOX 737 COOMA NSW 2630
 Ph (02) 6452 3221 Fax (02) 6452 4220
 Email: survey@pwburns.com.au

PROJECT
CONTOUR & DETAIL SURVEY
LOT 612 DP1118588
MOUNTAIN DRIVE
WOODRIDGE
THREDBO

SCALE	1:125
SHEET	1 OF 1
DRAWING No.	4470 CD01
SHEET A3	REV A