

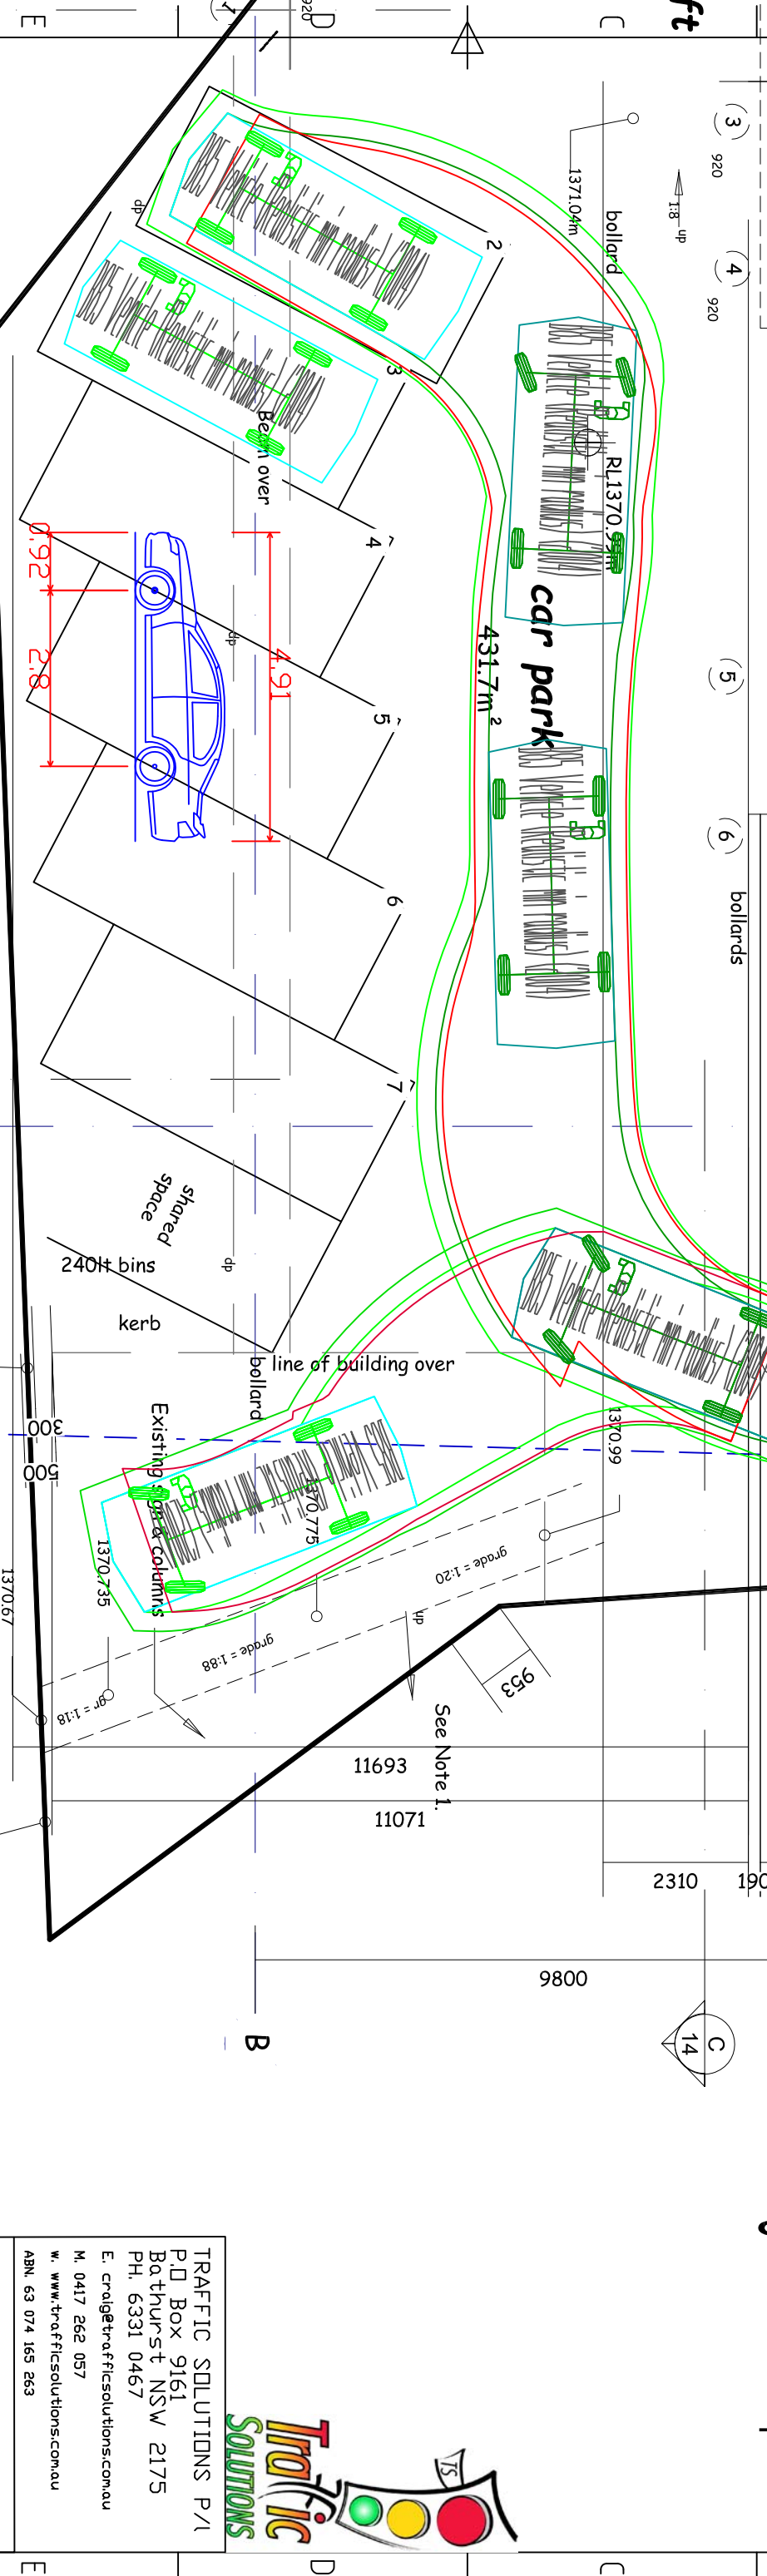


20920		19120		6951		191360	
191	4925	90	2400	90	1950	190	2190
A	8070	11655					

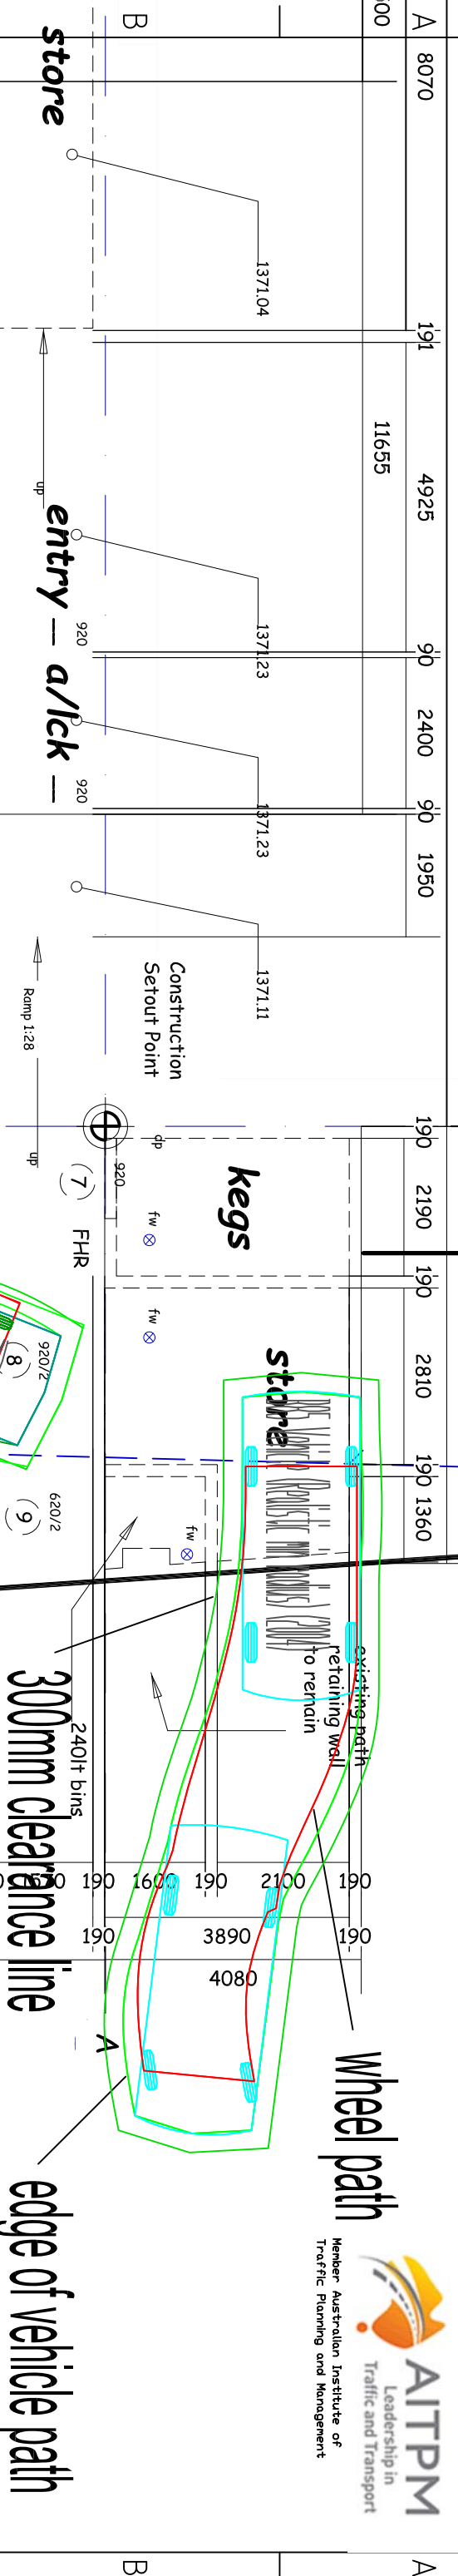

- 885 Vehicle Length (Realistic min radius) (2004)
- Overall Length 4.510m
- Overall Width 1.870m
- Overall Body Width 1.421m
- Overall Ground Clearance 0.159m
- Mowamba Place** 1.777m
- Track Width 1.7823
- Lock-to-lock time 4.005
- Curb to Curb Turning Radius 5.750m

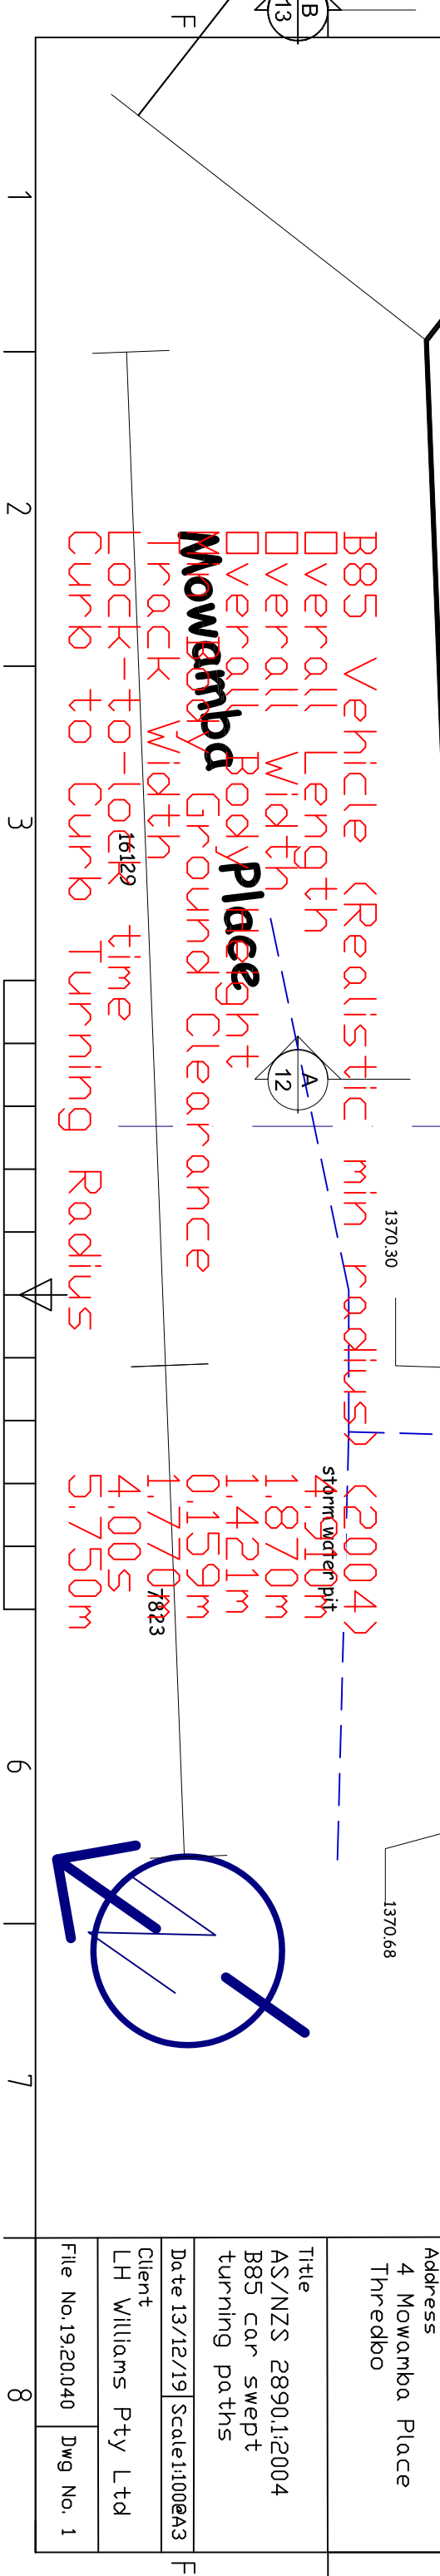

TRAFFIC SOLUTIONS P/1
 P.O. Box 9161
 Bathurst NSW 2175
 PH. 6331 0467
 E. craig@trafficsolutions.com.au
 M. 0417 262 057
 W. www.trafficsolutions.com.au
 ABN. 63 074 165 263

Address
 4 Mowamba Place
 Thredbo

Title
 AS/NZS 2890.1:2004
 885 car swept
 turning paths

Date 13/12/19 Scale 1:100 @ A3

Client
 LH Williams Pty Ltd

File No. 19.20.040 Dwg No. 1