


SECTION 01
 SCALE 1:100
 C140

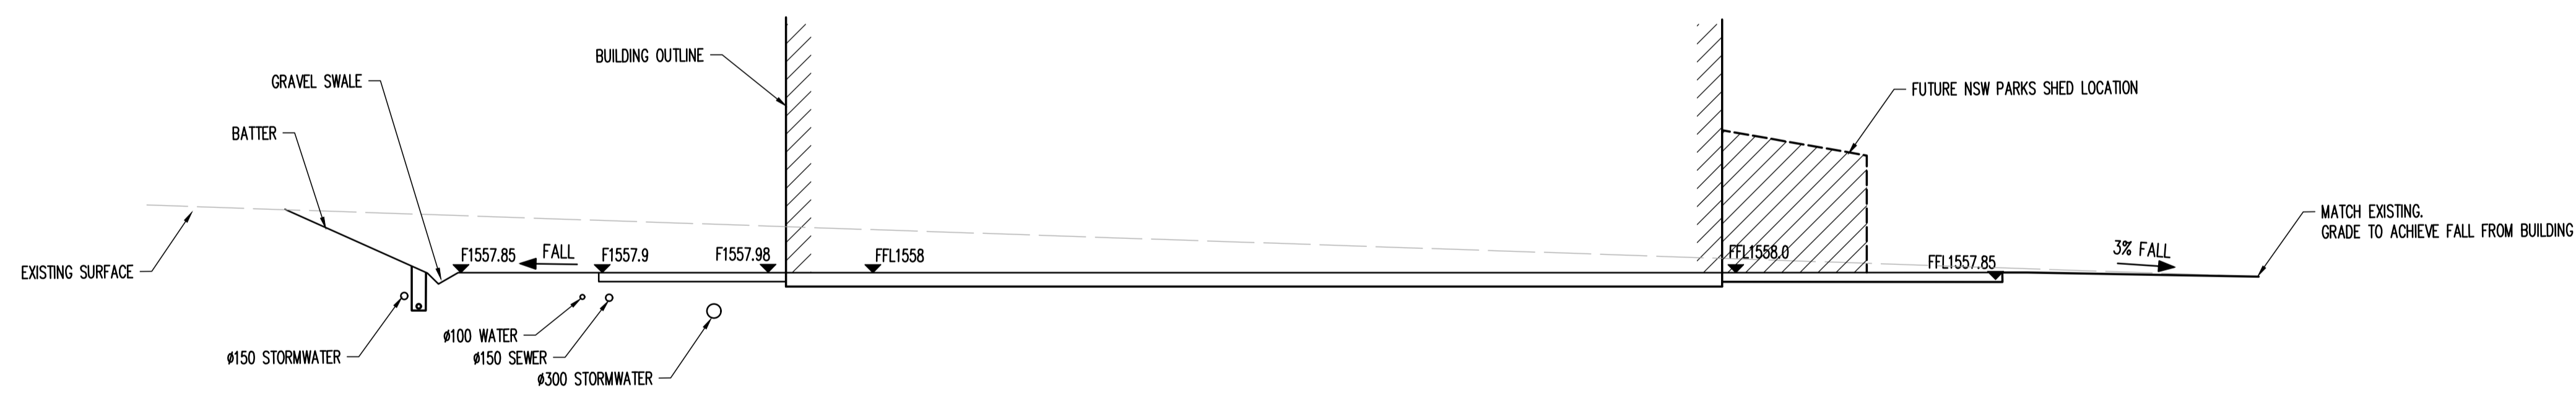

SECTION 02
 SCALE 1:100
 C140

NSW Planning, Industry & Environment
 Issued under the Environmental Planning and Assessment Act 1979
 Approved Application No DA 10647
 Granted on the 7 May 2021
 Signed D James
 Sheet No 46 of 59

PathName: C:\B04.dwg - USER: dkelkison - Plot File Created: Apr 12, 2021 - 3:34pm

A1 0 1 2 3 4 5 6 7 8 9 10

F	FOR APPROVAL	CP	EM	12.04.21					
E	FOR CONSTRUCTION	CP	EM	18.02.21					
D	FOR TENDER	CP	KI	16.12.20					
C	FOR TENDER REVIEW	CP	EM	14.12.20					
B	FOR DEVELOPMENT APPLICATION	CP	EM	22.10.20					
A	FOR DEVELOPMENT APPLICATION	CP	EM	20.10.20					
Rev	Description	Eng	Draft	Date	Rev	Description	Eng	Draft	Date

Project



Civil Engineer



612 6285 1766 | 103 Tennant Street Fyshwick ACT 2069

Project

SELWYN SNOW RESORT - ROC

Sheet Subject

SITE WORKS SECTIONS

Scale : A1	Drawn	Authorised
NTS	EM	RMD
Job No	Drawing No	Revision
209064	C160	F
Plot File Created: Apr 12, 2021 - 3:34pm		