


BOLT BR.1'S TOGETHER AT CROSSOVER WITH 1-M20 8.8/S BOLT, TYPICAL

STEELWORK MARKING PLAN

SCALE 1:100

MARK	SIZE	REMARKS
BR.1	75x6 EA	BRACING
C.1	150UC30	COLUMN
C.2	150UC23	-
C.3	200UC46	-
C.4	150x5 SHS	-
C.5	310UB32	-
C.6	200UB25	-
DC.1	200 PFC	DOOR COLUMN
DH.1	200 PFC	DOOR HEADER
G.1	Z200 24 @ 1400mm MAX CTS + 1 ROW OF BRIDGING (2 ROWS OF BRIDGING TO 9m BAYS)	GIRT
MB.1	250UC73	MONORAIL BEAM
P.1	Z250 24 @ 1200mm MAX CTS + 1 ROW OF BRIDGING	PURLIN
P.2	C150 15 @ 1100mm MAX CTS	-
S.1	100x5 SHS	STRUT
R.1	410UB60	RAFTER
R.2	310UB40	-
R.3	150 PFC	-
RB.1	200 PFC	ROOF BEAM
WB.1	75x8 EA	WALL BRACING

F.B - DENOTES FLY BRACING, REFER TO DETAIL.
 NOTE: DESIGN ASSUMES 0.42mm B.M.T. TRIMDEK ROOF SHEETING U.N.O.
 G.1 DENOTES GUTTER

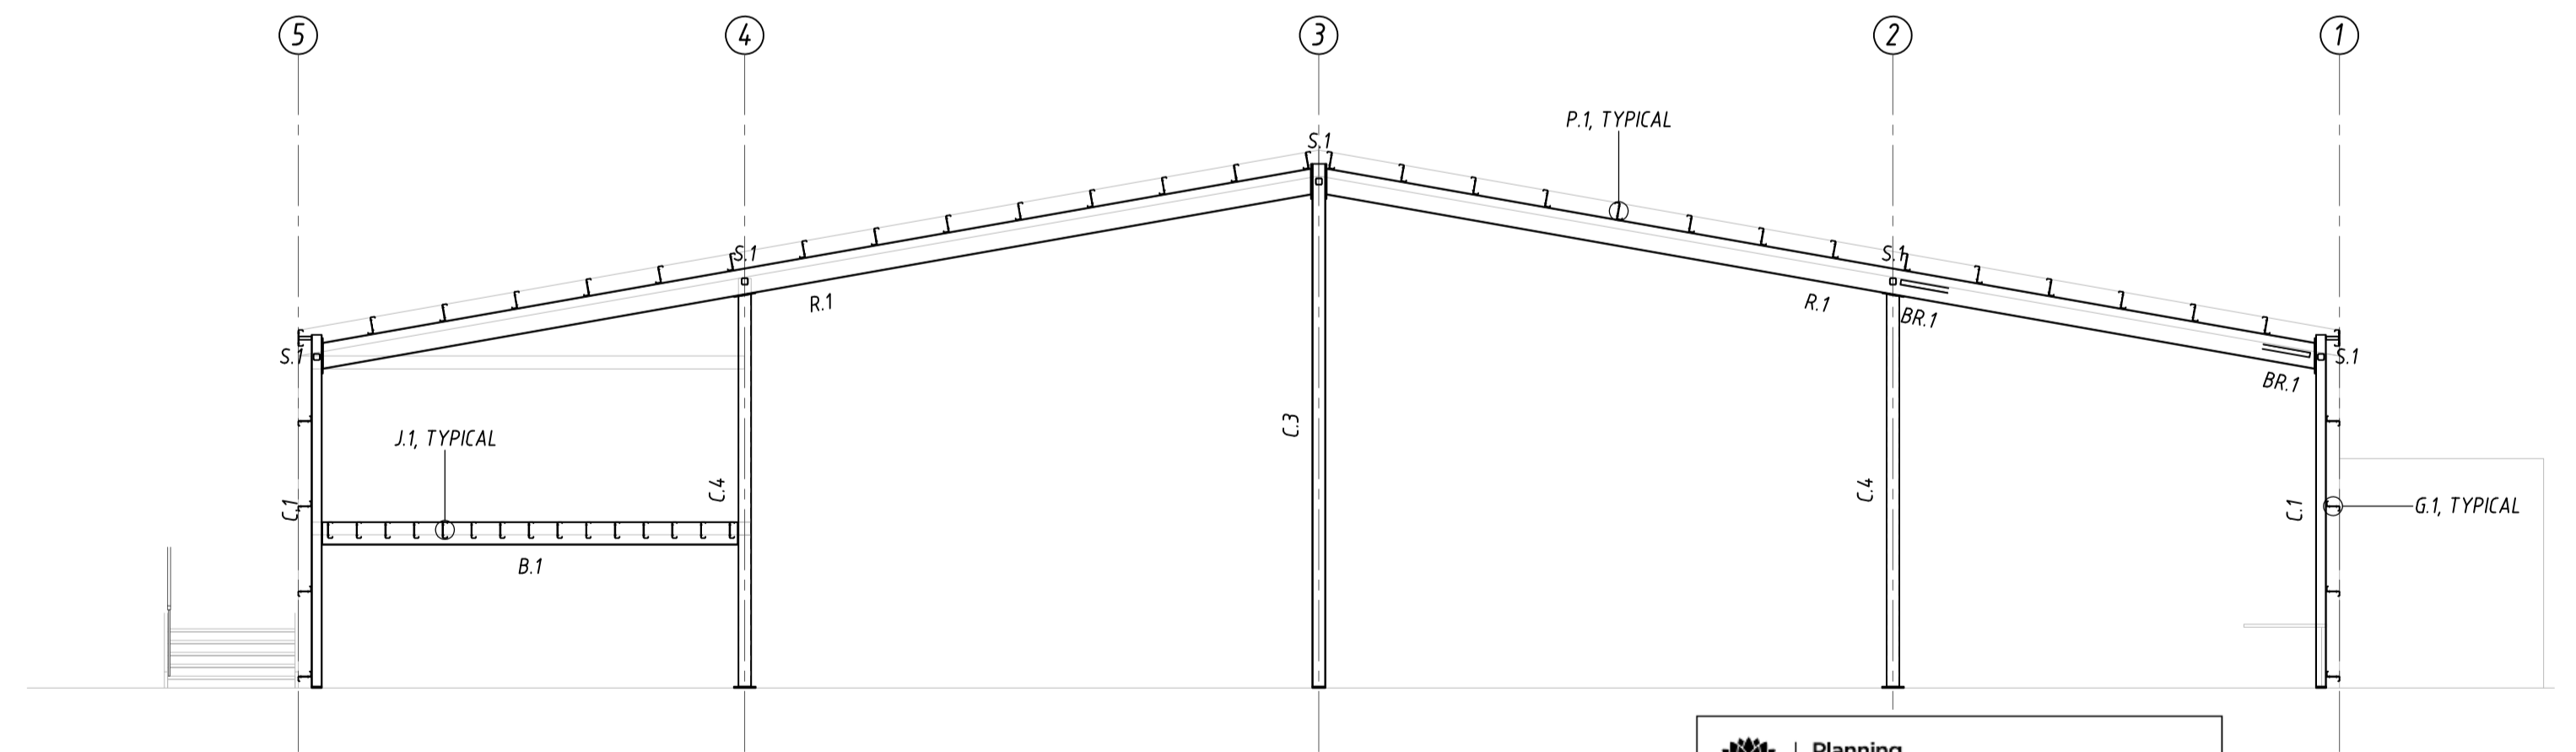


SECTION A
SCALE 1:100

NSW Planning, Industry & Environment
 Issued under the Environmental Planning and Assessment Act 1979
 Approved Application No DA 10647
 Granted on the 7 May 2021
 Signed D James
 Sheet No 52 of 59

ISSUED FOR DA APPLICATION

No	Revision Description	Drawn	Approved	Date
B	BUILDING FOOTPRINT ROTATED	JTB	-	19.11.20
A	ISSUED FOR DA APPLICATION	JTB	-	14.10.20

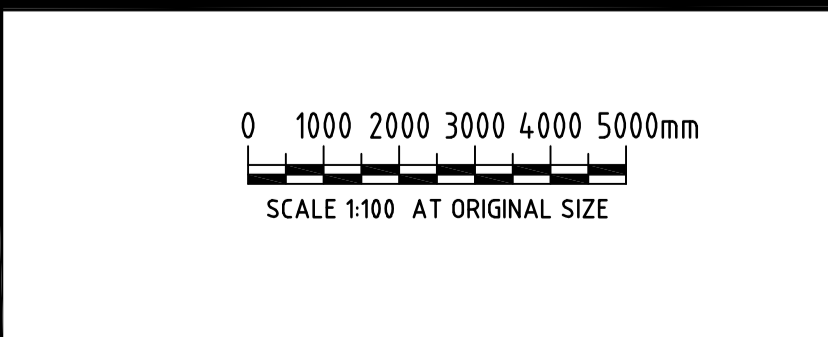

DO NOT SCALE
 COOK & ROE
 Copyright.
 This document may only be used by the client of Cook & Roe (and any other person who Cook & Roe has agreed can use this document) for the purpose for which it was prepared and must not be used by any other person or for any other purpose.

COOK & ROE
 STRUCTURAL ENGINEERS
 P 02 6360 2561 F 02 6360 2907
 E OFFICE@COOKANDROE.COM.AU
 PO BOX 1935, ORANGE NSW 2800
 COOKANDROE.COM.AU

Project
SELWYN SNOW RESORT
213 KINGS CROSS ROAD, CABRAMURRA
 Title
STEELWORK MARKING PLAN

Client
BLYTON GROUP
 Drawn JTB Designed [Signature] Approved [Signature]
 Scale AS SHOWN Date OCTOBER '20
 Job No: **37515** Drawing No: **S.050** Rev: **B** Original Size **A1**