


WATER OR SEWER SERVICE UNDER GRAVEL PAVEMENT TRENCH DETAIL
 SCALE 1: 10

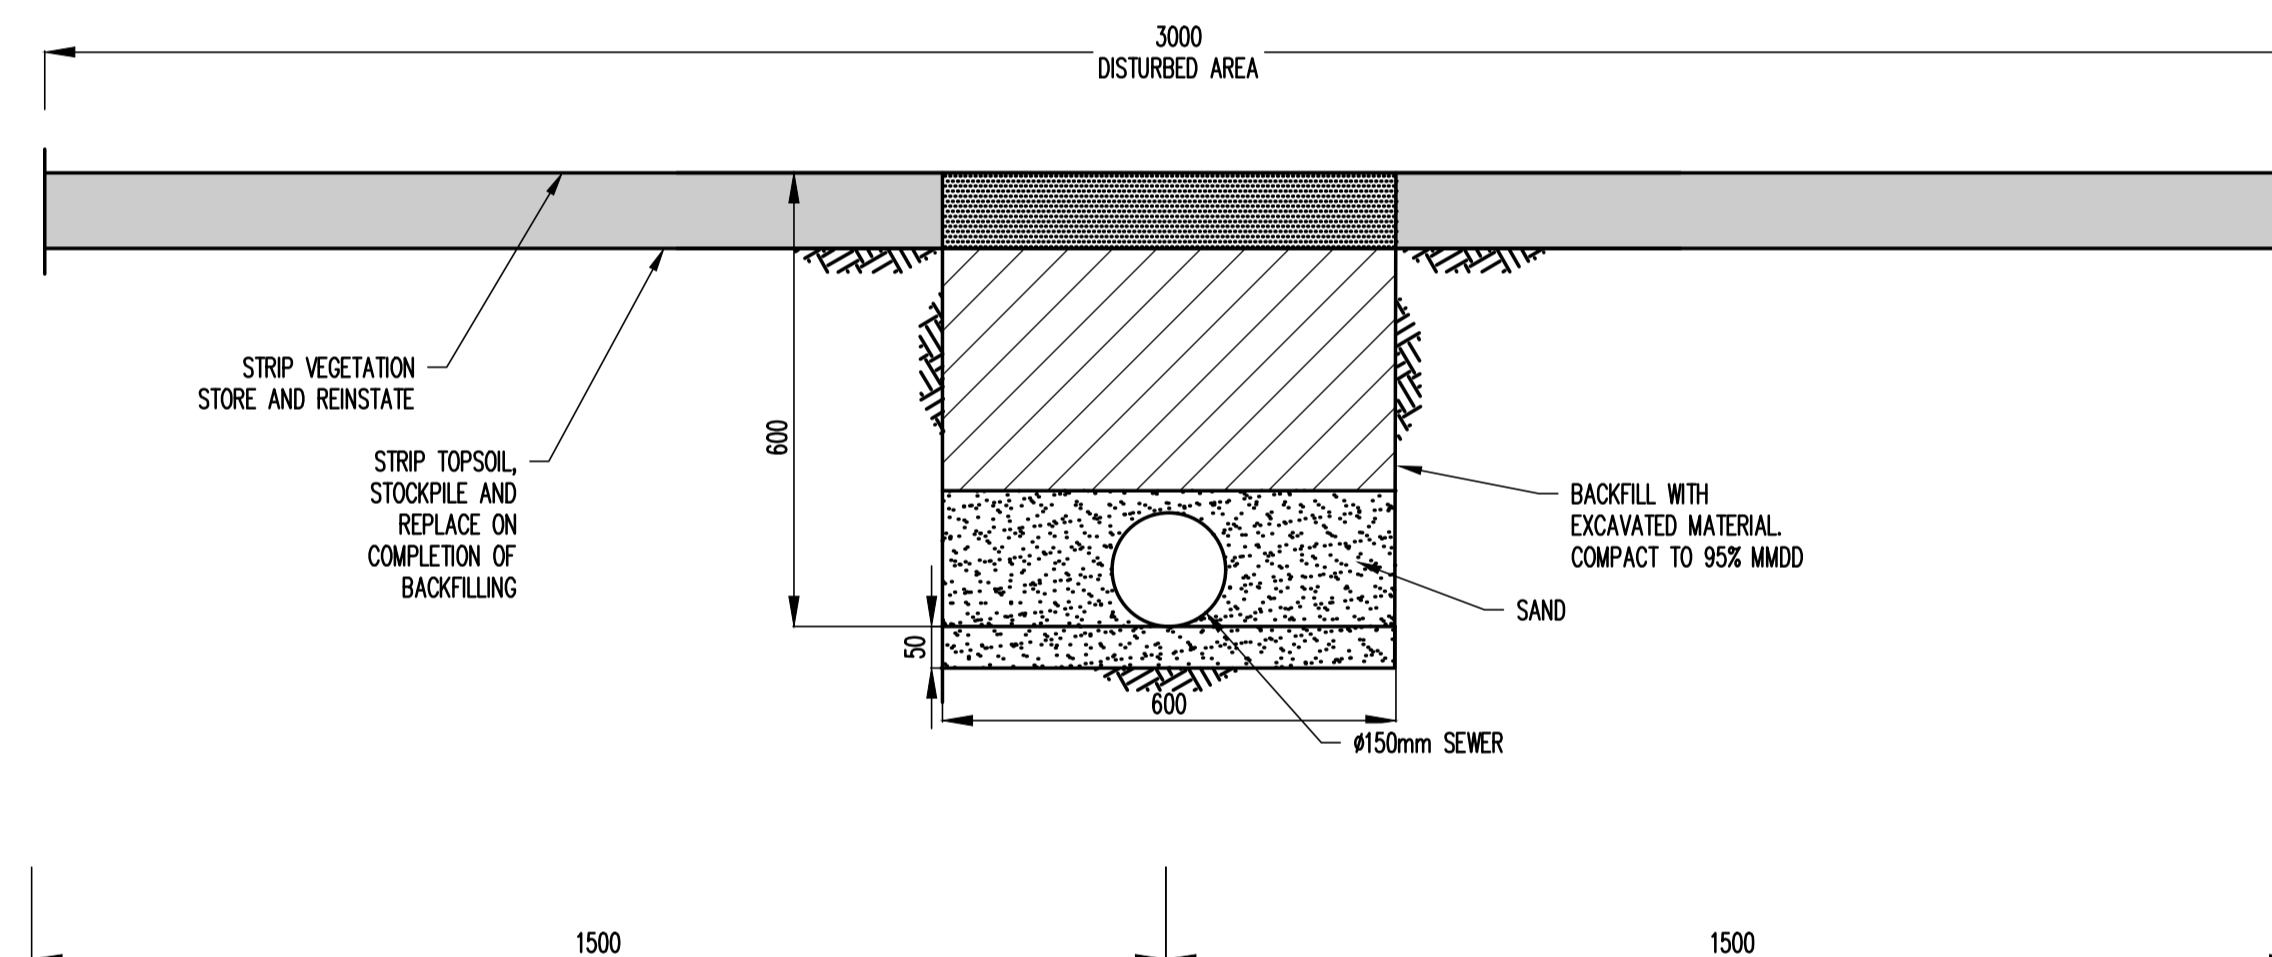

SANITARY DRAINAGE – TYPICAL SECTION
 SCALE 1: 10

CONSTRUCTION METHODOLOGY FOR INSTALLATION OF MAINS IN GRASSED AREAS TO PRESERVE ECOLOGICAL CONDITIONS

- CAREFULLY REMOVE EXISTING SODS FROM THE AREA TO BE DISTURBED BY FOLDING THEM OUT TO THE WORKS EXTENT. ONLY REMOVE SODS TO SUIT EXTENT OF WORKS FOR THAT DAY.
- INSTALL PIPEWORK OVER EXTENT OF WORKS FOR THAT DAY. BACKFILL AND COMPACT.
- MOISTEN SOILS OVER DISTURBED AREA AND CAREFULLY FOLD BACK SODS TO REINSTATE DISTURBED AREA.
- ENSURE DISTURBED AREAS ARE MONITORED, WATERED AND CONSOLIDATED IN ACCORDANCE WITH AGREED MANAGEMENT STRATEGY WITH NATIONAL PARKS.

Pathname: C:\50\ang - USDR - Melbourne - Proj File Created: Apr 12, 2021 - 3:41pm

NSW Planning, Industry & Environment
 Issued under the Environmental Planning and Assessment Act 1979
 Approved Application No **DA 10647**
 Granted on the **7 May 2021**
 Signed **D James**
 Sheet No **45** of **59**

A10 1 2 3 4 5 6 7 8 9 10

F	FOR CONSTRUCTION	CP	EM	18.02.21					
E	FOR TENDER	CP	EM	16.12.20					
D	FOR TENDER REVIEW	CP	EM	14.12.20					
C	FOR DEVELOPMENT APPLICATION	CP	EM	18.11.20					
B	FOR DEVELOPMENT APPLICATION	CP	EM	22.10.20					
A	FOR DEVELOPMENT APPLICATION	CP	EM	20.10.20	J	FOR APPROVAL	CP	EM	12.04.21
Rev	Description	Eng	Draft	Date	Rev	Description	Eng	Draft	Date

Project **Selwyn Snow Resort**
 Civil Engineer **TTW Taylor Thomson Whitting**
 612 6285 1766 | 103 Tennant Street Fyshwick ACT 2069

Project **SELWYN SNOW RESORT - ROC**

Sheet Subject **SITE WORKS DETAILS**

Scale : A1	Drawn	Authorised
NTS	EM	RMD
Job No	Drawing No	Revision
209064	C150	J
Plot File Created: Apr 12, 2021 - 3:41pm		