




**WESTERN ELEVATION**  
SCALE 1:100

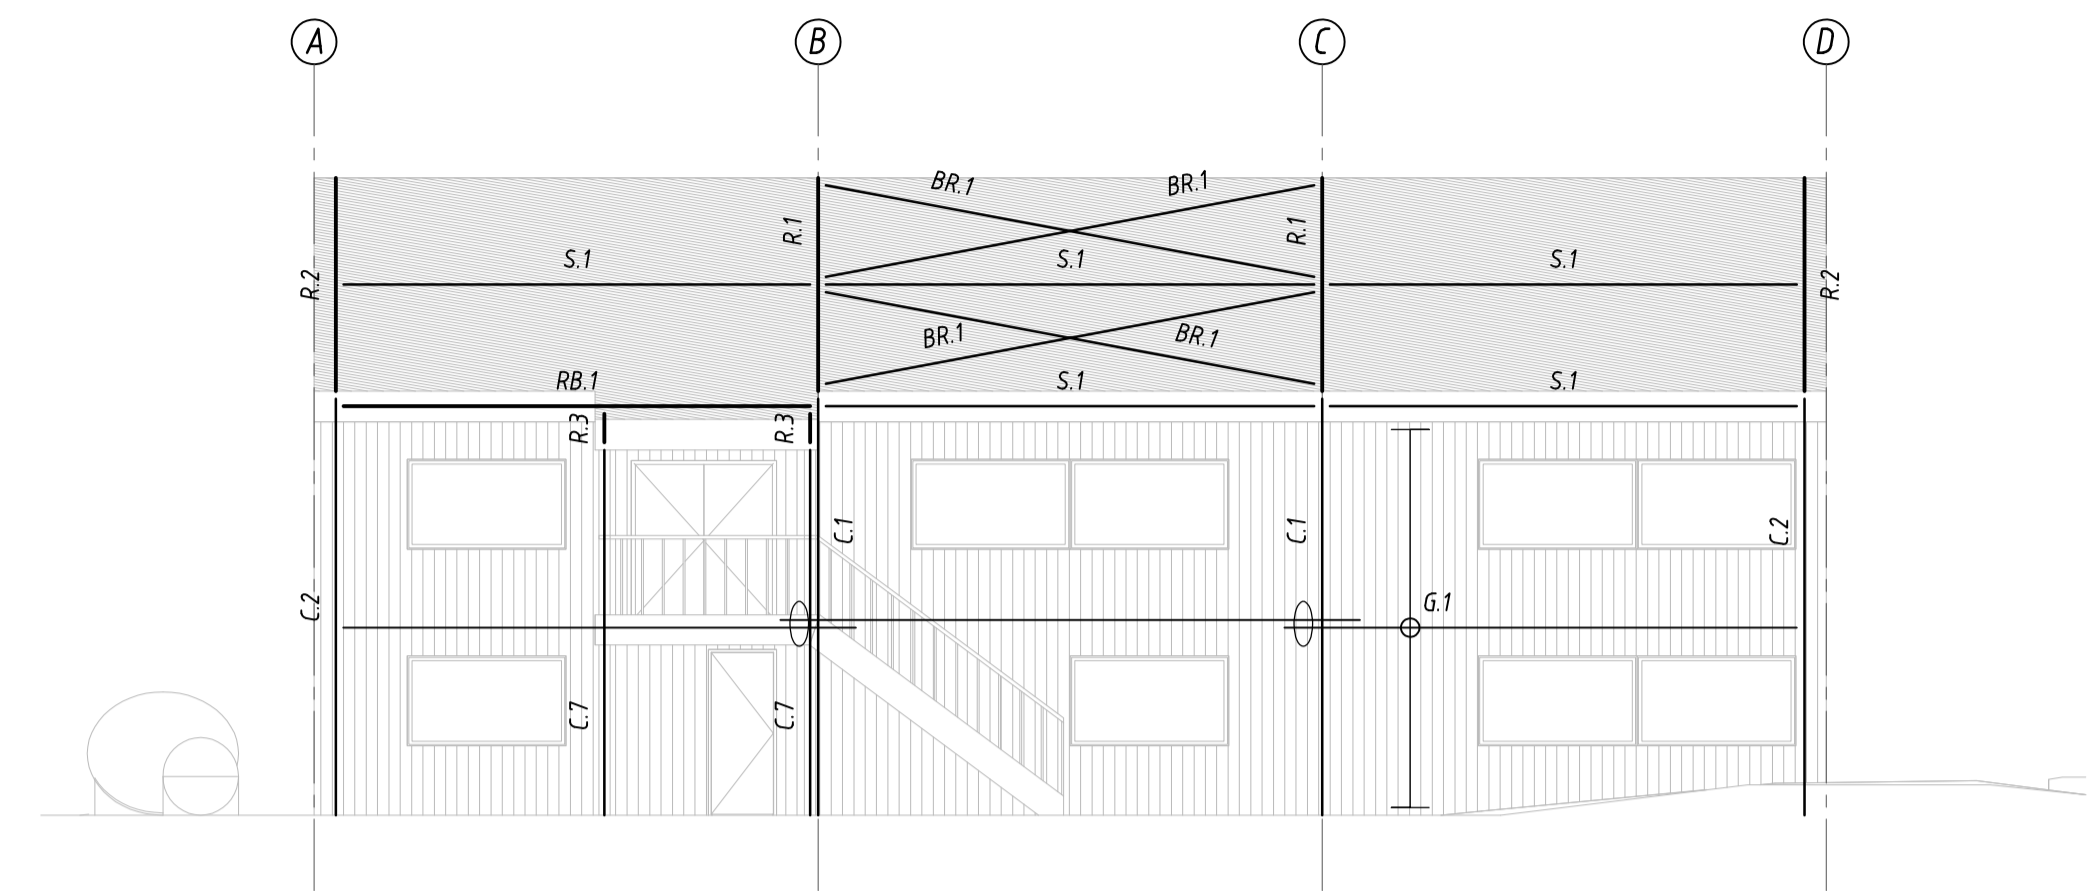


**SOUTHERN ELEVATION**  
SCALE 1:100

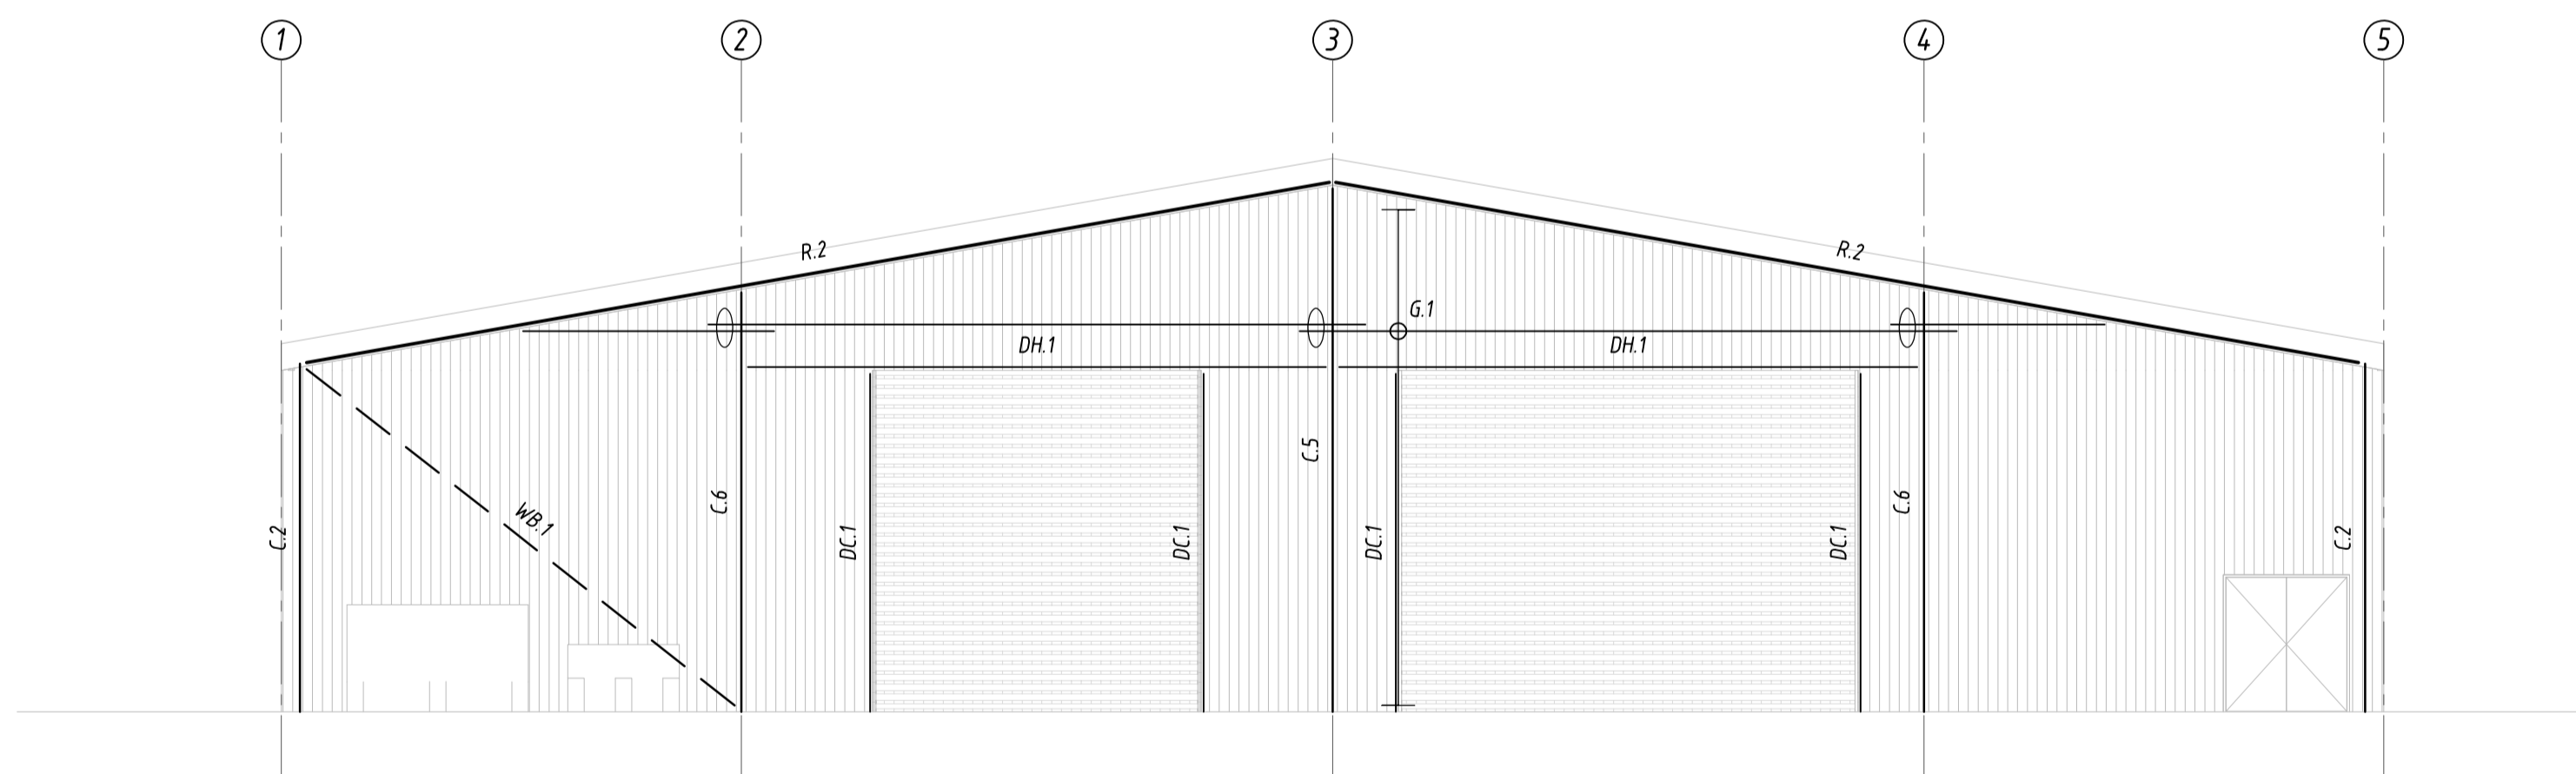

**EASTERN ELEVATION**  
SCALE 1:100

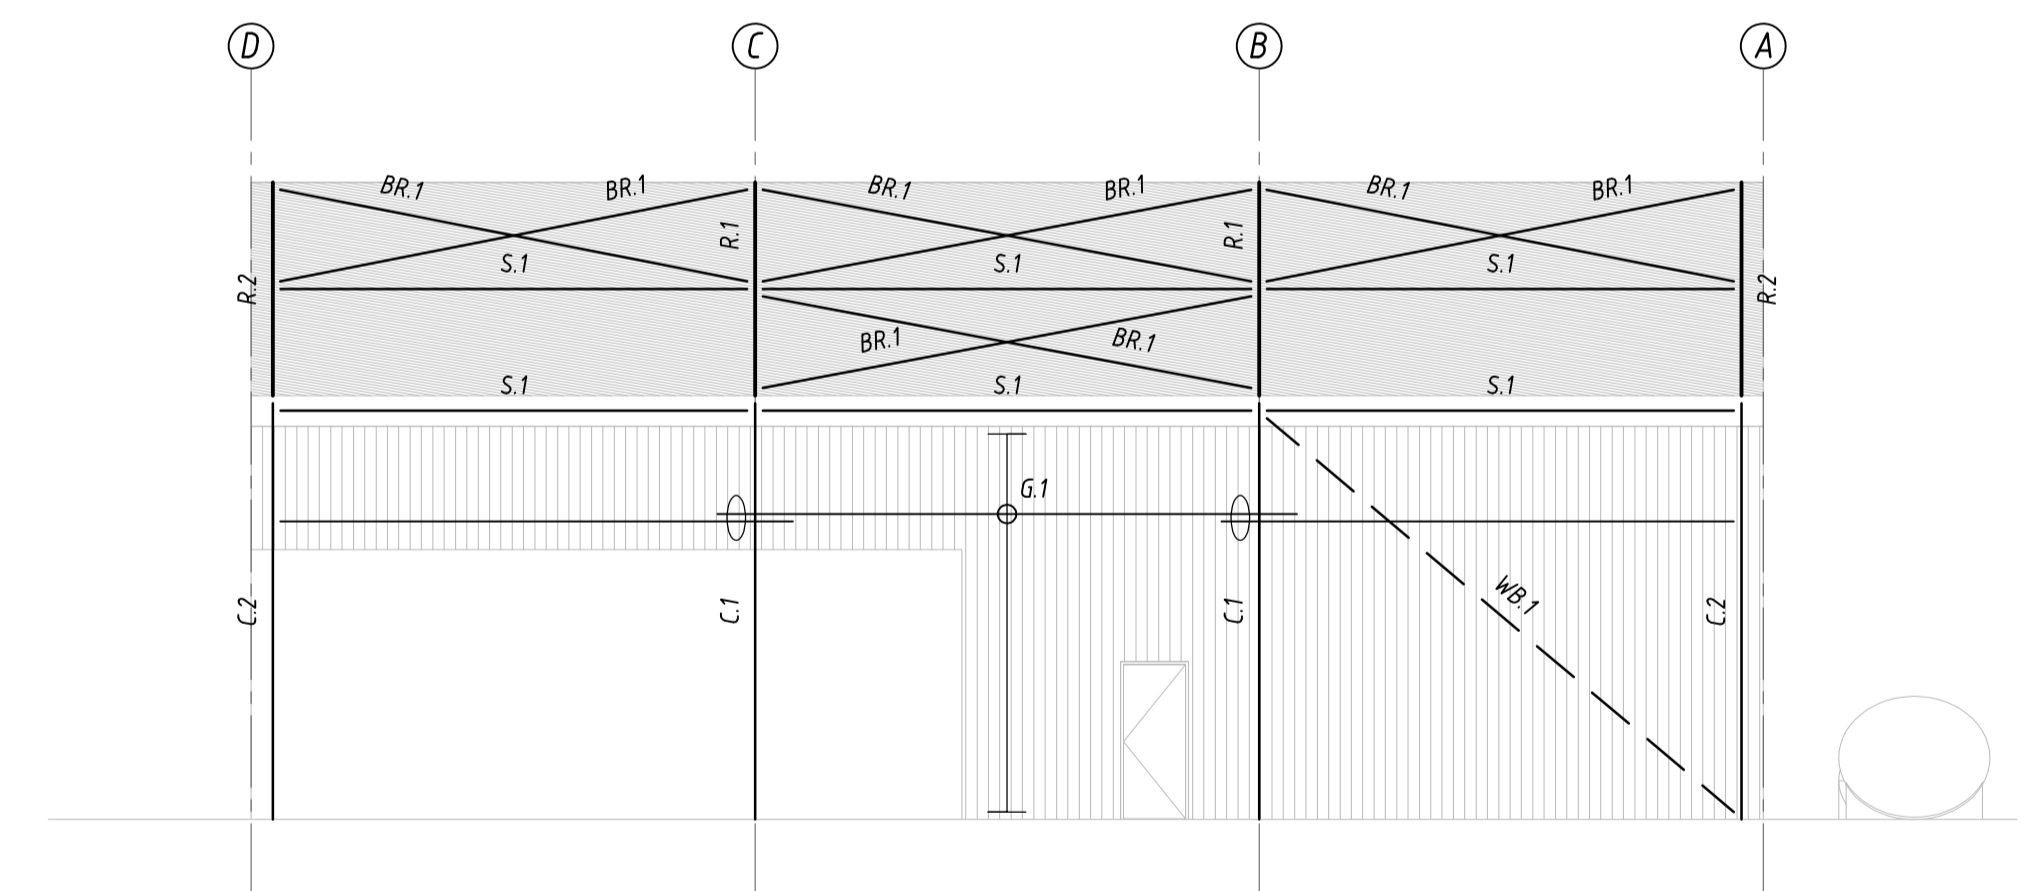


**NORTHERN ELEVATION**  
SCALE 1:100


**Planning, Industry & Environment**  
Issued under the Environmental Planning and Assessment Act 1979  
 Approved Application No **DA 10647**  
 Granted on the **7 May 2021**  
 Signed **D James**  
 Sheet No **53** of **59**

**ISSUED FOR DA APPLICATION**

No	Revision Description	Drawn	Approved	Date
B	BUILDING FOOTPRINT ROTATED	JTB	-	19.11.20
A	ISSUED FOR DA APPLICATION	JTB	-	14.10.20

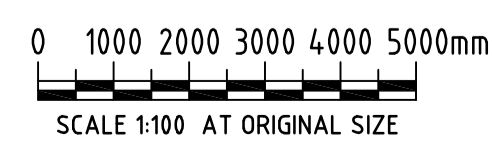

**DO NOT SCALE**

**COOK & ROE**  
 STRUCTURAL ENGINEERS  
 Copyright.  
 This document may only be used by the client of Cook & Roe (and any other person who Cook & Roe has agreed can use this document) for the purpose for which it was prepared and must not be used by any other person or for any other purpose.

**COOK & ROE**  
 STRUCTURAL ENGINEERS  
 P 02 6360 2561 F 02 6360 2907  
 E OFFICE@COOKANDROE.COM.AU  
 PO BOX 1935, ORANGE NSW 2800  
**COOKANDROE.COM.AU**


Project

**SELWYN SNOW RESORT**  
**213 KINGS CROSS ROAD, CABRAMURRA**

Title

**STEELWORK ELEVATIONS**

Client **BLYTON GROUP**

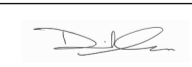Drawn	JTB	Designed		Approved	
Scale	AS SHOWN	Date	OCTOBER '20	This Drawing must not be used for Construction unless signed as Approved	

Job No:	<b>37515</b>	Drawing No:	<b>S.051</b>	Rev:	<b>B</b>	Original Size	<b>A1</b>
---------	--------------	-------------	--------------	------	----------	---------------	-----------