


URBAN ASSESSMENTS
 JINDABYNE OFFICE
 RECEIVED
 - 7 DEC 2010
 File no. Encl.



www.strategicdesign.net.au
 p 6457 2780
 f 6456 1588

Unit One 'ICE'
 Chimneys Way, Thredbo
 Proposed Alterations & Additions
 Drawing Title
Proposed Site Plan

Drawing No	TP-01	Scheme 2		
Date	November 2010			
Revision	1	Scale	1:200 @ A3	
Drawn	LP	Checked	Approved	Status
		A F-S	NW	

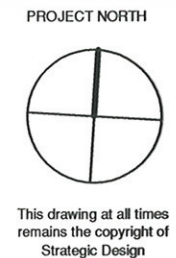

This drawing at all times remains the copyright of Strategic Design

Unit One

Unit Two

Unit Three

Existing external sliding door & roof to remain

NEW Balustrading to match existing

NEW Steel SHS support posts

North Elevation

Colour Scheme :
Proposed to match existing



East Elevation



Existing deck outline

- 880 x 4100mm
- Existing roof line to remain
- Existing decking and balustrading to be demolished

Proposed deck

- 2500 x 4100
- New balustrade and decking to match existing

NEW Steel posts SHS

Colour assessments

Existing stone wall

- 7 DEC 2010

File no... ..Encl... ..

STRATEGIC DESIGN



www.strategicdesign.net.au
p 6457 2780
f 6456 1588

Unit One 'ICE'
Chimneys Way, Thredbo

Proposed Alterations & Additions

Drawing Title
Proposed Elevations

Drawing No
TP-02

Scheme 2

Date
November 2010

Revision
1

Scale
1:100 @ A3

Drawn
LP

Checked
A F-S

Approved
NW

Status

This drawing at all times remains the copyright of Strategic Design



Site Plan


URBAN ASSESSMENTS
 JINDABYNE OFFICE
 RECEIVED
 - 7 DEC 2010
 File no... ..Encl... ..




www.strategicdesign.net.au
 p 6457 2780
 f 6456 1588

Unit One 'ICE'
 Chimneys Way, Thredbo
 Proposed Alterations & Additions
 Drawing Title
Proposed Shadow A - June 22nd

Drawing No	TP-03	Scheme 2		
Date	November 2010			
Revision	1	Scale	1:200 @ A3	
Drawn	LP	Checked	Approved	Status
		A F-S	NW	

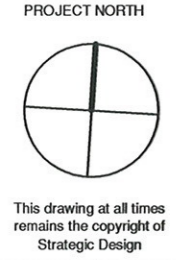

LEASE PLAN

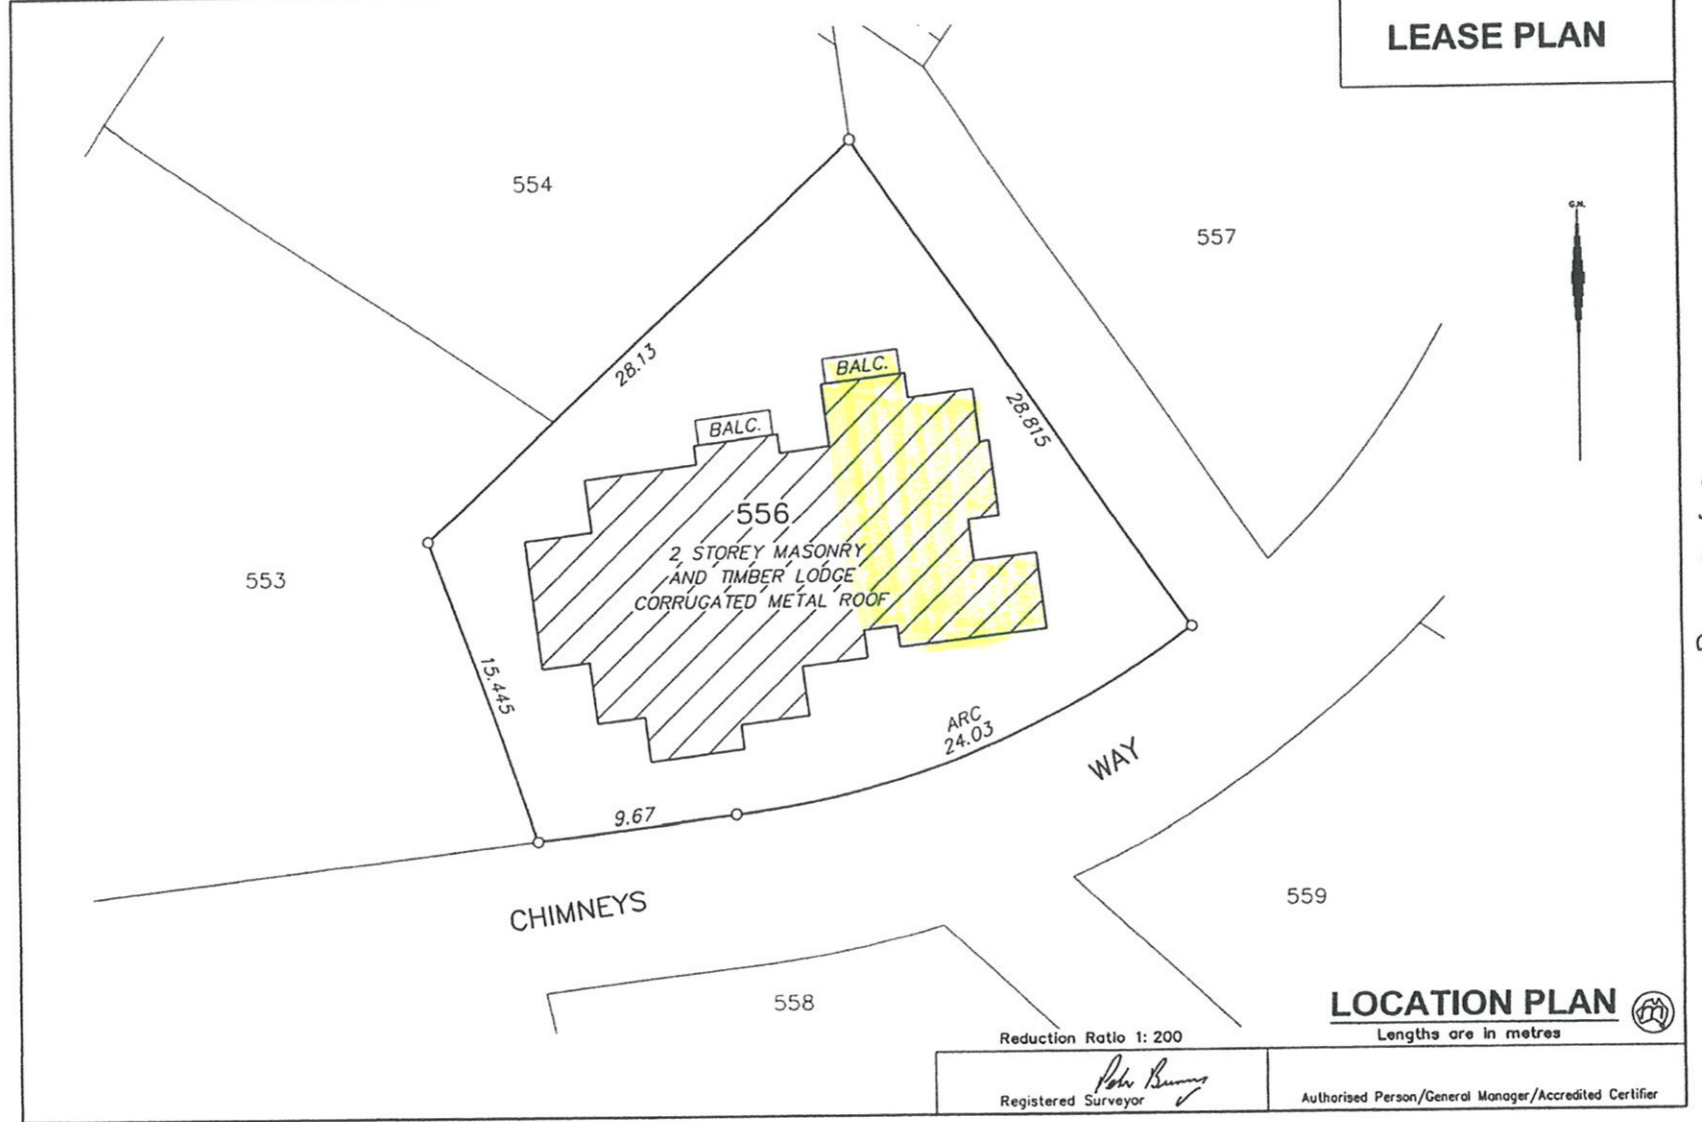

Page 8 of 9
 7/14/17
 D. Behar


URBAN ASSESSMENTS
 JINDABYNE OFFICE
 RECEIVED
 - 7 DEC 2019
 File no. Encl.

LEASE PLAN


BALCONIES AND PATIOS ARE LIMITED IN HEIGHT TO 3 ABOVE THE UPPER SURFACE OF THE TIMBER OR PAVED FLOOR EXCEPT WHERE COVERED.



FIRST FLOOR

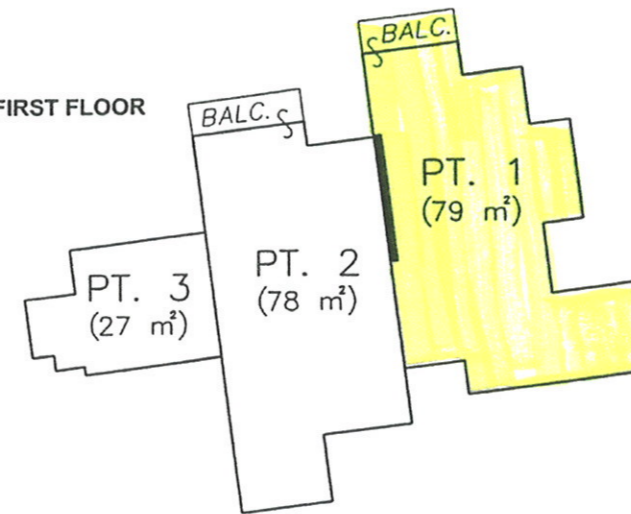

GROUND FLOOR

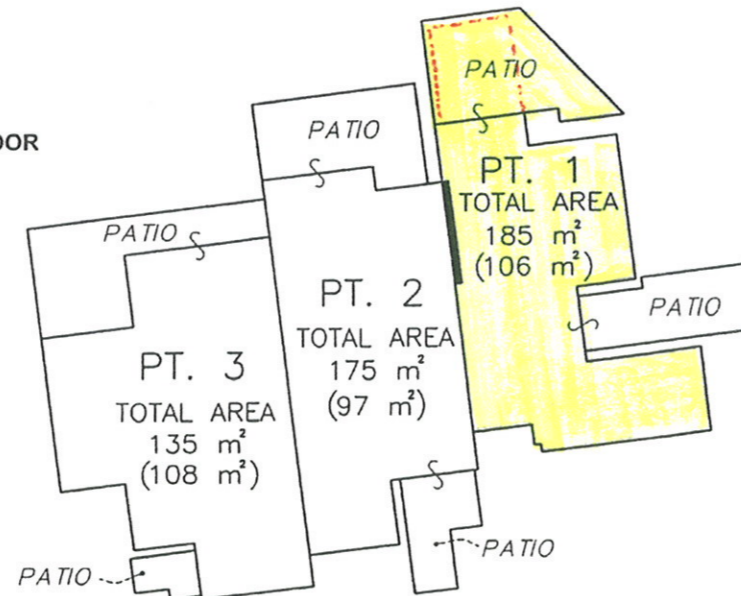

FLOOR PLAN

Reduction Ratio 1:100

Lengths are in metres



Registered Surveyor *John Bennett*

Authorised Person/General Manager/Accredited Certifier

NOTE: AREAS ARE APPROXIMATE ONLY.

SURVEYOR'S REFERENCE: 3823/2

*7/11/10
Page 3 of 3
A. Bennett*

URBAN ASSESSMENTS
JINDABYNE OFFICE
RECEIVED

- 7 DEC 2010

File no... ..Encl... ..