




01 ELEVATION: SOUTH
SCALE 1:100

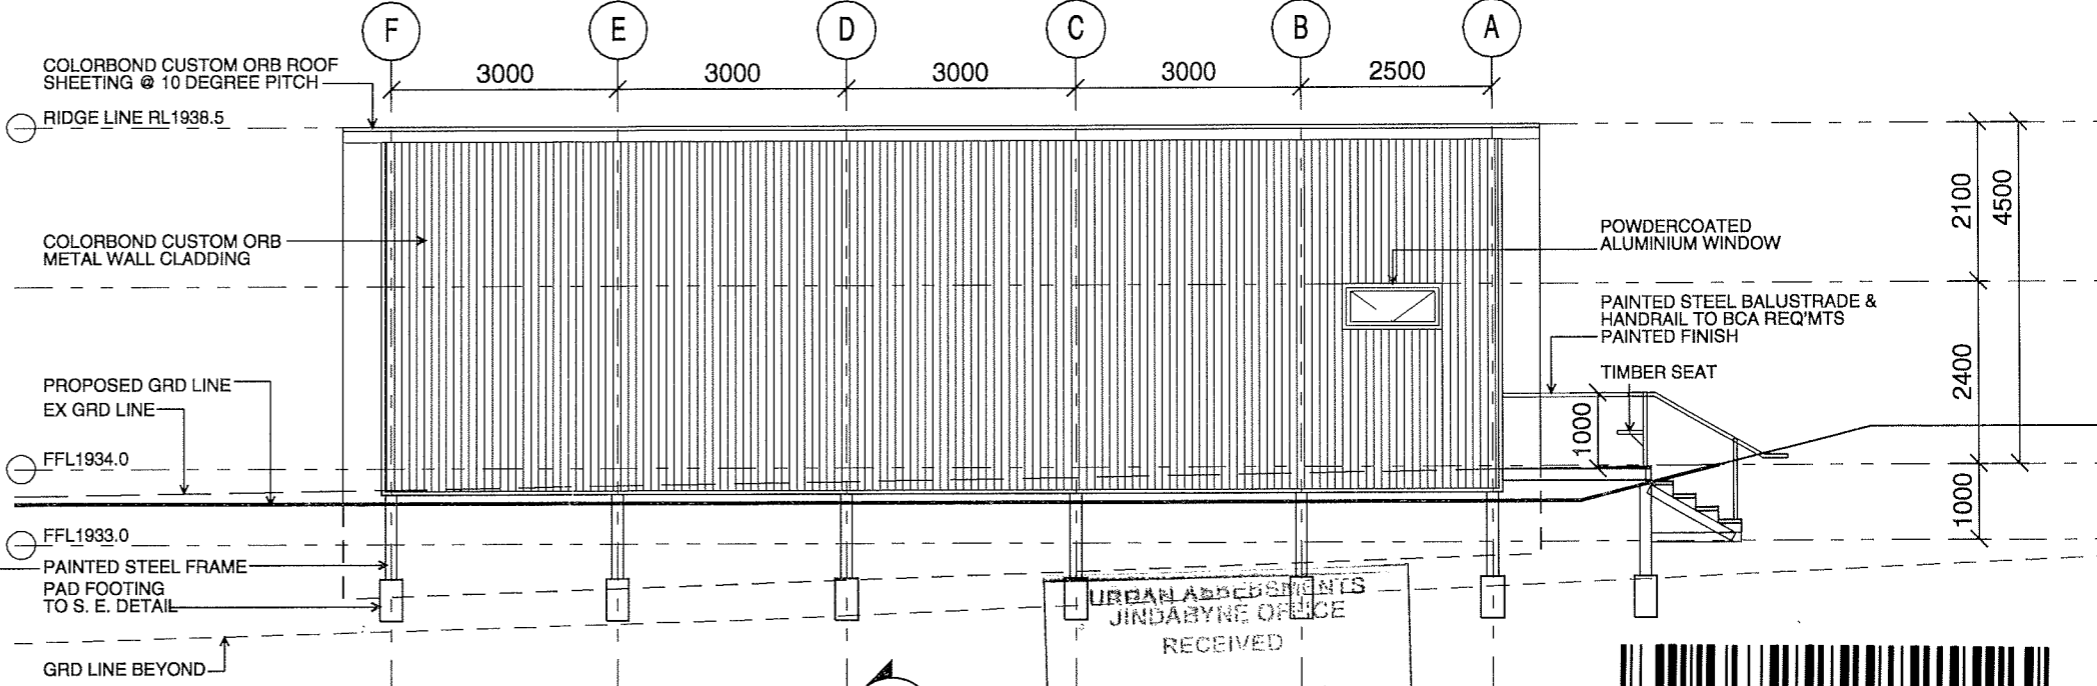


02 ELEVATION: EAST
SCALE 1:100

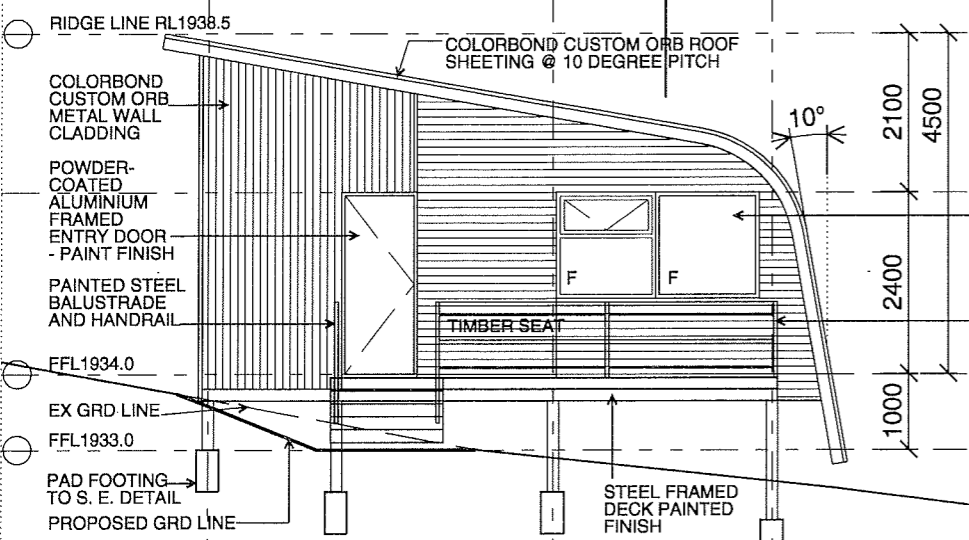


03 ELEVATION: NORTH
SCALE 1:100

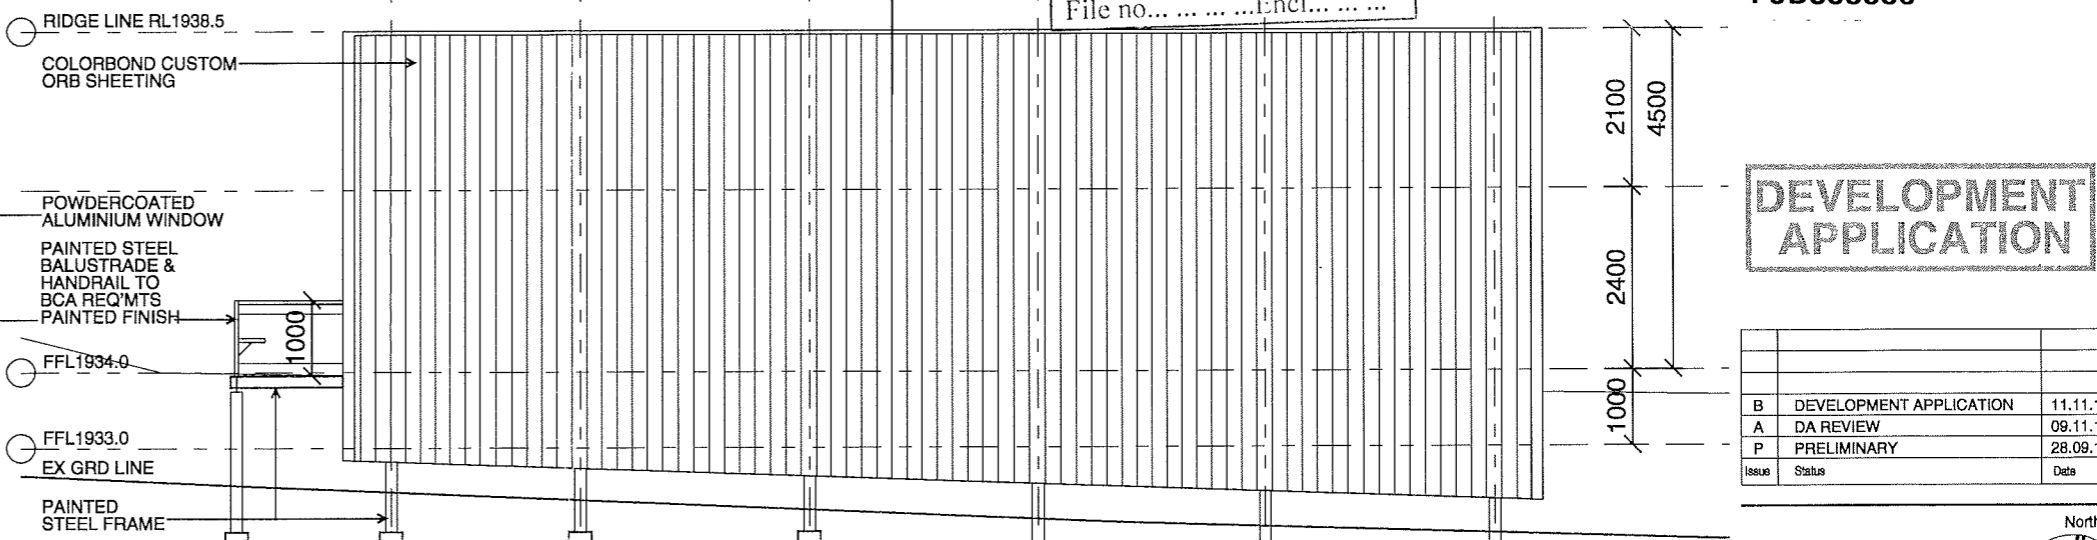

04 ELEVATION: WEST
SCALE 1:100

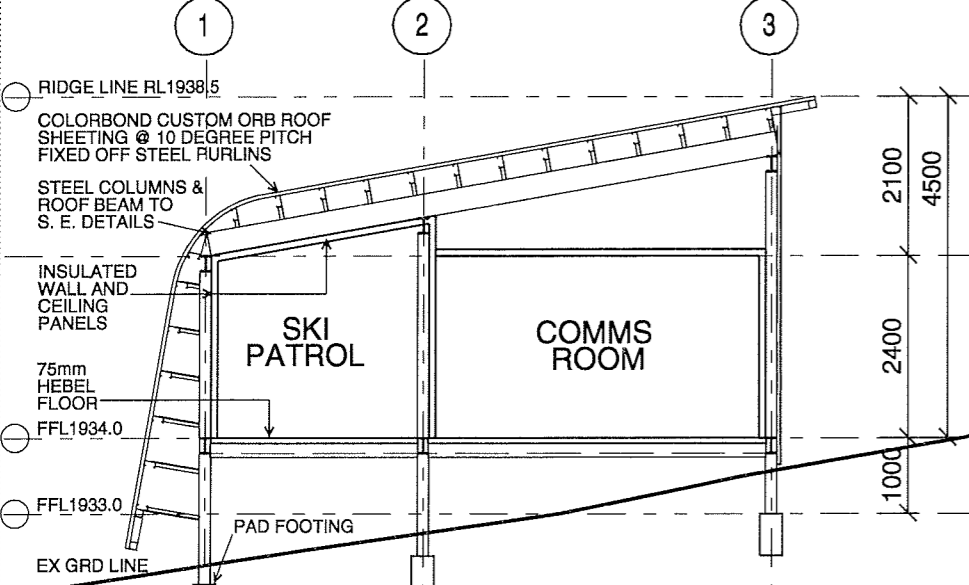

05 SECTION A
SCALE 1:100

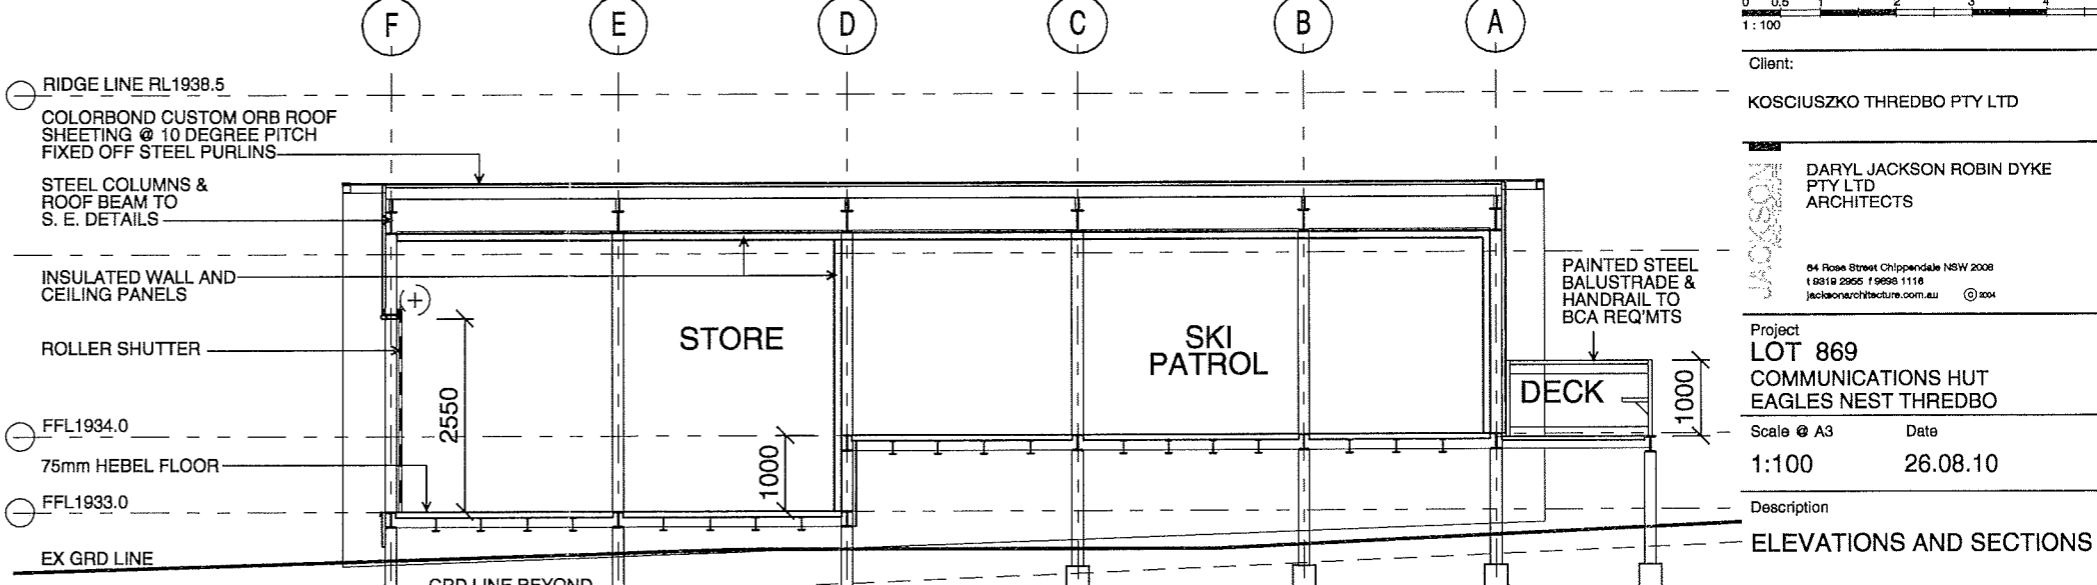


06 SECTION B
SCALE 1:100

URBAN ADOPTIONS
JINDABYNE OFFICE
RECEIVED
25 NOV 2010
File no. Encl.



DEVELOPMENT APPLICATION

| Issue | Status | Date |
|-------|-------------------------|----------|
| B | DEVELOPMENT APPLICATION | 11.11.10 |
| A | DA REVIEW | 09.11.10 |
| P | PRELIMINARY | 28.09.10 |

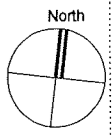

Bar Scale
0 0.5 1 2 3 4 5m
1:100

Client:
KOSCIUSZKO THREDBO PTY LTD

DARYL JACKSON ROBIN DYKE
PTY LTD
ARCHITECTS
94 Rose Street Chippendale NSW 2008
1 9319 2925 1 9698 1118
jacksonarchitecture.com.au © 2004

Project
LOT 869
COMMUNICATIONS HUT
EAGLES NEST THREDBO
Scale @ A3 Date
1:100 26.08.10

Description
ELEVATIONS AND SECTIONS

Job Number Dwg. No. Rev.
10 420 A2.100 B