


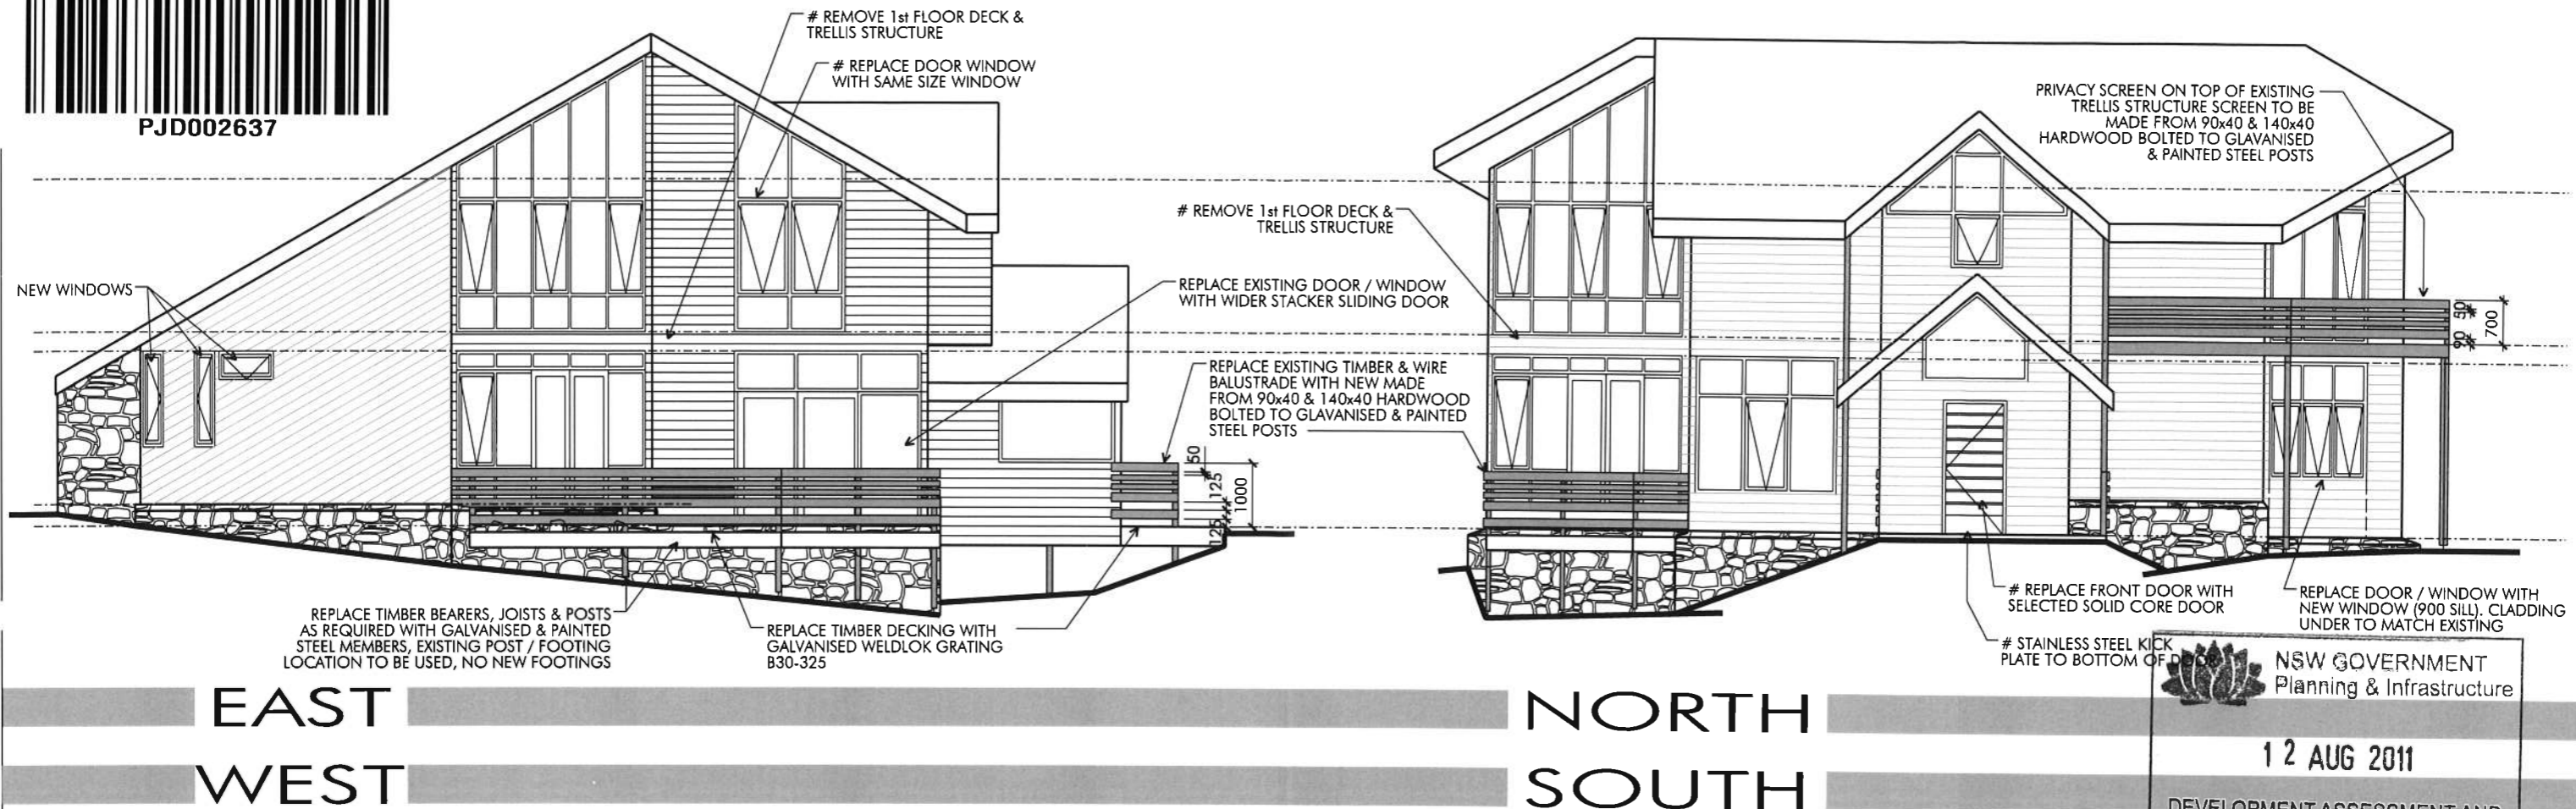


PJD002637




**NSW GOVERNMENT**  
 Planning & Infrastructure

12 AUG 2011

DEVELOPMENT ASSESSMENT AND SYSTEMS PERFORMANCE RECEIVED - JINDABYNE

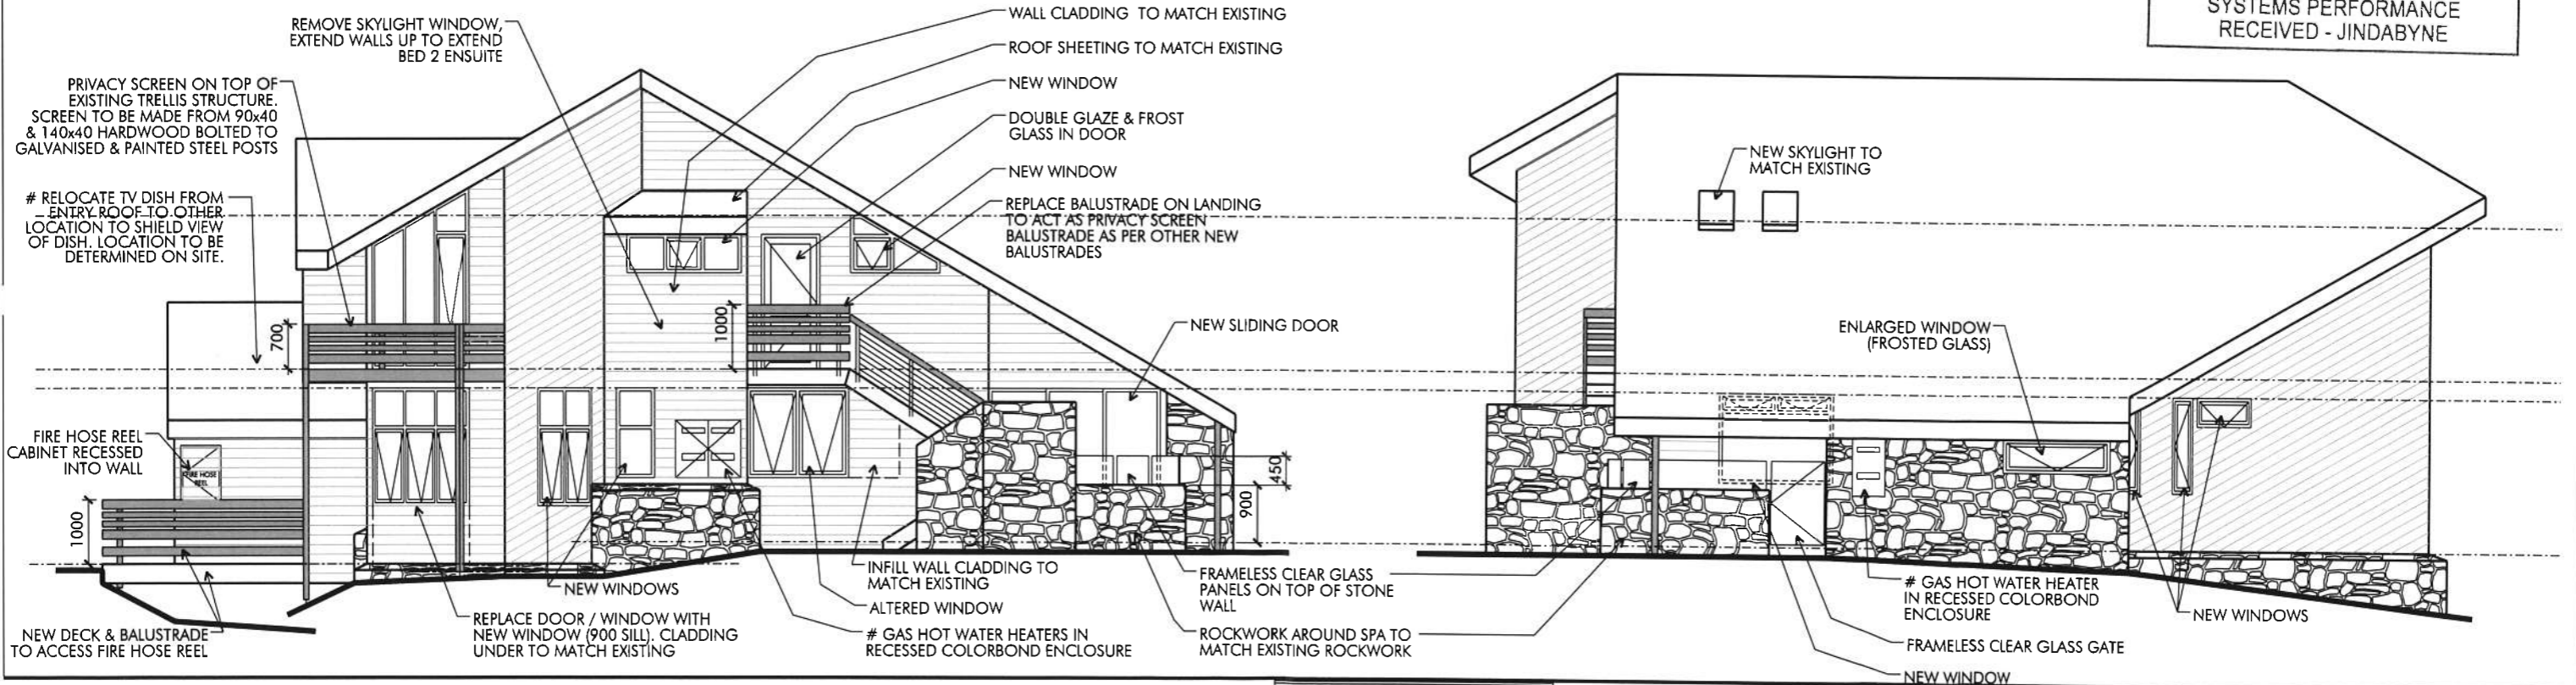


Proposed Alterations & Renovations to Merritts Alpine Lodge at  
 Lot 601 DP 118588 13 Mountain Dr, Woodridge, Thredbo Village  
 For D & L Hickey

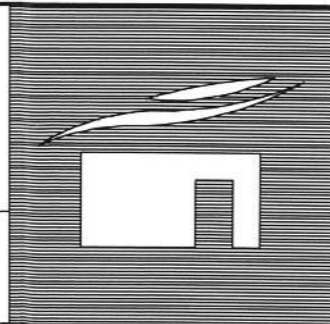

**DAVID LAW**  
 www.davidlaw.com.au

Project Architect for **ezy architects** PTY LTD  
 ABN 51 001 856 999  
 Architects, Landscape Architects, Shadow Studies, Interior Design  
 Central Coast Office - 37 Bayview Ave, East Gosford, 2250  
 david@davidlaw.com.au Ph (02) 4323 3935. Fax (02) 4323 3932  
 www.ezyarchitects.net.au

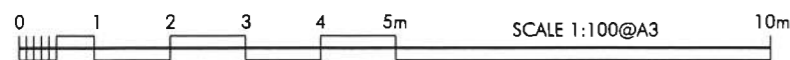

Datum	Drawn: DL	Development Application		
Scale 1:100 (A3)	29/7/11	Ref No.	Sheet	Issue
		HICKEY-DA	4	B