


# MATTERHORN

EXTERNAL SIGNAGE

FEBRUARY 2017

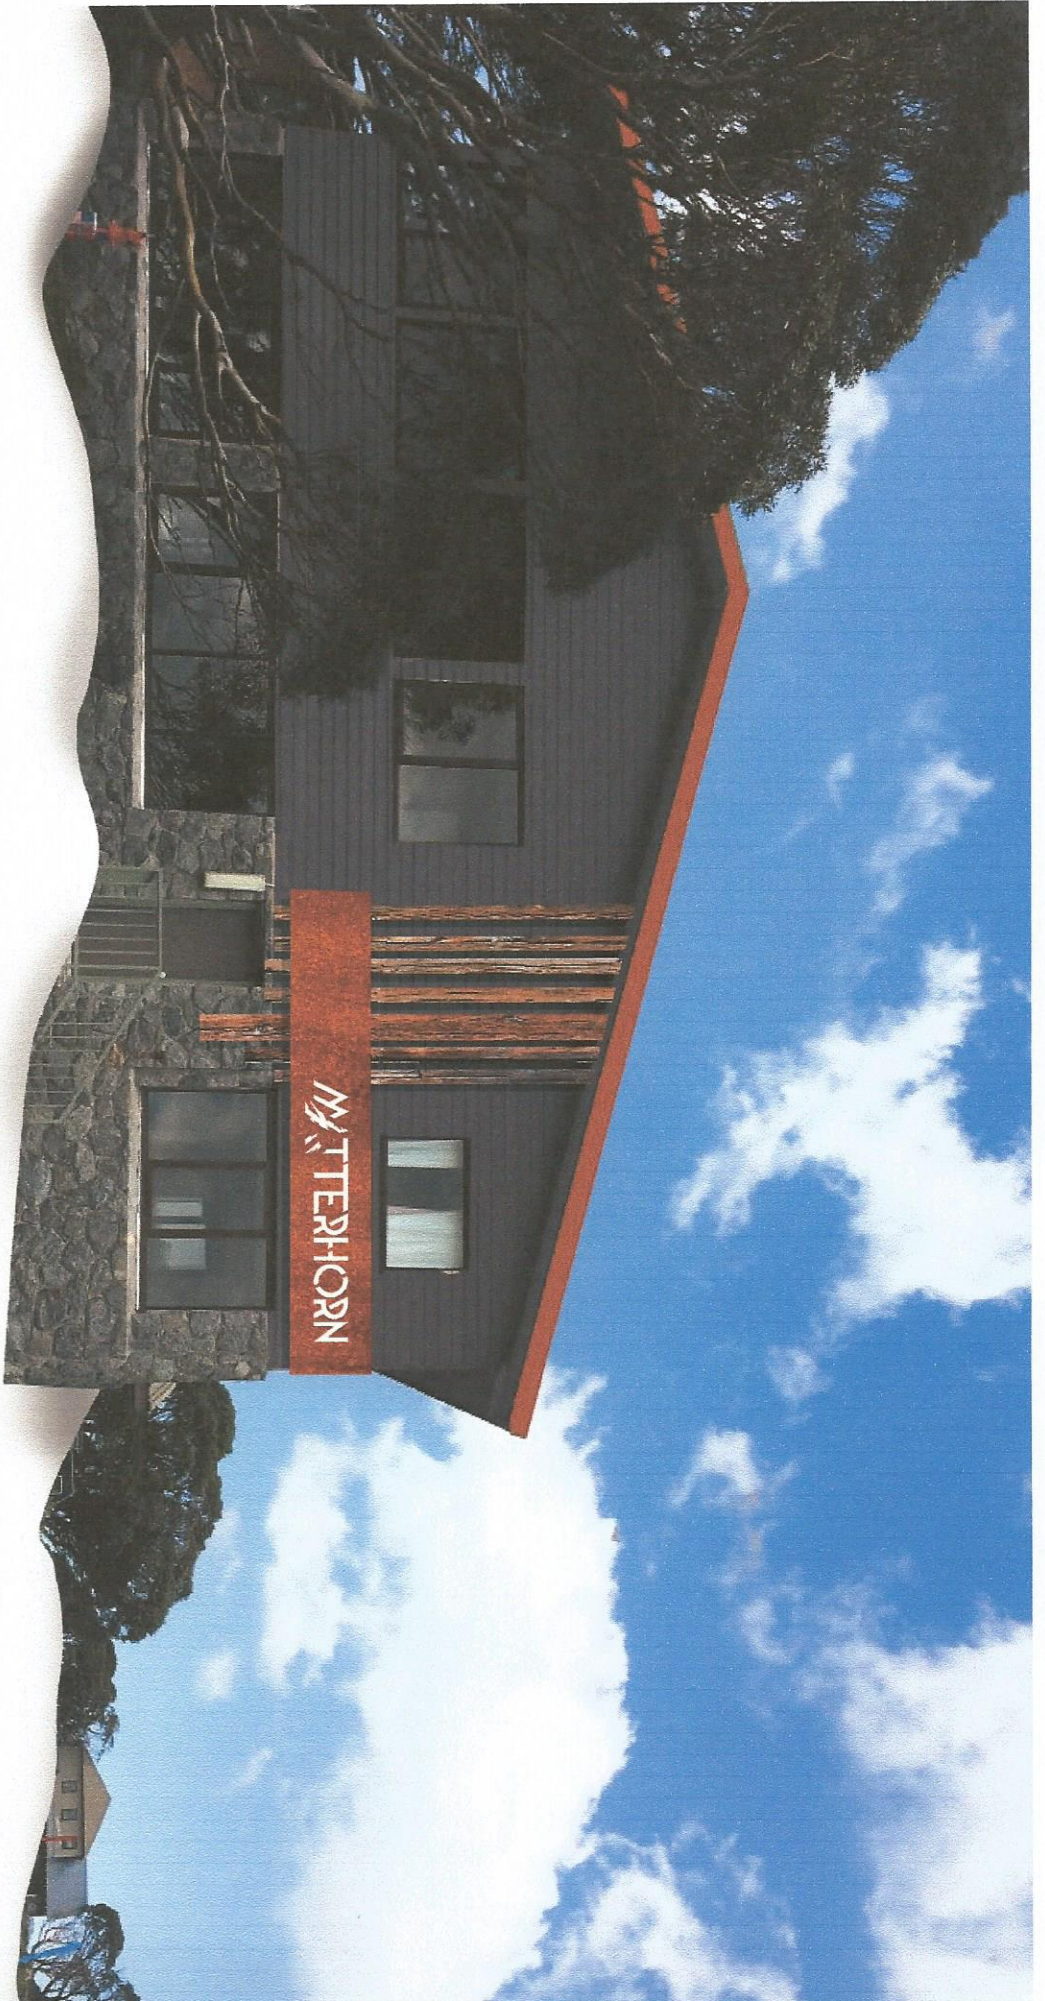





*Northern Elevation.*






MATTERHORN LODGE EXTERNAL SIGNAGE  
SCALE 40:1

*Northern Elevation - 1st Floor only.*

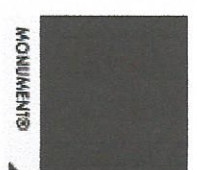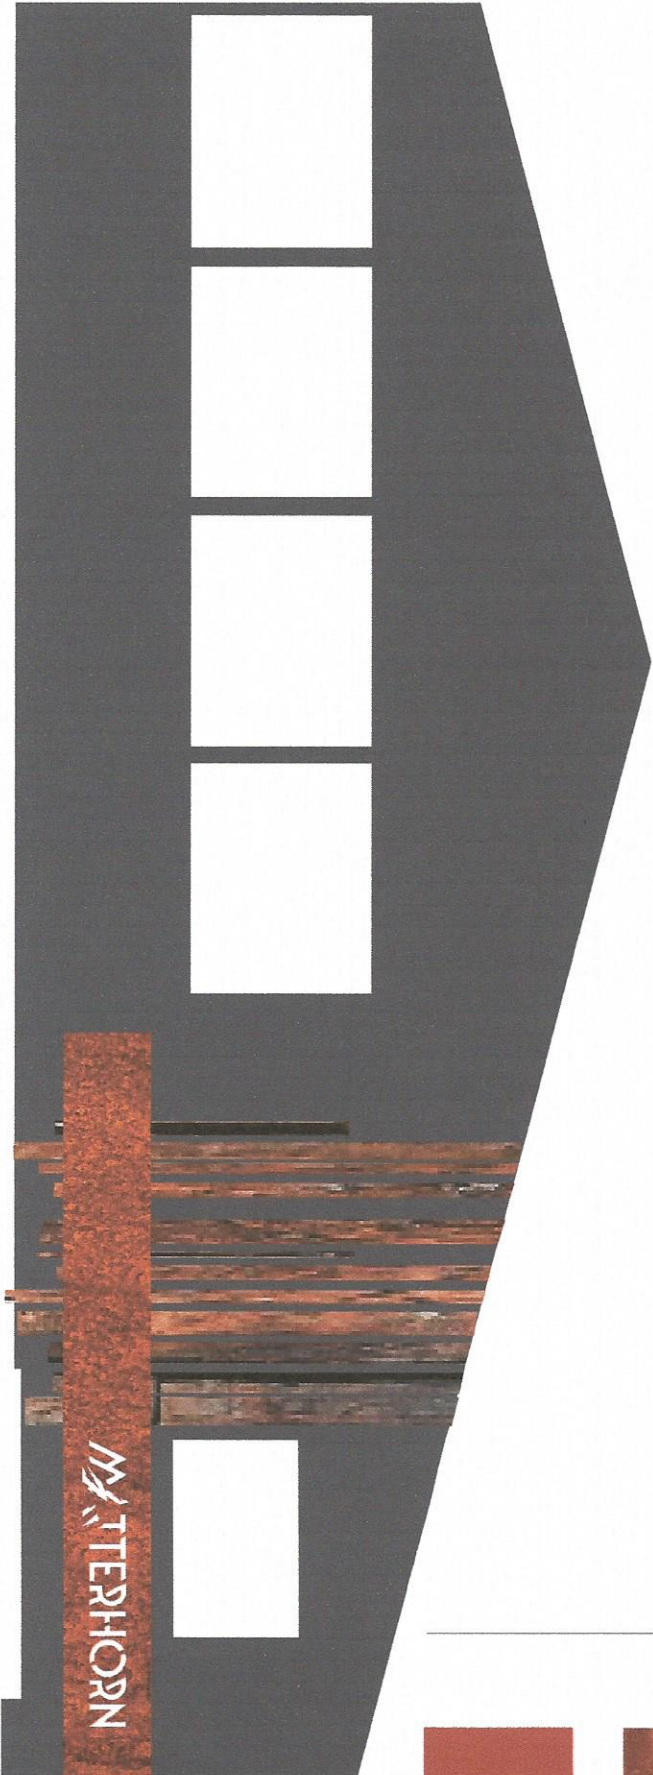


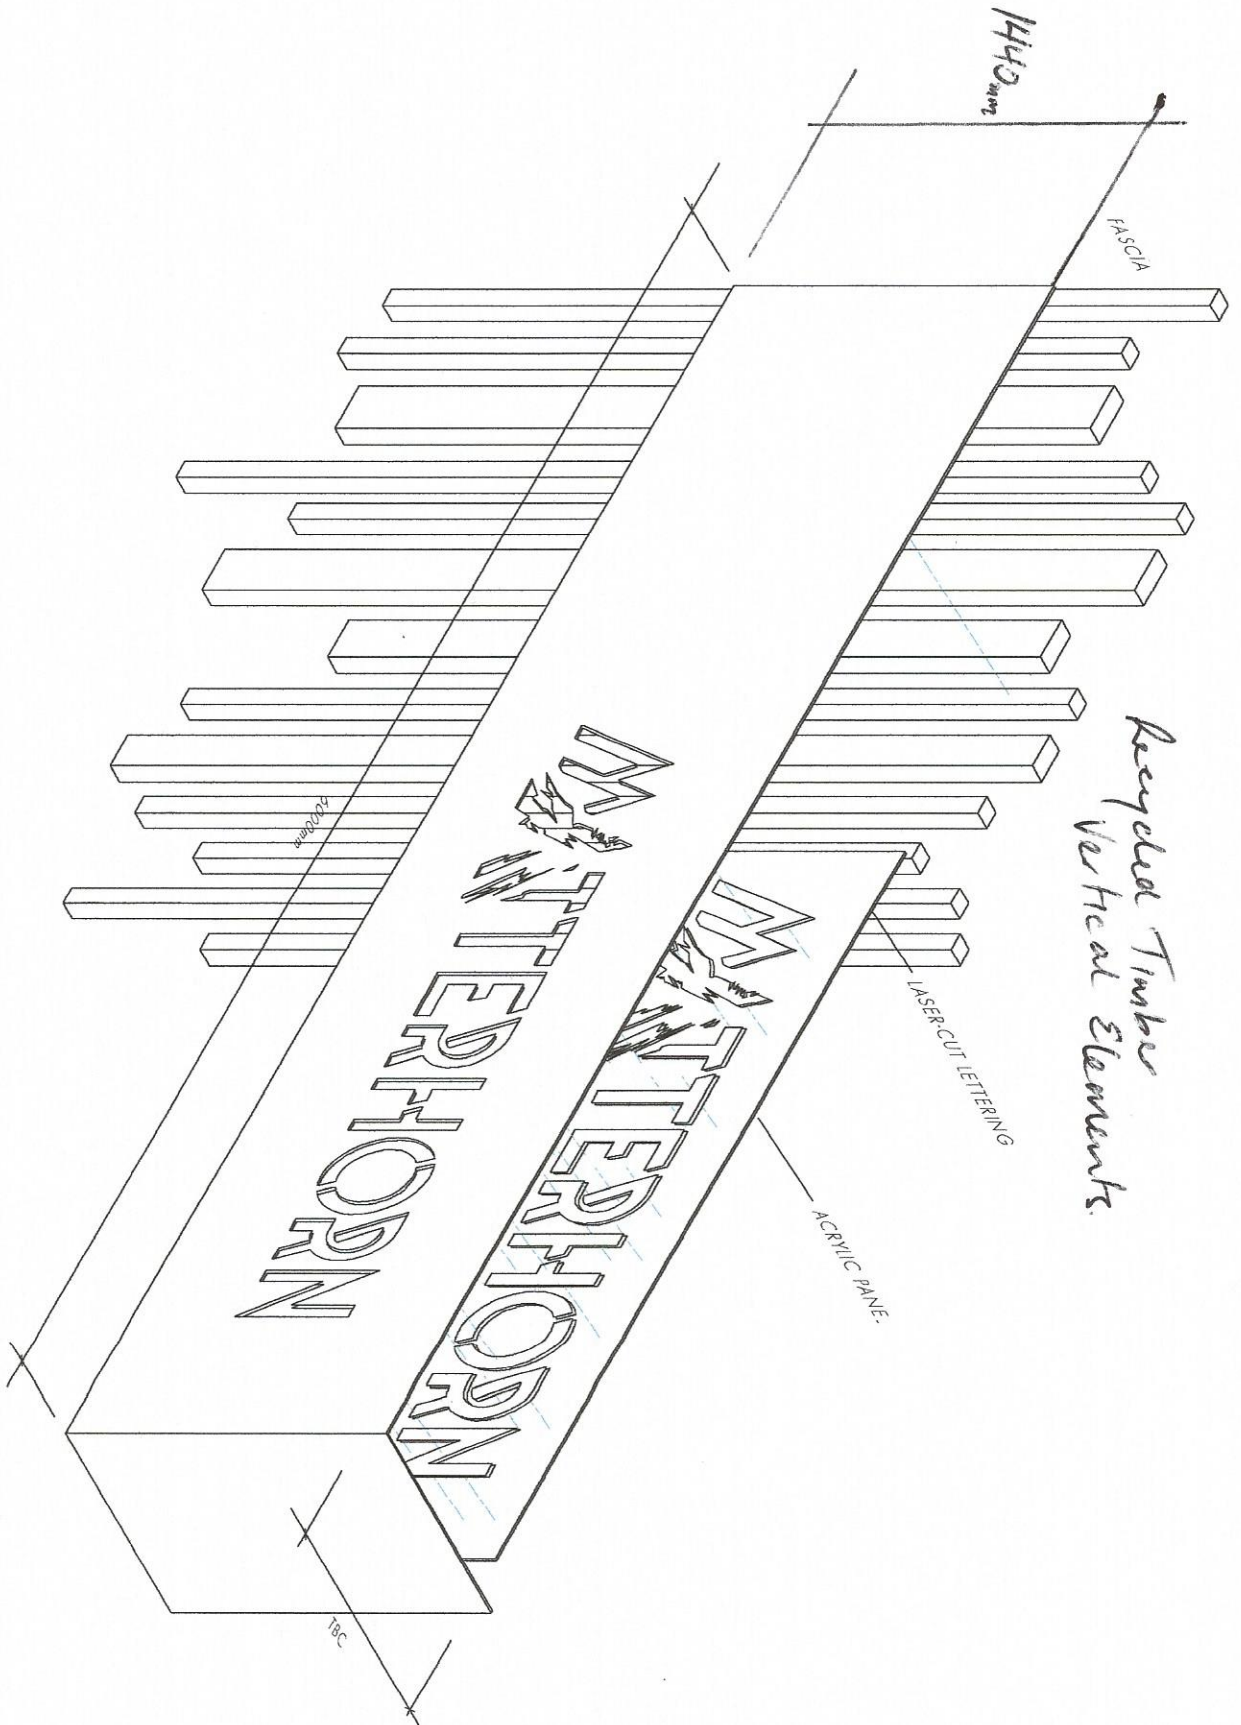






Entry Porch

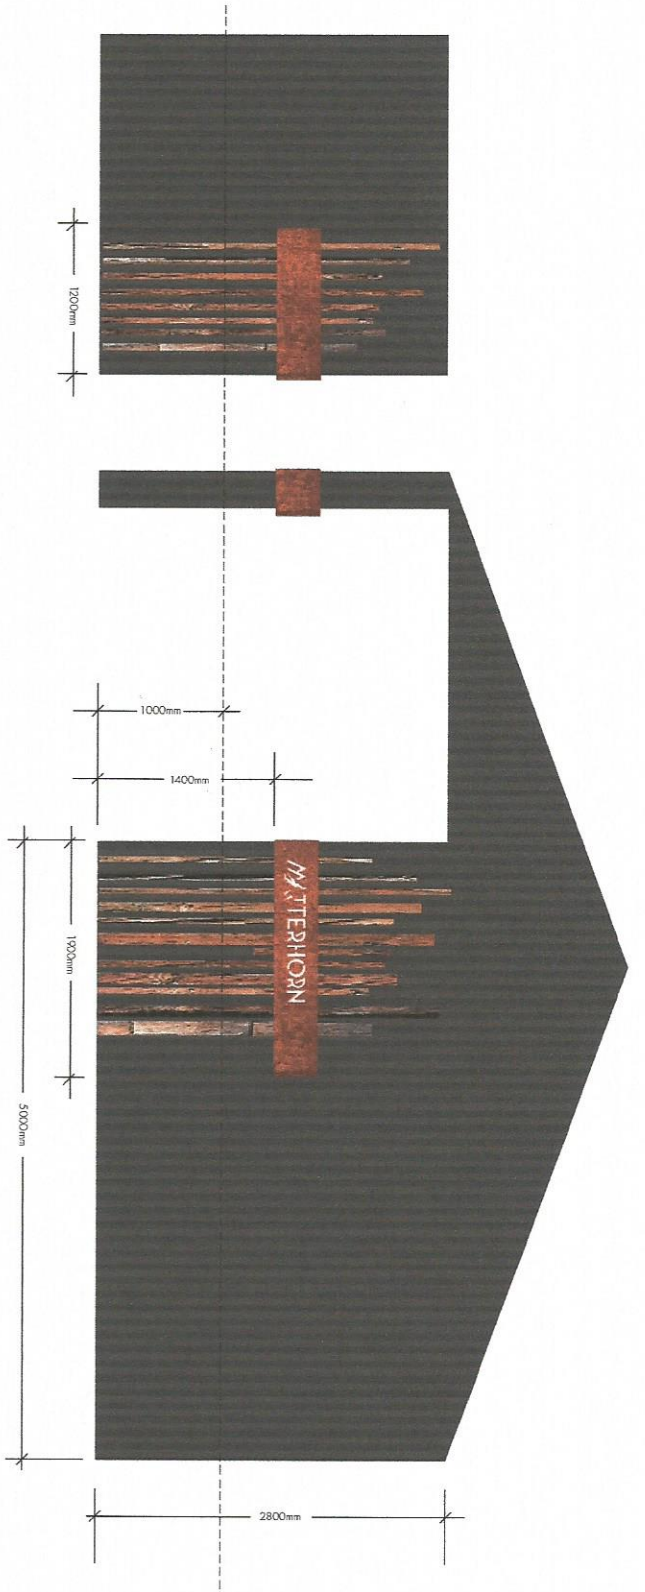

MONUMENT®



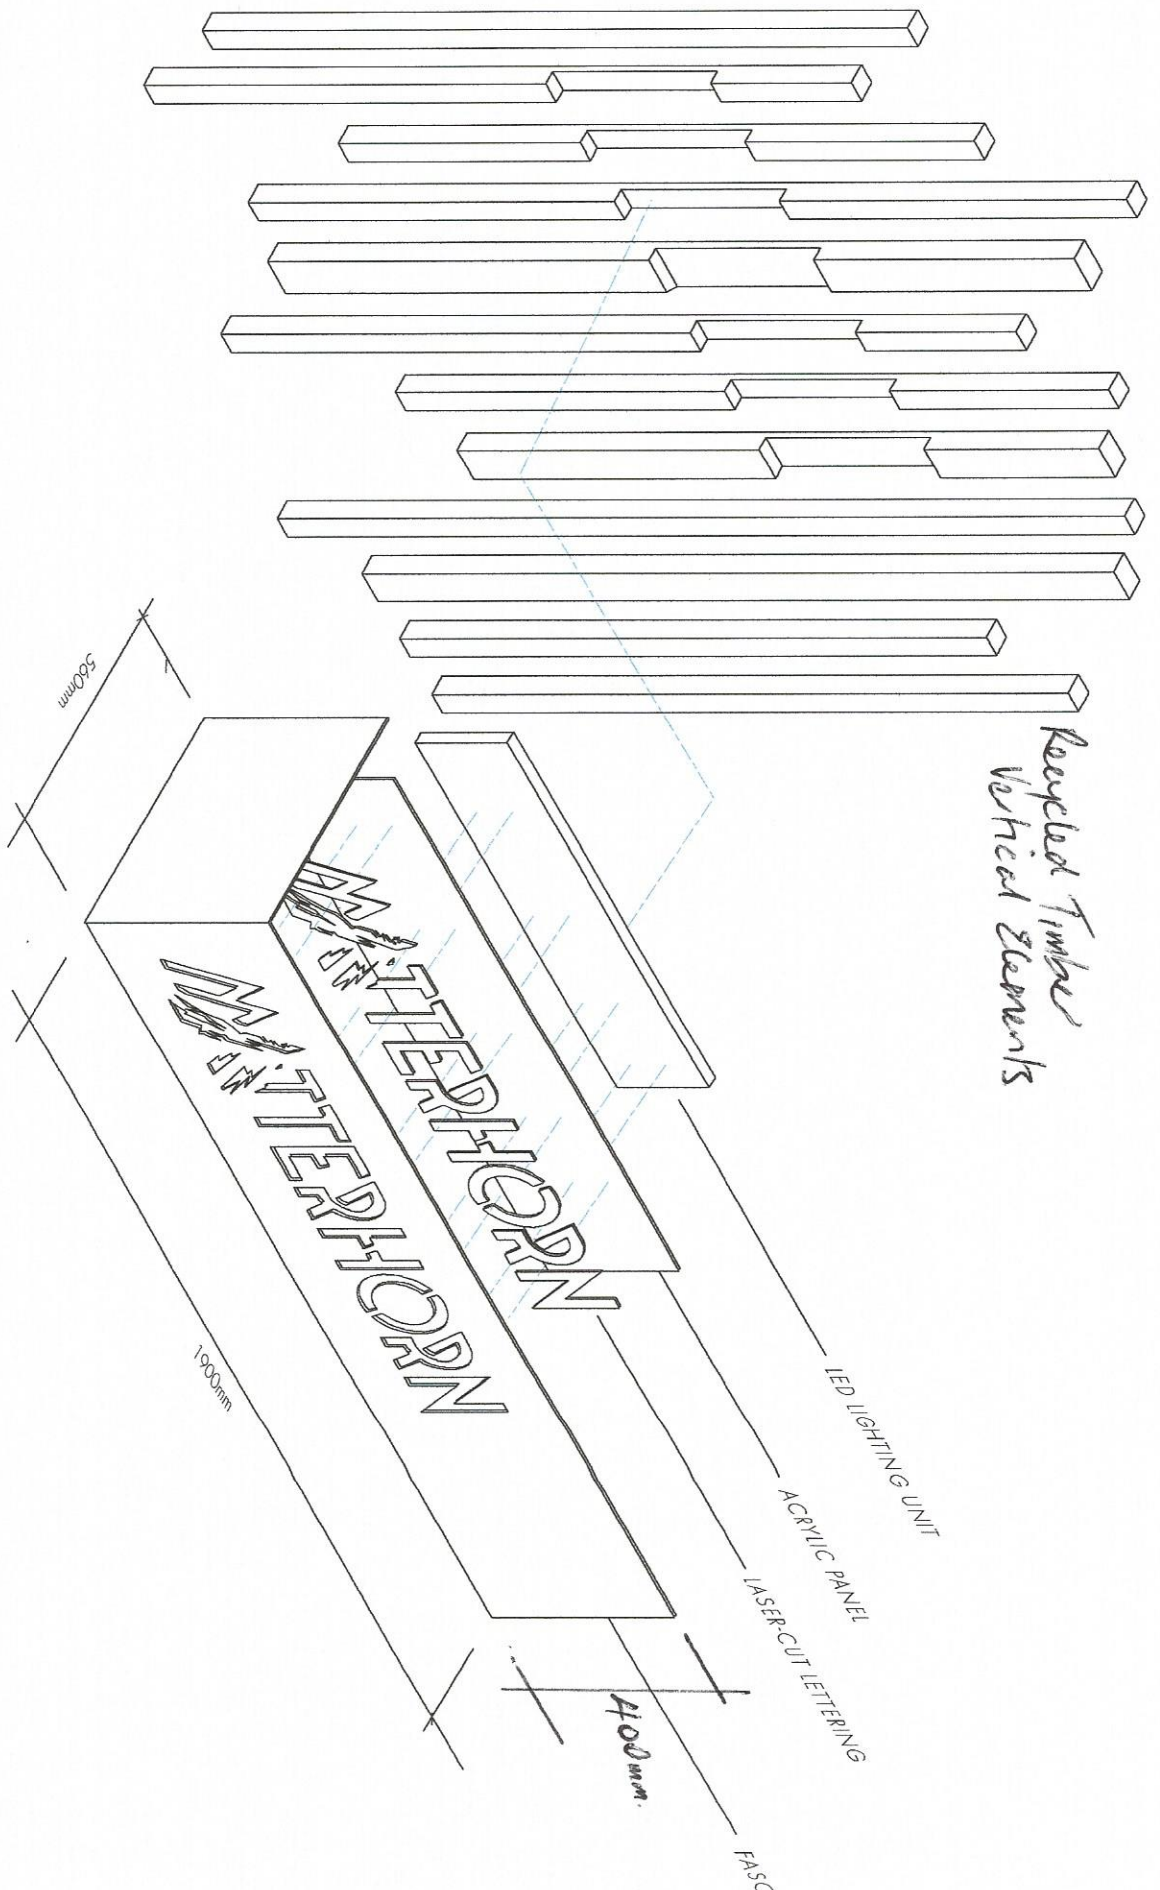



MATTERHORN LODGE EXTERNAL SIGNAGE  
SCALE 1:0.1

