


Eiges Chalet

Proposed Alterations

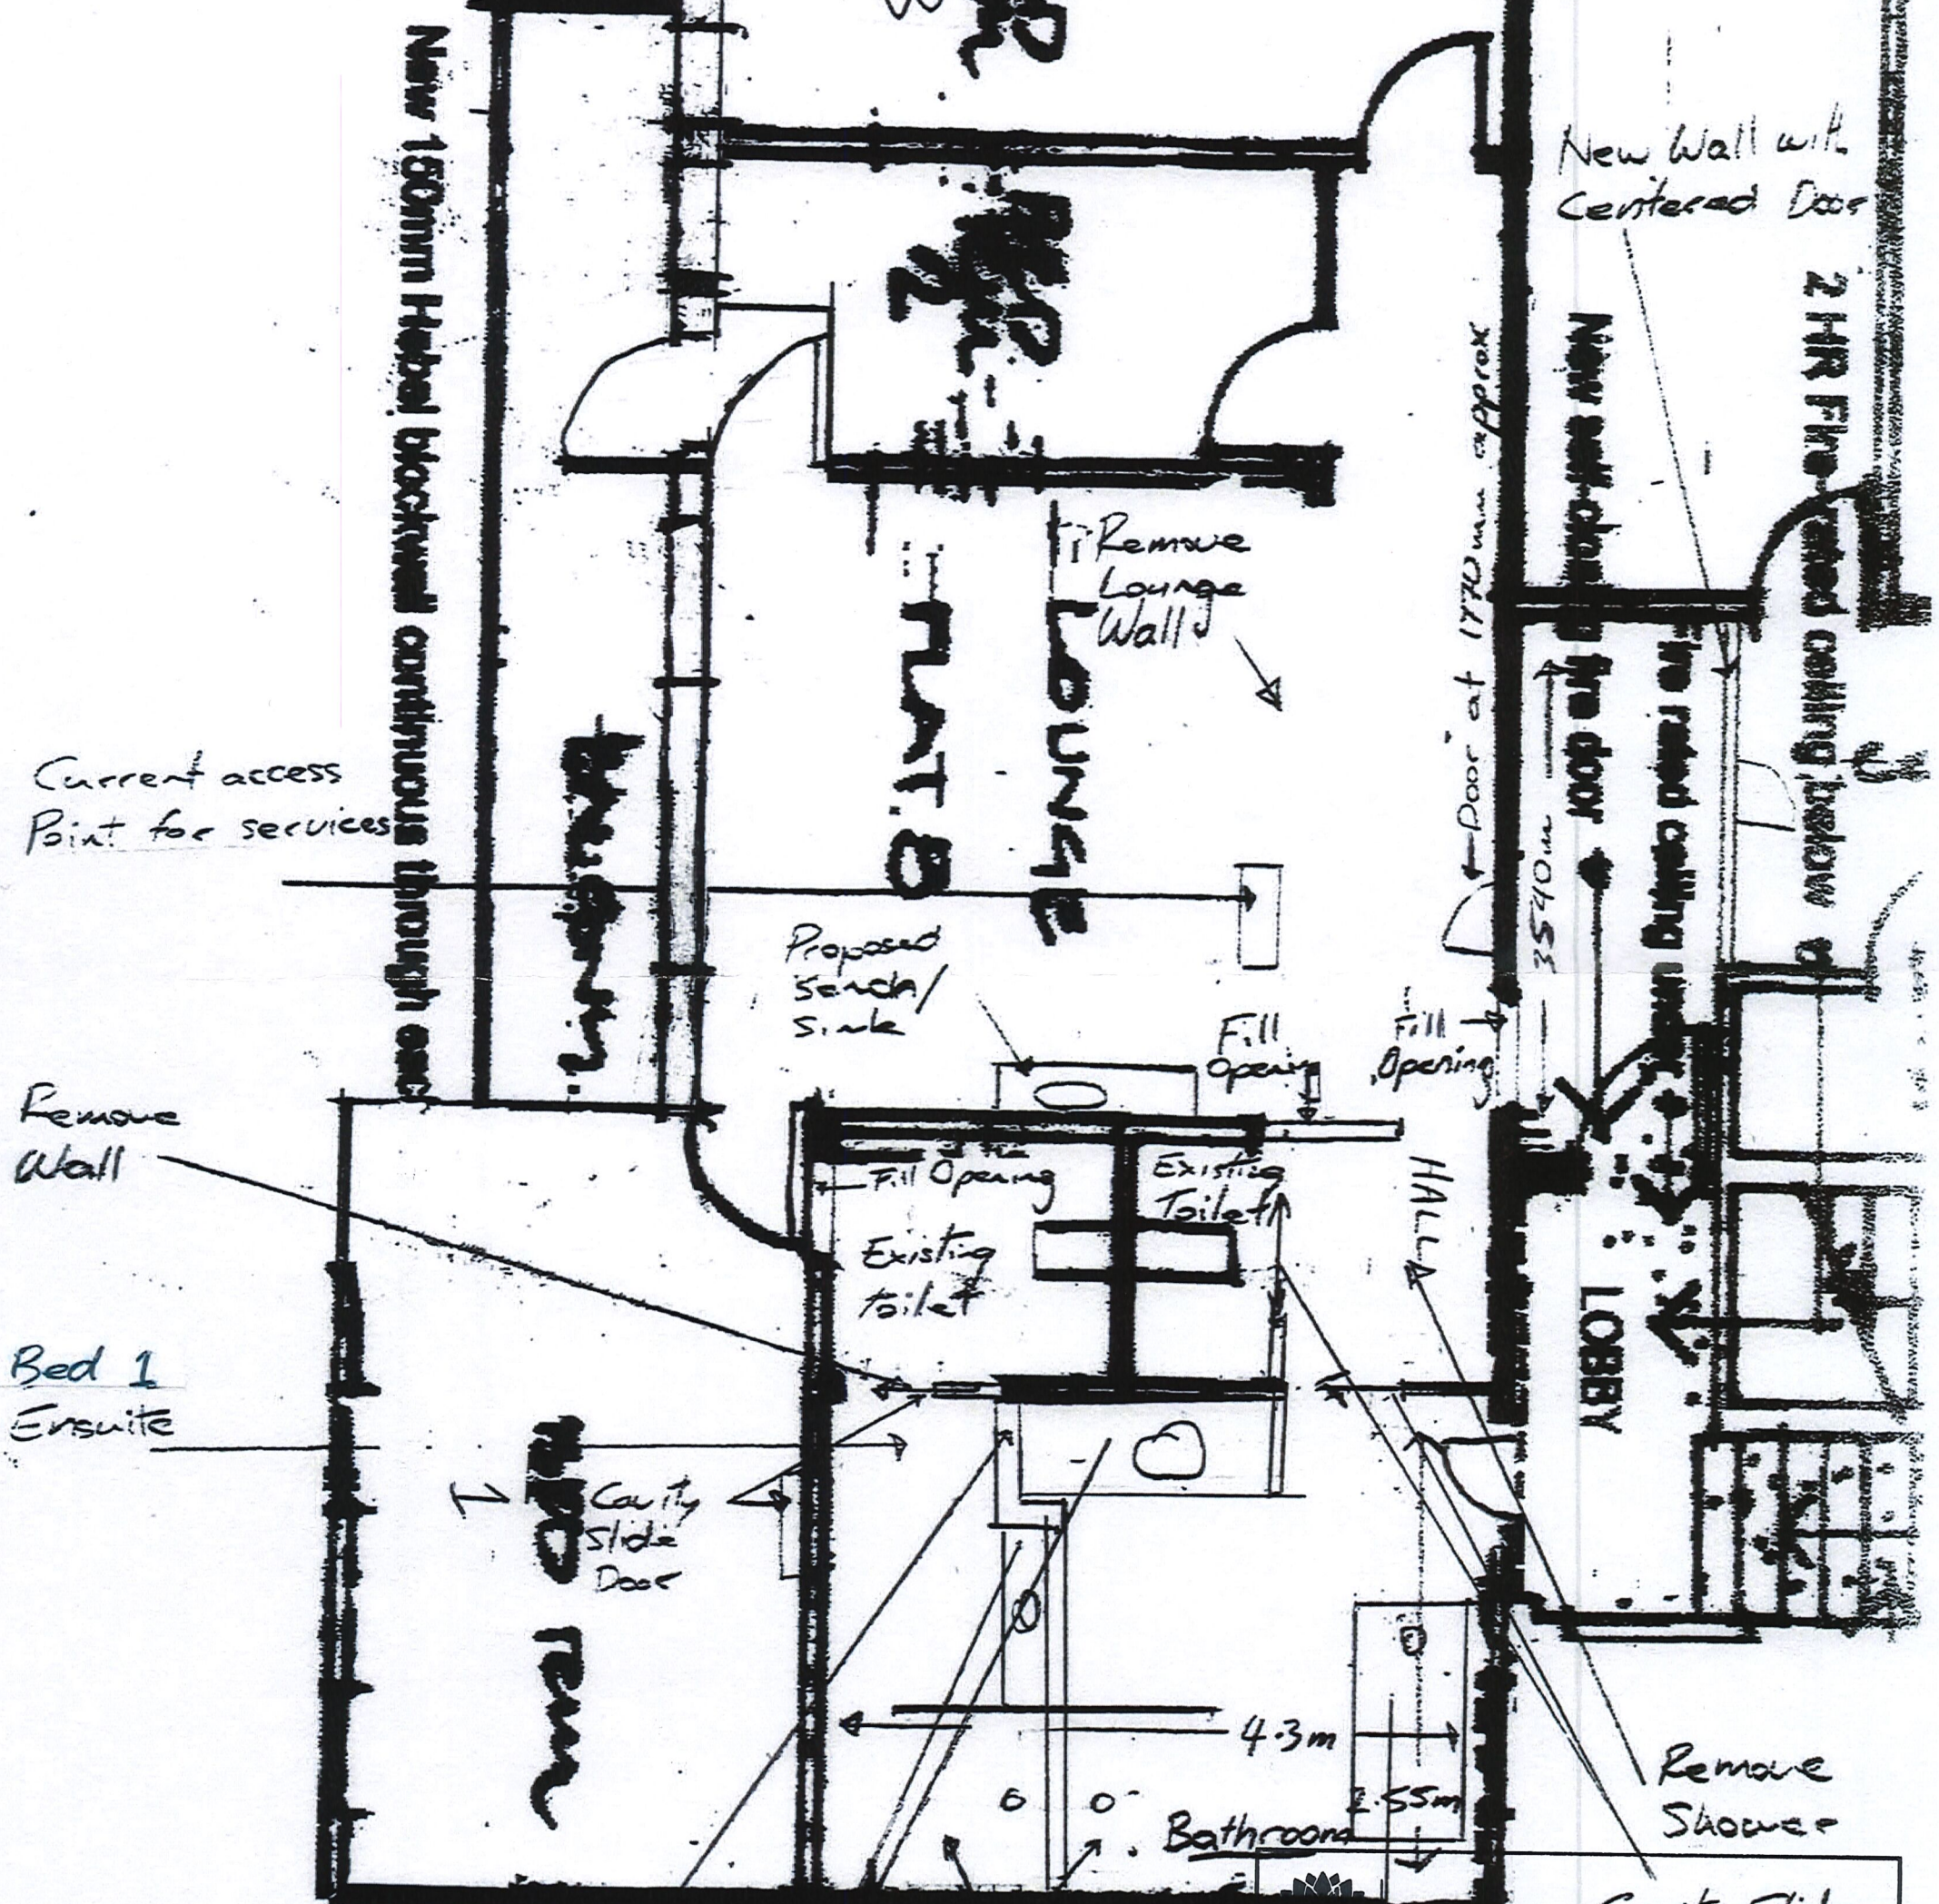

NSW GOVERNMENT Planning & Environment
 Issued under the Environmental Planning and Assessment Act 1979
 Approved Application No. DA 10104
 granted on the 19/12/19
 Signed [Signature]
 Sheet No. 2 of 2